



1 SITE LOCATION / KEY PLAN
1:200

REV	DESCRIPTION	ISSUE DATE	REV	DESCRIPTION	DATE	LANDSCAPE ARCHITECTS	TITLE	TITLE	TITLE	LEGEND	NORTH	CLIENT	PROJECT TITLE	ARCHITECT	TITLE			
01	DRAFT REF	11/06/2020				SPACKMAN MOSSOP MICHAELS 115 FLINDERS ST, SURRY HILLS NSW 2010 PH: (02) 9361 4549						CITY OF PARRAMATTA 	18-17 CHARLES STREET SQUARE	lahznimmo architects Suite 404, Flourmill Studios 3 Gladstone St Newtown NSW 2042 Australia T 02 9550 5200 F 02 9550 5233 www.lahznimmo.com	SITE LOCATION / KEY PLAN			
02	UPDATED REF	24/07/2020									DO NOT SCALE DRAWINGS. USE FIGURED DIMENSIONS ONLY. VERIFY ALL DIMENSIONS ON SITE. REFER ANY DISCREPANCIES TO THE ARCHITECT. THIS DRAWING, THE INFORMATION ON IT AND THE DESIGN ARE COPYRIGHT OF LAHZNIMMO ARCHITECTS PTY LTD.		SCALE CHECK	10	CONSTR	REVIEW DIRECTOR SIGNATURE DATE	DRAWN LW 24/07/2020 SCALE @A1 1:200	CHECKED AN 18-17 PROJECT NO. 18-17 DRAWING NO. A-REF-01 REV. NO. 02

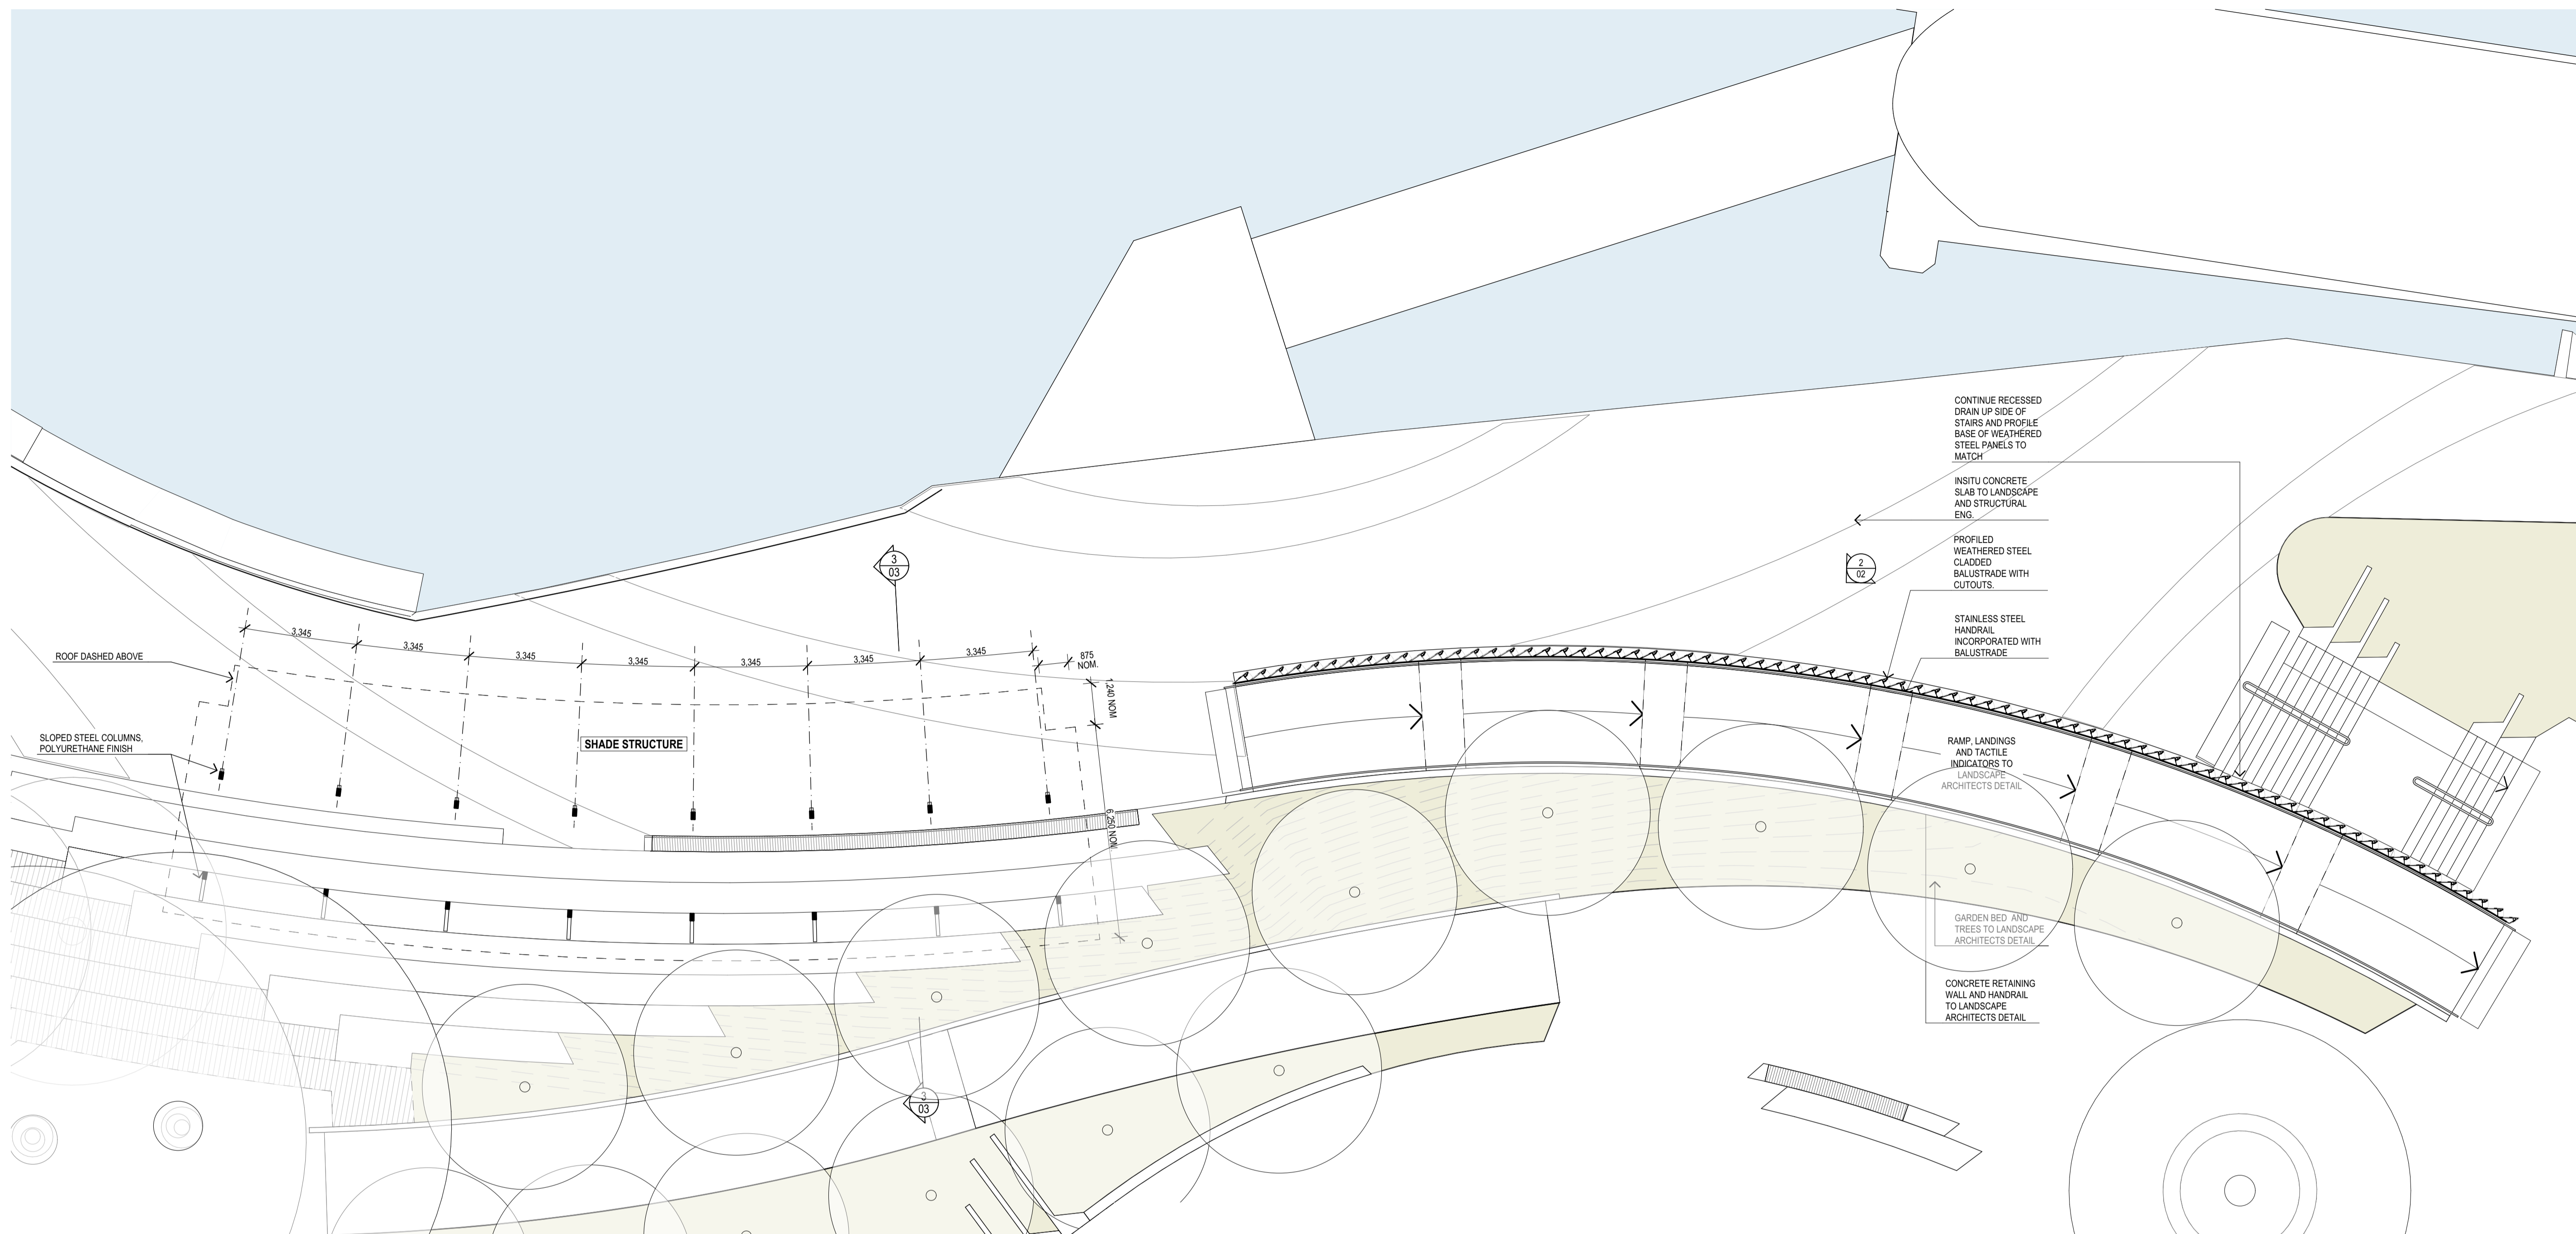

1 SHADE STRUCTURE AND WEATHERED STEEL BALUSTRADE GA PLAN
1:100

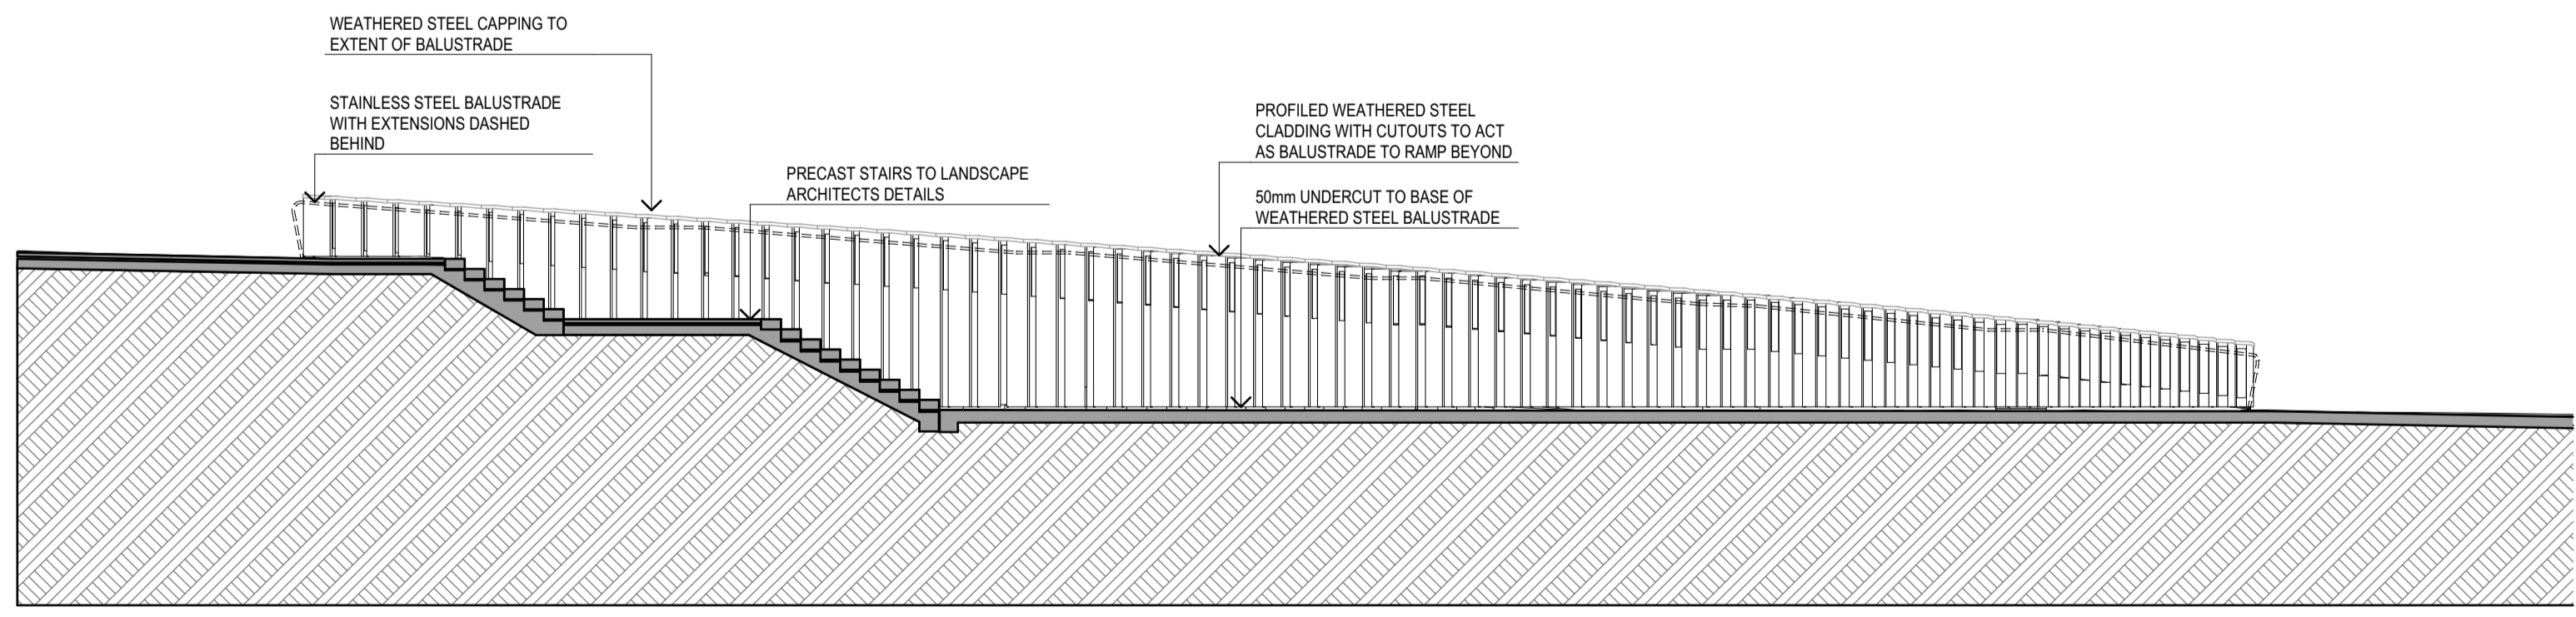

2 WEATHERED STEEL RAMP WALL ELEVATION
1:100


REV	DESCRIPTION	ISSUE DATE	REV	DESCRIPTION	DATE
01	DRAFT REF	11/06/2020			
02	UPDATED REF	24/07/2020			

TITLE	TITLE	TITLE	TITLE
LANDSCAPE ARCHITECTS SPACKMAN MOSSOP MICHAELS 115 FLINDERS ST, SURRY HILLS NSW 2010 PH: (02) 9361 4549			

LEGEND

NORTH

DO NOT SCALE DRAWINGS. USE FIGURED DIMENSIONS ONLY. VERIFY ALL DIMENSIONS ON SITE. REFER ANY DISCREPANCIES TO THE ARCHITECT. THIS DRAWING, THE INFORMATION ON IT AND THE DESIGN ARE COPYRIGHT OF LAHZNIMMO ARCHITECTS PTY LTD.

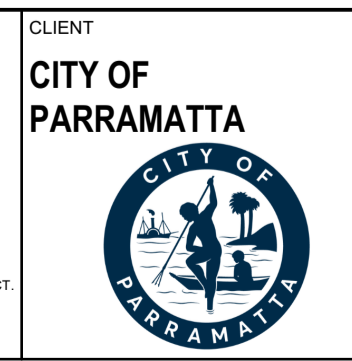


CLIENT
CITY OF PARRAMATTA

PROJECT TITLE
18-17 CHARLES STREET SQUARE


SCALE CHECK

lahznimmo architects
Suite 404, Flourmill Studios
3 Gladstone St
Newtown NSW 2042 Australia
T 02 9550 5200
F 02 9550 5233
www.lahznimmo.com


REVIEW		DIRECTOR SIGNATURE	DATE	DRAWN	PLLOT DATE	SCALE @A1
TENDER				LW	24/07/2020	1:100
CONST				CHECKED	PROJECT NO.	DRAWING NO.
				AN	18-17	A - R E F - 0 2

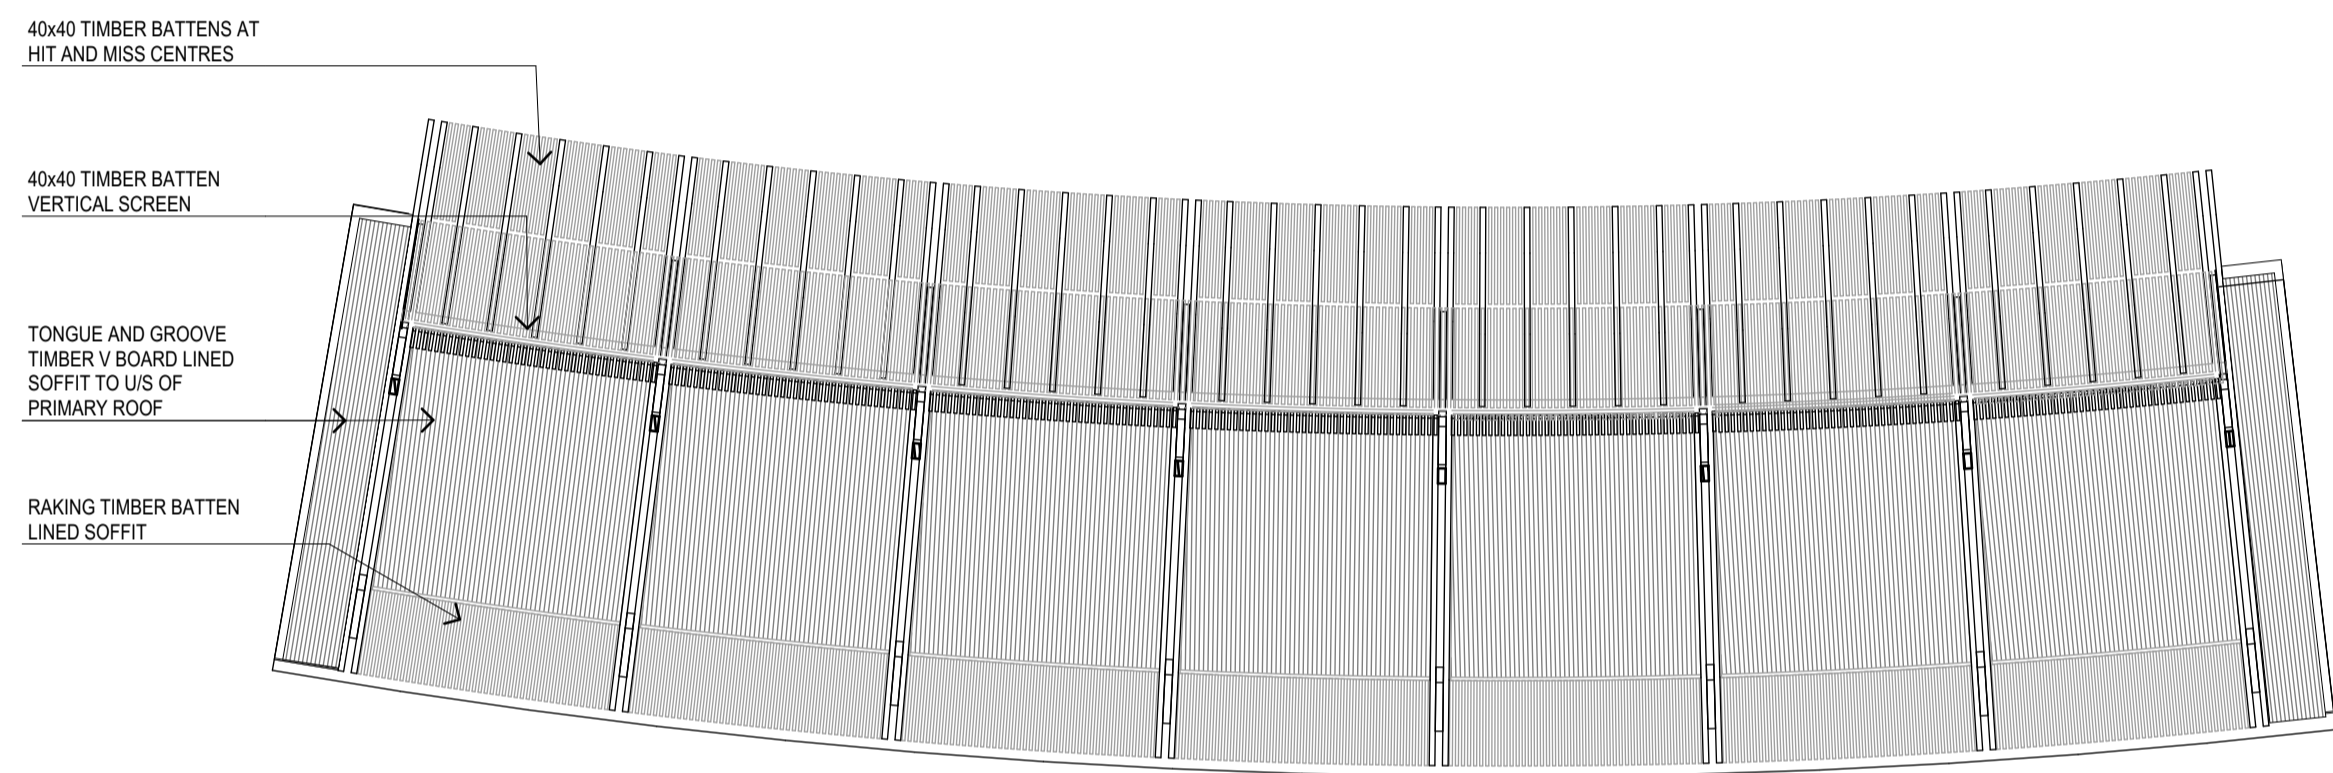

1 SHADE STRUCTURE - REFLECTED CEILING PLAN
1:100

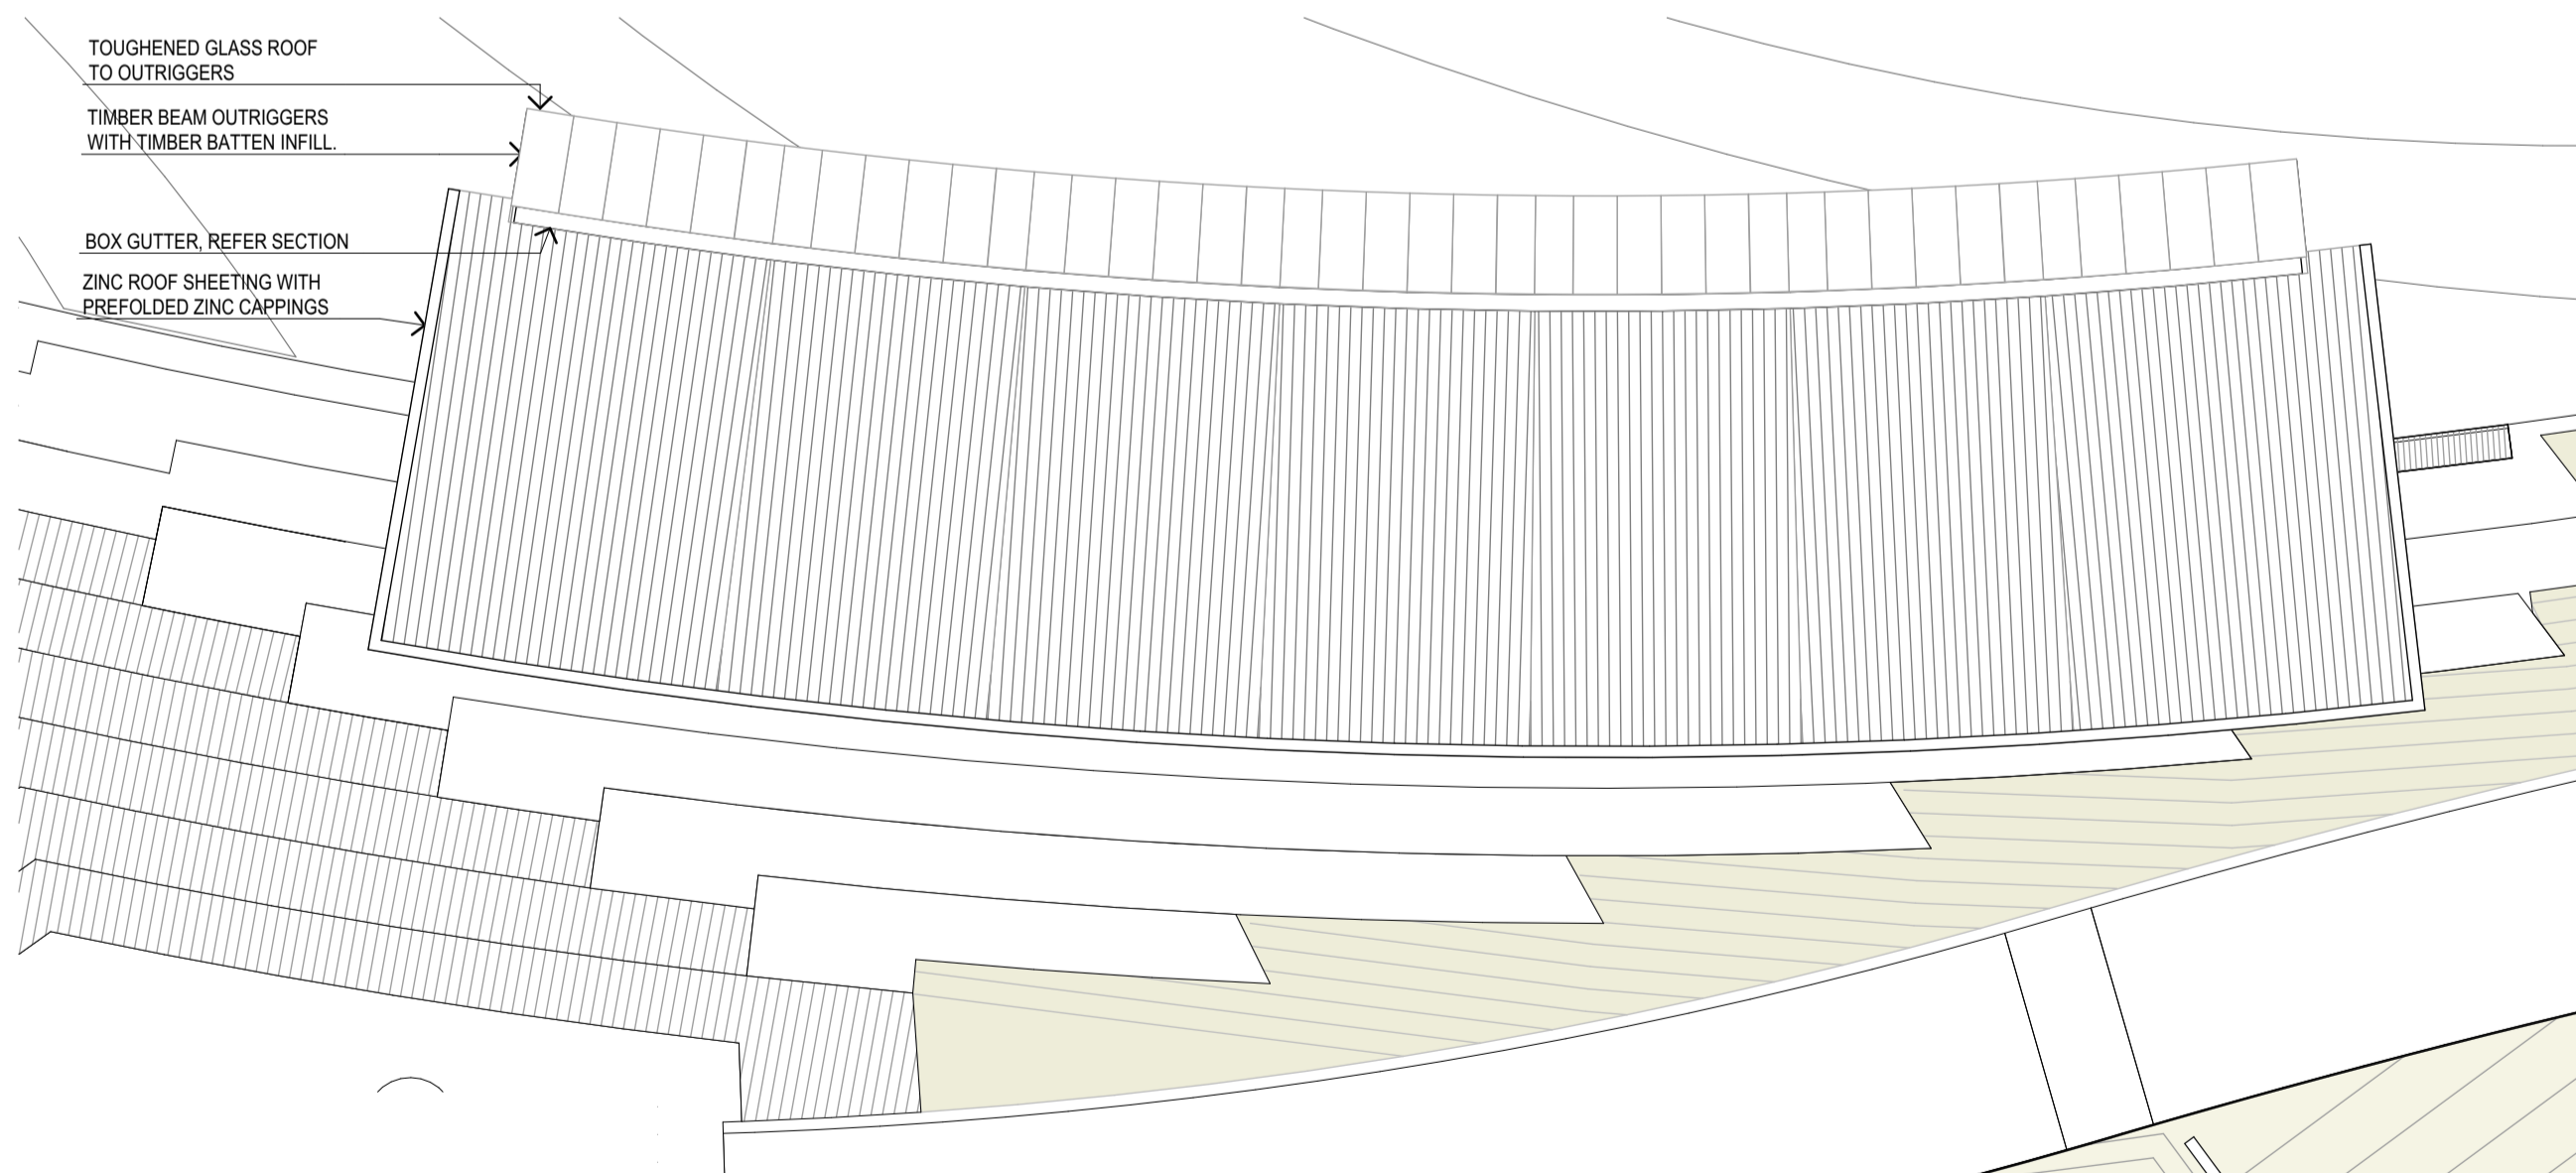

2 SHADE STRUCTURE - ROOF PLAN
1:100

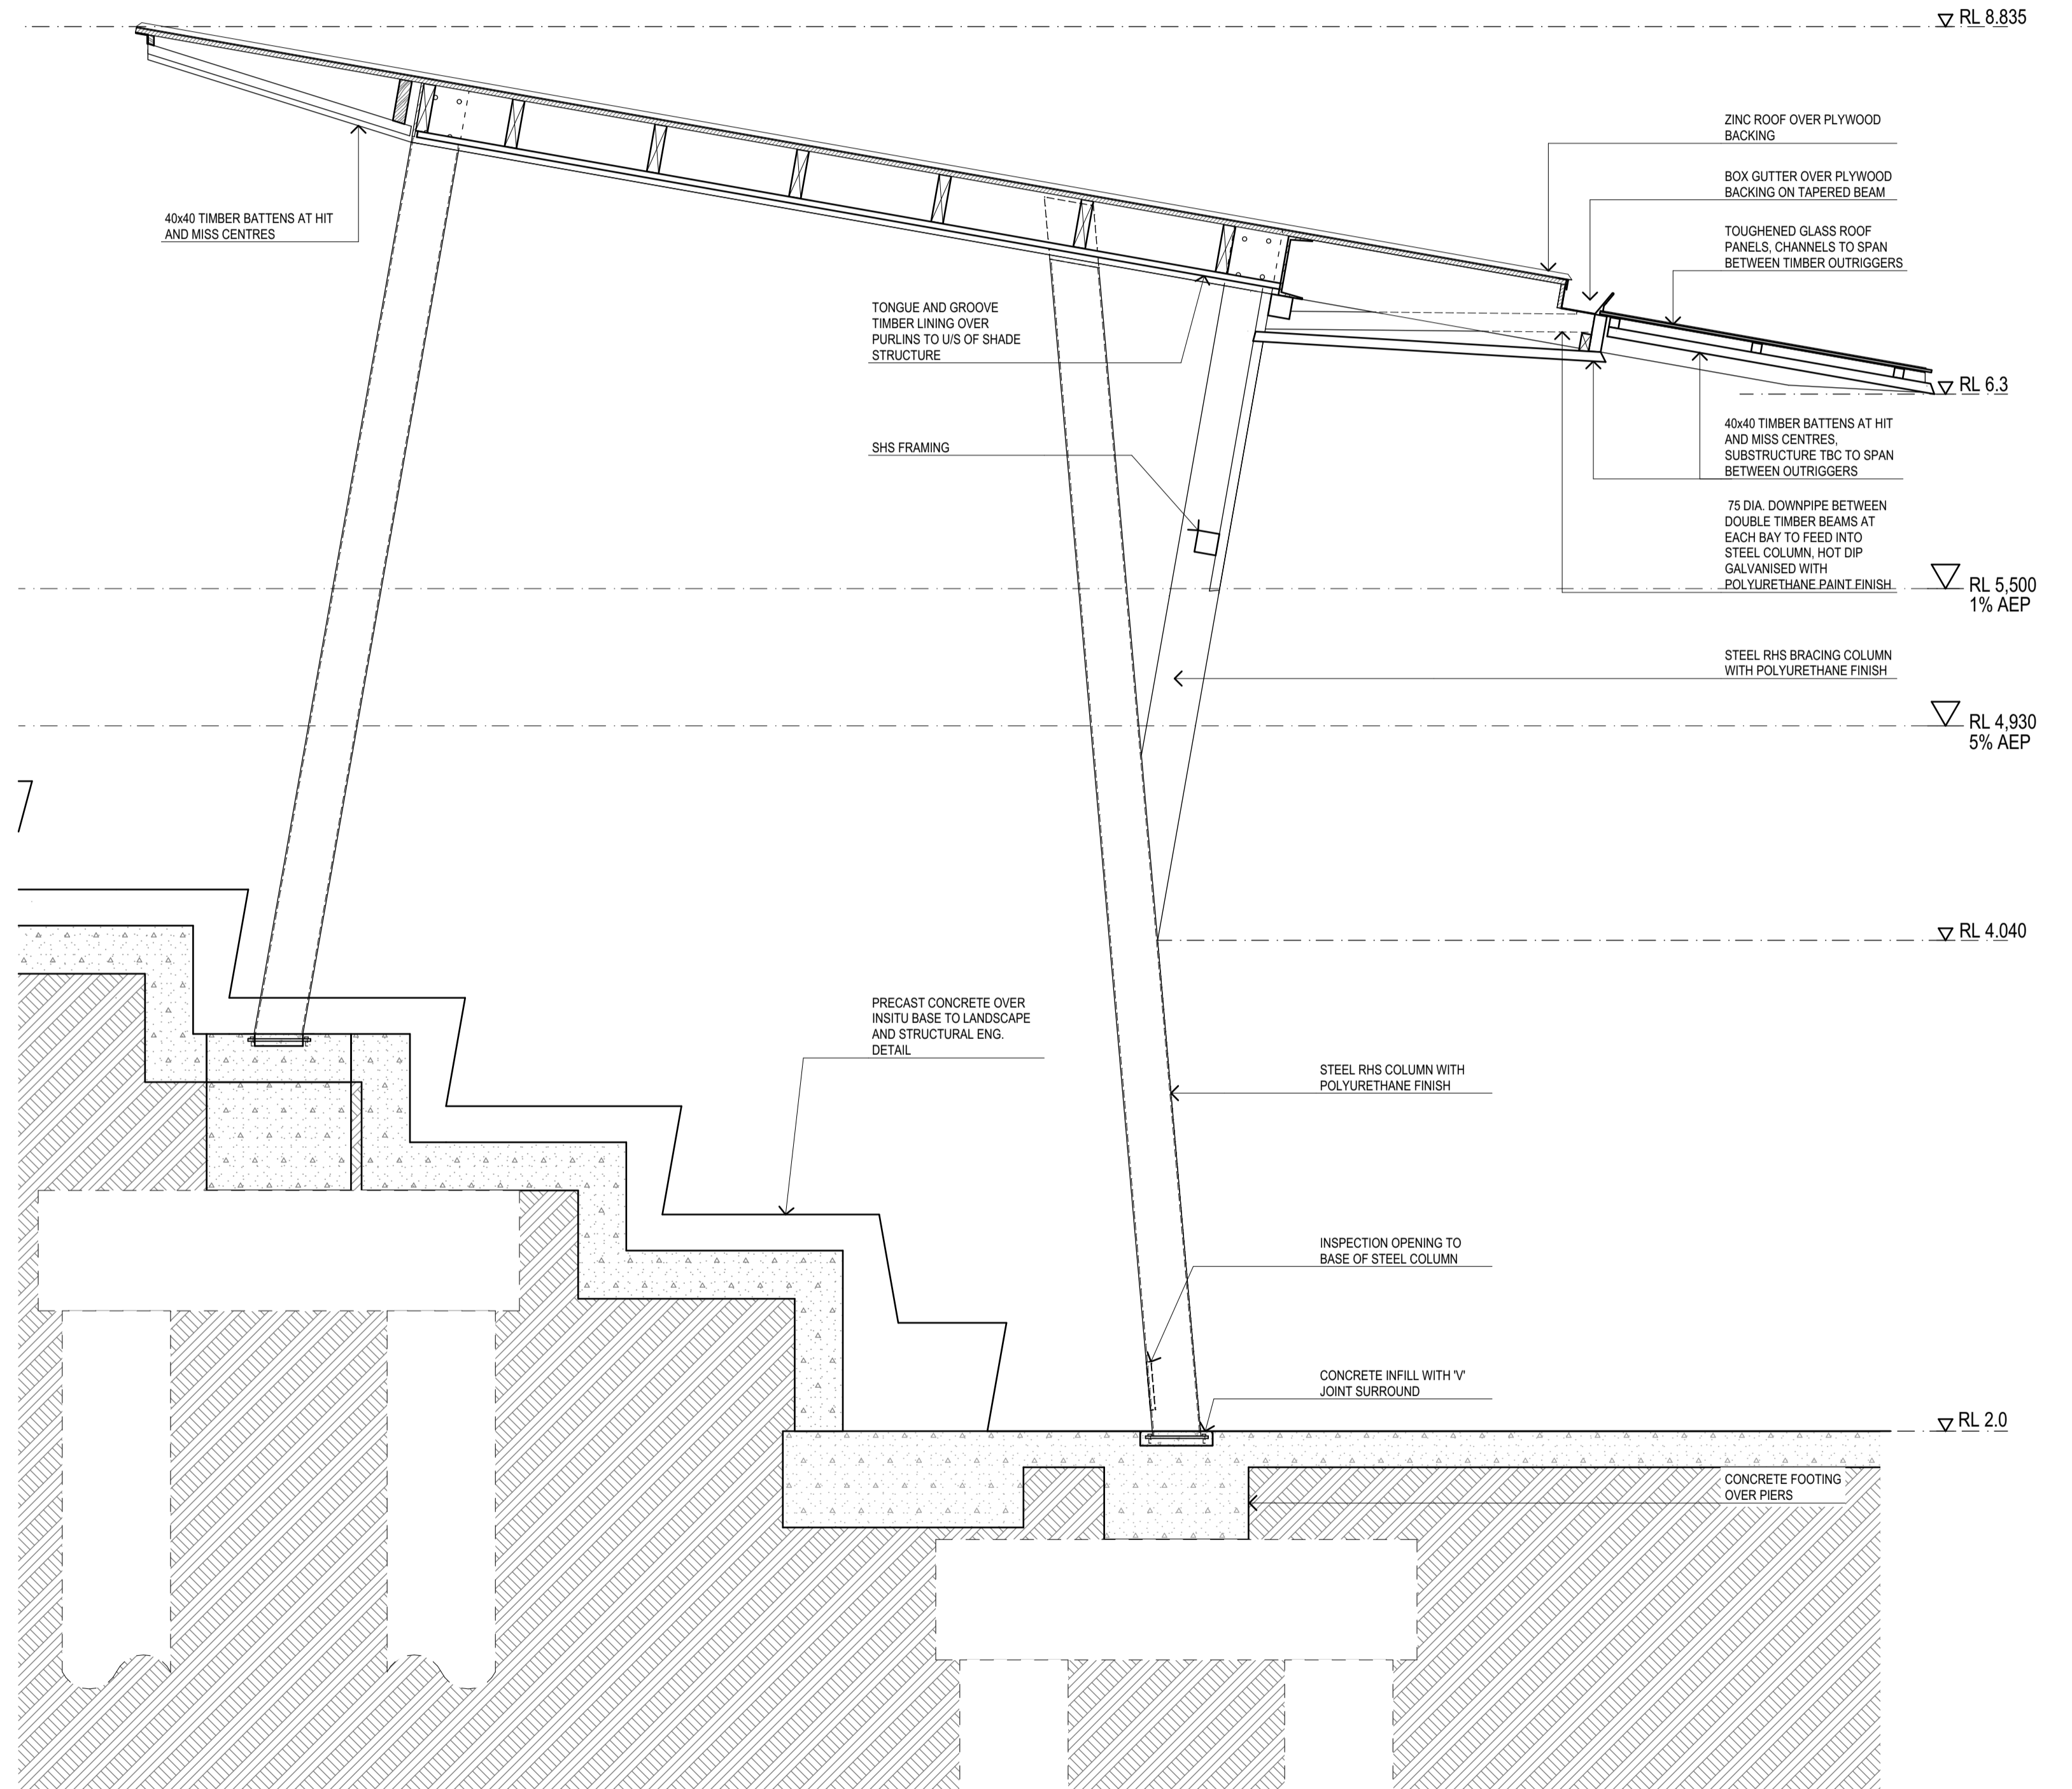


3 SHADE STRUCTURE DETAILED SECTION
1:20

REV	DESCRIPTION	ISSUE DATE	REV	DESCRIPTION	DATE
01	DRAFT REF	11/06/2020			
02	UPDATED REF	24/07/2020			

TITLE	TITLE	TITLE	TITLE
LANDSCAPE ARCHITECTS			
SPACKMAN MOSSOP MICHAELS			
115 FLINDERS ST, SURRY HILLS			
NSW 2010			
PH: (02) 9361 4549			

TITLE	TITLE	TITLE	TITLE

DO NOT SCALE DRAWINGS. USE FIGURED DIMENSIONS ONLY. VERIFY ALL DIMENSIONS ON SITE. REFER ANY DISCREPANCIES TO THE ARCHITECT. THIS DRAWING, THE INFORMATION ON IT AND THE DESIGN ARE COPYRIGHT OF LAHNIMMO ARCHITECTS PTY LTD

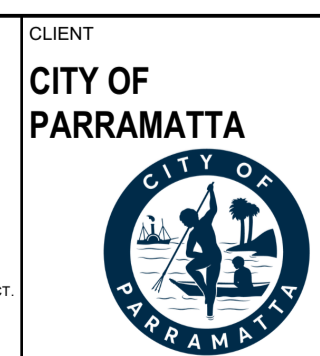

CITY OF PARRAMATTA


PROJECT TITLE
18-17 CHARLES STREET SQUARE

SCALE CHECK 5 10 CONST


lahnimmo architects
Suite 404, Flourmill Studios
3 Gladstone St
Newtown NSW 2042 Australia
T 02 9550 5200
F 02 9550 5233
www.lahnimmo.com

REVIEW	DIRECTOR SIGNATURE	DATE	DRAWN	PLLOT DATE	SCALE @A1
TENDER			LW	24/07/2020	1:100, 1:20
CHECKED			AN	18-17	DRAWING NO. A - R E F - 0 3


REV. NO
02

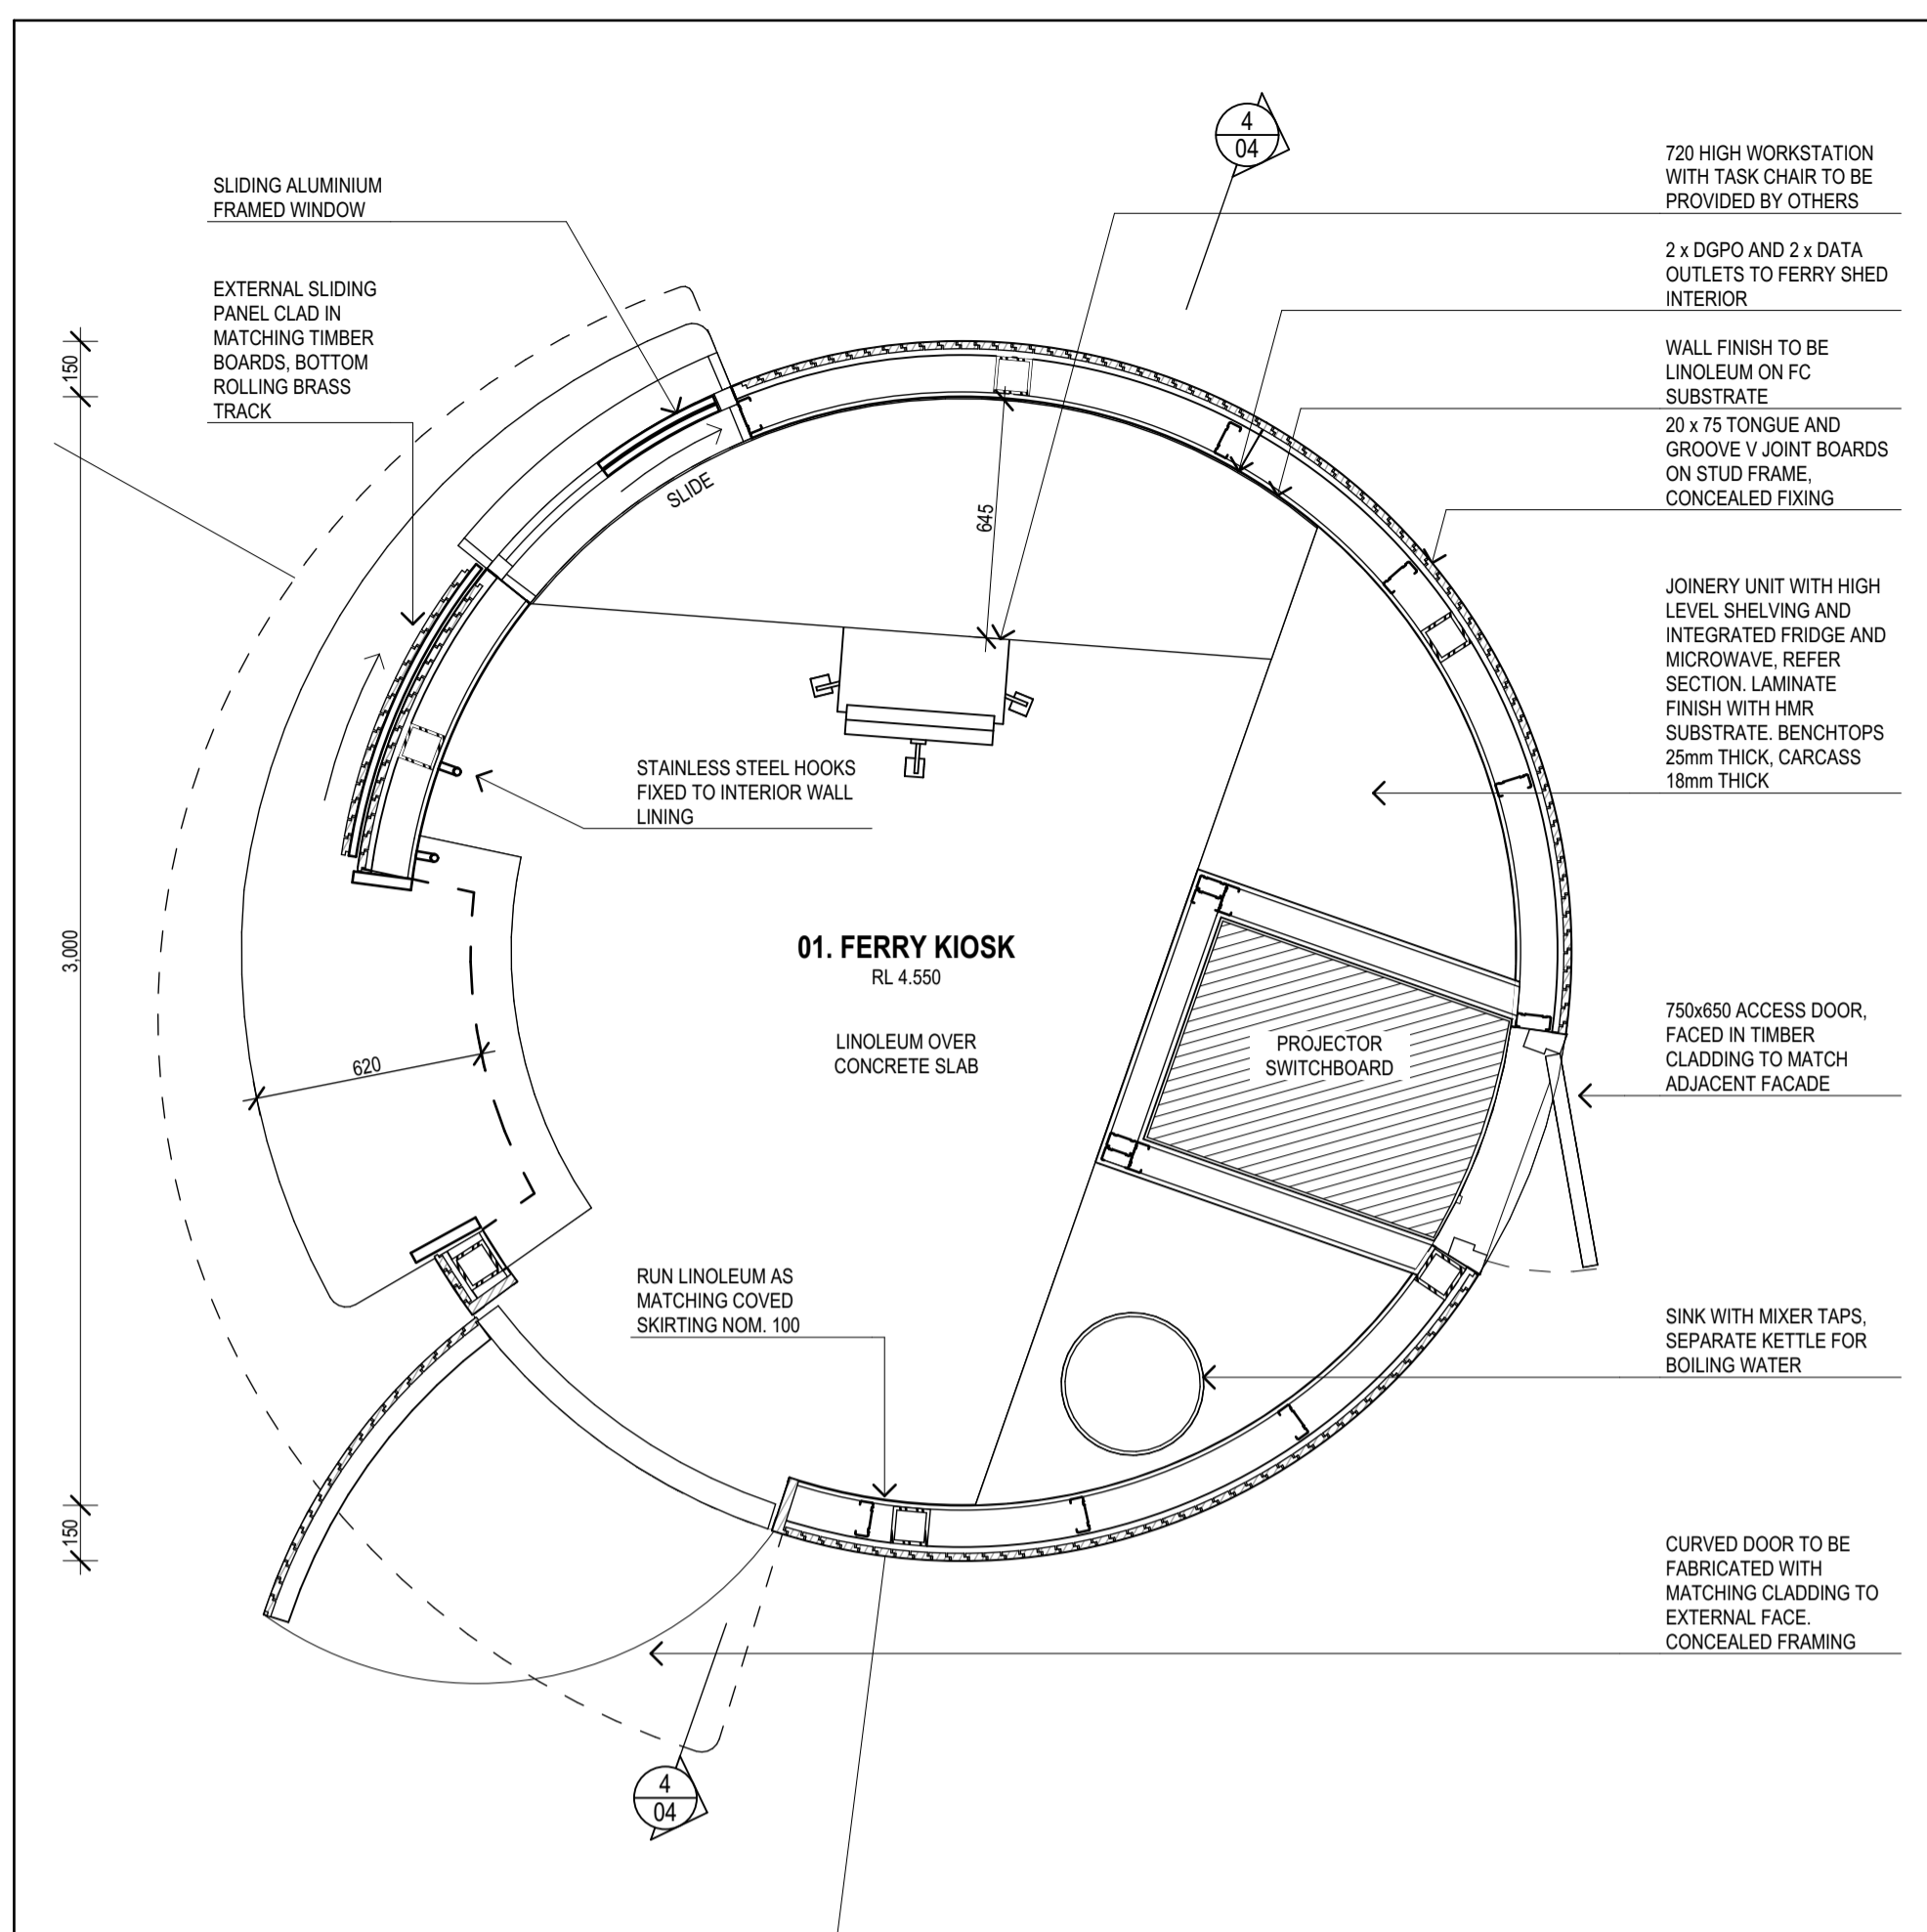


1 FERRY SHED - GENERAL ARRANGEMENT PLAN
1:20

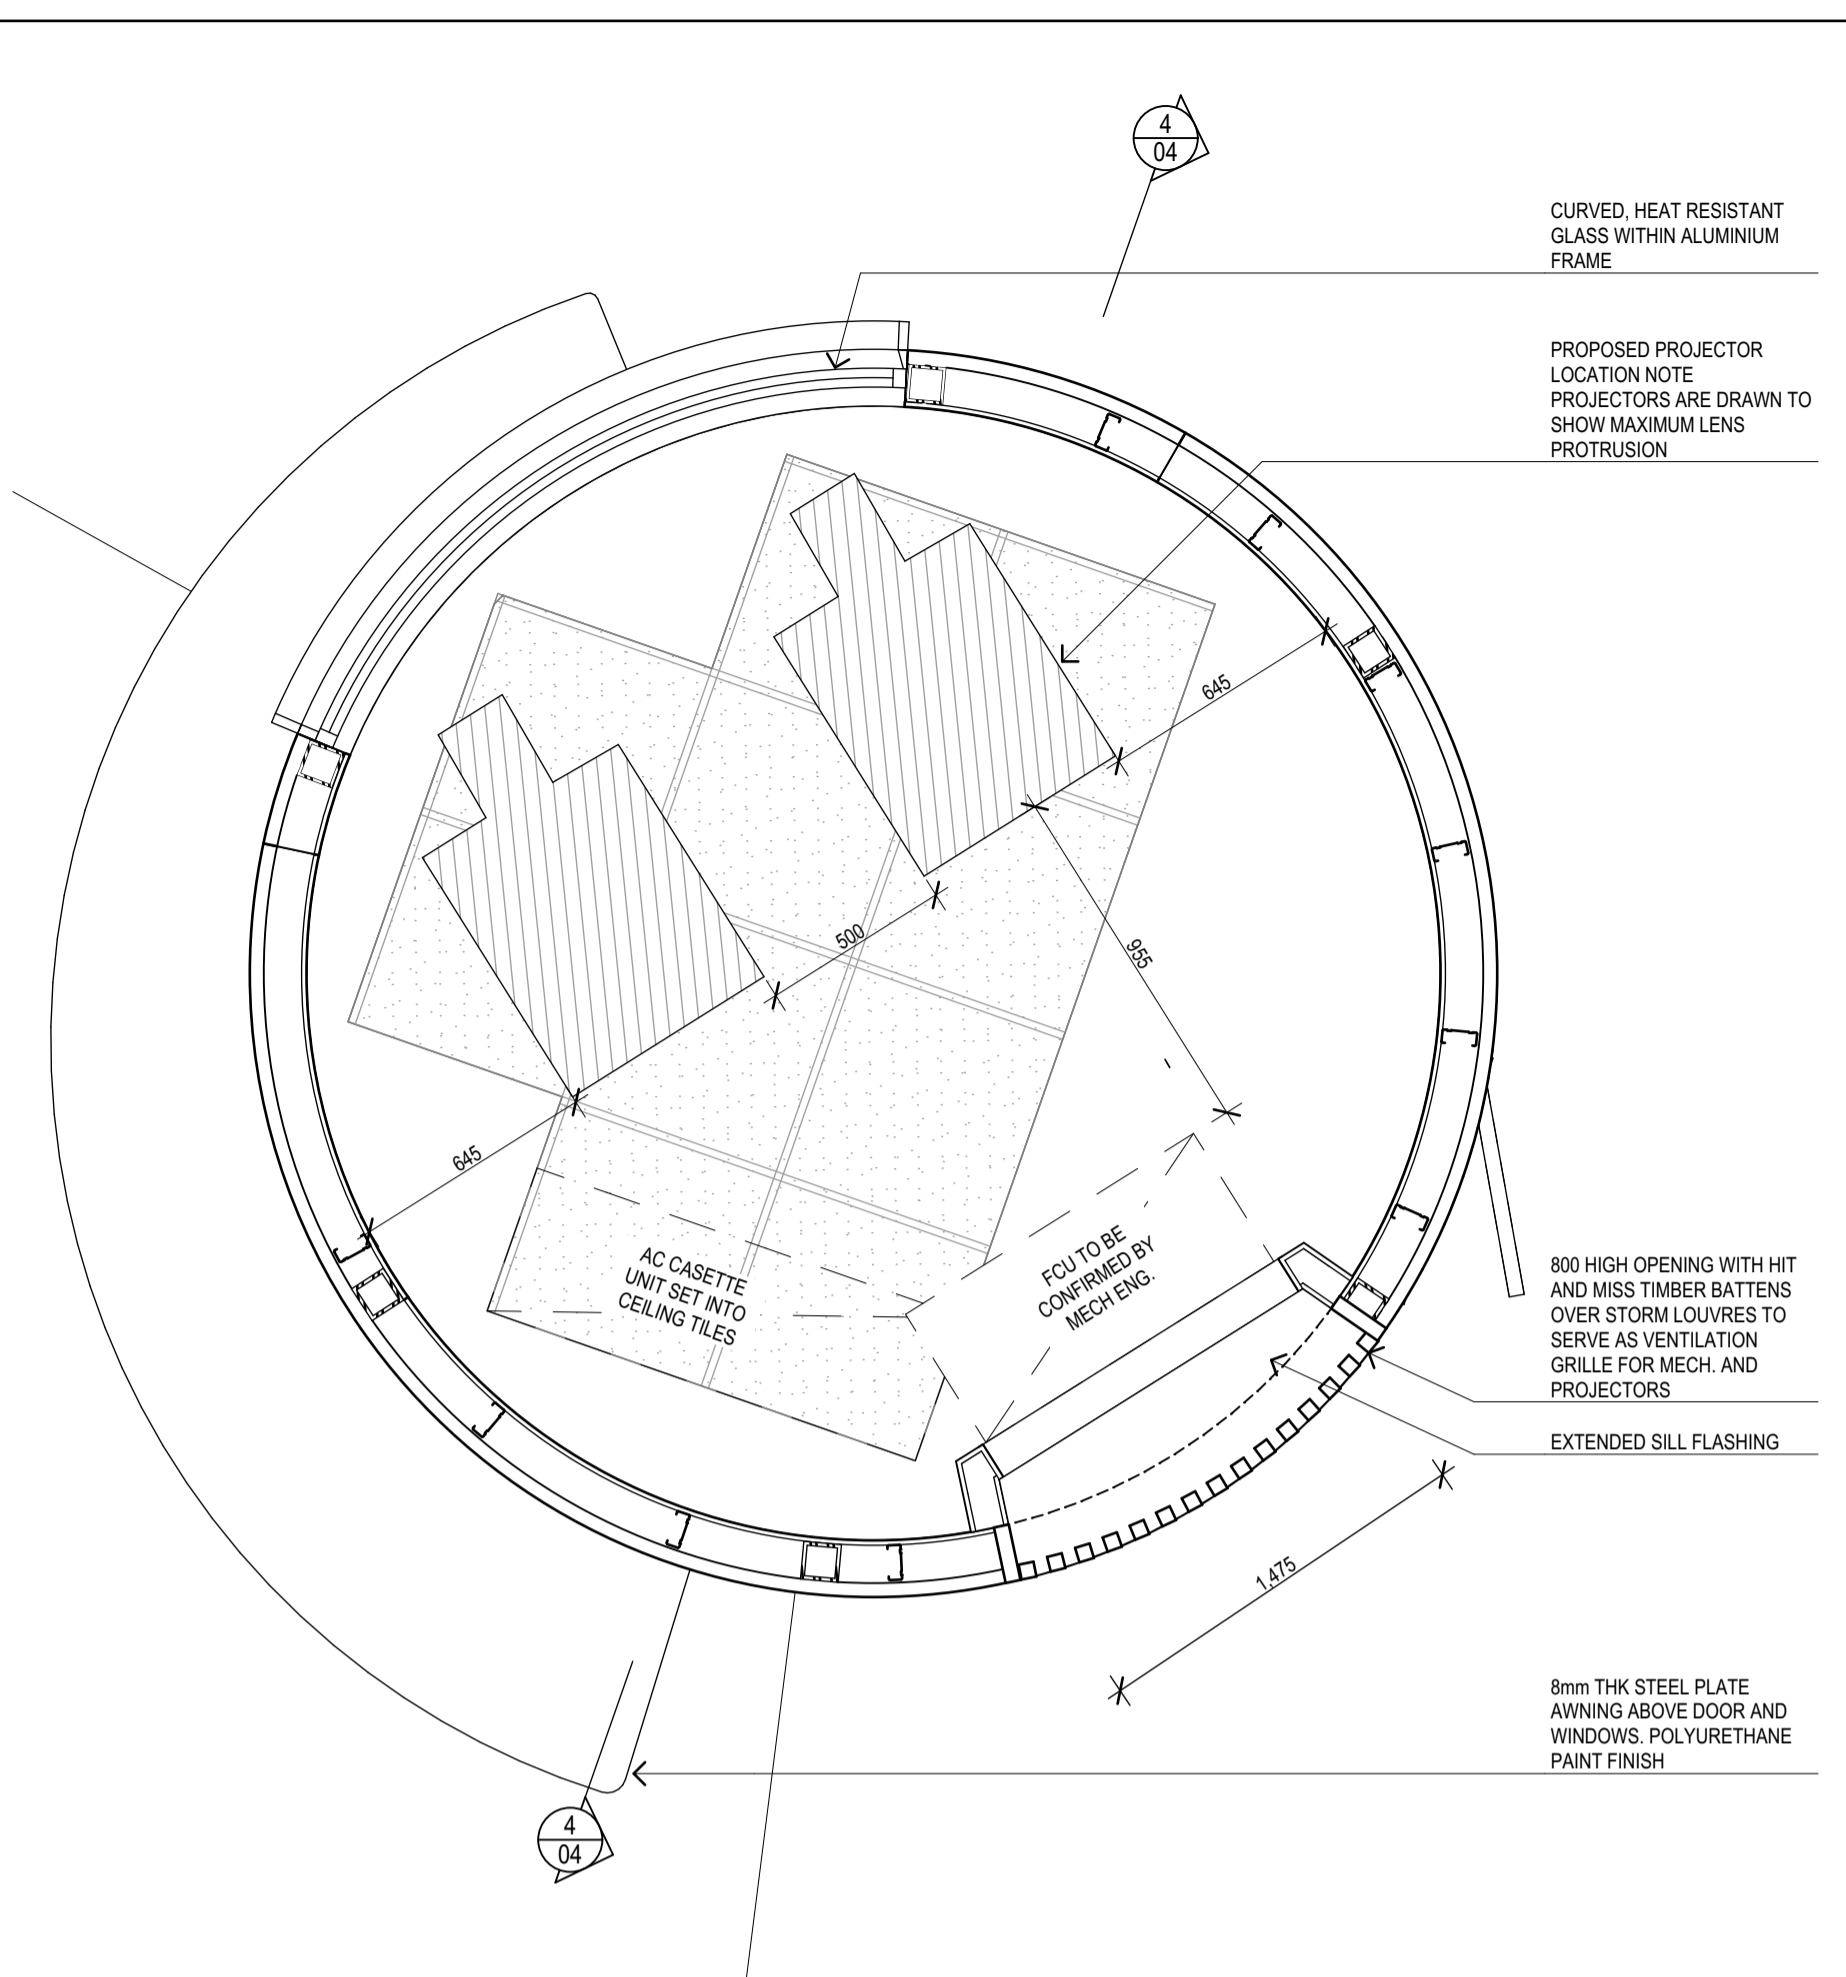

3 CEILING CAVITY PLAN
1:20

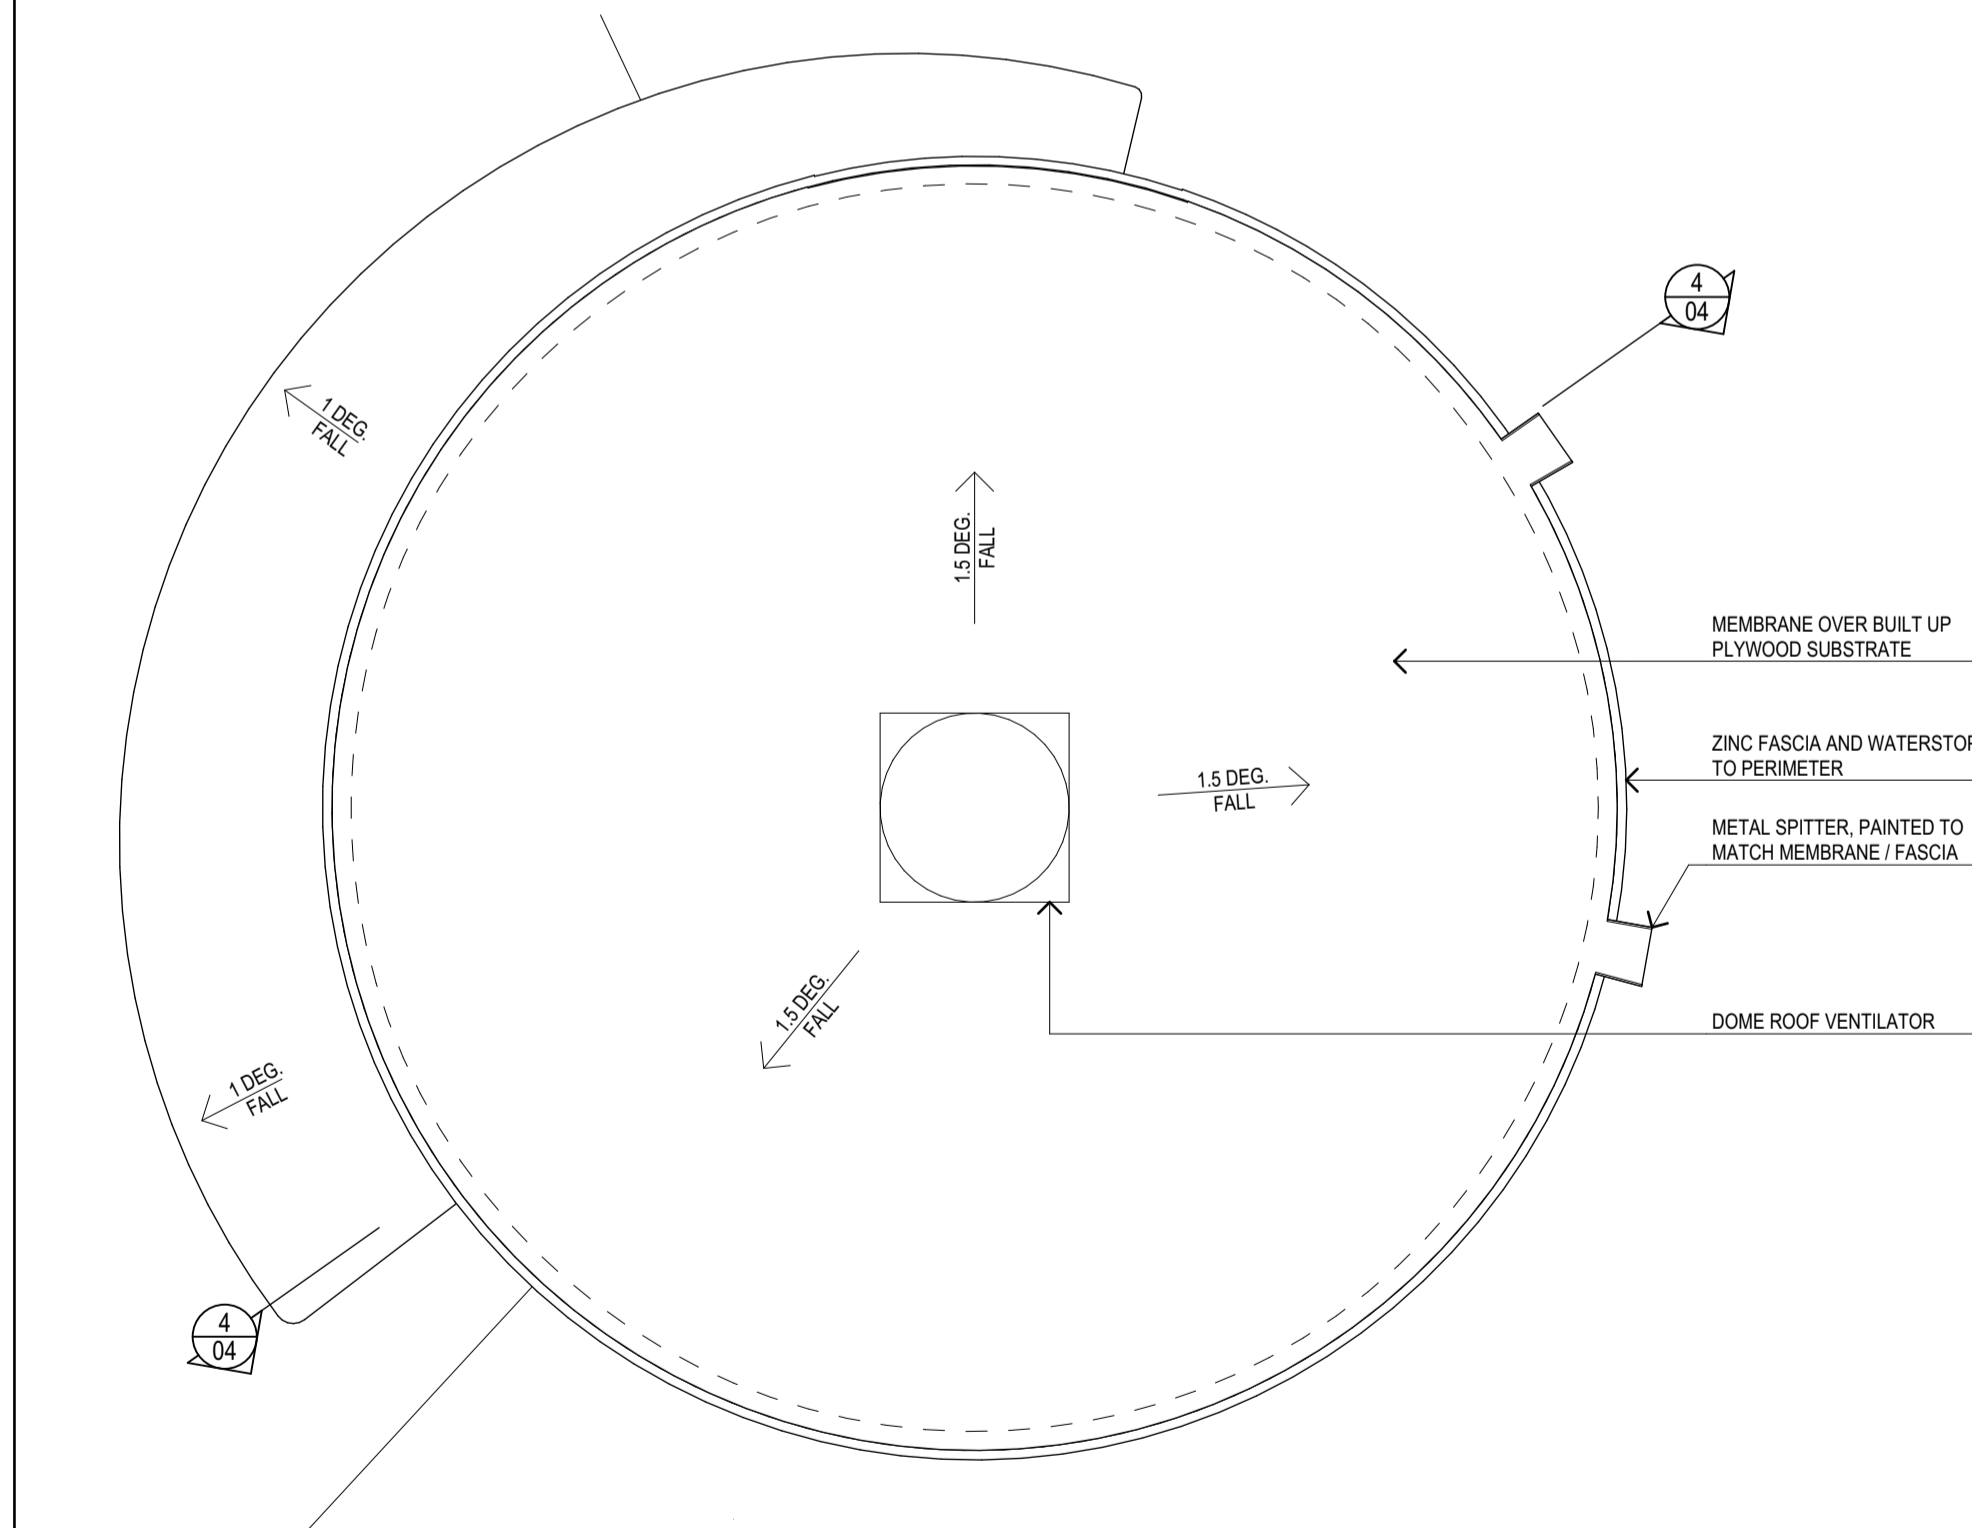

6 FERRY SHED ROOF PLAN
1:20

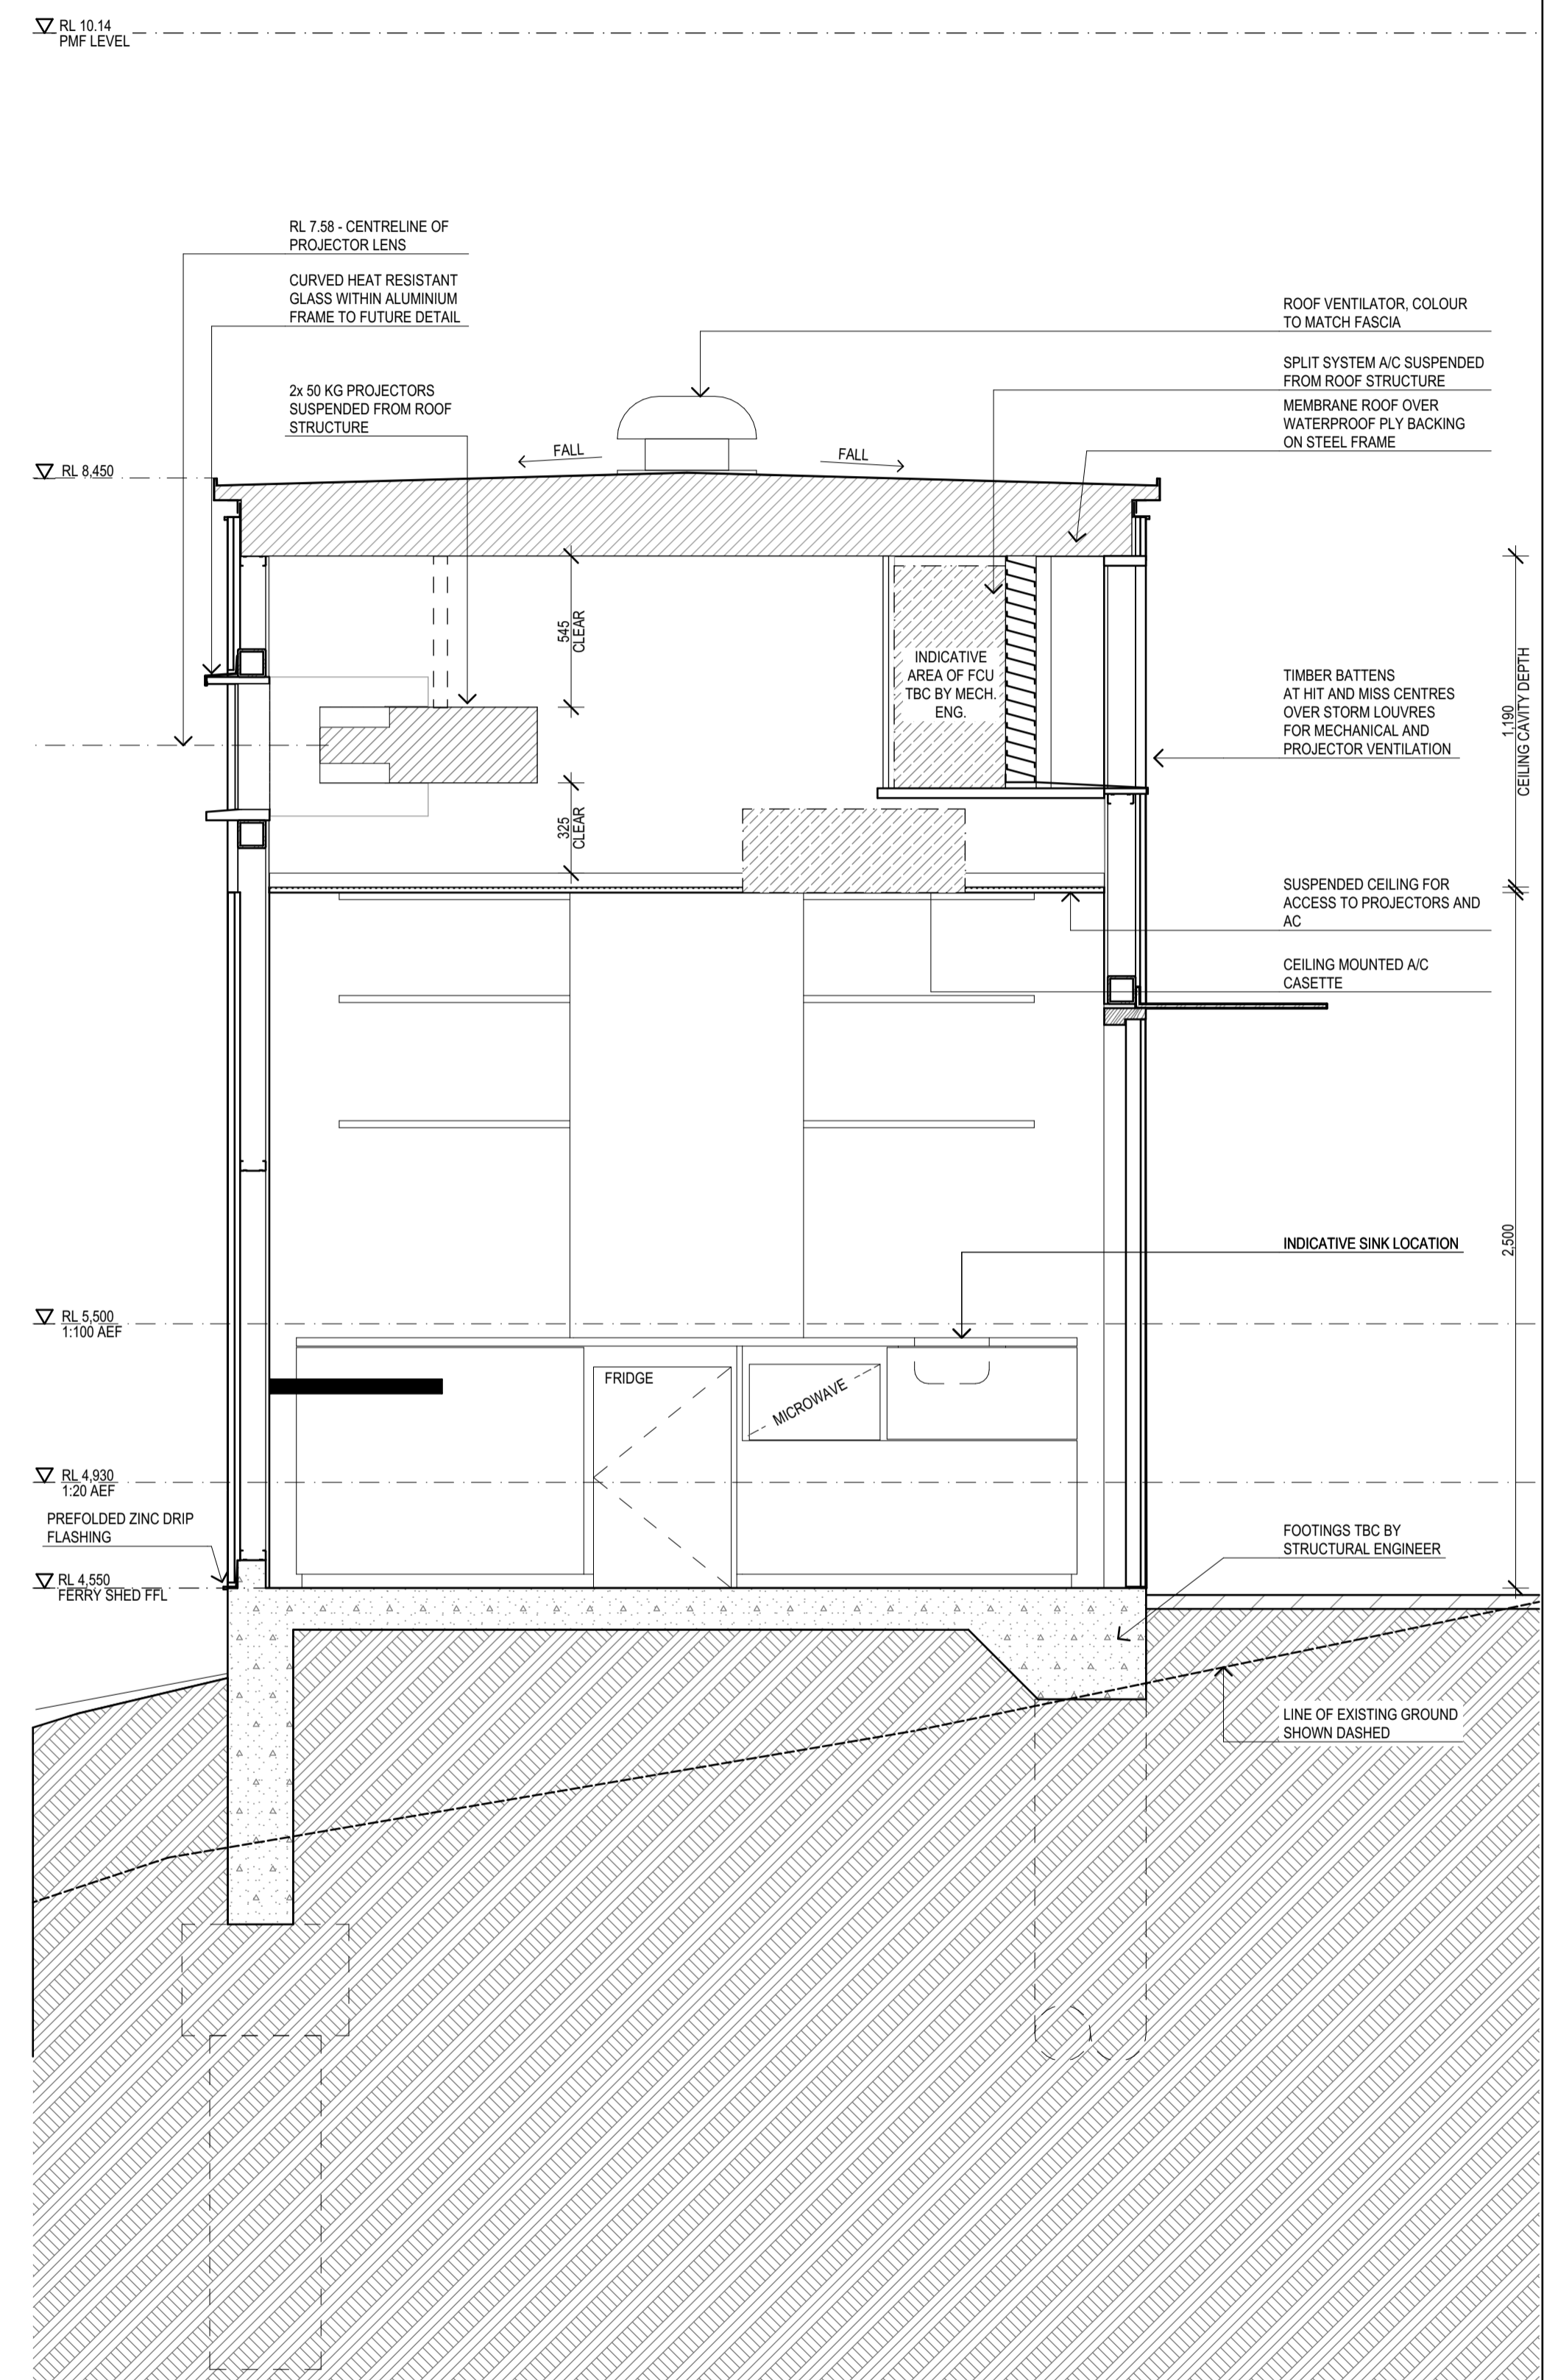

4 FERRY SHED SECTION
1:20

REV	DESCRIPTION	ISSUE Date	REV	DESCRIPTION	DATE
01	DRAFT REF	11/06/2020			
02	UPDATED REF	24/07/2020			


TITLE	TITLE	TITLE	TITLE
LANDSCAPE ARCHITECTS SPACKMAN MOSSOP MICHAELS 115 FLINDERS ST, SURRY HILLS NSW 2010 PH: (02) 9361 4549			

DO NOT SCALE DRAWINGS. USE FIGURED DIMENSIONS ONLY. VERIFY ALL DIMENSIONS ON SITE. REFER ANY DISCREPANCIES TO THE ARCHITECT. THIS DRAWING, THE INFORMATION ON IT AND THE DESIGN ARE COPYRIGHT OF LAHNIMMO ARCHITECTS PTY LTD




CLIENT CITY OF PARRAMATTA	PROJECT TITLE 18-17 CHARLES STREET SQUARE
SCALE CHECK	5 10 CONST

lahnimmo architects Suite 404, Flourmill Studios 3 Gladstone St Newtown NSW 2042 Australia T 02 9550 5200 F 02 9550 5233 www.lahnimmo.com		TITLE FERRY SHED	
REVIEW	DIRECTOR SIGNATURE	DATE	SCALE @A1
TENDER		24/07/2020	1:20, 1:100
CHECKED	AN	PROJECT NO. 18-17	DRAWING NO. A - R E F - 04
			REV. NO. 02

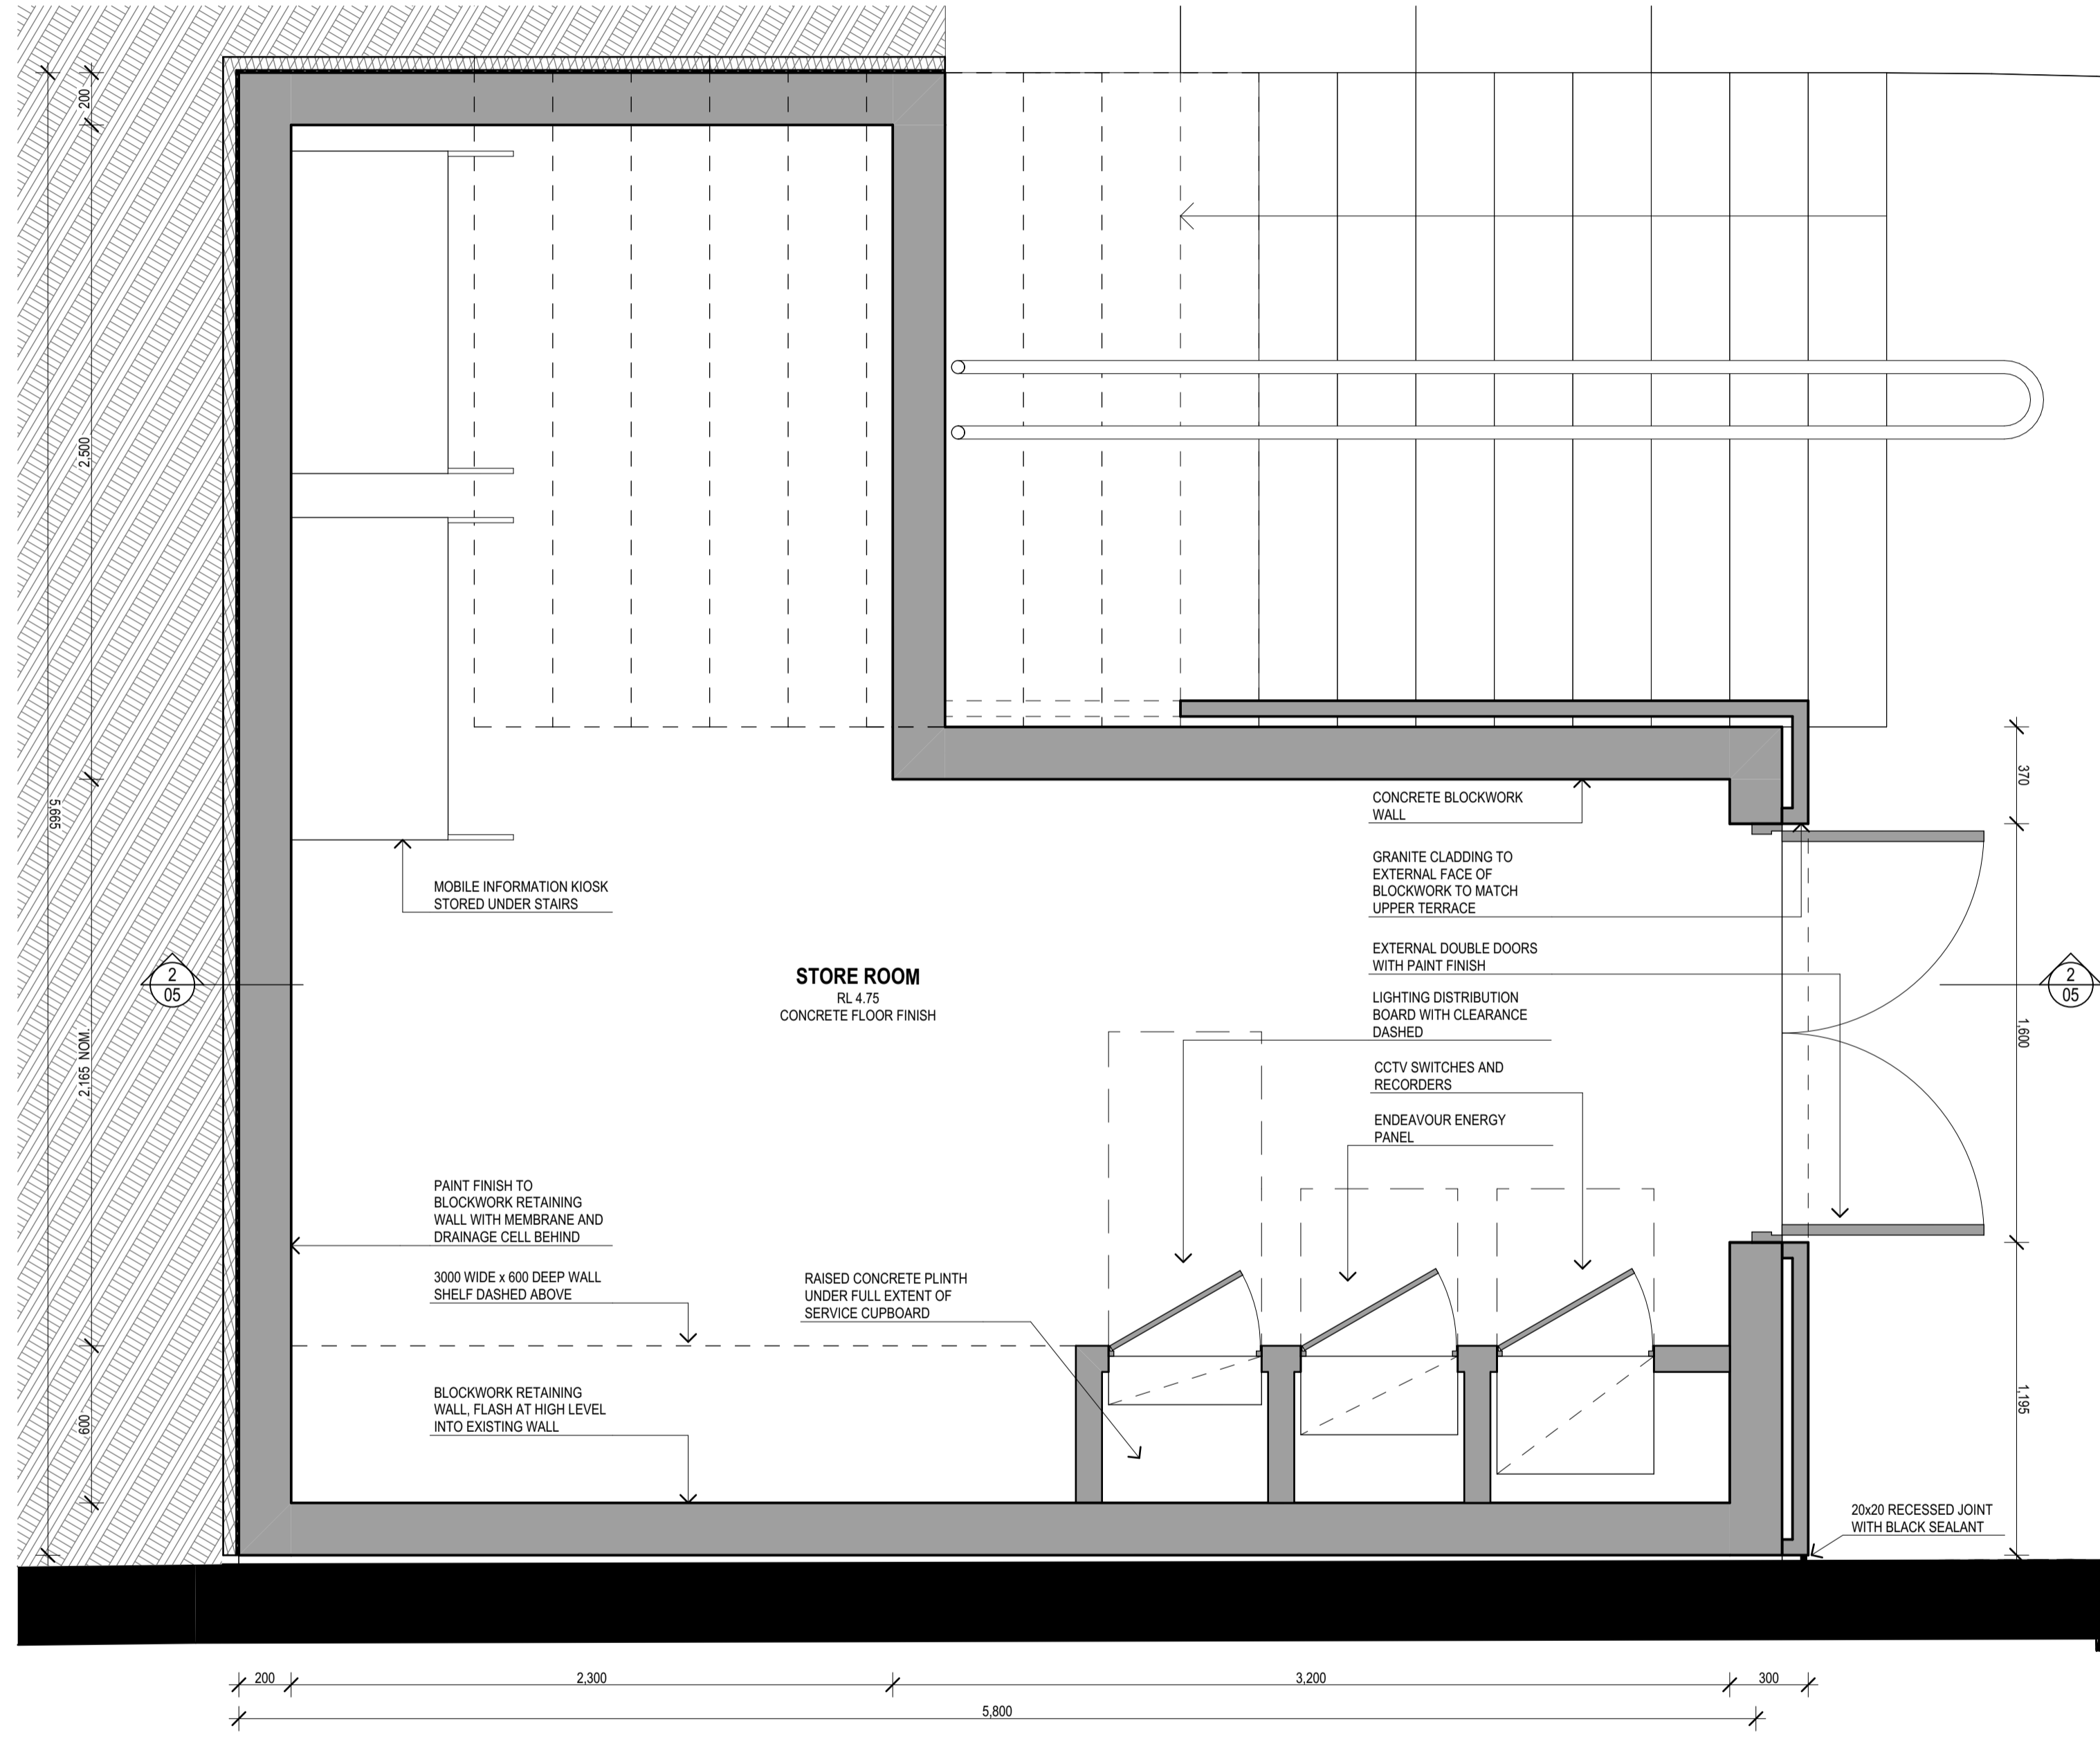

1 STORE ROOM - GENERAL ARRANGEMENT PLAN
1:20

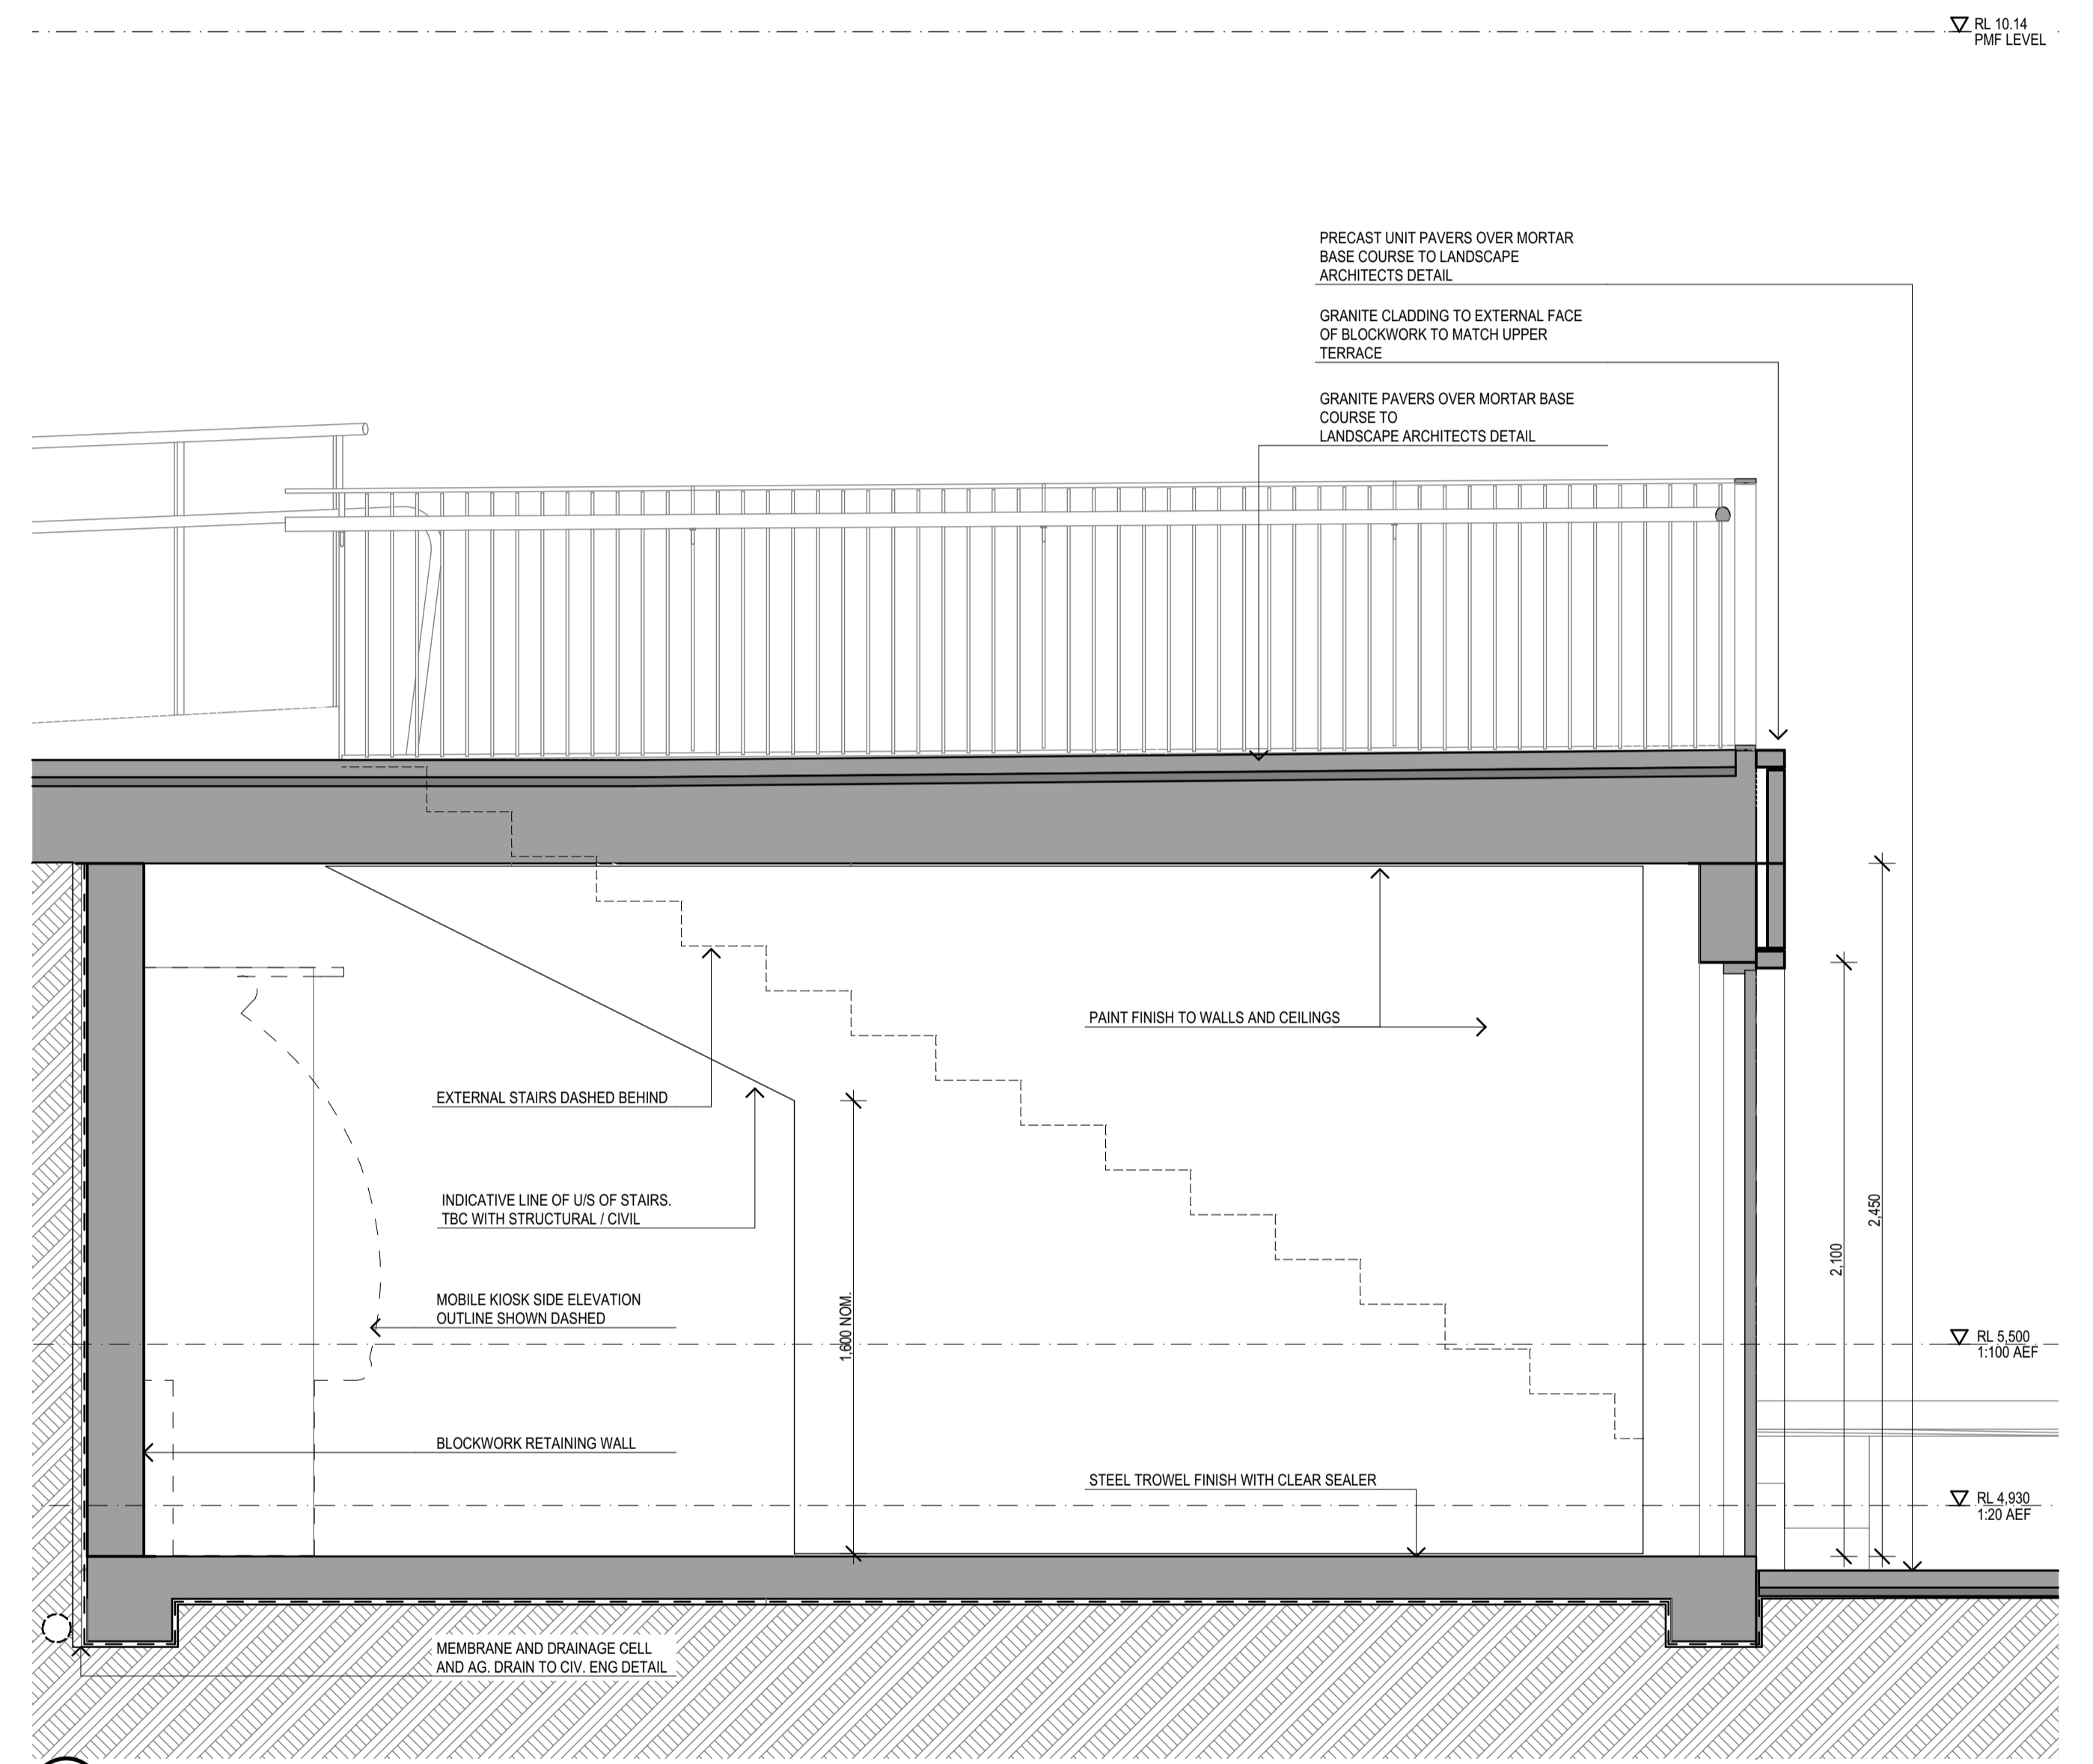

2 STORE ROOM SECTION
1:20


REV	DESCRIPTION	ISSUE DATE	REV	DESCRIPTION	DATE
01	DRAFT REF	11/06/2020			
02	UPDATED REF	24/07/2020			

TITLE	TITLE	TITLE	TITLE
LANDSCAPE ARCHITECTS	SPACKMAN MOSSOP MICHAELS		
115 FLINDERS ST, SURRY HILLS	NSW 2010		
PH: (02) 9361 4549			

LEGEND

NORTH

DO NOT SCALE DRAWINGS. USE FIGURED DIMENSIONS ONLY. VERIFY ALL DIMENSIONS ON SITE. REFER ANY DISCREPANCIES TO THE ARCHITECT. THIS DRAWING, THE INFORMATION ON IT AND THE DESIGN ARE COPYRIGHT OF LAHZNIMMO ARCHITECTS PTY LTD

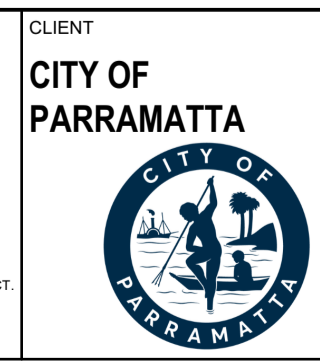

CLIENT
CITY OF PARRAMATTA

PROJECT TITLE
18-17 CHARLES STREET SQUARE

SCALE CHECK

lahznimmo architects
Suite 404, Flourmill Studios
3 Gladstone St
Newtown NSW 2042 Australia
T 02 9550 5200
F 02 9550 5233
www.lahznimmo.com

TITLE		SCALE @A1	
REVIEW	DIRECTOR SIGNATURE	DATE	SCALE @A1
TENDER			1:20
CHECKED	AN	PROJECT NO. 18-17	DRAWING NO. A - R E F - 0 5
CONST			REV. NO. 02