


Concept option 1

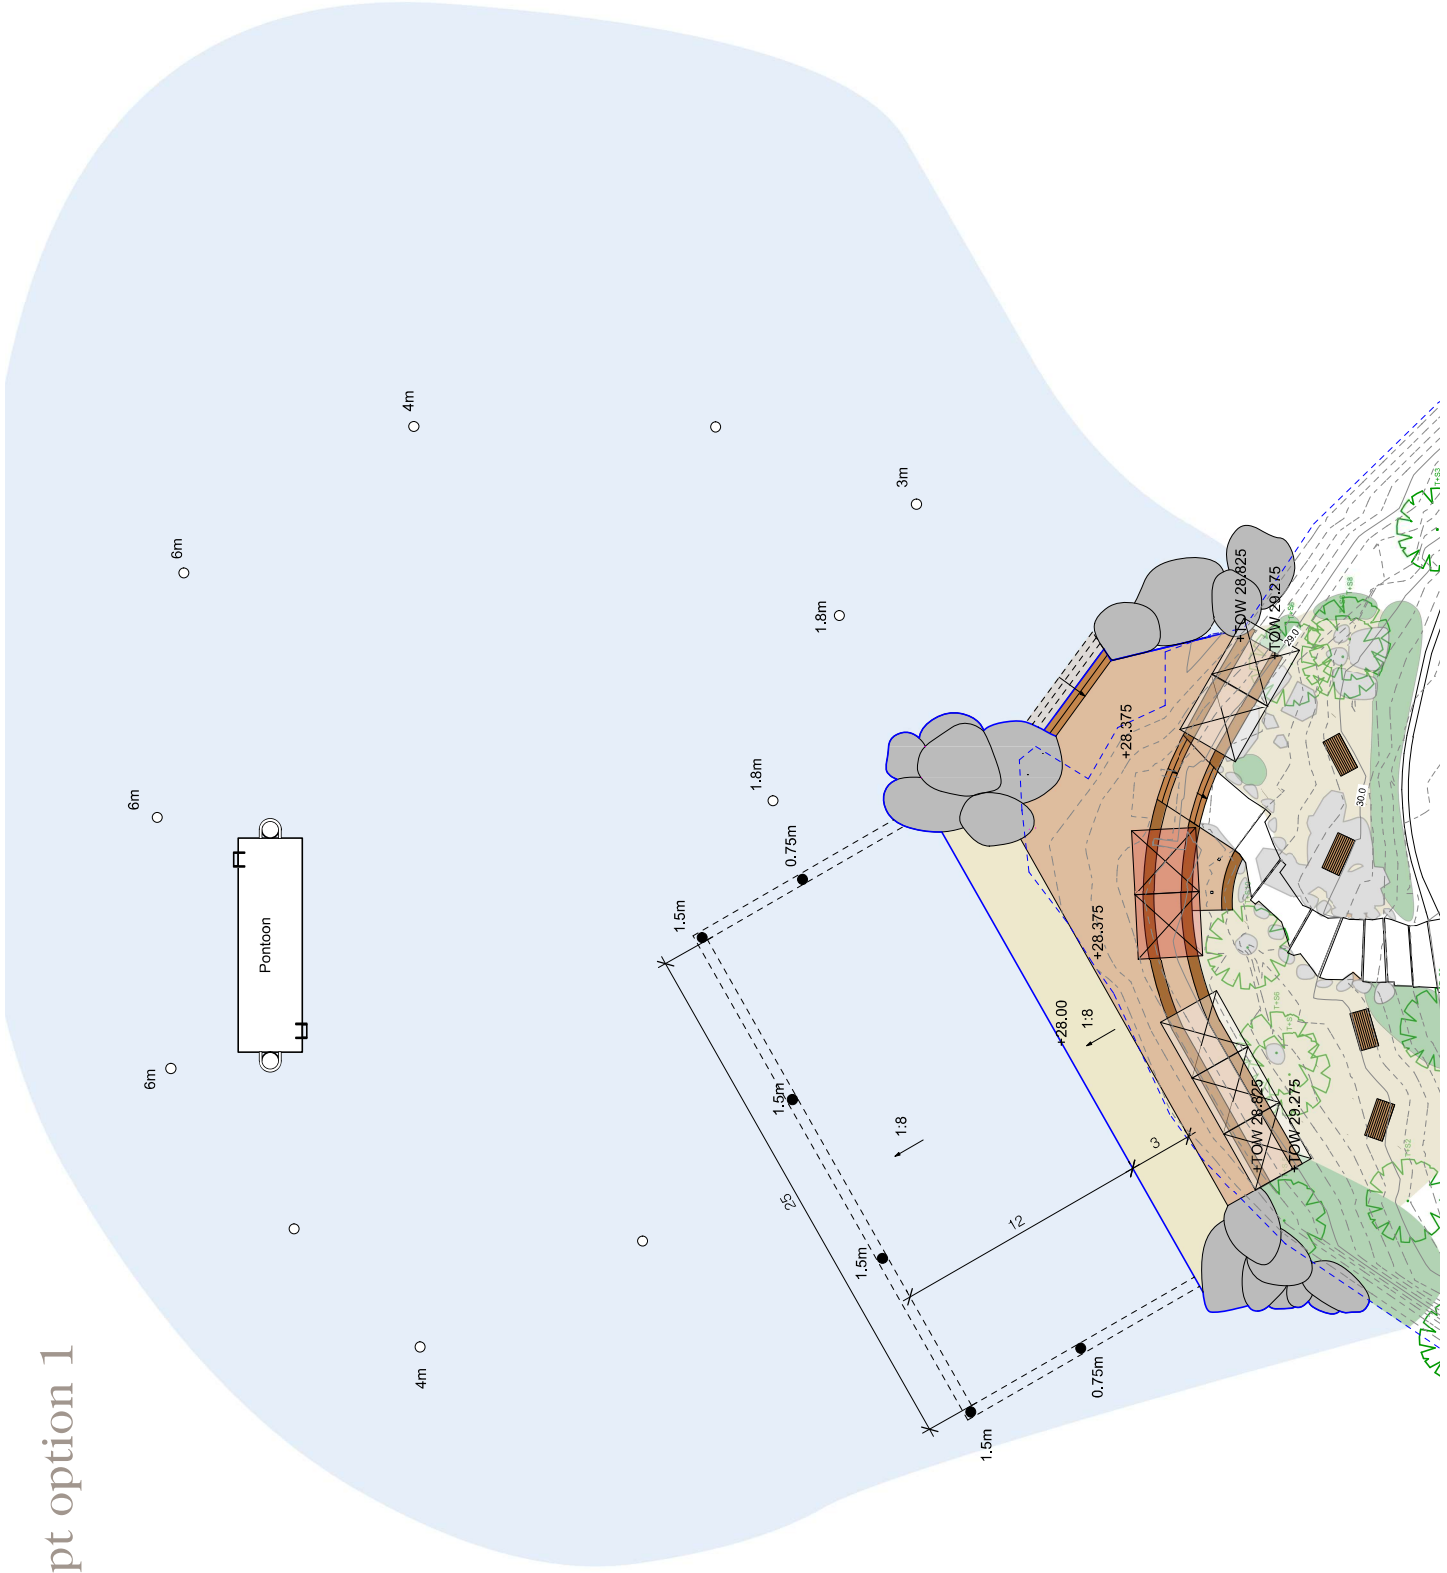

Legend

- Existing Tree
- Native garden
- Crushed sandstone pavement
- Rock outcrop
- Major contours (1m)
- Minor contours (0.2m)
- New water edge
- Existing water edge
- Existing depth marker buoy
- Proposed depth marker pole
- Beach sand
- Stone pavement
- Stone steps
- Stone terrace wall
- Shade Umbrella
- Seating
- Lifeguard station

