


DATE	AMENDMENT	INIT.	NOTES	SCALE	N.T.S.	CITY OF PARRAMATTA COUNCIL	STD DWG
			ALL SIGN POSTING TO BE IN ACCORDANCE WITH AS.1742	DESIGNED	RP		
			ALL DIMENSIONS ARE IN METRES	DRAWN	05/07/2021	TRAFFIC AND TRANSPORT SERVICES	
			CAUTION: SERVICES TO BE LOCATED PRIOR TO EXCAVATION	CHECKED			
				APPROVED			





DATE	AMENDMENT	INIT.	NOTES	SCALE	N.T.S.	CITY OF PARRAMATTA COUNCIL  TRAFFIC AND TRANSPORT SERVICES	STD DWG  Sheet N1
			ALL SIGN POSTING TO BE IN ACCORDANCE WITH AS.1742	DESIGNED	RP		
			ALL DIMENSIONS ARE IN METRES	DRAWN	05/07/2021		
			CAUTION: SERVICES TO BE LOCATED PRIOR TO EXCAVATION	CHECKED			
				APPROVED			

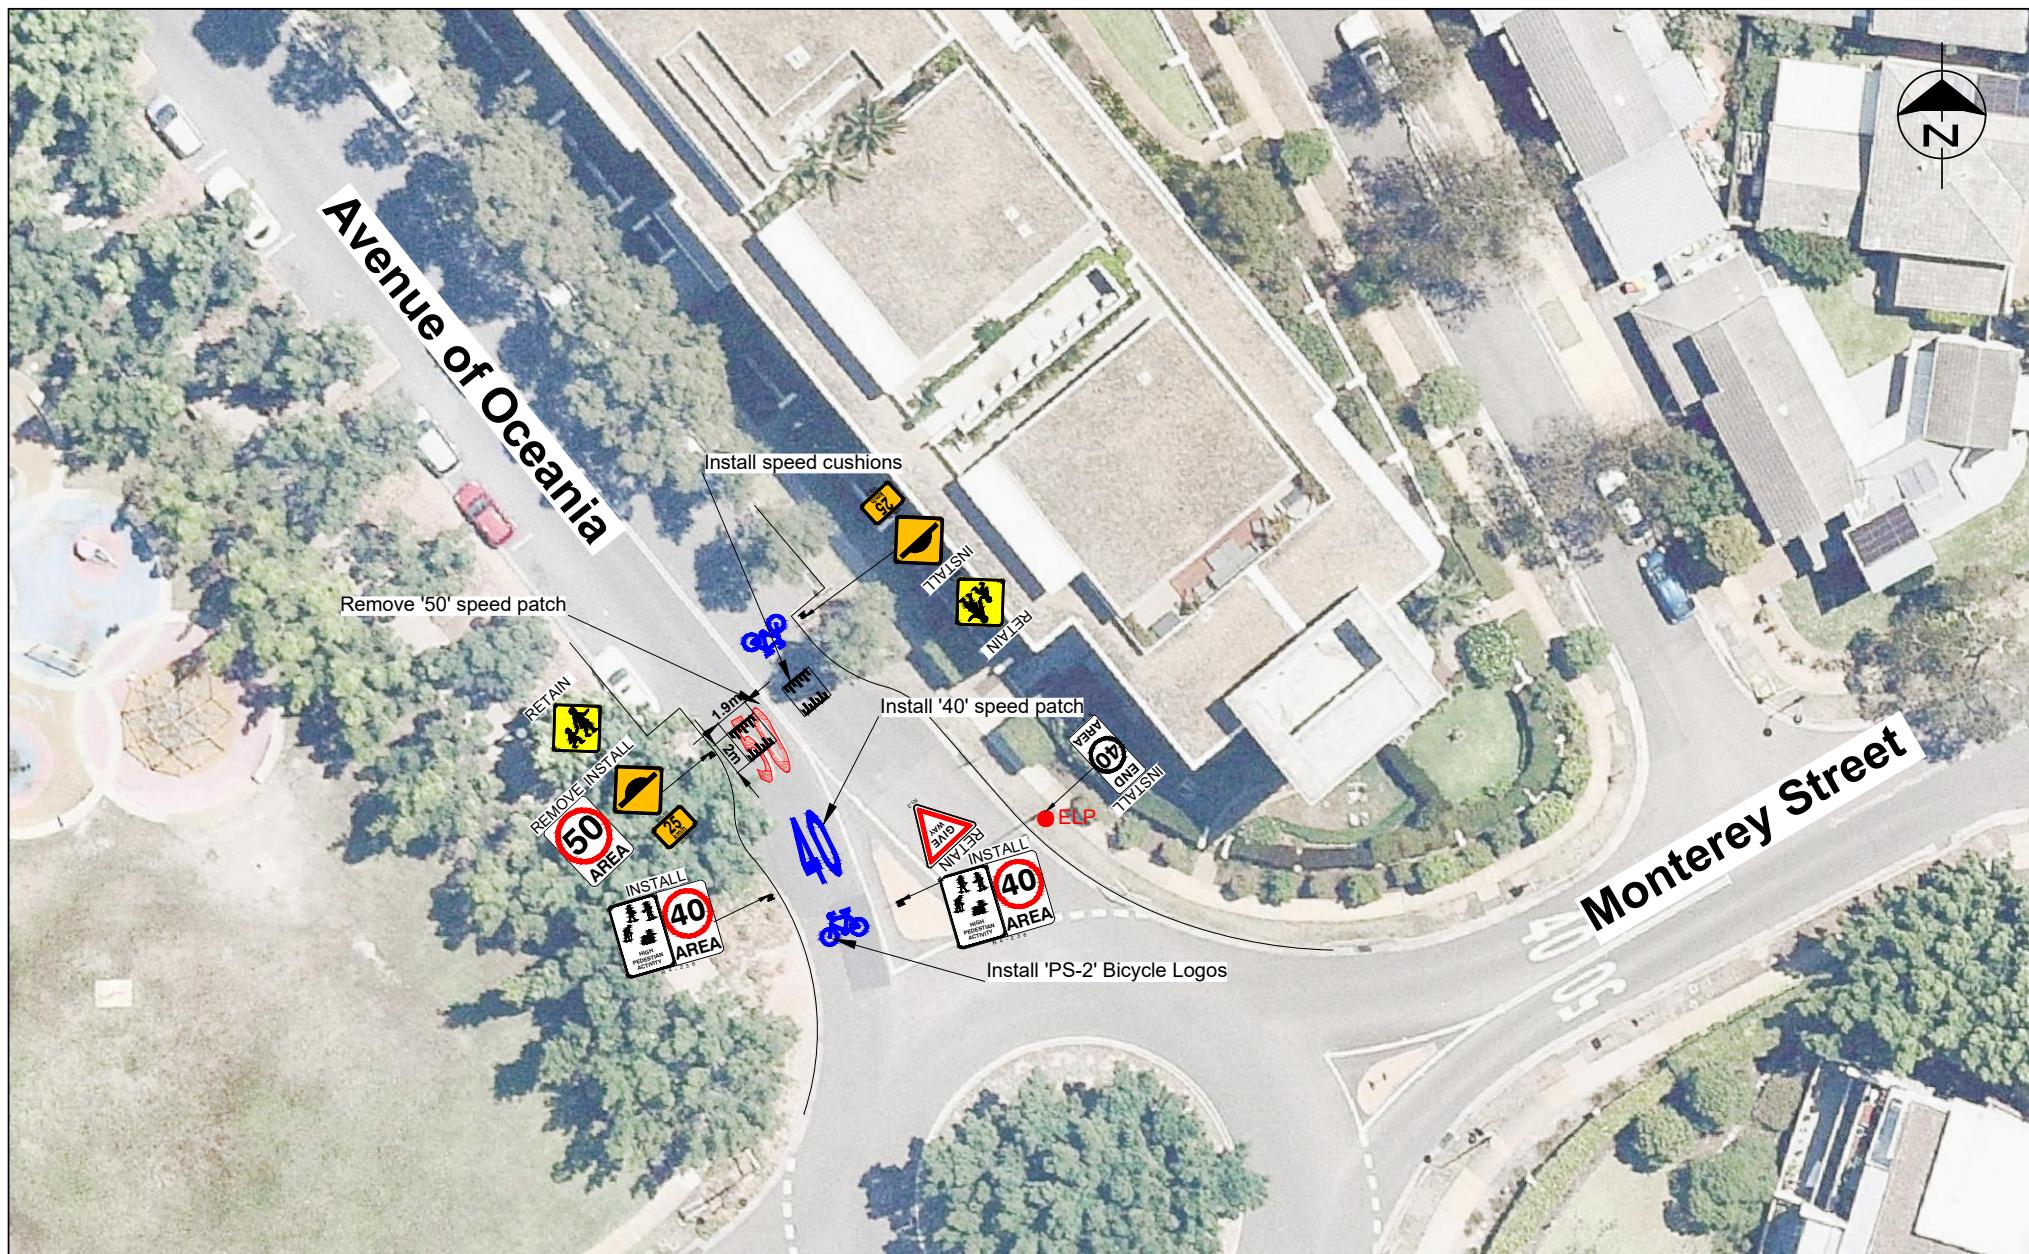







DATE	AMENDMENT	INIT.	NOTES	SCALE	N.T.S.	CITY OF PARRAMATTA COUNCIL	STD DWG
			ALL SIGN POSTING TO BE IN ACCORDANCE WITH AS.1742	DESIGNED	RP		
			ALL DIMENSIONS ARE IN METRES	DRAWN	05/07/2021	TRAFFIC AND TRANSPORT SERVICES	Sheet N3
			CAUTION: SERVICES TO BE LOCATED PRIOR TO EXCAVATION	CHECKED			
				APPROVED			










DATE	AMENDMENT	INIT.	NOTES	SCALE	N.T.S.	CITY OF PARRAMATTA COUNCIL	STD DWG
			ALL SIGN POSTING TO BE IN ACCORDANCE WITH AS.1742	DESIGNED	RP		
			ALL DIMENSIONS ARE IN METRES	DRAWN	05/07/2021	TRAFFIC AND TRANSPORT SERVICES	Sheet N5
			CAUTION: SERVICES TO BE LOCATED PRIOR TO EXCAVATION	CHECKED			
				APPROVED			



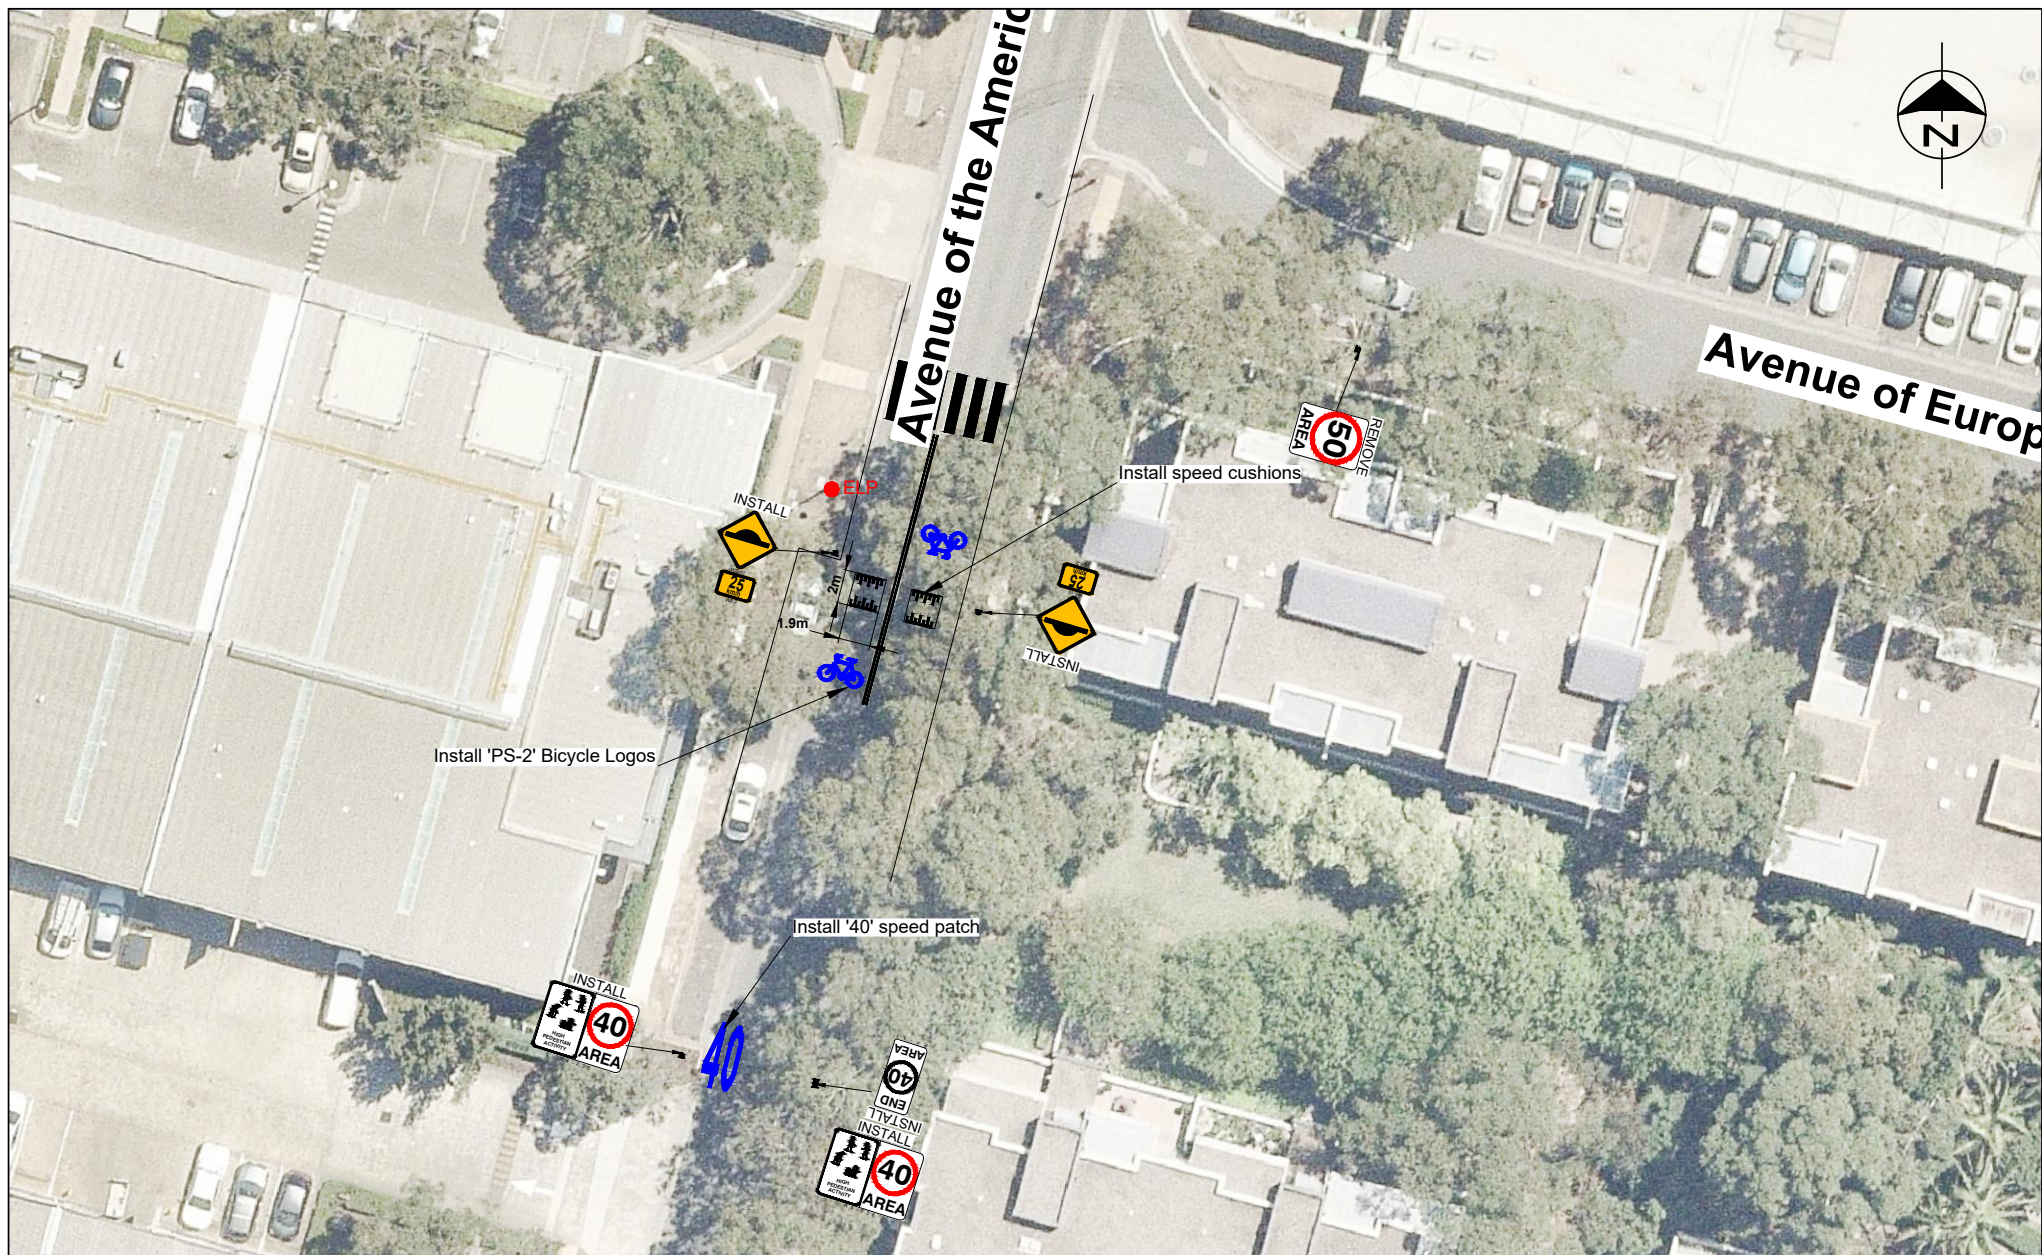

DATE	AMENDMENT	INIT.	NOTES	SCALE	N.T.S.	CITY OF PARRAMATTA COUNCIL  TRAFFIC AND TRANSPORT SERVICES	STD DWG
			ALL SIGN POSTING TO BE IN ACCORDANCE WITH AS.1742	DESIGNED	RP		Sheet N6
			ALL DIMENSIONS ARE IN METRES	DRAWN	05/07/2021		
			CAUTION: SERVICES TO BE LOCATED PRIOR TO EXCAVATION	CHECKED			
				APPROVED			