


LANDSCAPE CONCEPT PLAN FOR CONSULTATION


NOTE: Concept Plan is indicative only and subject to change following consultation and further investigative works.

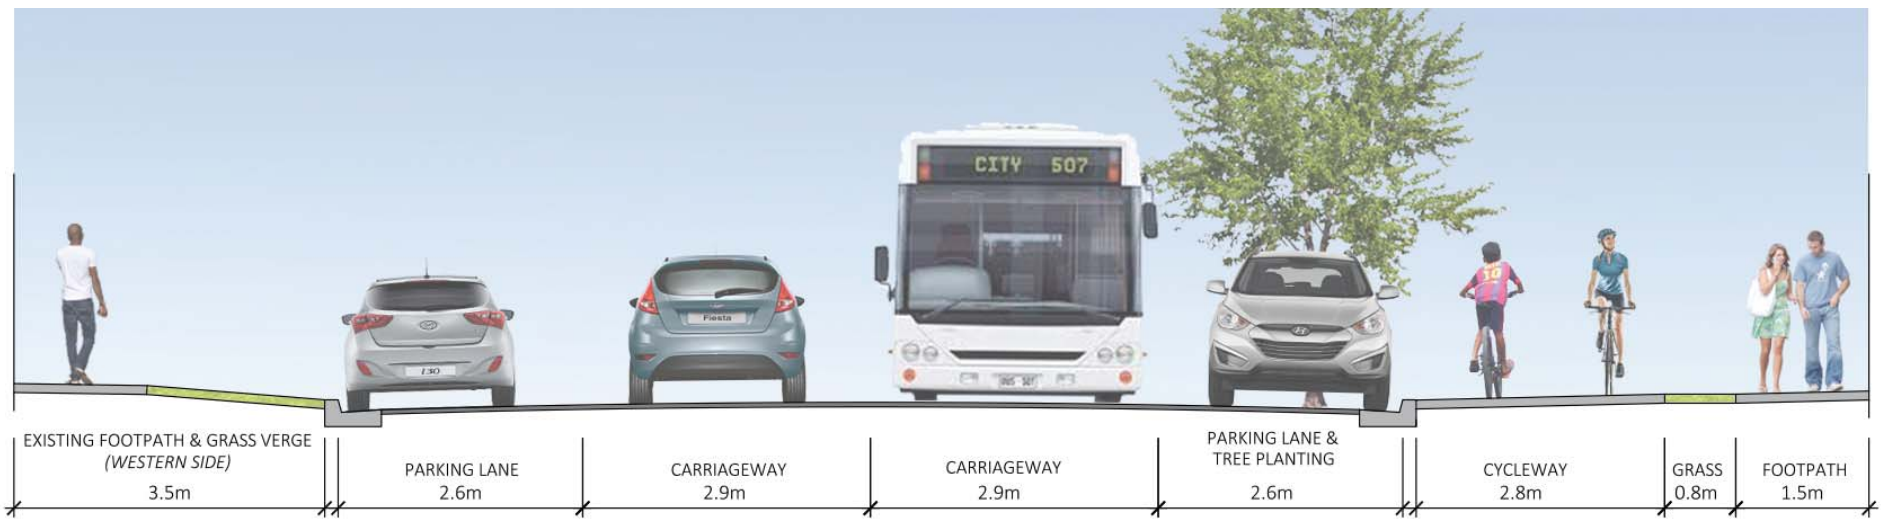

SHEET JOIN

LANDSCAPE CONCEPT PLAN FOR CONSULTATION

NOTE: Concept Plan is indicative only and subject to change following consultation and further investigative works.

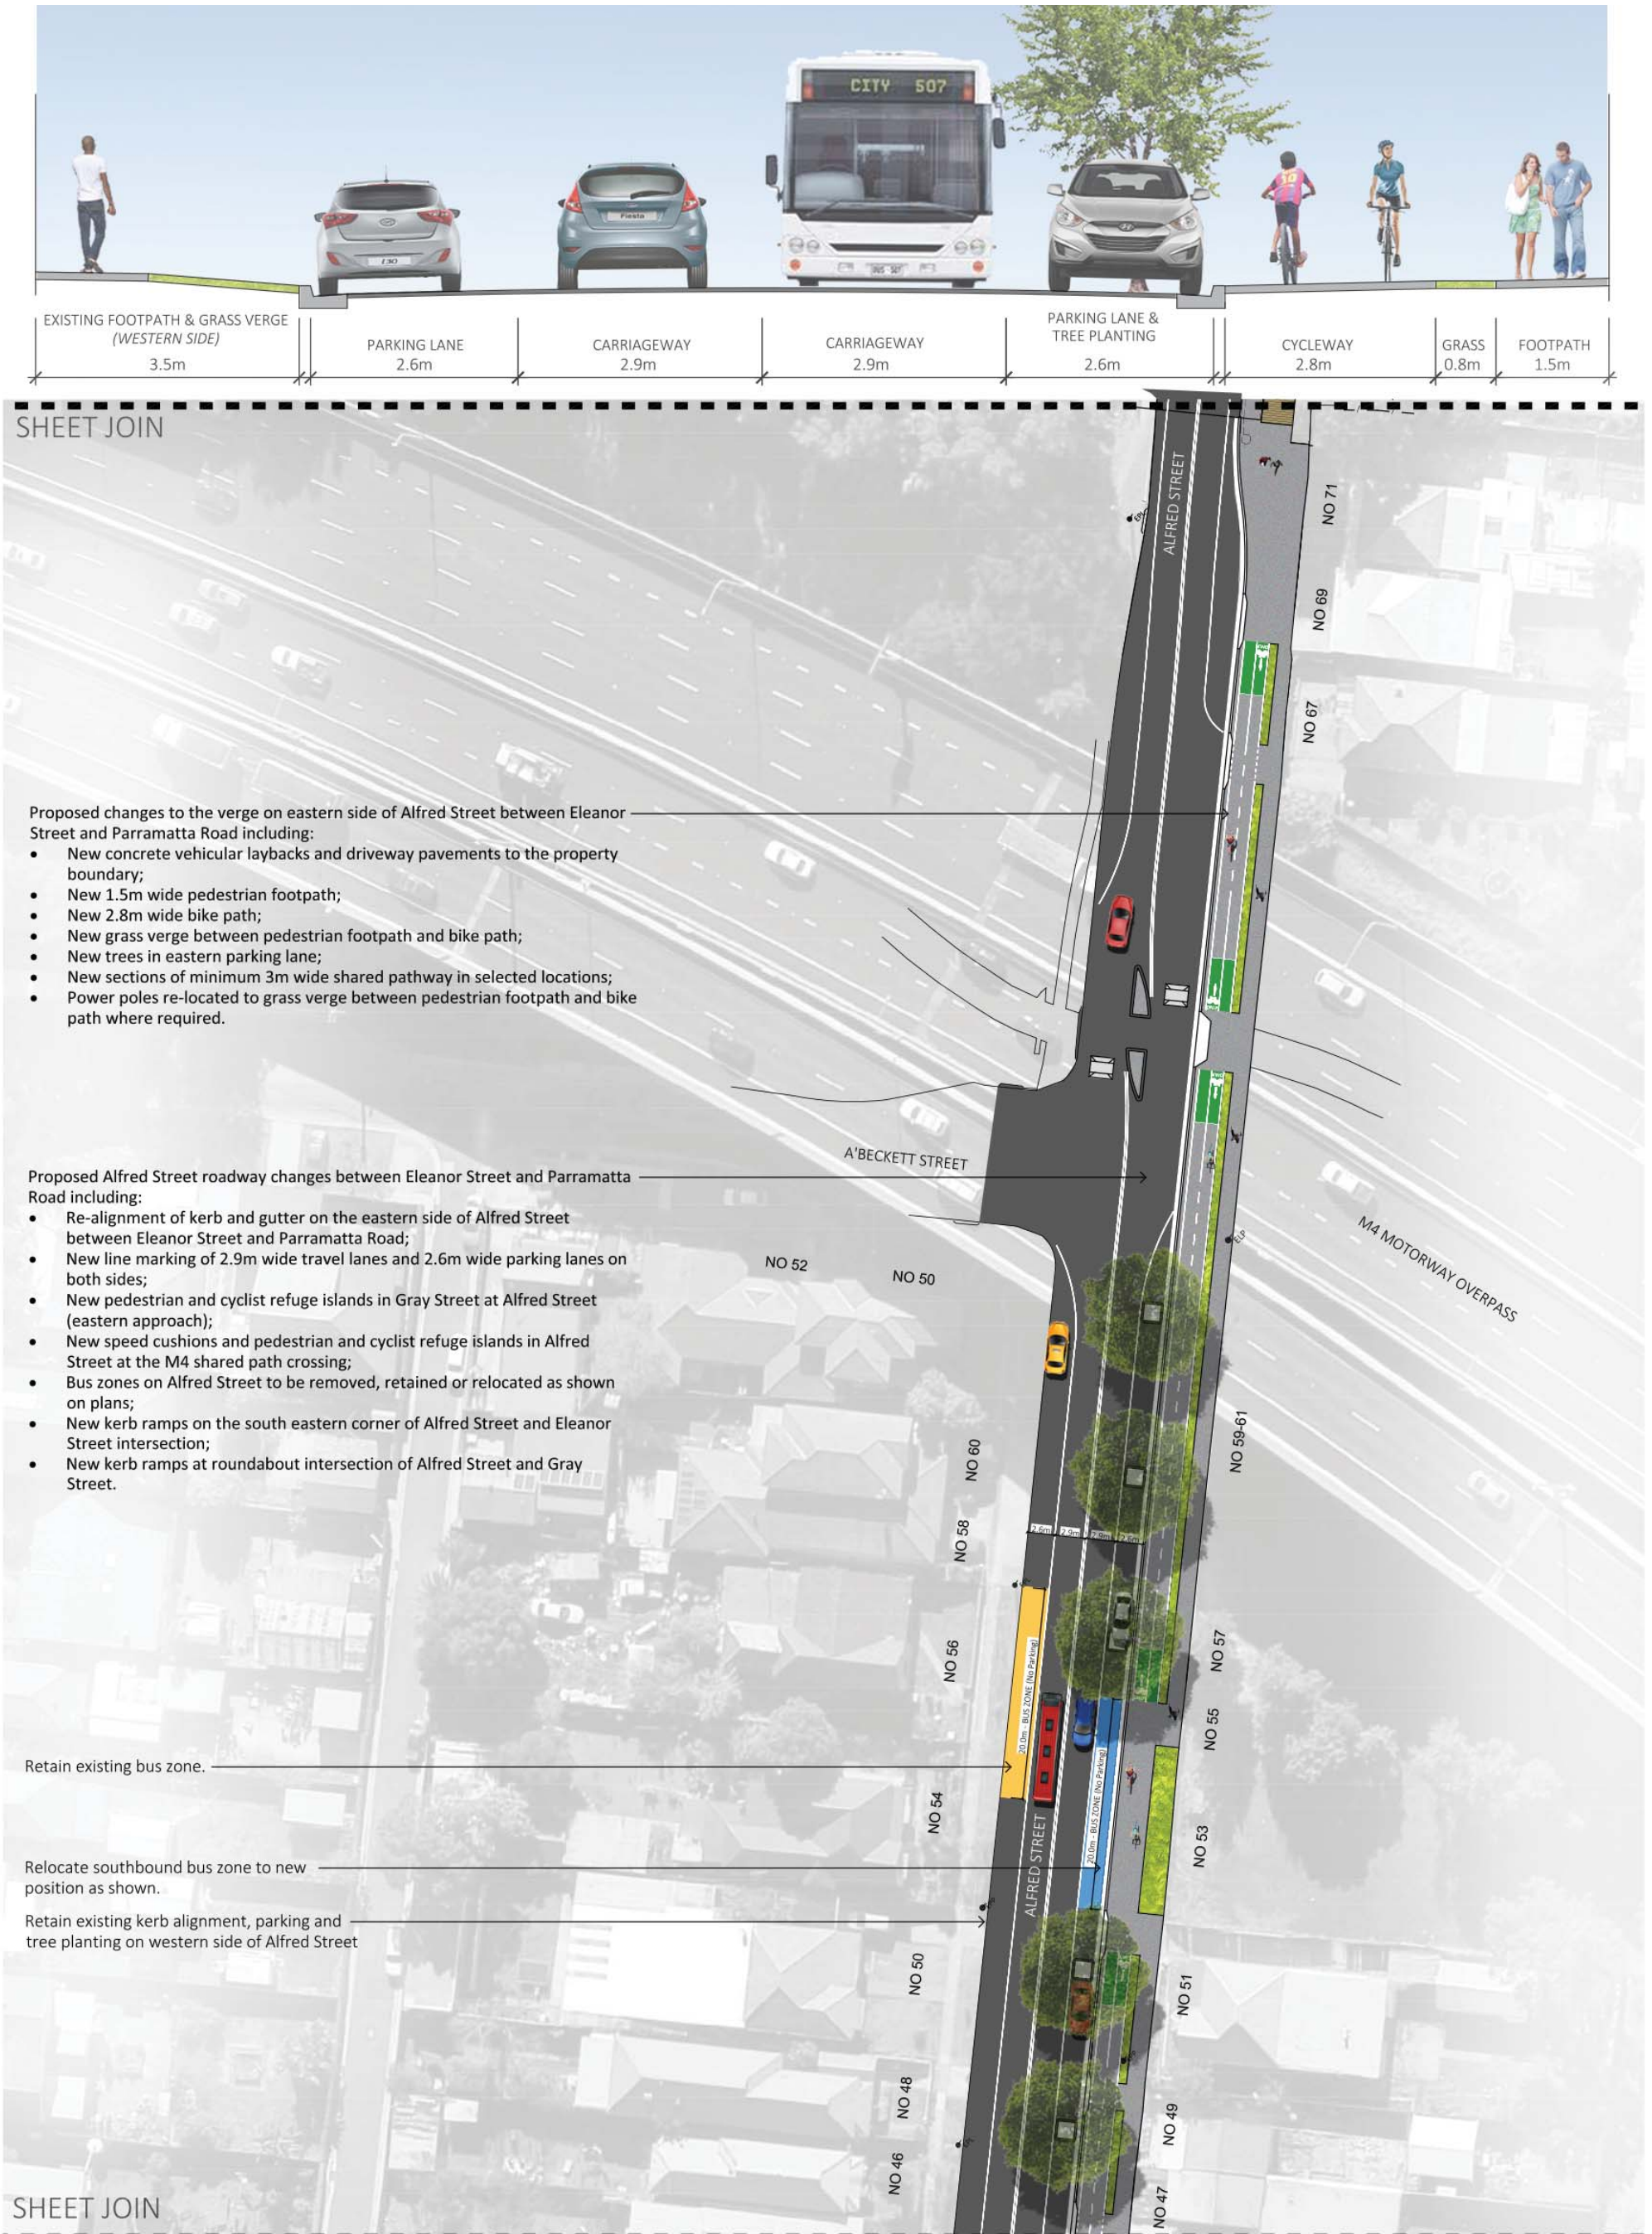

LANDSCAPE CONCEPT PLAN FOR CONSULTATION

NOTE: Concept Plan is indicative only and subject to change following consultation and further investigative works.



- Proposed changes to the verge on eastern side of Alfred Street between Eleanor Street and Parramatta Road including:
- New concrete vehicular laybacks and driveway pavements to the property boundary;
 - New 1.5m wide pedestrian footpath;
 - New 2.8m wide bike path;
 - New grass verge between pedestrian footpath and bike path;
 - New trees in eastern parking lane;
 - New sections of minimum 3m wide shared pathway in selected locations;
 - Power poles re-located to grass verge between pedestrian footpath and bike path where required.

Remove north bond bus and return to parking.

- Proposed Alfred Street roadway changes between Eleanor Street and Parramatta Road including:
- Re-alignment of kerb and gutter on the eastern side of Alfred Street between Eleanor Street and Parramatta Road;
 - New line marking of 2.9m wide travel lanes and 2.6m wide parking lanes on both sides;
 - New pedestrian and cyclist refuge islands in Gray Street at Alfred Street (eastern approach);
 - New speed cushions and pedestrian and cyclist refuge islands in Alfred Street at the M4 shared path crossing;
 - Bus zones on Alfred Street to be removed, retained or relocated as shown on plans;
 - New kerb ramps on the south eastern corner of Alfred Street and Eleanor Street intersection;
 - New kerb ramps at roundabout intersection of Alfred Street and Gray Street.

Remove roundabout islands and replace with linemarking due to vehicular overhang and to allow for bus maneuvering.

Retain existing kerb alignment, parking and tree planting on western side of Alfred Street

LANDSCAPE CONCEPT PLAN FOR CONSULTATION

NOTE: Concept Plan is indicative only and subject to change following consultation and further investigative works.

