


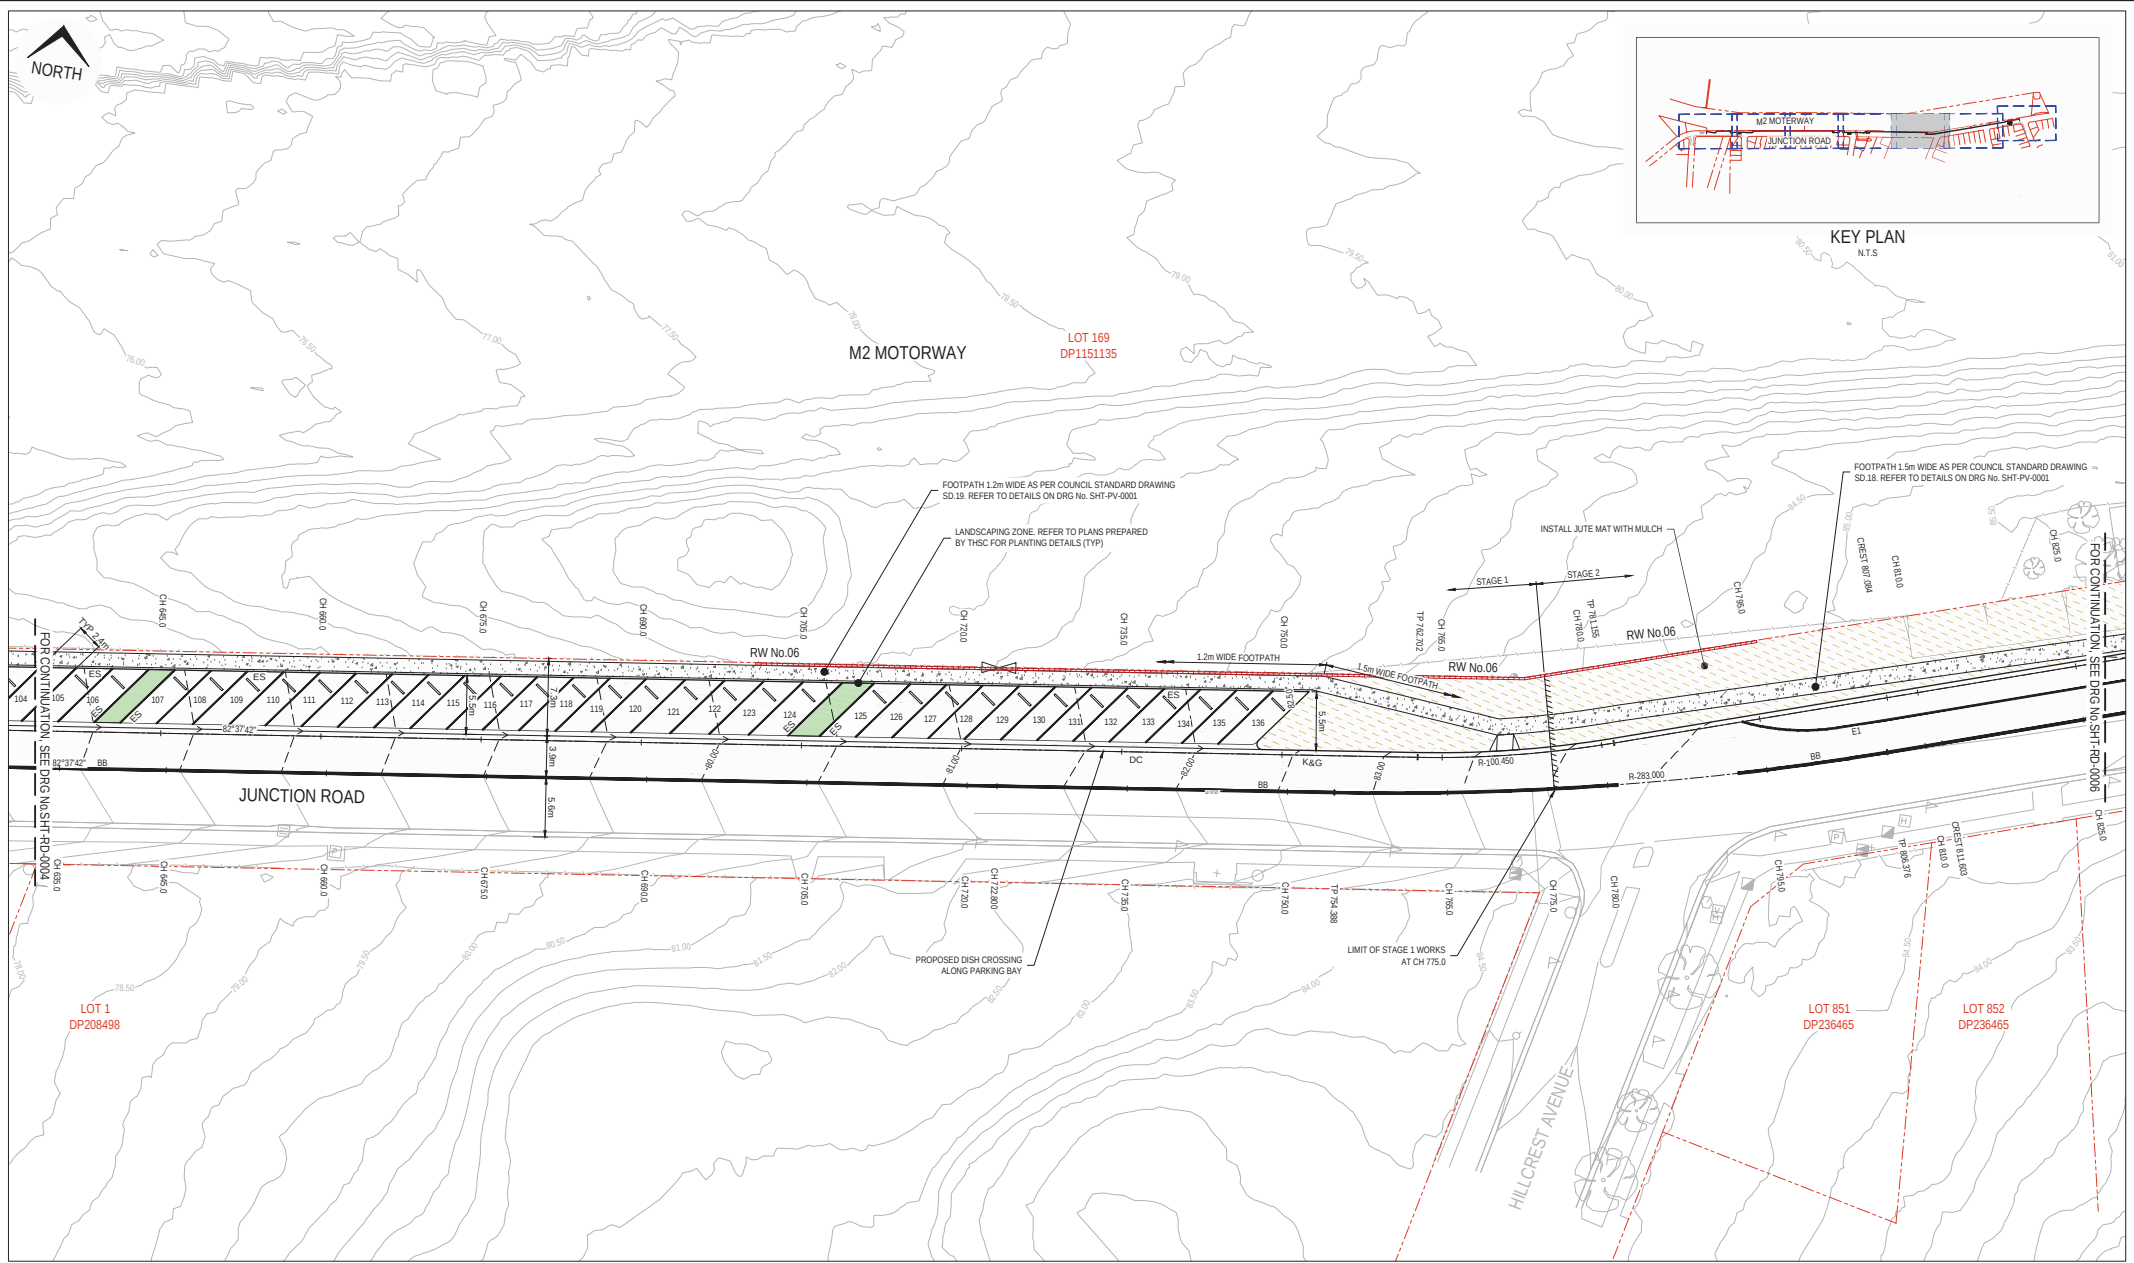

ACCEPTED FOR CONSTRUCTION

REV	DATE	DESCRIPTION	CHECKED	APPROVED	DATE
3.0	01/06/2021	ACCEPTED FOR CONSTRUCTION	PS	PS	01/06/2021
2.0	26/02/2021	100% DETAILED DESIGN	PS	PS	26/02/2021
1.1	15/03/2021	PRELIMINARY ISSUE FOR INFORMATION	-	-	15/03/2021
1.0	26/02/2021	50% DETAILED DESIGN	PS	PS	26/02/2021
0.0	08/02/2021	PRELIMINARY ISSUE	MP	MP	08/02/2021

DRAWING FILE LOCATION NAME
20-0284-01-SHT-RD-0005.dwg

PLOT DATE/TIME
01-06-2021 09:22:16

PLOT BY
Sraavan

SCALES	
0 2.5 5 7.5 10 12.5 15 17.5 20	SCALE 1:250 (A1)
0 2.5 5 7.5 10 12.5 15 17.5 20	SCALE 1:500 (A3)

CO-ORDINATE SYSTEM
MGA ZONE 56

HEIGHT DATUM
AHD

DRAWINGS/DESIGN PREPARED BY

Orion Consulting

ABN:25 004 009 981 PO Box 7036, BULKAMAH HILLS NSW 2153 T:(02) 8660 0035
Disclaimer and Copyright:
ALL DIMENSIONS TO BE CHECKED ON SITE BY THE CONTRACTOR PRIOR TO CONSTRUCTION. USE WRITTEN DIMENSIONS ONLY. DO NOT SCALE THESE DRAWINGS. PLANS AND SPECIFICATIONS AND THE COPYRIGHT ARE THE PROPERTY OF ORION CONSULTING ENGINEERS PTY LTD AND MUST NOT BE REPRODUCED OR COPIED WHOLLY OR IN PART WITHOUT THE PERMISSION OF ORION CONSULTING ENGINEERS PTY LTD.

TITLE



NAME

DATE

CLIENT

3 Columbia Court Norwest, N.S.W. 2153
PO Box 7064, Norwest, N.S.W. 2153
Ph: (02) 9843 0555 Fax: (02) 9843 0409

PROJECT Q21-0121 DESIGN OF ON STREET PARKING JUNCTION ROAD, WINSTON HILLS		SHEET 5 OF 14 SHEETS	
TITLE ROAD GEOMETRY & GENERAL ARRANGEMENT PLAN SHEET 05 OF 07		A1	
ISSUE STATUS PRELIMINARY		PROJECT NUMBER 20-0284	
		CAD FILE SHT-RD-0005	

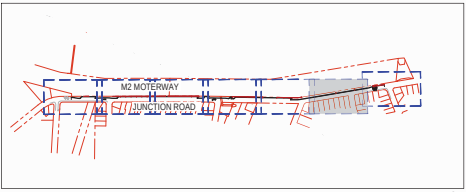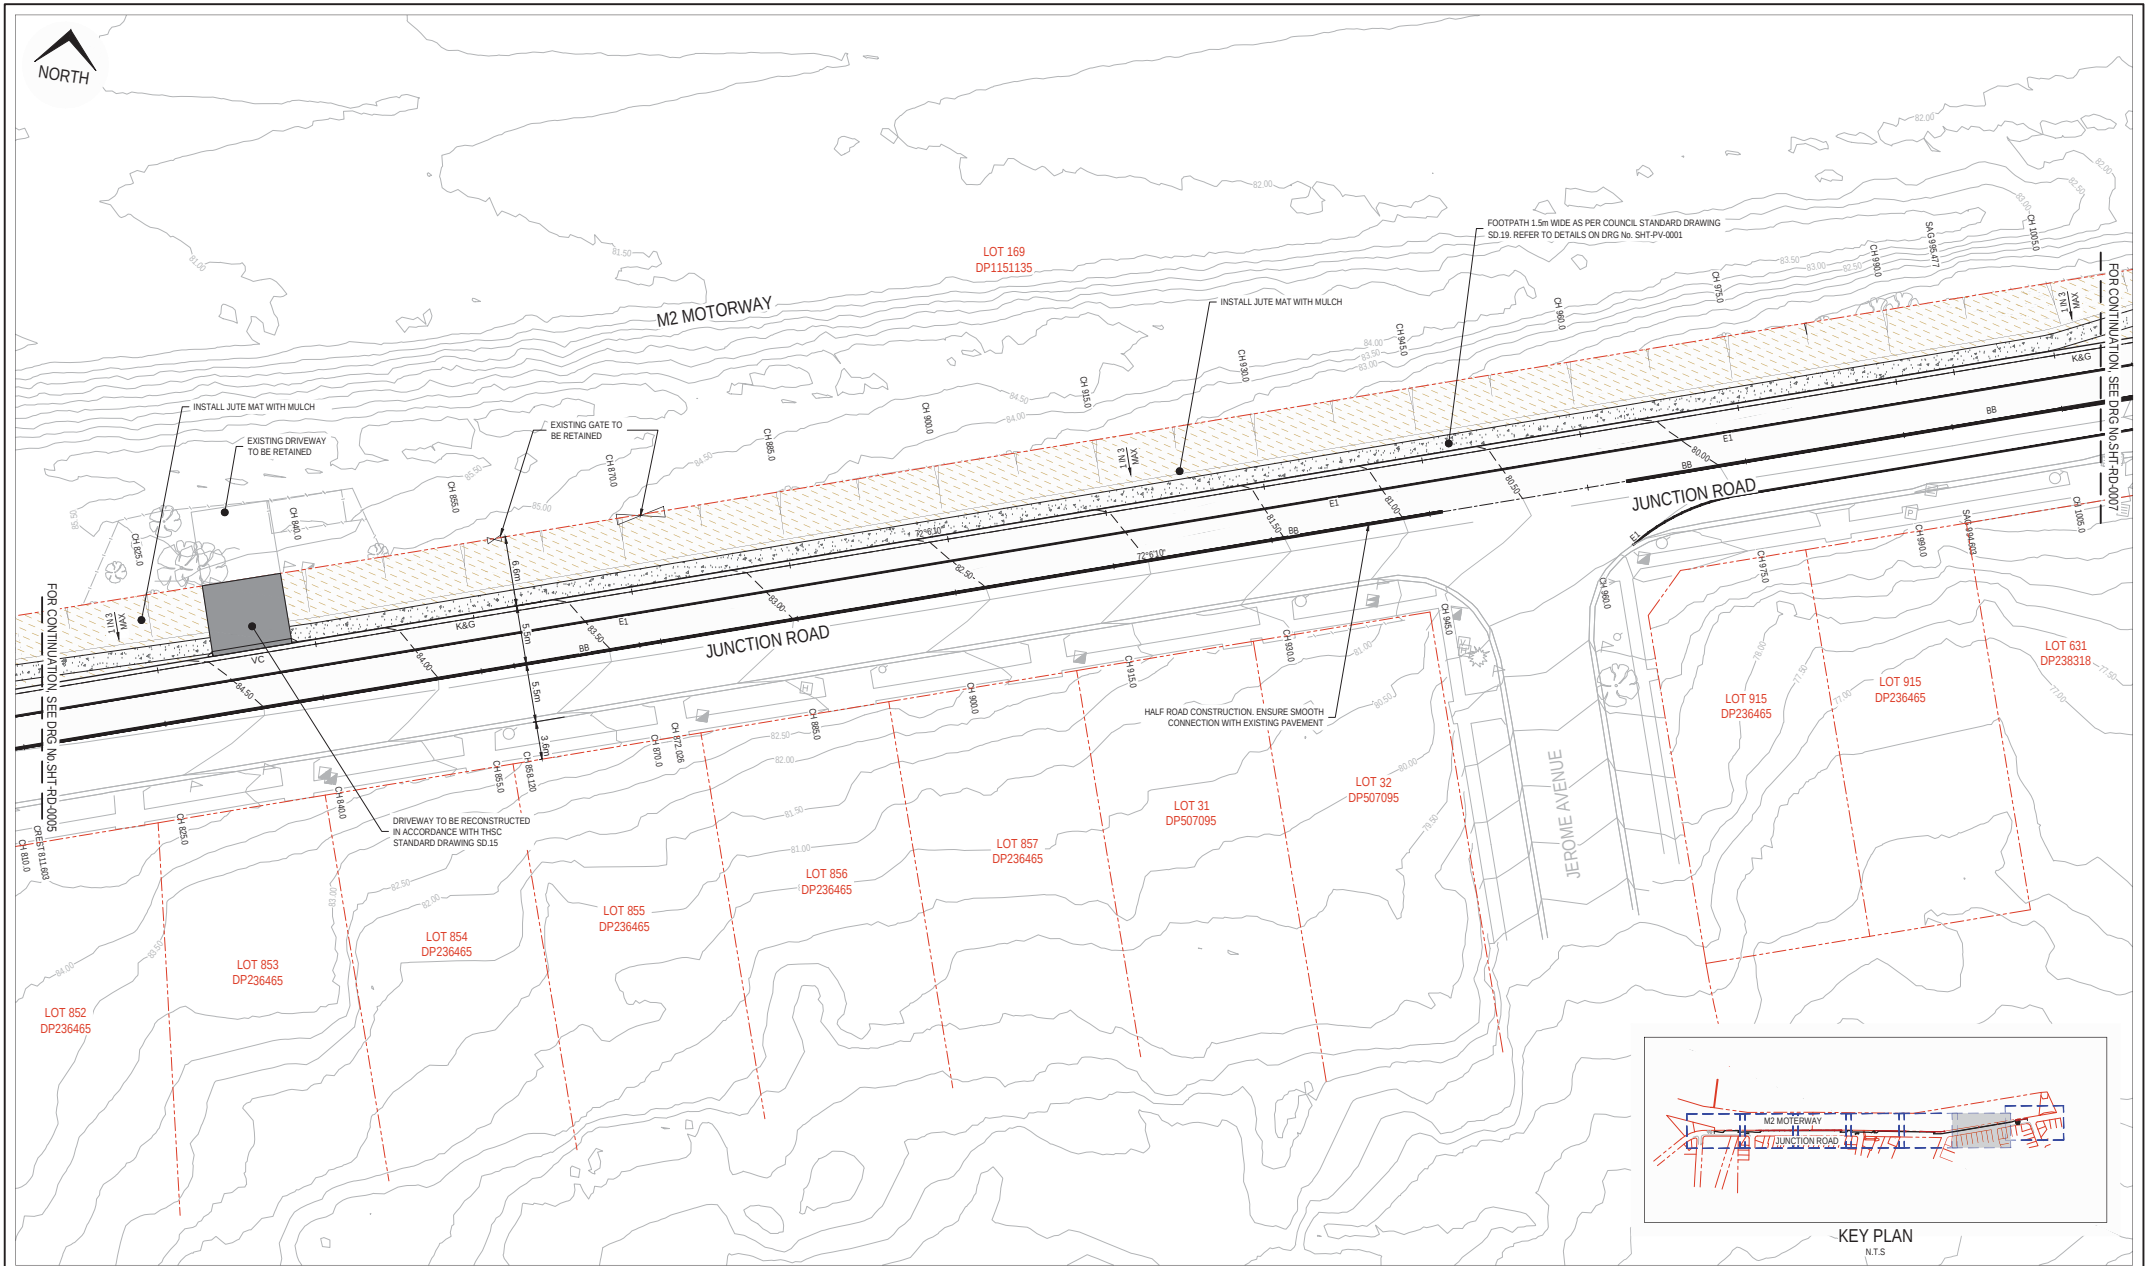

ACCEPTED FOR CONSTRUCTION

REV	DATE	DESCRIPTION	CHECKED	APPROVED	DATE
3.0	01/06/2021	ACCEPTED FOR CONSTRUCTION	PS	PS	01/06/2021
2.0	26/02/2021	100% DETAILED DESIGN	PS	PS	26/02/2021
1.1	15/03/2021	PRELIMINARY ISSUE FOR INFORMATION	-	-	15/03/2021
1.0	26/02/2021	50% DETAILED DESIGN	PS	PS	26/02/2021
0.0	08/02/2021	PRELIMINARY ISSUE	MP	MP	08/02/2021
DRAWING FILE LOCATION/NAME 20-0284-01-SHT-RD-0006.dwg			PLOT DATE/TIME 01-06-2021 09:22:33		PLOT BY Sraavan

SCALES	
0 2.5 5 7.5 10 12.5 15 17.5 20	SCALE 1:250 (A1)
0 5 10 15 20	SCALE 1:500 (A3)
CO-ORDINATE SYSTEM MGA ZONE 56	
HEIGHT DATUM AHD	

DRAWINGS/DESIGN PREPARED BY

Orion Consulting

ABN/25 004 003 981 PO Box 7036, BULKAMAH HILLS NSW 2153 T:(02) 8660 0035
Disclaimer and Copyright:
ALL DIMENSIONS TO BE CHECKED ON SITE BY THE CONTRACTOR PRIOR TO CONSTRUCTION/USE. WRITTEN DIMENSIONS ONLY. DO NOT SCALE THESE DRAWINGS.
PLANS AND SPECIFICATIONS AND THE COPYRIGHT ARE THE PROPERTY OF ORION CONSULTING ENGINEERS PTY LTD AND MUST NOT BE REPRODUCED OR COPIED WHOLLY OR IN PART WITHOUT THE PERMISSION OF ORION CONSULTING ENGINEERS PTY LTD.



TITLE	NAME	DATE
SURVEYED	THSC SURVEYOR	JULY 2020
DESIGNED	SA	01/06/2021
DRAWN	KW	01/06/2021
CHECKED	PS	01/06/2021
ACCEPTED		
DATE		

CLIENT

THE HILLS
Sydney's Garden State

3 Columbia Court Norwest, N.S.W. 2153
PO Box 7064, Norwest, N.S.W. 2153
Ph: (02) 9843 0555 Fax: (02) 9843 0409

PROJECT Q21-0121 DESIGN OF ON STREET PARKING JUNCTION ROAD, WINSTON HILLS			SHEET 6 OF 14 SHEETS
TITLE ROAD GEOMETRY & GENERAL ARRANGEMENT PLAN SHEET 06 OF 07			
ISSUE STATUS PRELIMINARY	PROJECT NUMBER 20-0284	CAD FILE SHT-RD-0006	
			A1

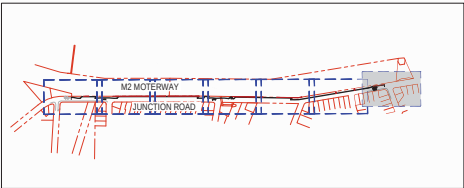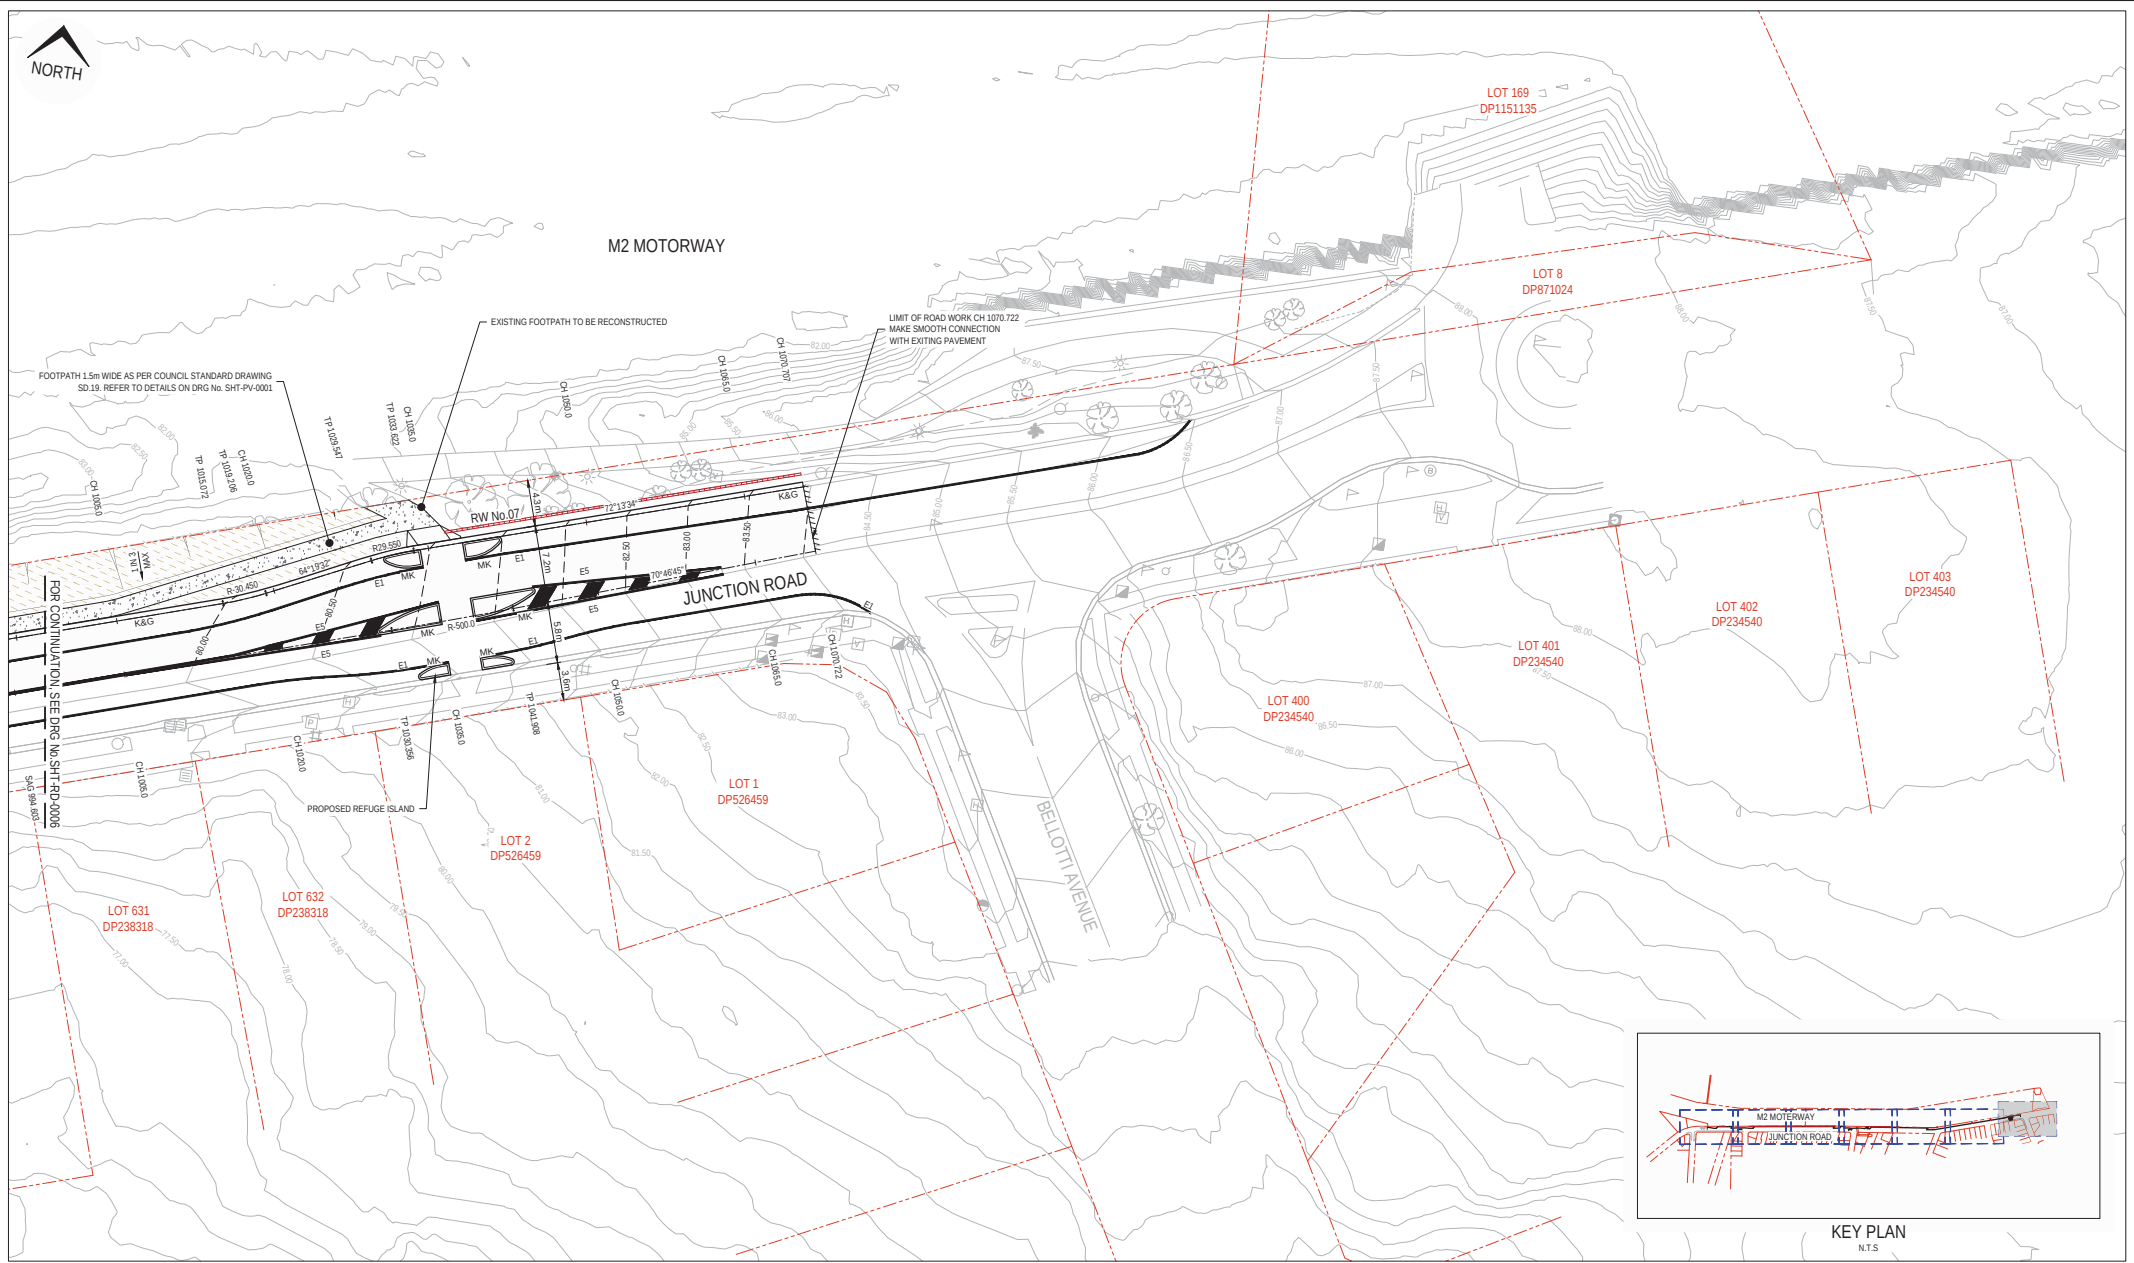

KEY PLAN
N.T.S.

ACCEPTED FOR CONSTRUCTION

REV	DATE	DESCRIPTION	CHECKED	APPROVED	DATE
3.0	01/06/2021	ACCEPTED FOR CONSTRUCTION	PS	PS	01/06/2021
2.0	28/03/2021	100% DETAILED DESIGN	PS	PS	28/03/2021
1.1	15/03/2021	PRELIMINARY ISSUE FOR INFORMATION	-	-	15/03/2021
1.0	26/02/2021	50% DETAILED DESIGN	PS	PS	26/02/2021
0.0	08/02/2021	PRELIMINARY ISSUE	MP	MP	08/02/2021

DRAWING FILE LOCATION NAME
20-0284-01-SHT-RD-0007.dwg

PLOT DATE/TIME
01-06-2021 09:28:30

PLOT BY
Sraavan

CO-ORDINATE SYSTEM	HEIGHT DATUM
MGA ZONE 56	AHD

DRAWINGS/DESIGN PREPARED BY

Orion Consulting

ABN/25 004 009 981 PO Box 7036, BULKYHILL HILLS NSW 2153 T:(02) 8660 0035

Disclaimer and Copyright:
ALL DIMENSIONS TO BE CHECKED ON SITE BY THE CONTRACTOR PRIOR TO CONSTRUCTION. USE WRITTEN DIMENSIONS ONLY. DO NOT SCALE THESE DRAWINGS. PLANS AND SPECIFICATIONS AND THE COPYRIGHT ARE THE PROPERTY OF ORION CONSULTING ENGINEERS PTY LTD AND MUST NOT BE REPRODUCED OR COPIED WHOLLY OR IN PART WITHOUT THE PERMISSION OF ORION CONSULTING ENGINEERS PTY LTD.

TITLE	NAME	DATE
SURVEYED	THSC SURVEYOR	JULY 2020
DESIGNED	SA	01/06/2021
DRAWN	KW	01/06/2021
CHECKED	PS	01/06/2021
ACCEPTED		

DATE

CLIENT

THE HILLS
Sydney's Garden State

3 Columbia Court Norwest, N.S.W. 2153
PO Box 7064, Norwest, N.S.W. 2153
Ph: (02) 9843 0555 Fax: (02) 9843 0409

PROJECT Q21-0121 DESIGN OF ON STREET PARKING JUNCTION ROAD, WINSTON HILLS			SHEET 7 OF 14 SHEETS A1
TITLE ROAD GEOMETRY & GENERAL ARRANGEMENT PLAN SHEET 07 OF 07			
ISSUE STATUS PRELIMINARY	PROJECT NUMBER 20-0284	CAD FILE SHT-RD-0007	