


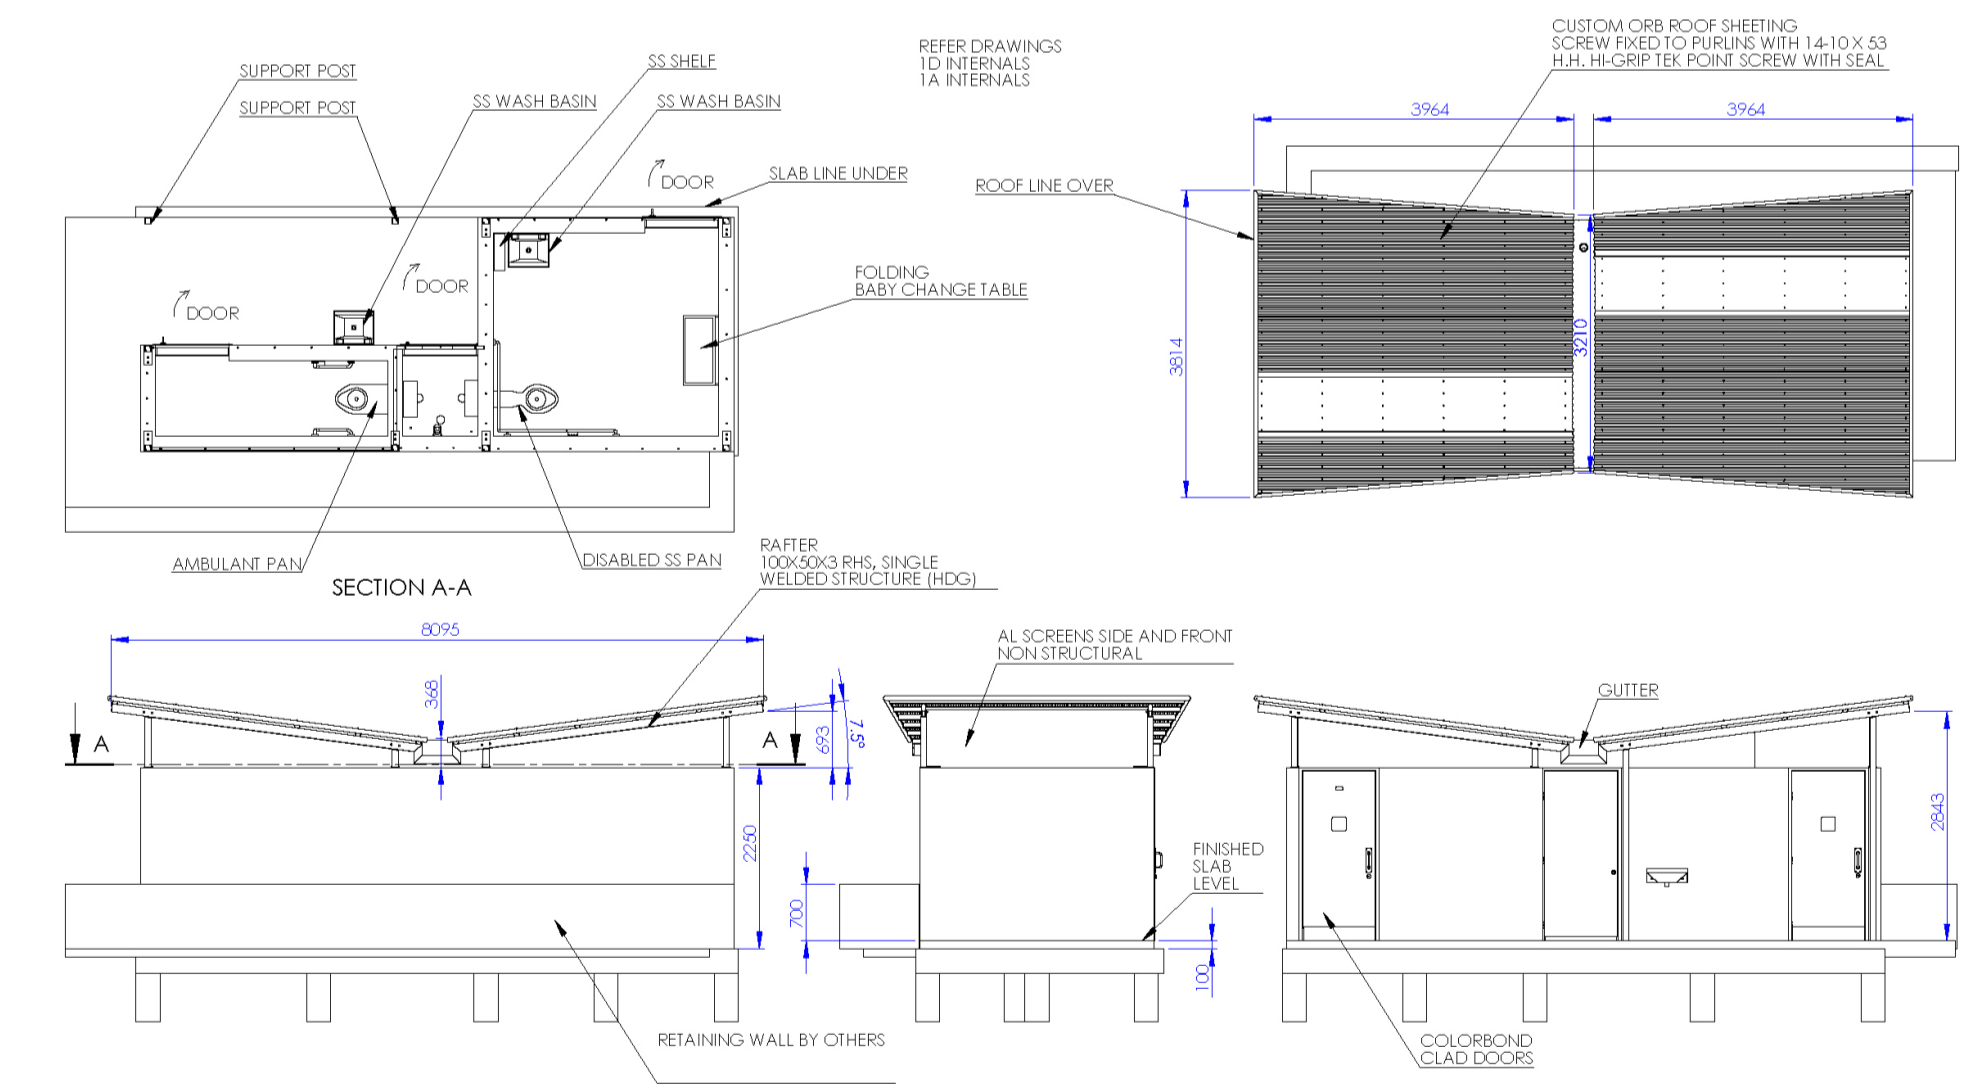

INDICATIVE ELEVATION



PLAN

INDICATIVE DETAIL