




**SHERWOOD STREET SHOPS
UPGRADE
Concept Plan**

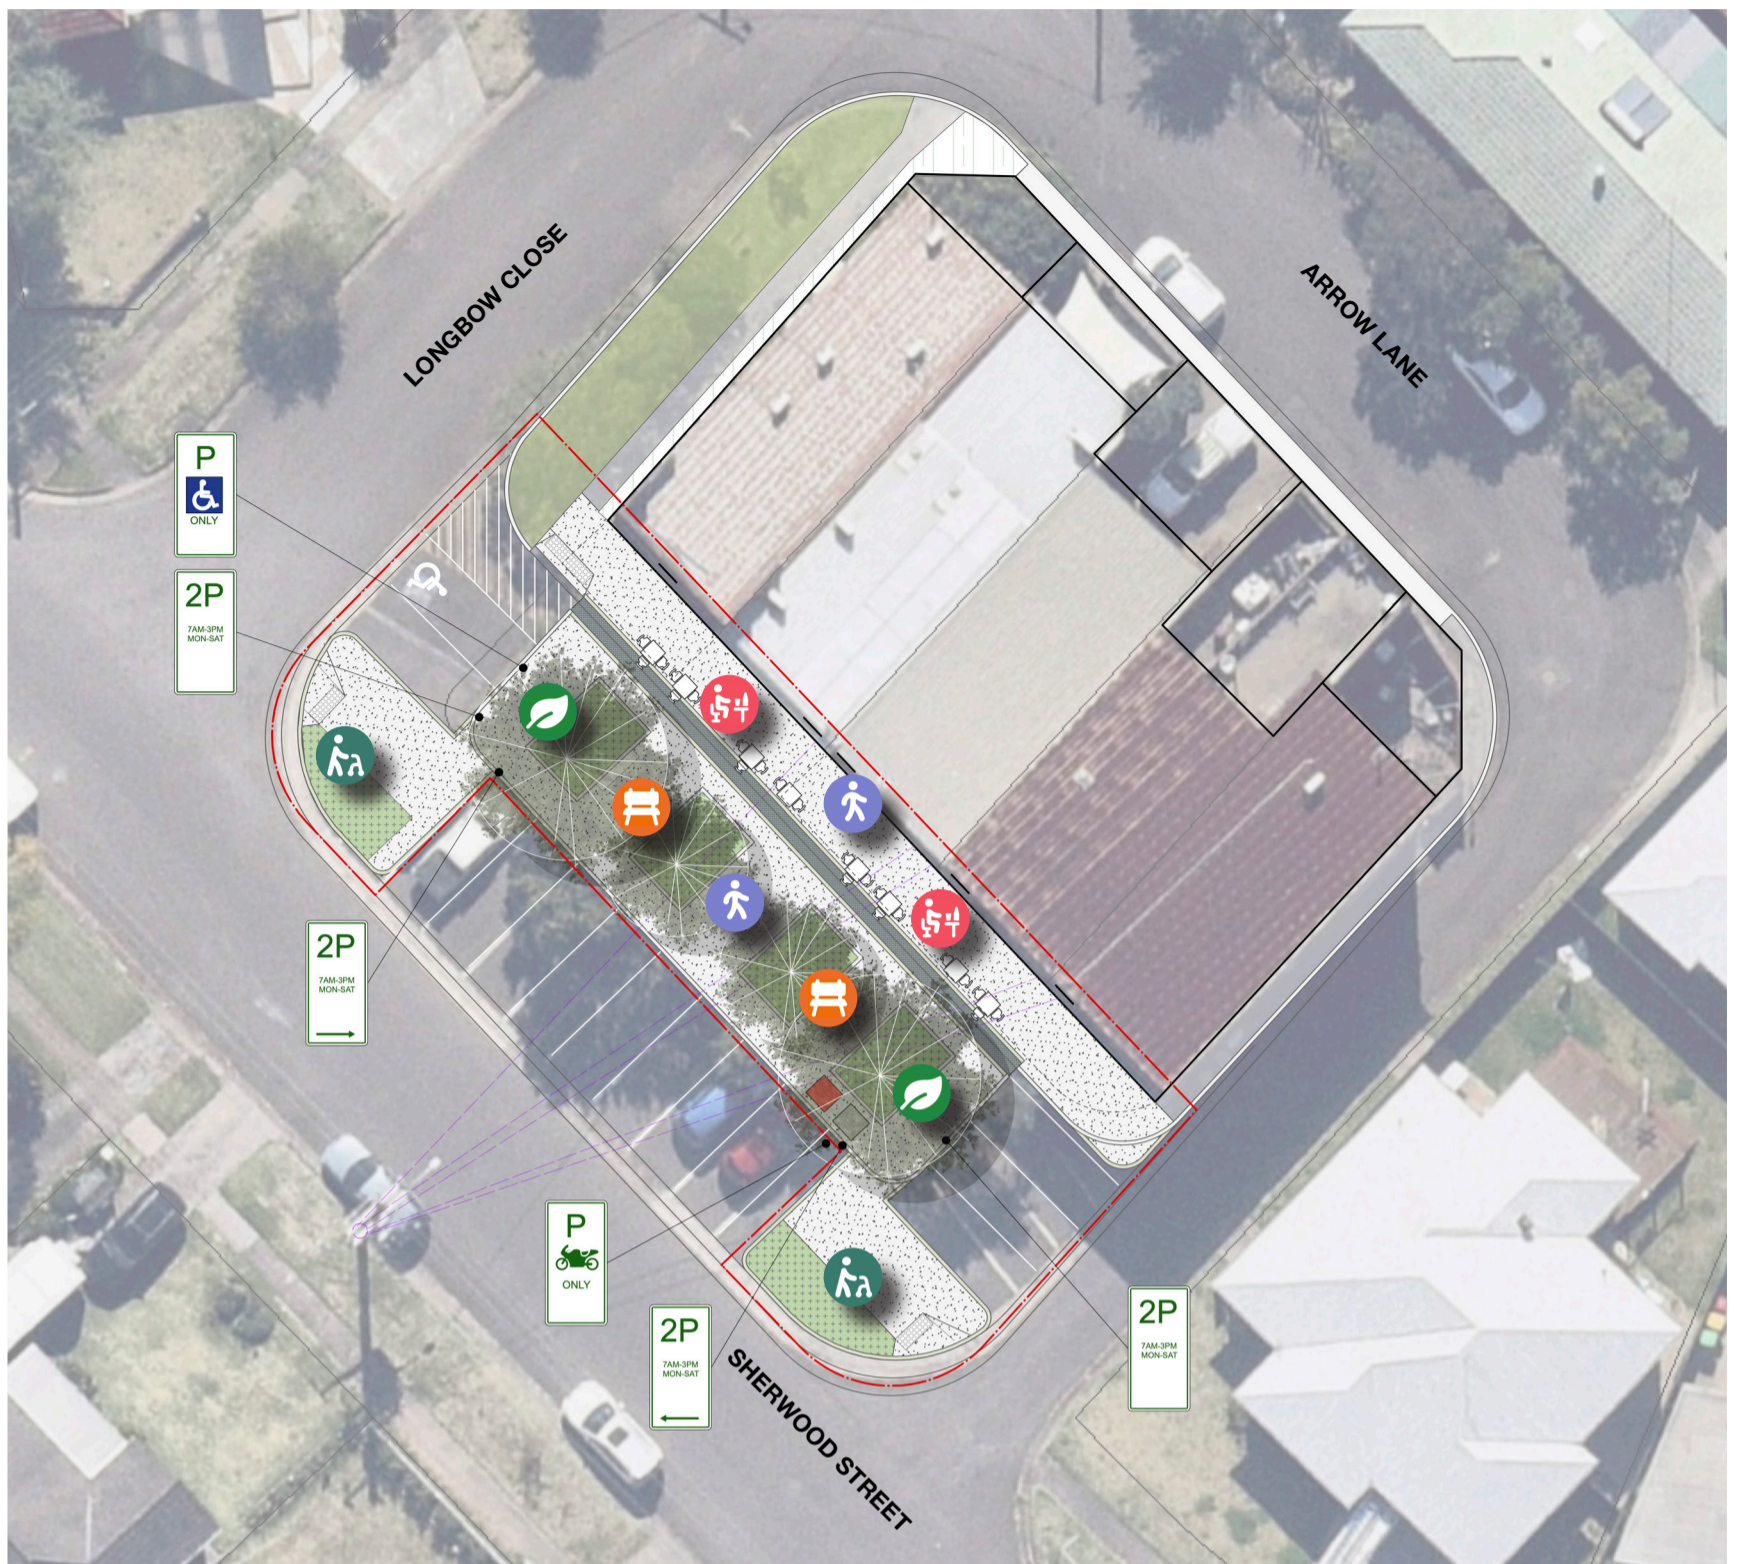

OBJECTIVES

- Upgrade footpath
- Concrete lawn area and create flush treatment between footpath and island
- Kerb extensions & DDA kerb ramps
- Seating under trees
- Mass planting under existing trees
- Maximise outdoor dining opportunities

LEGEND

- BOUNDARY
- BUILDING LINE
- OVERHEAD POWER
- KERB & GUTTER
- EXISTING POST BOXES
- EXISTING TREE
- PROPOSED CONCRETE
- PROPOSED KERB
- FRP MESH GRATE & KERB
- TGSi
- PROPOSED SEAT
- PROPOSED MASS PLANTING



Existing condition



Artist impression

nangle

Revision A

Drawn: AP

Checked: BN