





**STAMFORD AVENUE SHOPS  
UPGRADE  
Concept Plan**

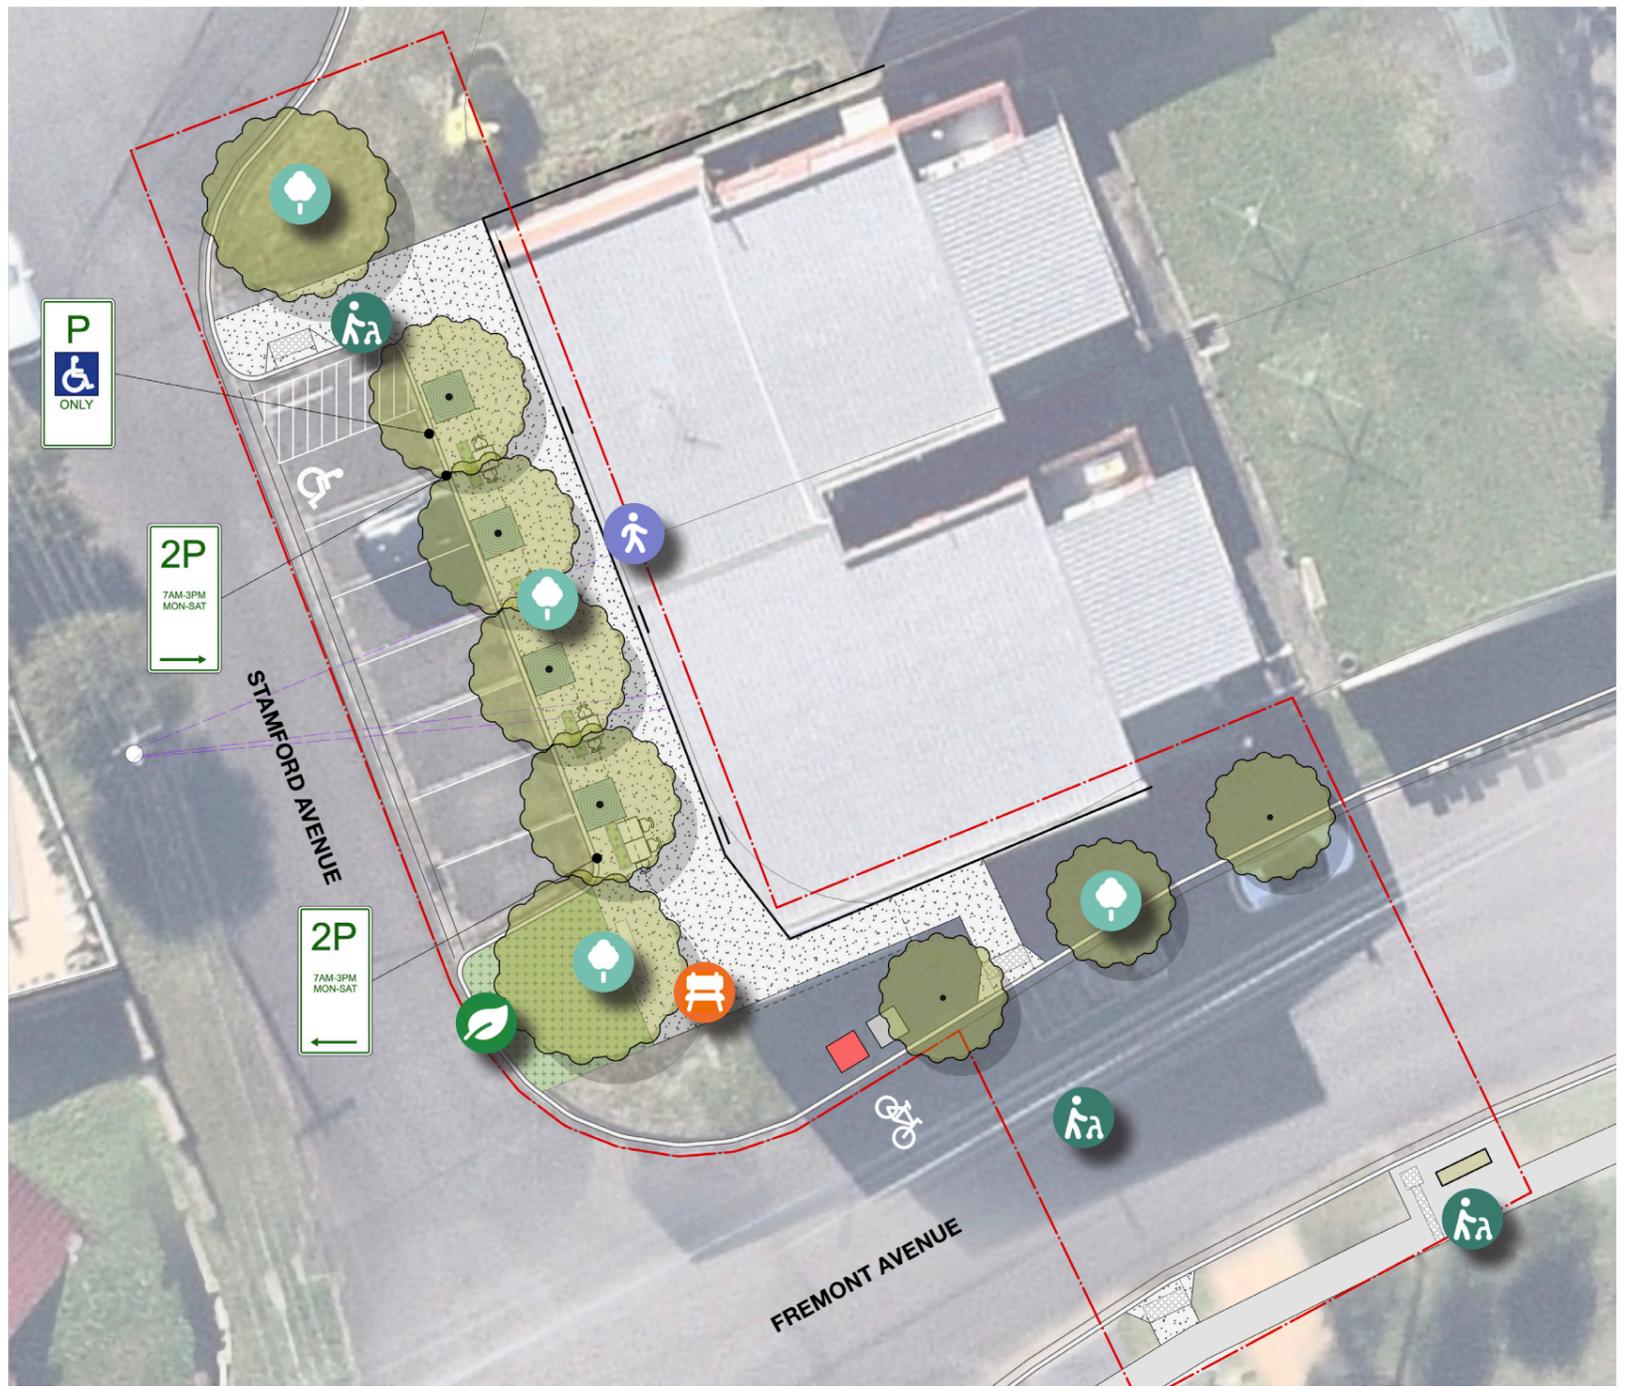

**OBJECTIVES**

-  Street trees
-  DDA kerb ramp & crossings
-  Upgraded footpath
-  Seating under tree canopy
-  DDA compliant bus stop
-  Mass planting

**LEGEND**

 -  BOUNDARY
-  BUILDING LINE
-  OVERHEAD POWER
-  KERB & GUTTER
-  EXISTING BUS SEAT
-  EXISTING POST BOXES
-  EXISTING TREE
-  PROPOSED CONCRETE
-  PROPOSED TGSi
-  PROPOSED MASS PLANTING
-  PROPOSED SEAT
-  PROPOSED STREET TREE
-  PROPOSED STREET TREE & GRATE



Existing condition



Artist impression

**nangle**

Revision A

Drawn: AP

Checked: BN