



FOR PUBLIC CONSULTATION

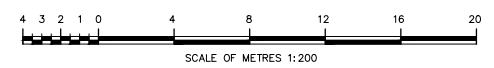

UNLESS DETAILED ON THIS DRAWING ALL WORK SHALL CONFORM TO **AUS SPEC**

PLAN FEATURES		PUBLIC UTILITIES		AMENDMENTS		DESIGN CHECKED AND APPROVED		CITY OF PARRAMATTA COUNCIL		PLAN NUMBER
EXISTING/MISCELLANEOUS	PROPOSED	ABOVEGROUND	U/GROUND	No.	DETAIL	CHECKED	DATE	DATUM: A.H.D.	17806	
KERB AND GUTTER:	KERB AND GUTTER:	TELSTRA:	TELSTRA:					CO-GRDS: MGA	Sheet No : 1	
EDGE OF BITUMEN:	EDGE OF BITUMEN:	ELECTRICITY:	ELECTRICITY:					RATIO: 1:200	Revision :	
ROAD C/CROWN:	ROAD C/CROWN:	GAS & MISC.:	GAS & MISC.:					TRIM No: F2021/00862	CONCEPT PLAN VIEW 1 - OPTION 3	
EARTH BATTERS:	EARTH BATTERS:	SEWER:	SEWER:					STATUS: CONCEPT	WIGRAM ST ONE WAY SOUTH BOUND DIRECTION BETWEEN BOWDEN STREET AND ALLEN STREET	
PIPE DRAINS:	PIPE DRAINS:	WATER:	WATER:							
DRAINAGE PITS:	DRAINAGE PITS:	POLES:	POLES:							
TREES & SHRUBS:	TREES & SHRUBS:	OVERHEAD:	OVERHEAD:							
SPOT LEVELS:	SPOT LEVELS:	SURVEY:	SURVEY:							

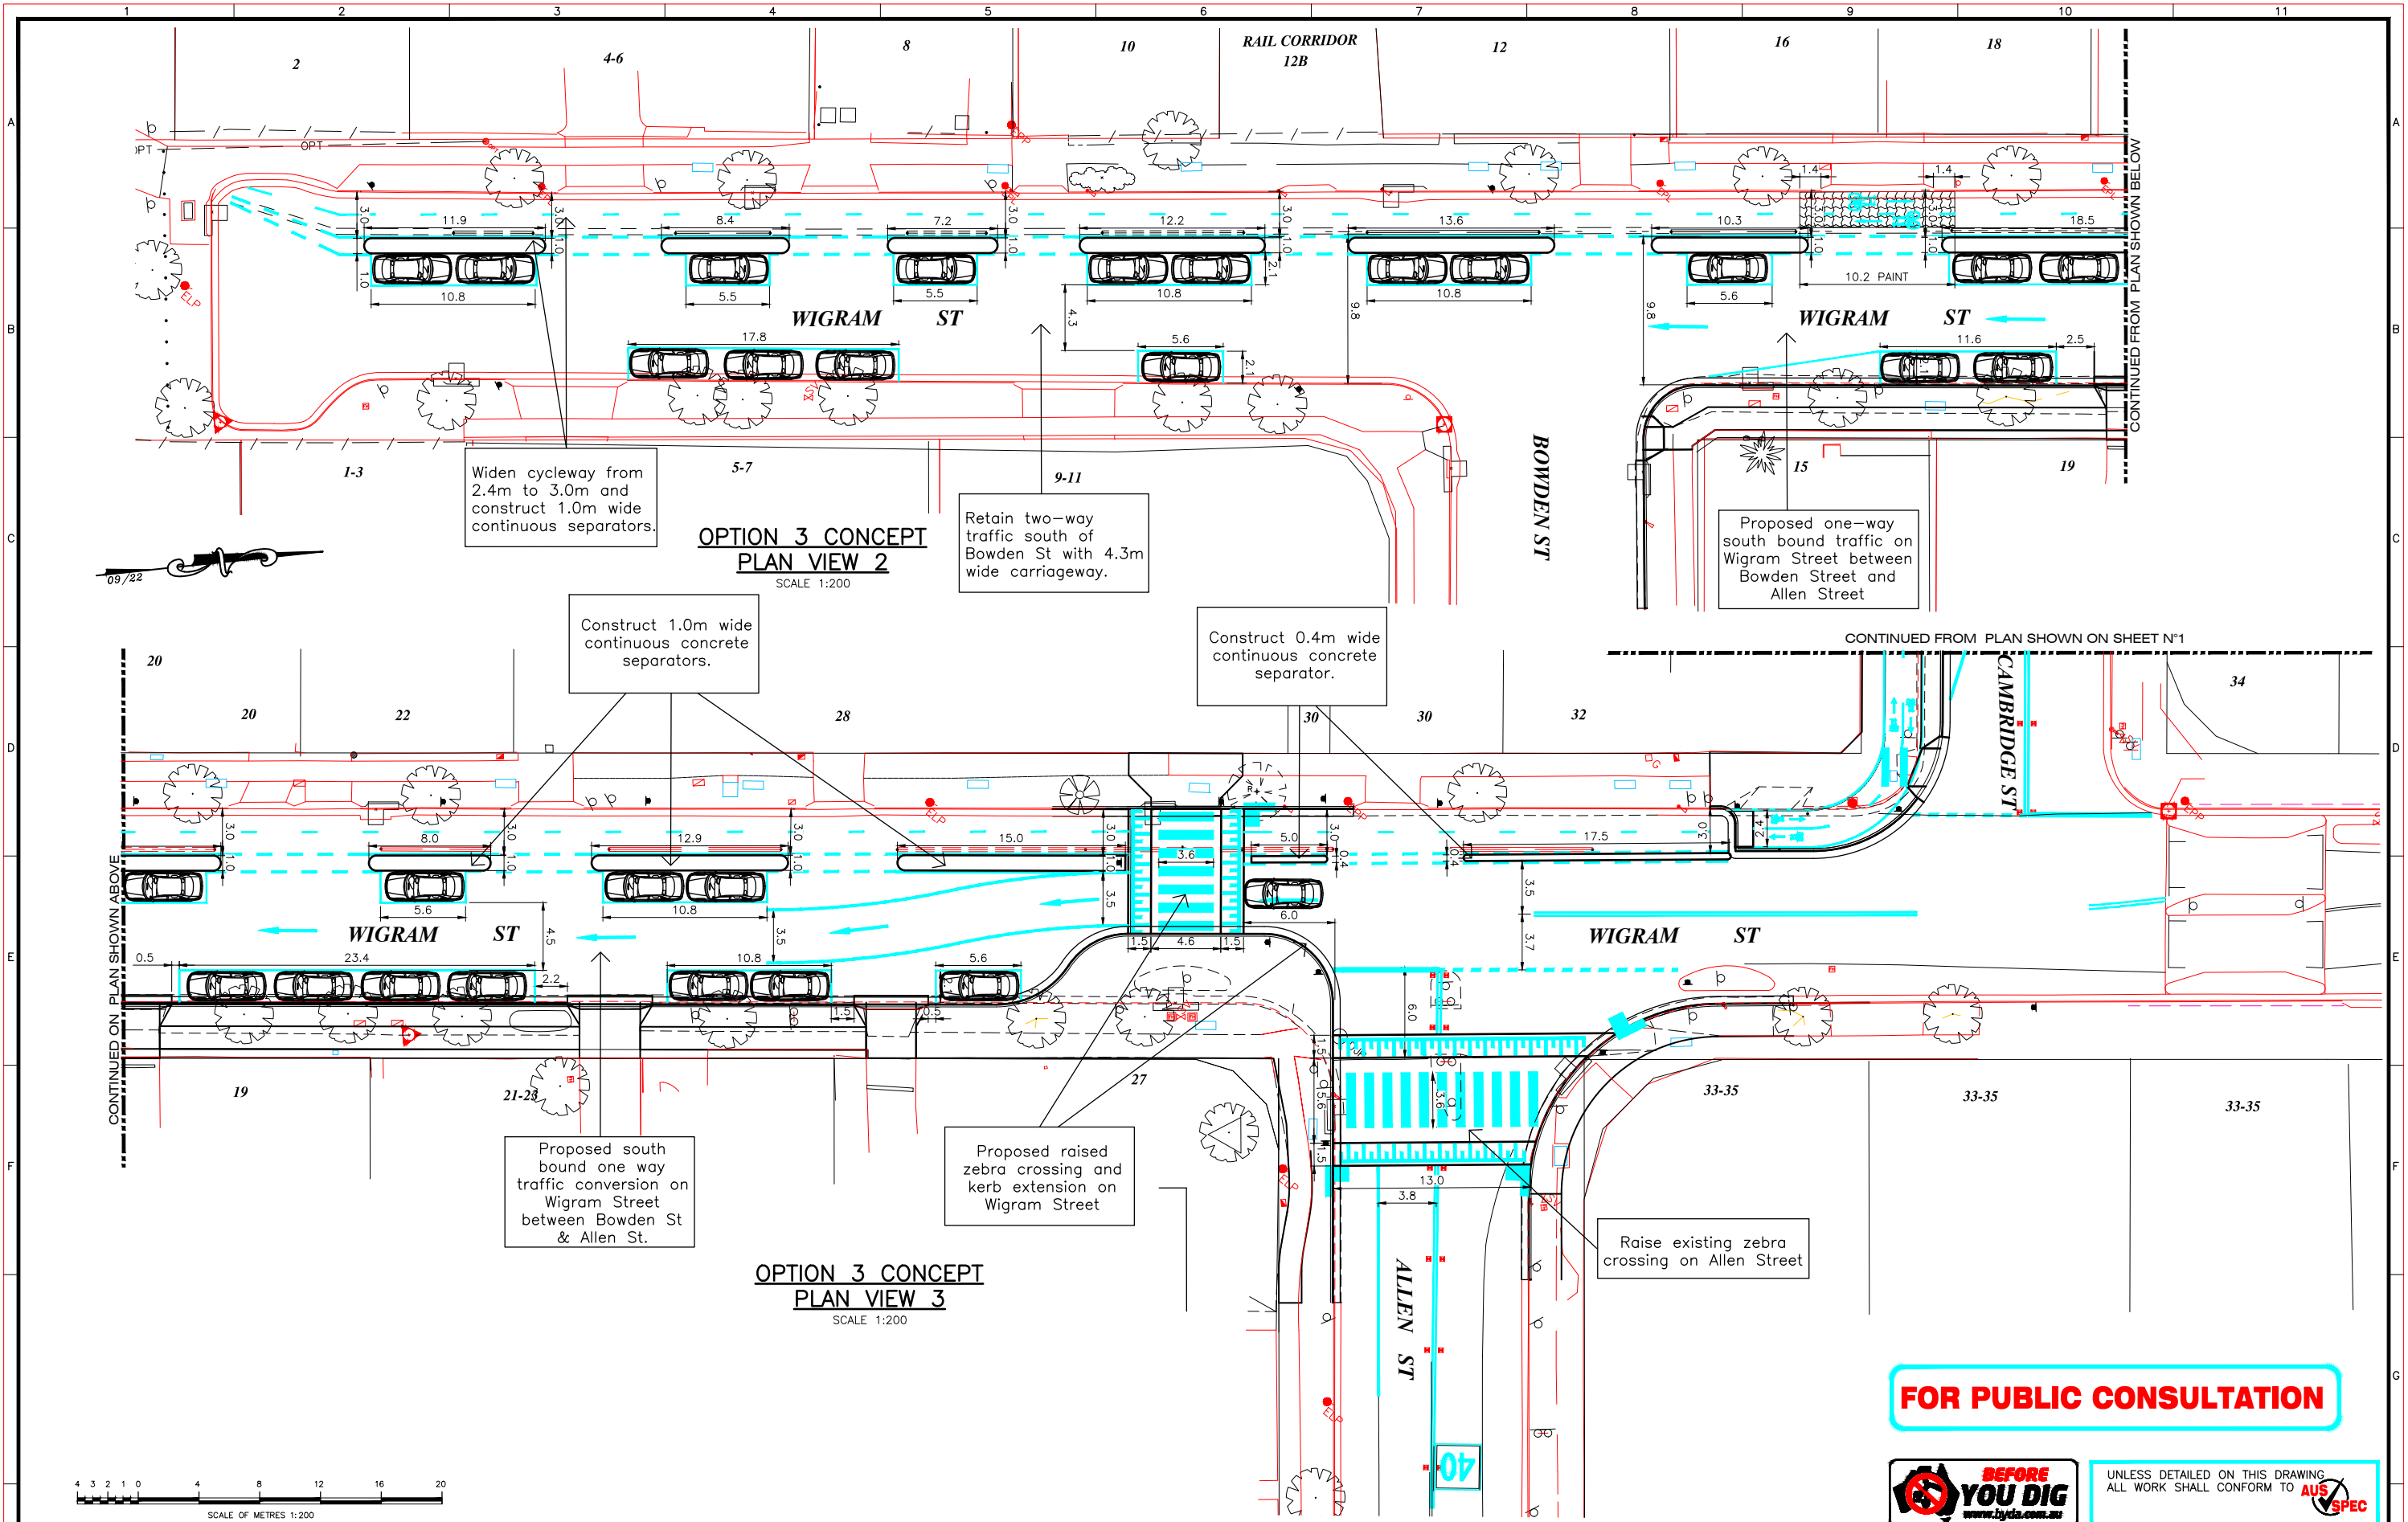

FOR PUBLIC CONSULTATION



UNLESS DETAILED ON THIS DRAWING ALL WORK SHALL CONFORM TO **AUS SPEC**

EXISTING/MISCELLANEOUS		PLAN FEATURES PROPOSED		PUBLIC UTILITIES		AMENDMENTS		DESIGN CHECKED AND APPROVED		DESIGNED		CITY OF PARRAMATTA COUNCIL		PLAN NUMBER
				ABOVEGROUND	U/GROUND	No.	DETAIL	CHECKED	DATE			WIGRAM ST AND CAMBRIDGE ST, HARRIS PARK		17806
KERB AND GUTTER:	---	KERB AND GUTTER:	---	TELSTRA:	---							PROPOSED CYCLEWAY, FOOTPATH & ASSOCIATED WORKS		Sheet No : 2
EDGE OF BITUMEN:	---	EDGE OF BITUMEN:	---	ELECTRICITY:	---							CONCEPT PLAN VIEWS 2 AND 3 - OPTION 3		Revision :
ROAD CROWN:	---	ROAD CROWN:	---	GAS & MISC.:	---							WIGRAM ST ONE WAY SOUTH BOUND DIRECTION BETWEEN BOWDEN STREET AND ALLEN STREET		
EARTH BATTERS:	---	EARTH BATTERS:	---	SEWER:	---									
PIPE DRAINS:	---	PIPE DRAINS:	---	WATER:	---									
DRAINAGE PITS:	---	DRAINAGE PITS:	---	POLES:	---									
TREES & SHRUBS:	---	SUB-SOIL DRAIN:	---	OVERHEAD:	---									
SPOT LEVELS:	---	SET-OUT LINE:	---	SURVEY:	---									