
DESIGN OPPORTUNITIES- WHOLE SITE



DESIGN OPPORTUNITIES - WIGRAM STREET

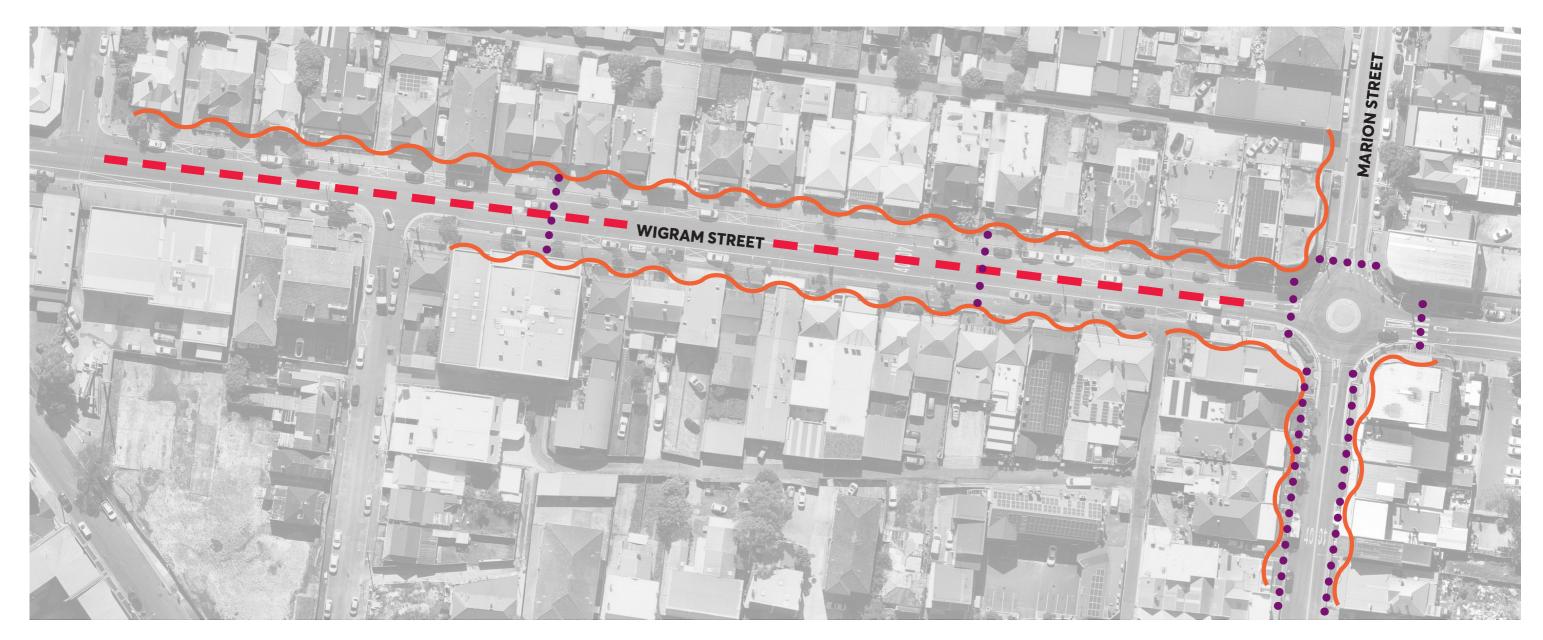

LEGEND

	Re-purpose existing flag poles on Wigram street	
	with street decorations	

Upgrading shop fronts to present a cohesive precinct

• • • • Improved pedestrian safety, connectivity and visibility







DESIGN OPPORTUNITIES- MARION STREET



LEGEND



Cantenary Structure with themed lighting/ decoration

Proposed gate location










DESIGN OPPORTUNITIES- STATION STREET EAST

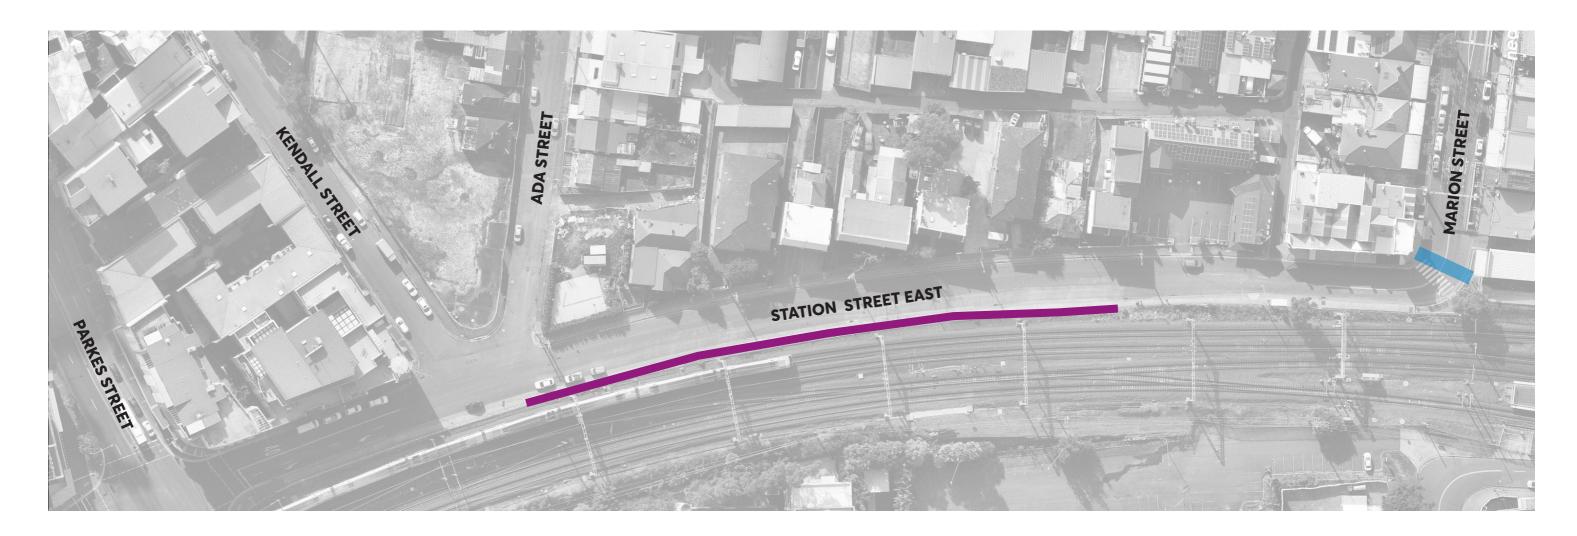

LEGEND

Proposed mural locations (subject to approval from TfNSW)

Proposed gate location





