



Flood Planning Areas

Parramatta River Flood Study
Project Code: 59916074
Drawn By: AS
Map: 59916074-GS-072-FPA.mxd
Rev: 05
Date: 2023-06-14

Legend






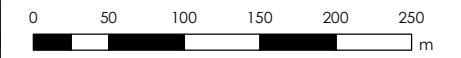
-  Study Area
-  Watercourse
-  Cadastre
-  Building Footprint
-  Climate Change Extents
-  Flood Inundation Extents
-  Flood Planning Area


Figure L2.17

Notes:
1. Coordinate System: GDA 1994 MGA Zone 56

- References:
1. Base data supplied by NSW SS and Esri
 2. Aerial imagery supplied by MetroMap
 3. Cadastre supplied by PCC (2015)
 4. Ward boundaries supplied by PCC



Scale at A3 1:5,000

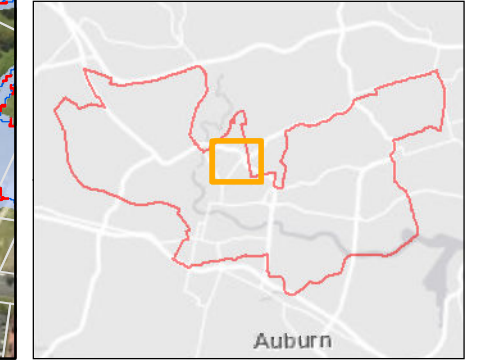

This document has been prepared based on information provided by others as cited in the data sources. Stantec has not verified the accuracy and/or completeness of this information and shall not be responsible for any errors or omissions which may be incorporated herein as a result. Stantec assumes no responsibility for data supplied in electronic format, and the recipient accepts full responsibility for verifying the accuracy and completeness of the data.



Flood Planning Areas

Parramatta River Flood Study
 Project Code: 59916074
 Drawn By: AS
 Map: 59916074-GS-072-FPA.mxd
 Rev: 05
 Date: 2023-06-14


Legend

- Study Area
- Watercourse
- Cadastre
- Building Footprint
- Climate Change Extents
- Flood Inundation Extents
- Flood Planning Area


Figure L2.18

Notes:
 1. Coordinate System: GDA 1994 MGA Zone 56

- References:
1. Base data supplied by NSW SS and Esri
 2. Aerial imagery supplied by MetroMap
 3. Cadastre supplied by PCC (2015)
 4. Ward boundaries supplied by PCC

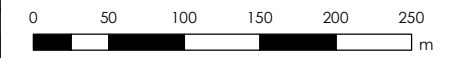

Scale at A3 1:5,000

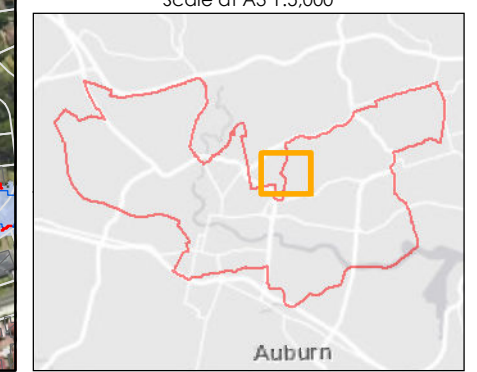

This document has been prepared based on information provided by others as cited in the data sources. Stantec has not verified the accuracy and/or completeness of this information and shall not be responsible for any errors or omissions which may be incorporated herein as a result. Stantec assumes no responsibility for data supplied in electronic format, and the recipient accepts full responsibility for verifying the accuracy and completeness of the data.



Flood Planning Areas

Parramatta River Flood Study

Project Code: 59916074
 Drawn By: AS
 Map: 59916074-GS-072-FPA.mxd
 Rev: 05
 Date: 2023-06-14

Legend

- Study Area
- Watercourse
- Cadastre
- Building Footprint
- Climate Change Extents
- Flood Inundation Extents
- Flood Planning Area


Figure L2.19

Notes:


- Coordinate System: GDA 1994 MGA Zone 56

References:

- Base data supplied by NSW SS and Esri
- Aerial imagery supplied by MetroMap
- Cadastre supplied by PCC (2015)
- Ward boundaries supplied by PCC

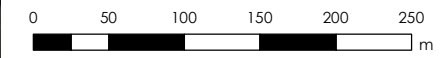

Scale at A3 1:5,000

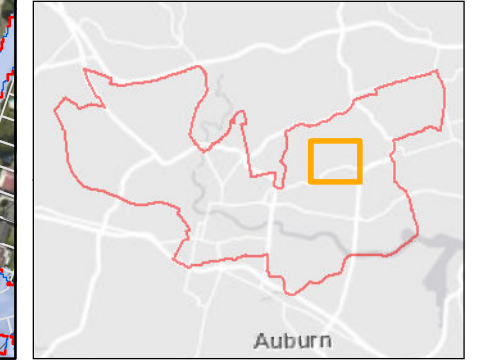



Flood Planning Areas

Parramatta River Flood Study
 Project Code: 59916074
 Drawn By: AS
 Map: 59916074-GS-072-FPA.mxd
 Rev: 05
 Date: 2023-06-14

Legend








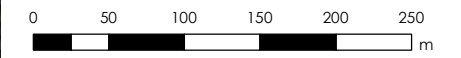
-  Study Area
-  Watercourse
-  Cadastre
-  Building Footprint
-  Climate Change Extents
-  Flood Inundation Extents
-  Flood Planning Area


Figure L2.20

Notes:
 1. Coordinate System: GDA 1994 MGA Zone 56

- References:
1. Base data supplied by NSW SS and Esri
 2. Aerial imagery supplied by MetroMap
 3. Cadastre supplied by PCC (2015)
 4. Ward boundaries supplied by PCC



Scale at A3 1:5,000

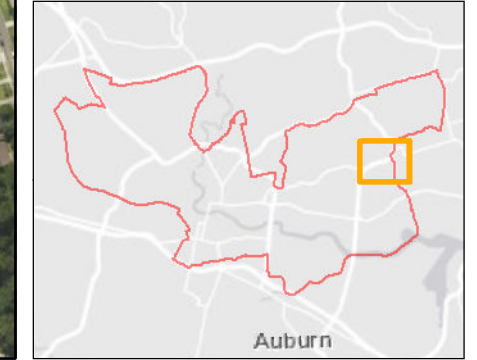

This document has been prepared based on information provided by others as cited in the data sources. Stantec has not verified the accuracy and/or completeness of this information and shall not be responsible for any errors or omissions which may be incorporated herein as a result. Stantec assumes no responsibility for data supplied in electronic format, and the recipient accepts full responsibility for verifying the accuracy and completeness of the data.



Flood Planning Areas

Parramatta River Flood Study

Project Code: 59916074
 Drawn By: AS
 Map: 59916074-GS-072-FPA.mxd
 Rev: 05
 Date: 2023-06-14

Legend






-  Study Area
-  Watercourse
-  Cadastre
-  Building Footprint
-  Climate Change Extents
-  Flood Inundation Extents
-  Flood Planning Area


Figure L2.21

Notes:


- Coordinate System: GDA 1994 MGA Zone 56

References:

- Base data supplied by NSW SS and Esri
- Aerial imagery supplied by MetroMap
- Cadastre supplied by PCC (2015)
- Ward boundaries supplied by PCC

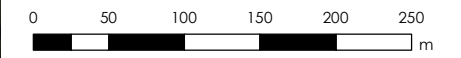

Scale at A3 1:5,000

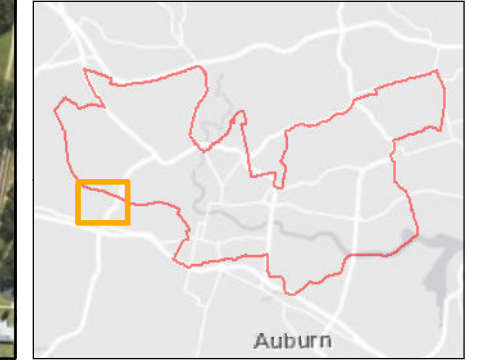



Flood Planning Areas

Parramatta River Flood Study
Project Code: 59916074
Drawn By: AS
Map: 59916074-GS-072-FPA.mxd
Rev: 05
Date: 2023-06-14

Legend








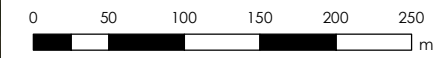
-  Study Area
-  Watercourse
-  Cadastre
-  Building Footprint
-  Climate Change Extents
-  Flood Inundation Extents
-  Flood Planning Area


Figure L2.22

Notes:
1. Coordinate System: GDA 1994 MGA Zone 56

- References:
1. Base data supplied by NSW SS and Esri
 2. Aerial imagery supplied by MetroMap
 3. Cadastre supplied by PCC (2015)
 4. Ward boundaries supplied by PCC



Scale at A3 1:5,000

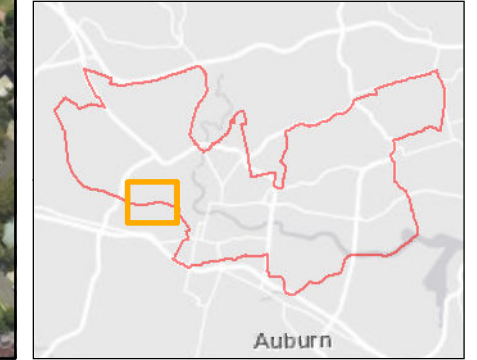



Flood Planning Areas

Parramatta River Flood Study

Project Code: 59916074
 Drawn By: AS
 Map: 59916074-GS-072-FPA.mxd
 Rev: 05
 Date: 2023-06-14

Legend

- Study Area
- Watercourse
- Cadastre
- Building Footprint
- Climate Change Extents
- Flood Inundation Extents
- Flood Planning Area


Figure L2.23

Notes:


1. Coordinate System: GDA 1994 MGA Zone 56

References:

1. Base data supplied by NSW SS and Esri
2. Aerial imagery supplied by MetroMap
3. Cadastre supplied by PCC (2015)
4. Ward boundaries supplied by PCC

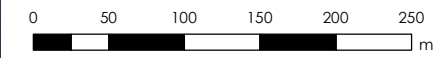

Scale at A3 1:5,000

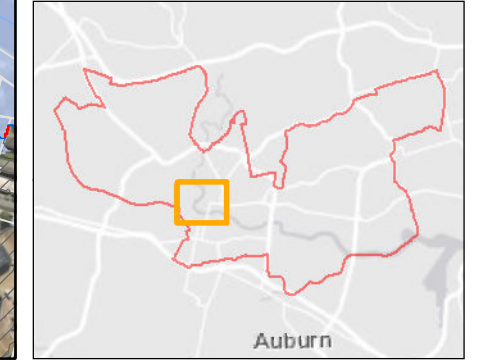



Flood Planning Areas

Parramatta River Flood Study
Project Code: 59916074
Drawn By: AS
Map: 59916074-GS-072-FPA.mxd
Rev: 05
Date: 2023-06-14

Legend








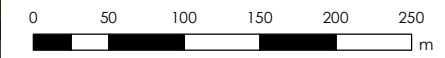
-  Study Area
-  Watercourse
-  Cadastre
-  Building Footprint
-  Climate Change Extents
-  Flood Inundation Extents
-  Flood Planning Area


Figure L2.24


Notes:
1. Coordinate System: GDA 1994 MGA Zone 56

- References:
1. Base data supplied by NSW SS and Esri
 2. Aerial imagery supplied by MetroMap
 3. Cadastre supplied by PCC (2015)
 4. Ward boundaries supplied by PCC



Scale at A3 1:5,000

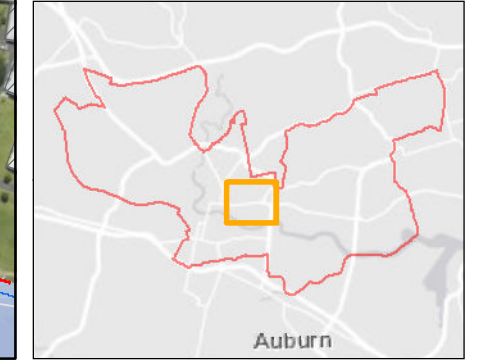

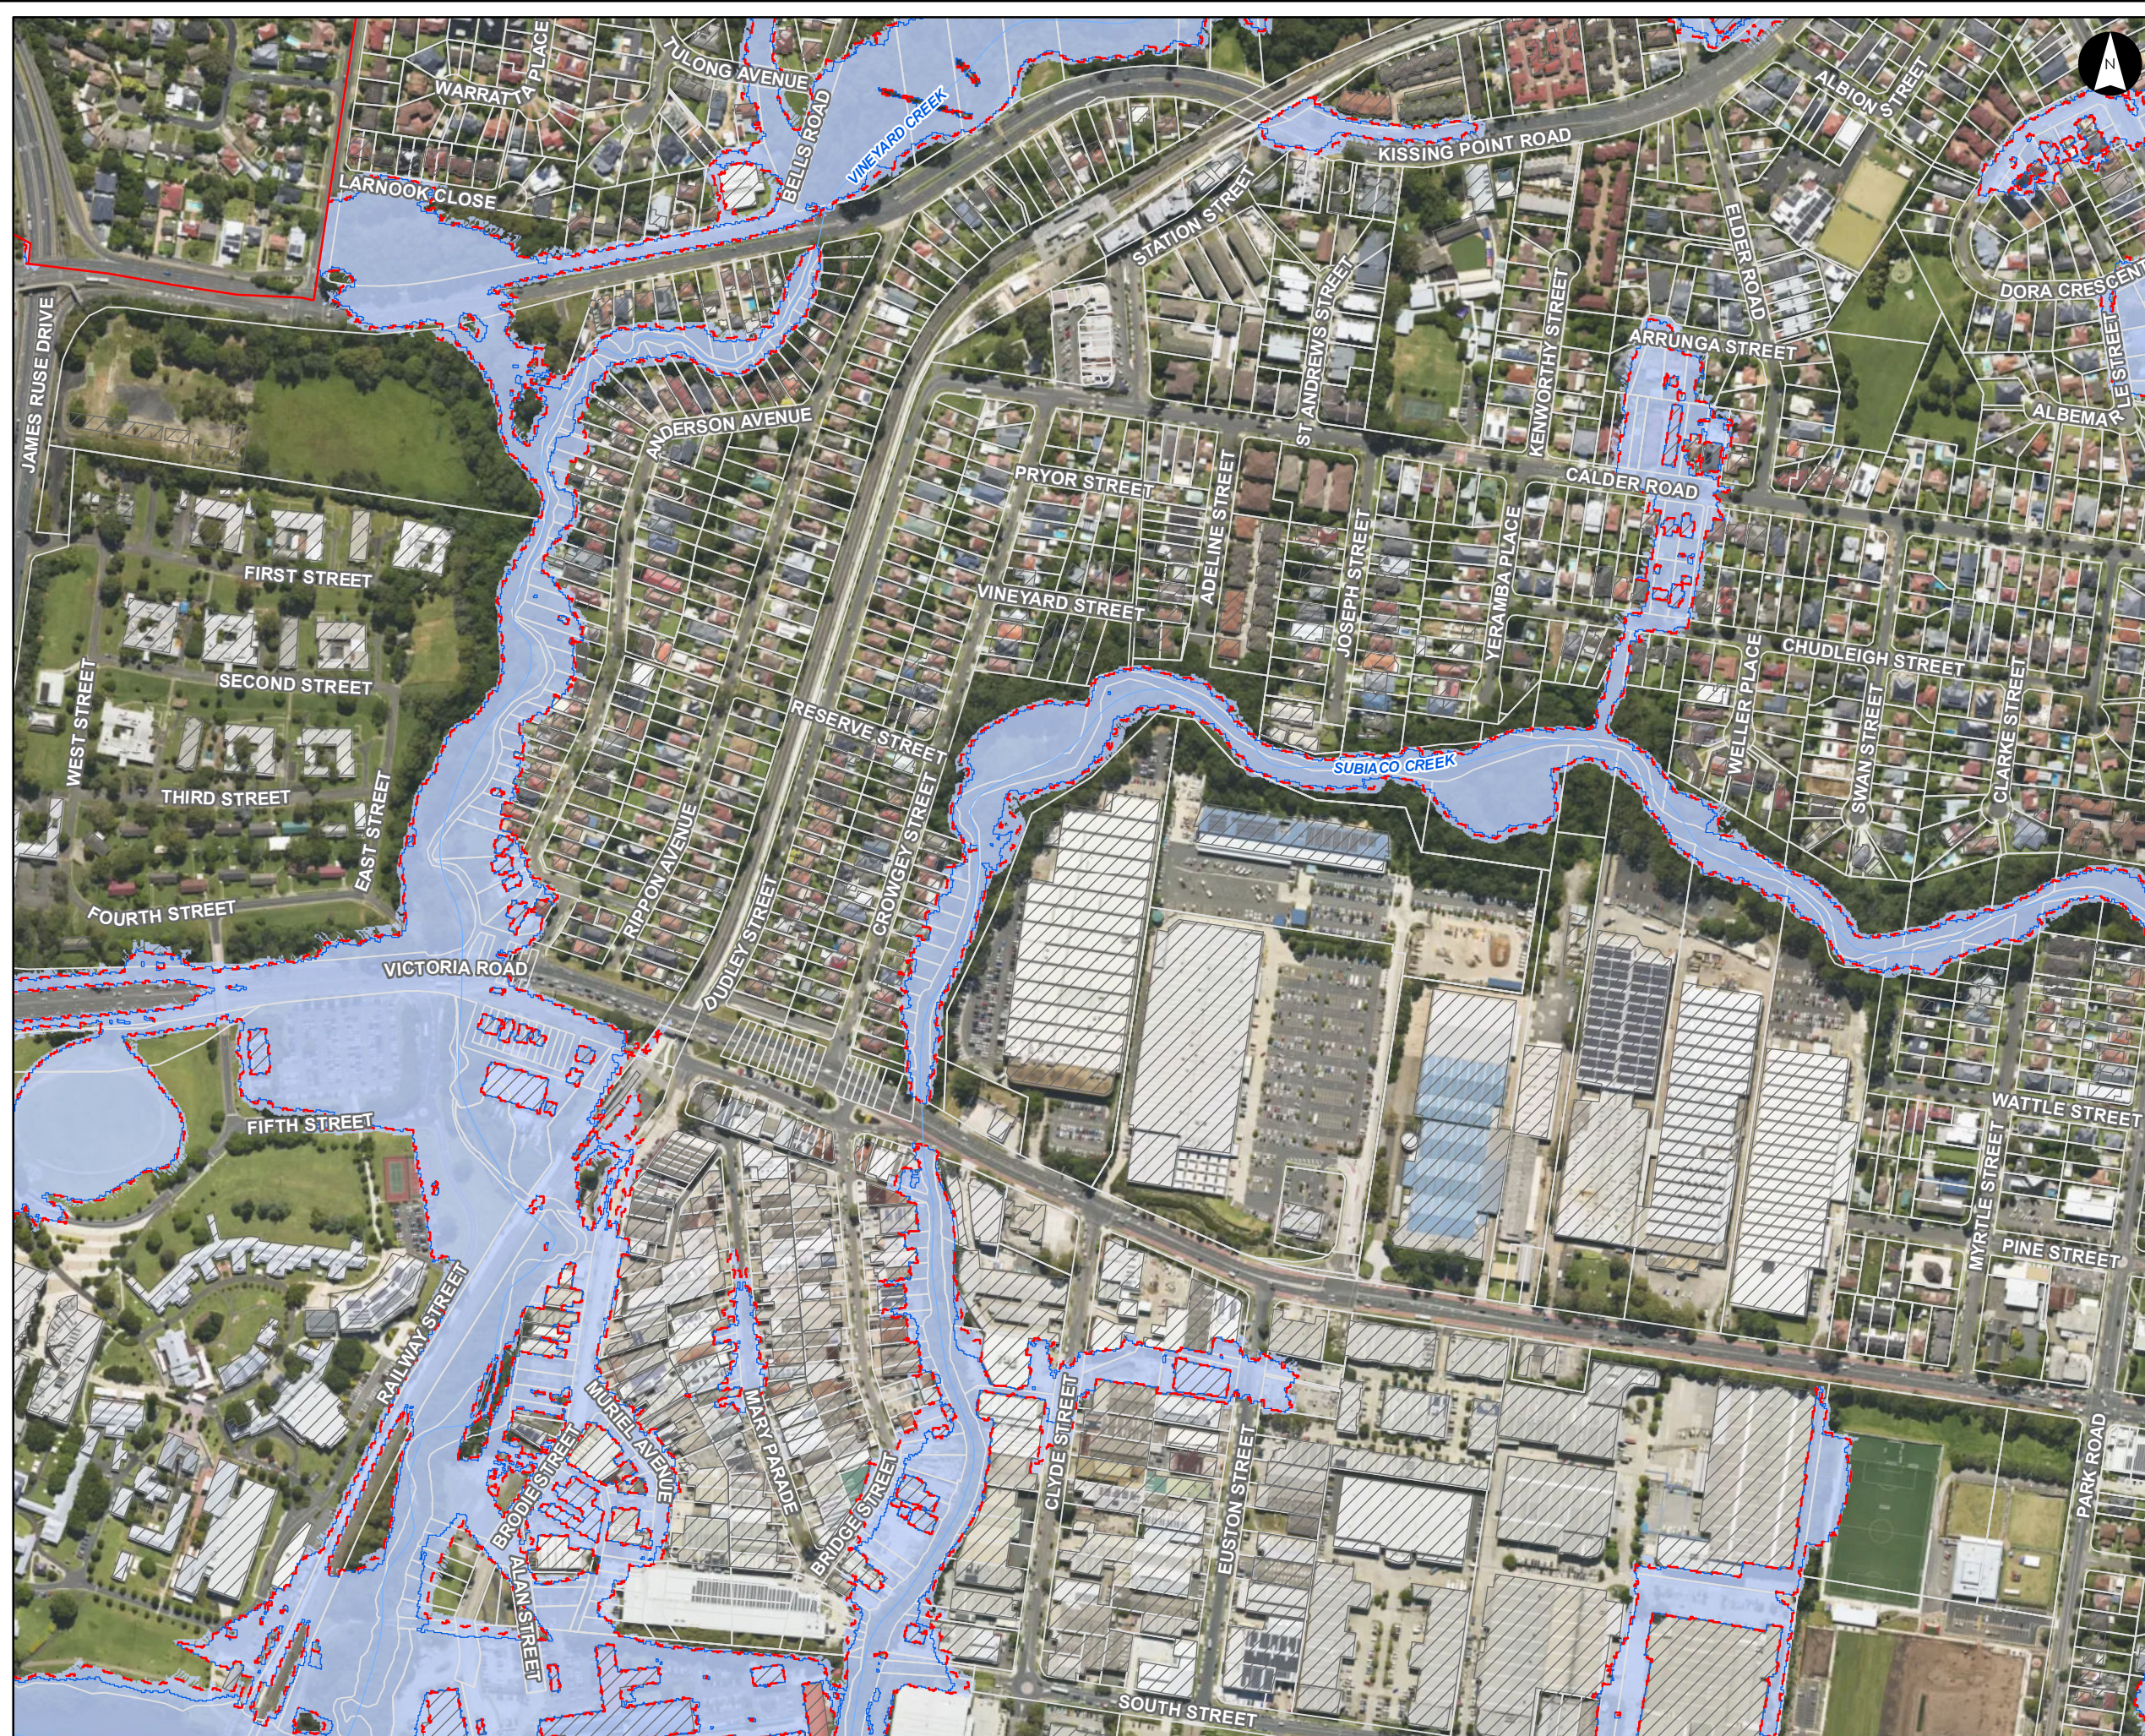

Flood Planning Areas

Parramatta River Flood Study
Project Code: 59916074
Drawn By: AS
Map: 59916074-GS-072-FPA.mxd
Rev: 05
Date: 2023-06-14


Legend

- Study Area
- Watercourse
- Cadastre
- Building Footprint
- Climate Change Extents
- Flood Inundation Extents
- Flood Planning Area


Figure L2.25

Notes:
1. Coordinate System: GDA 1994 MGA Zone 56

- References:
1. Base data supplied by NSW SS and Esri
 2. Aerial imagery supplied by MetroMap
 3. Cadastre supplied by PCC (2015)
 4. Ward boundaries supplied by PCC

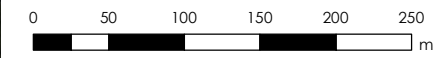

Scale at A3 1:5,000

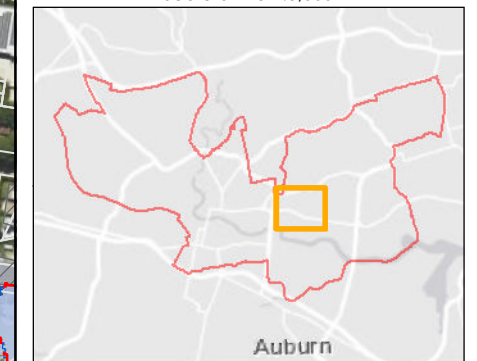



Flood Planning Areas

Parramatta River Flood Study
Project Code: 59916074
Drawn By: AS
Map: 59916074-GS-072-FPA.mxd
Rev: 05
Date: 2023-06-14

Legend







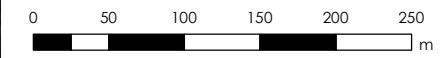
-  Study Area
-  Watercourse
-  Cadastre
-  Building Footprint
-  Climate Change Extents
-  Flood Inundation Extents
-  Flood Planning Area


Figure L2.26

Notes:
1. Coordinate System: GDA 1994 MGA Zone 56

- References:
1. Base data supplied by NSW SS and Esri
 2. Aerial imagery supplied by MetroMap
 3. Cadastre supplied by PCC (2015)
 4. Ward boundaries supplied by PCC



Scale at A3 1:5,000

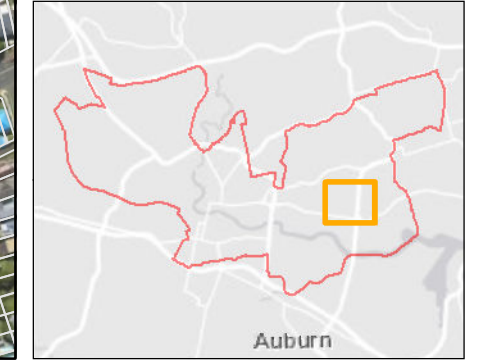



Flood Planning Areas

Parramatta River Flood Study
Project Code: 59916074
Drawn By: AS
Map: 59916074-GS-072-FPA.mxd
Rev: 05
Date: 2023-06-14

Legend








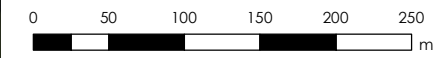
-  Study Area
-  Watercourse
-  Cadastre
-  Building Footprint
-  Climate Change Extents
-  Flood Inundation Extents
-  Flood Planning Area


Figure L2.27

Notes:
1. Coordinate System: GDA 1994 MGA Zone 56

- References:
1. Base data supplied by NSW SS and Esri
 2. Aerial imagery supplied by MetroMap
 3. Cadastre supplied by PCC (2015)
 4. Ward boundaries supplied by PCC



Scale at A3 1:5,000

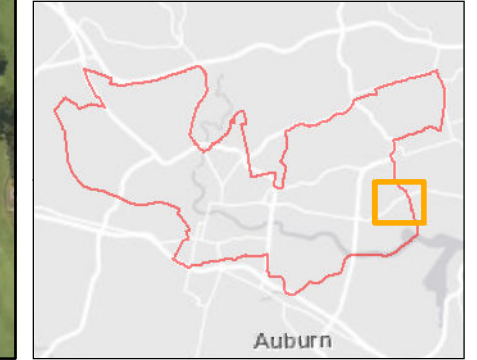

This document has been prepared based on information provided by others as cited in the data sources. Stantec has not verified the accuracy and/or completeness of this information and shall not be responsible for any errors or omissions which may be incorporated herein as a result. Stantec assumes no responsibility for data supplied in electronic format, and the recipient accepts full responsibility for verifying the accuracy and completeness of the data.



Flood Planning Areas

Parramatta River Flood Study
 Project Code: 59916074
 Drawn By: AS
 Map: 59916074-GS-072-FPA.mxd
 Rev: 05
 Date: 2023-06-14


Legend

- Study Area
- Watercourse
- Cadastre
- Building Footprint
- Climate Change Extents
- Flood Inundation Extents
- Flood Planning Area


Figure L2.28


Notes:
 1. Coordinate System: GDA 1994 MGA Zone 56

- References:
1. Base data supplied by NSW SS and Esri
 2. Aerial imagery supplied by MetroMap
 3. Cadastre supplied by PCC (2015)
 4. Ward boundaries supplied by PCC

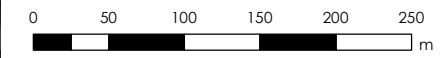

Scale at A3 1:5,000

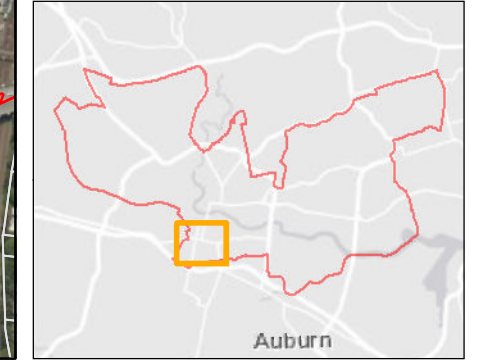

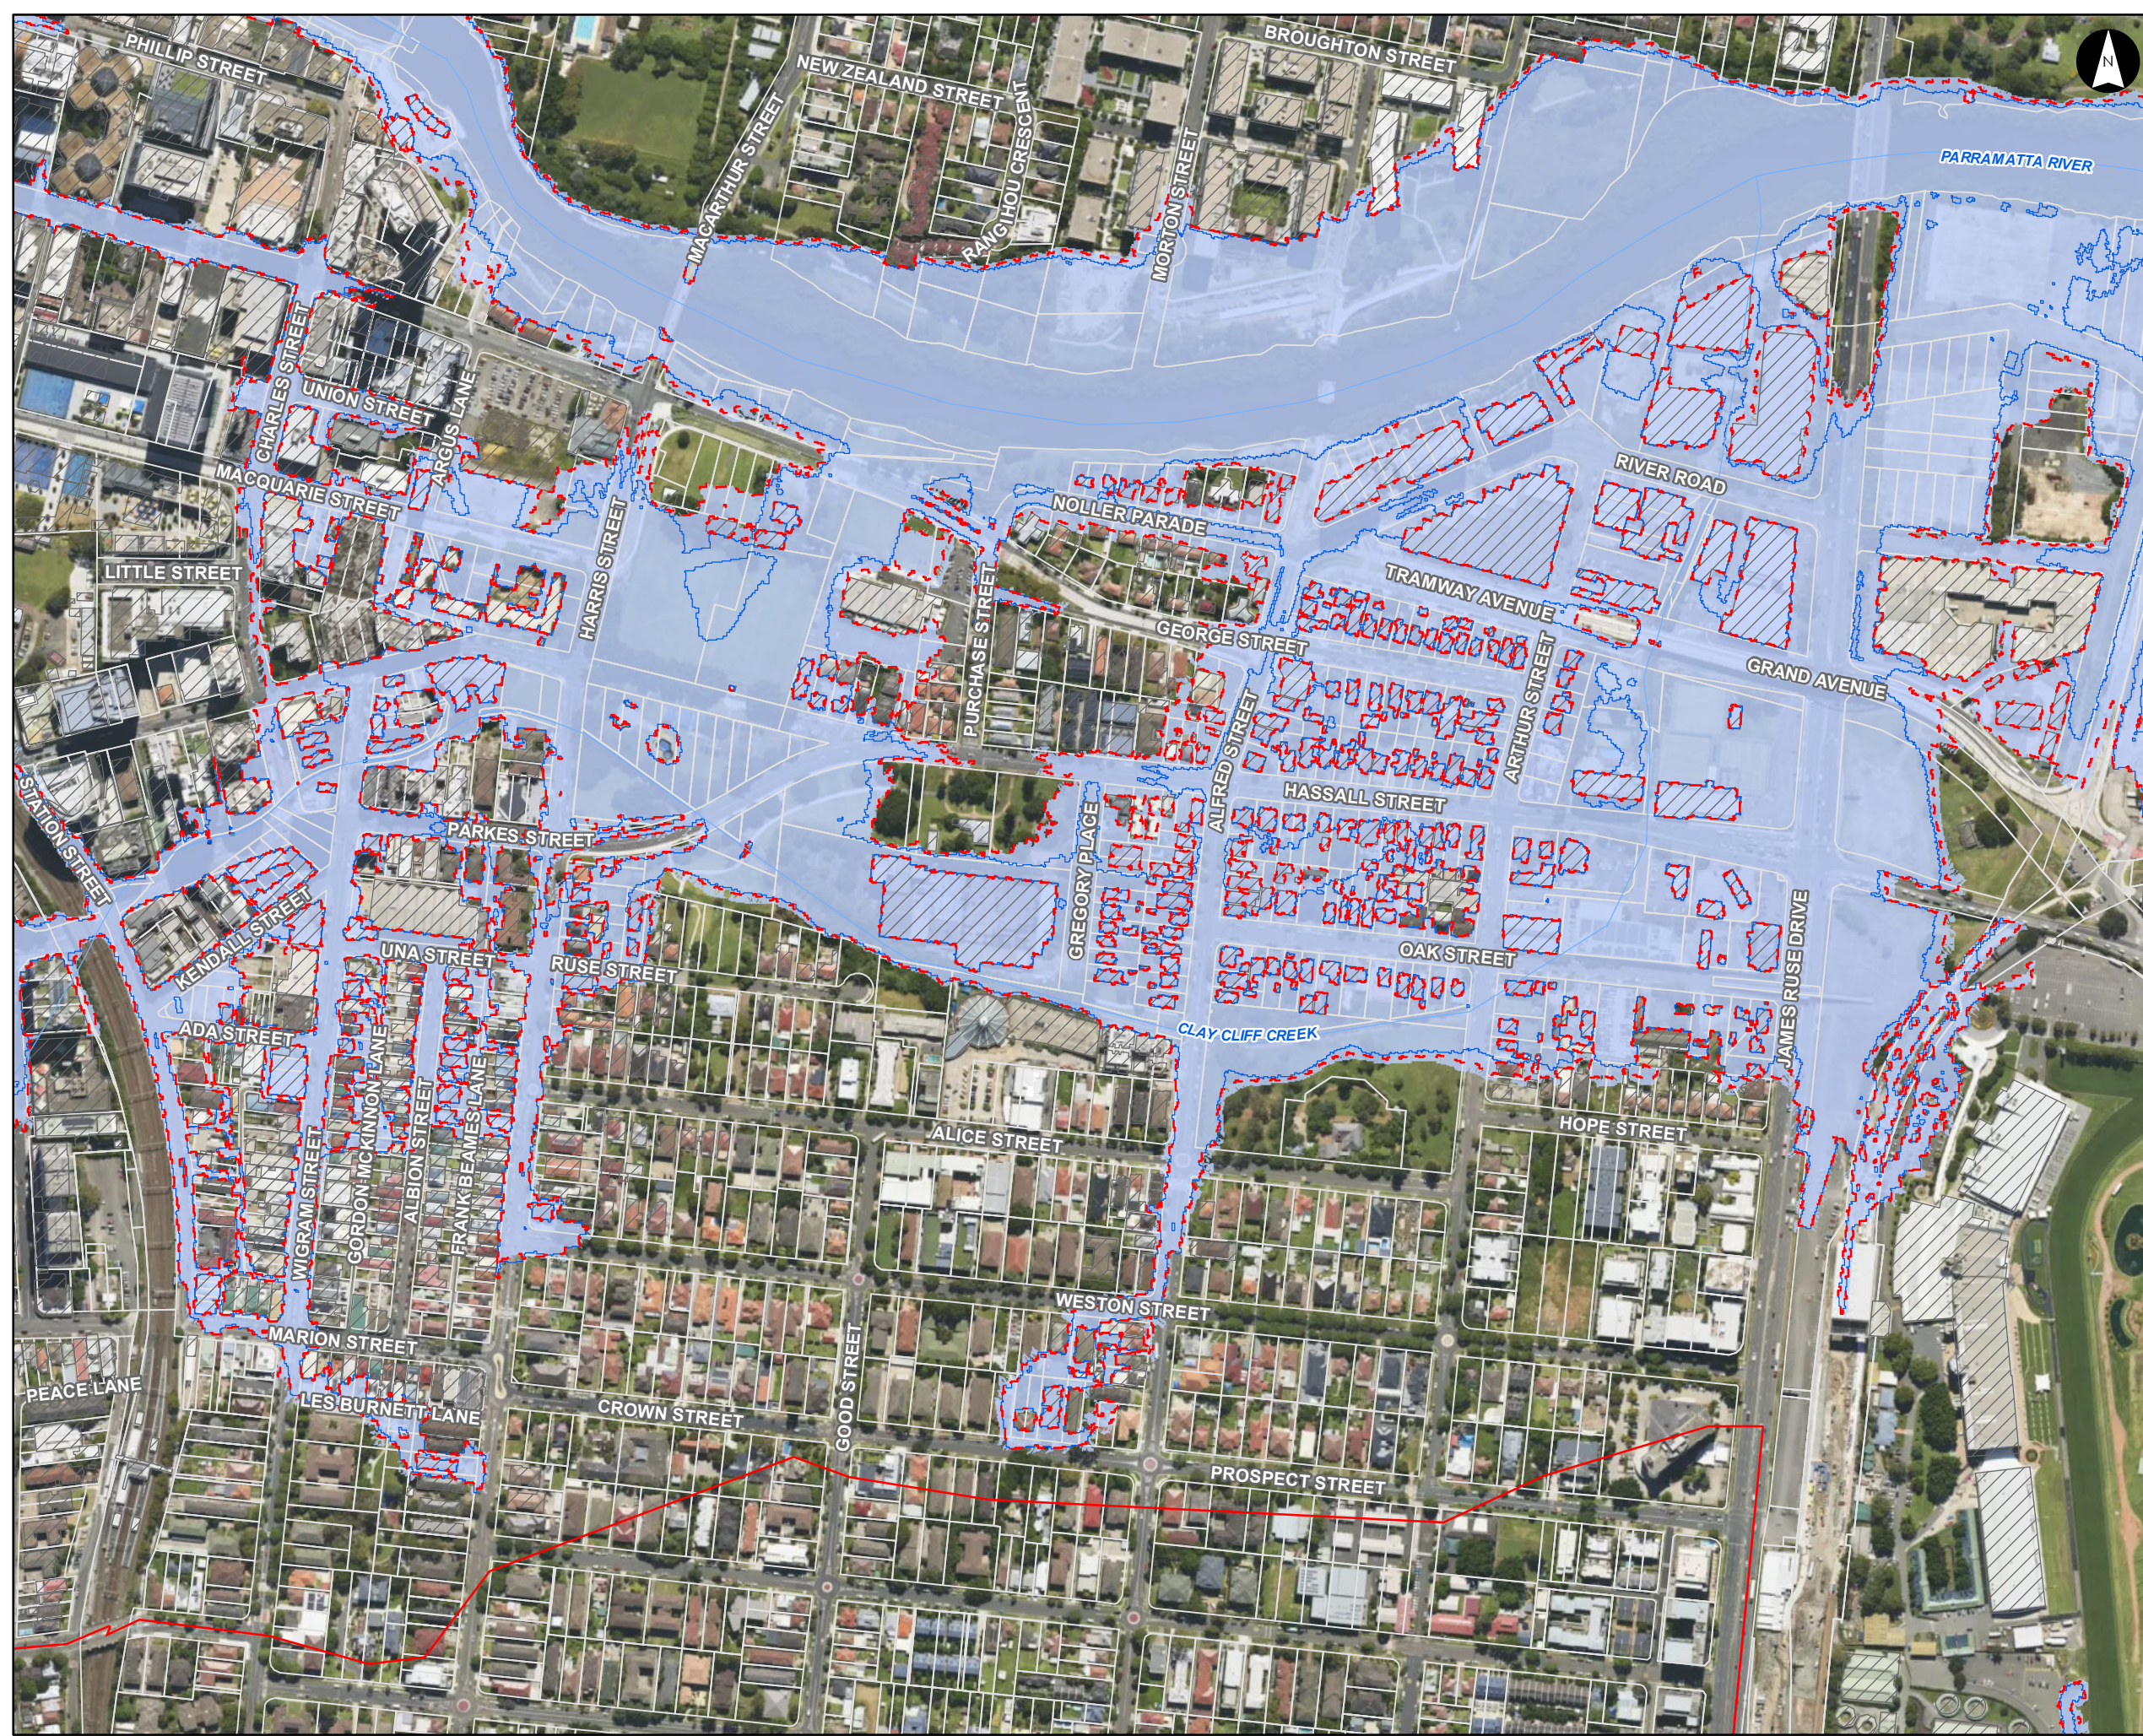

Flood Planning Areas

Parramatta River Flood Study
 Project Code: 59916074
 Drawn By: AS
 Map: 59916074-GS-072-FPA.mxd
 Rev: 05
 Date: 2023-06-14


Legend

- Study Area
- Watercourse
- Cadastre
- Building Footprint
- Climate Change Extents
- Flood Inundation Extents
- Flood Planning Area


Figure L2.29


Notes:
 1. Coordinate System: GDA 1994 MGA Zone 56

- References:
1. Base data supplied by NSW SS and Esri
 2. Aerial imagery supplied by MetroMap
 3. Cadastre supplied by PCC (2015)
 4. Ward boundaries supplied by PCC

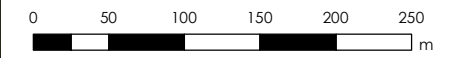

Scale at A3 1:5,000

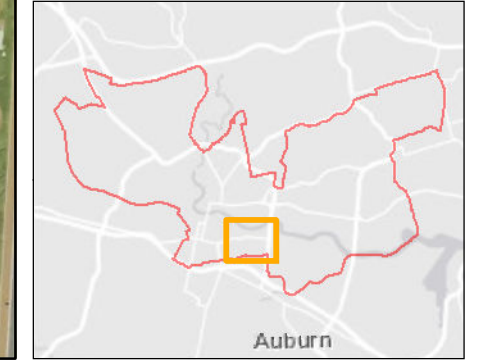

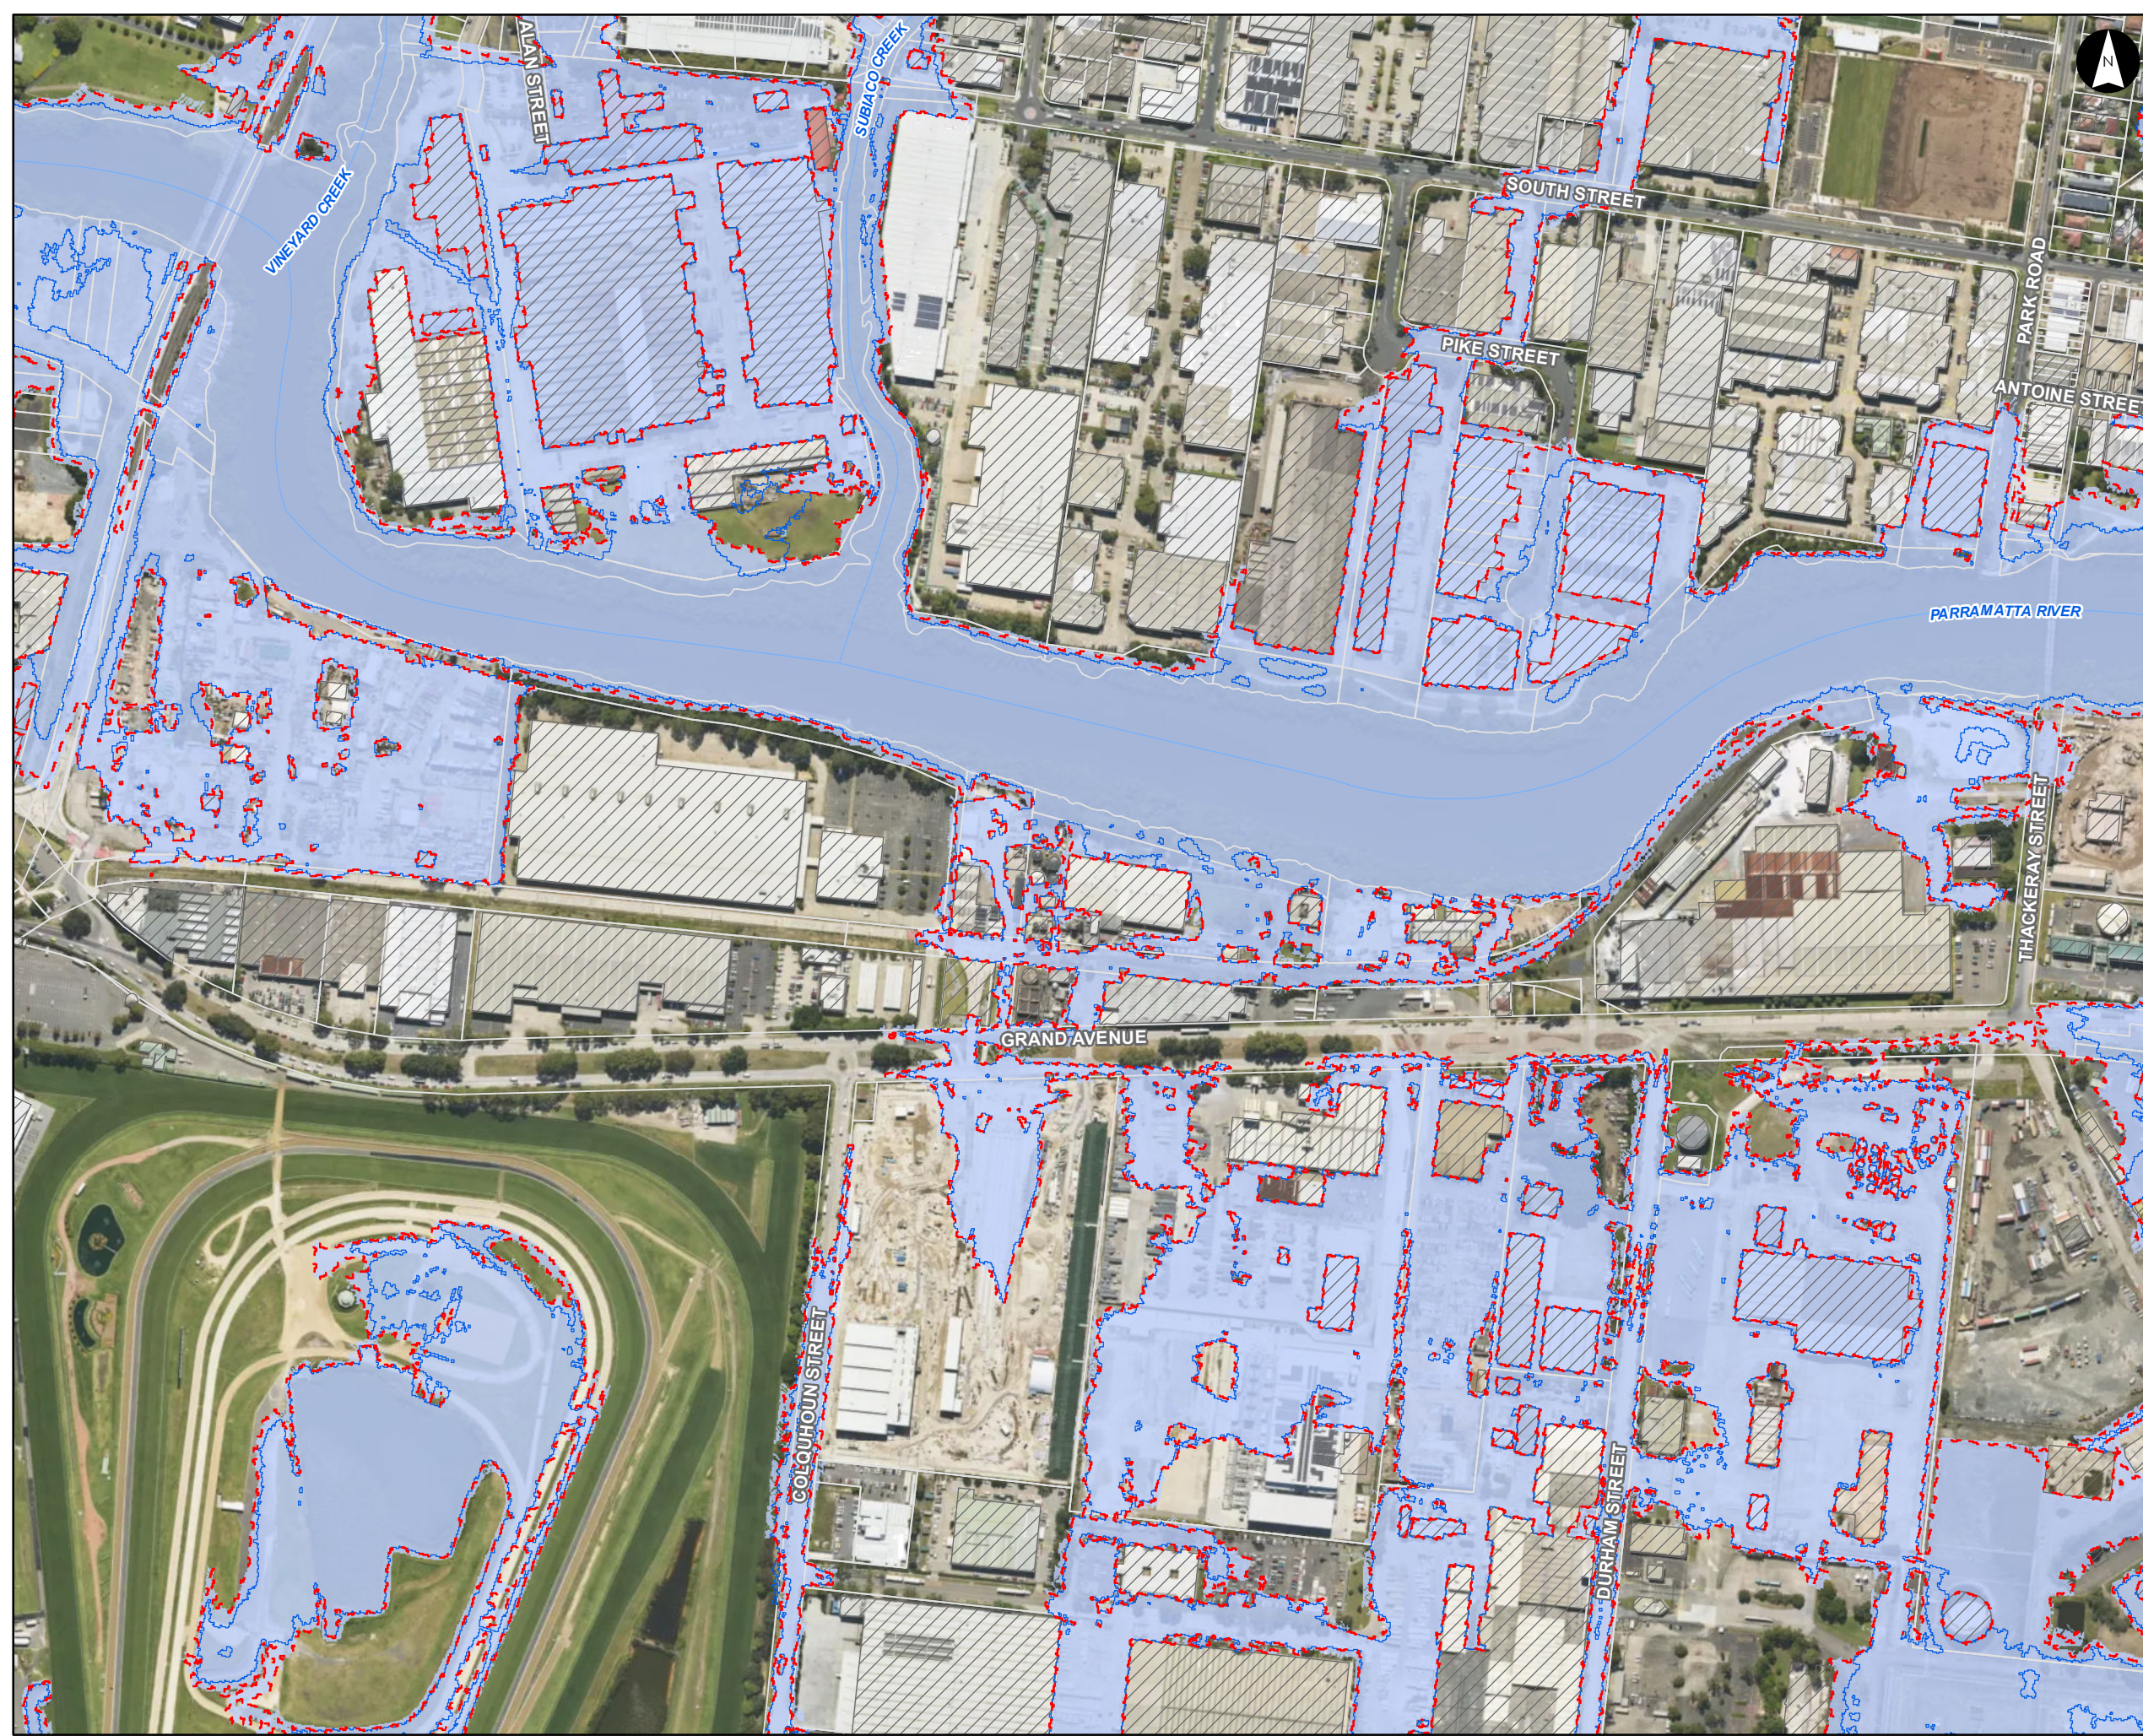

Flood Planning Areas

Parramatta River Flood Study
Project Code: 59916074
Drawn By: AS
Map: 59916074-GS-072-FPA.mxd
Rev: 05
Date: 2023-06-14

Legend







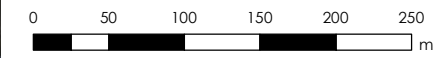
-  Study Area
-  Watercourse
-  Cadastre
-  Building Footprint
-  Climate Change Extents
-  Flood Inundation Extents
-  Flood Planning Area


Figure L2.30

Notes:
1. Coordinate System: GDA 1994 MGA Zone 56

- References:
1. Base data supplied by NSW SS and Esri
 2. Aerial imagery supplied by MetroMap
 3. Cadastre supplied by PCC (2015)
 4. Ward boundaries supplied by PCC



Scale at A3 1:5,000

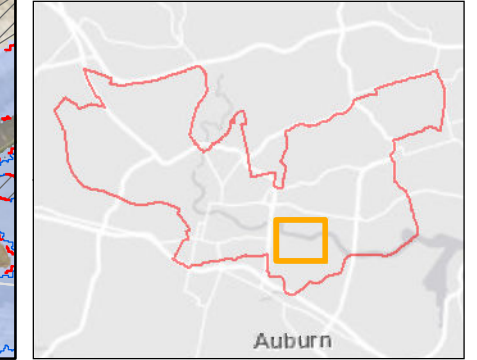



Flood Planning Areas

Parramatta River Flood Study
 Project Code: 59916074
 Drawn By: AS
 Map: 59916074-GS-072-FPA.mxd
 Rev: 05
 Date: 2023-06-14


Legend

- Study Area
- Watercourse
- Cadastre
- Building Footprint
- Climate Change Extents
- Flood Inundation Extents
- Flood Planning Area


Figure L2.31

Notes:
 1. Coordinate System: GDA 1994 MGA Zone 56

- References:
1. Base data supplied by NSW SS and Esri
 2. Aerial imagery supplied by MetroMap
 3. Cadastre supplied by PCC (2015)
 4. Ward boundaries supplied by PCC

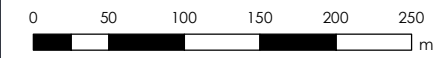

Scale at A3 1:5,000

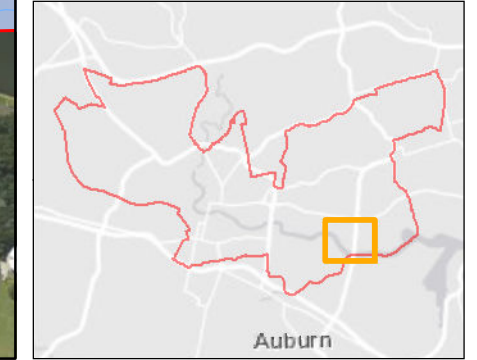



Flood Planning Areas

Parramatta River Flood Study
 Project Code: 59916074
 Drawn By: AS
 Map: 59916074-GS-072-FPA.mxd
 Rev: 05
 Date: 2023-06-14


Legend

- Study Area
- Watercourse
- Cadastre
- Building Footprint
- Climate Change Extents
- Flood Inundation Extents
- Flood Planning Area


Figure L2.32


Notes:
 1. Coordinate System: GDA 1994 MGA Zone 56

- References:
1. Base data supplied by NSW SS and Esri
 2. Aerial imagery supplied by MetroMap
 3. Cadastre supplied by PCC (2015)
 4. Ward boundaries supplied by PCC

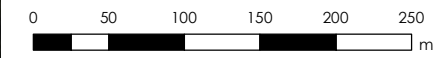

Scale at A3 1:5,000

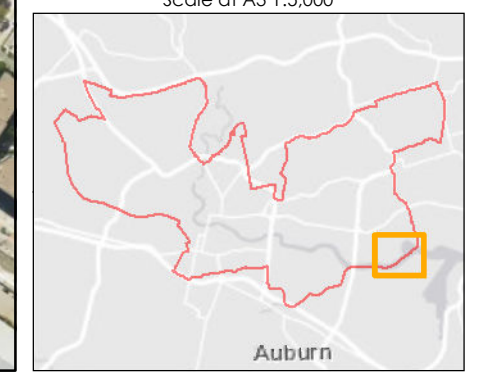

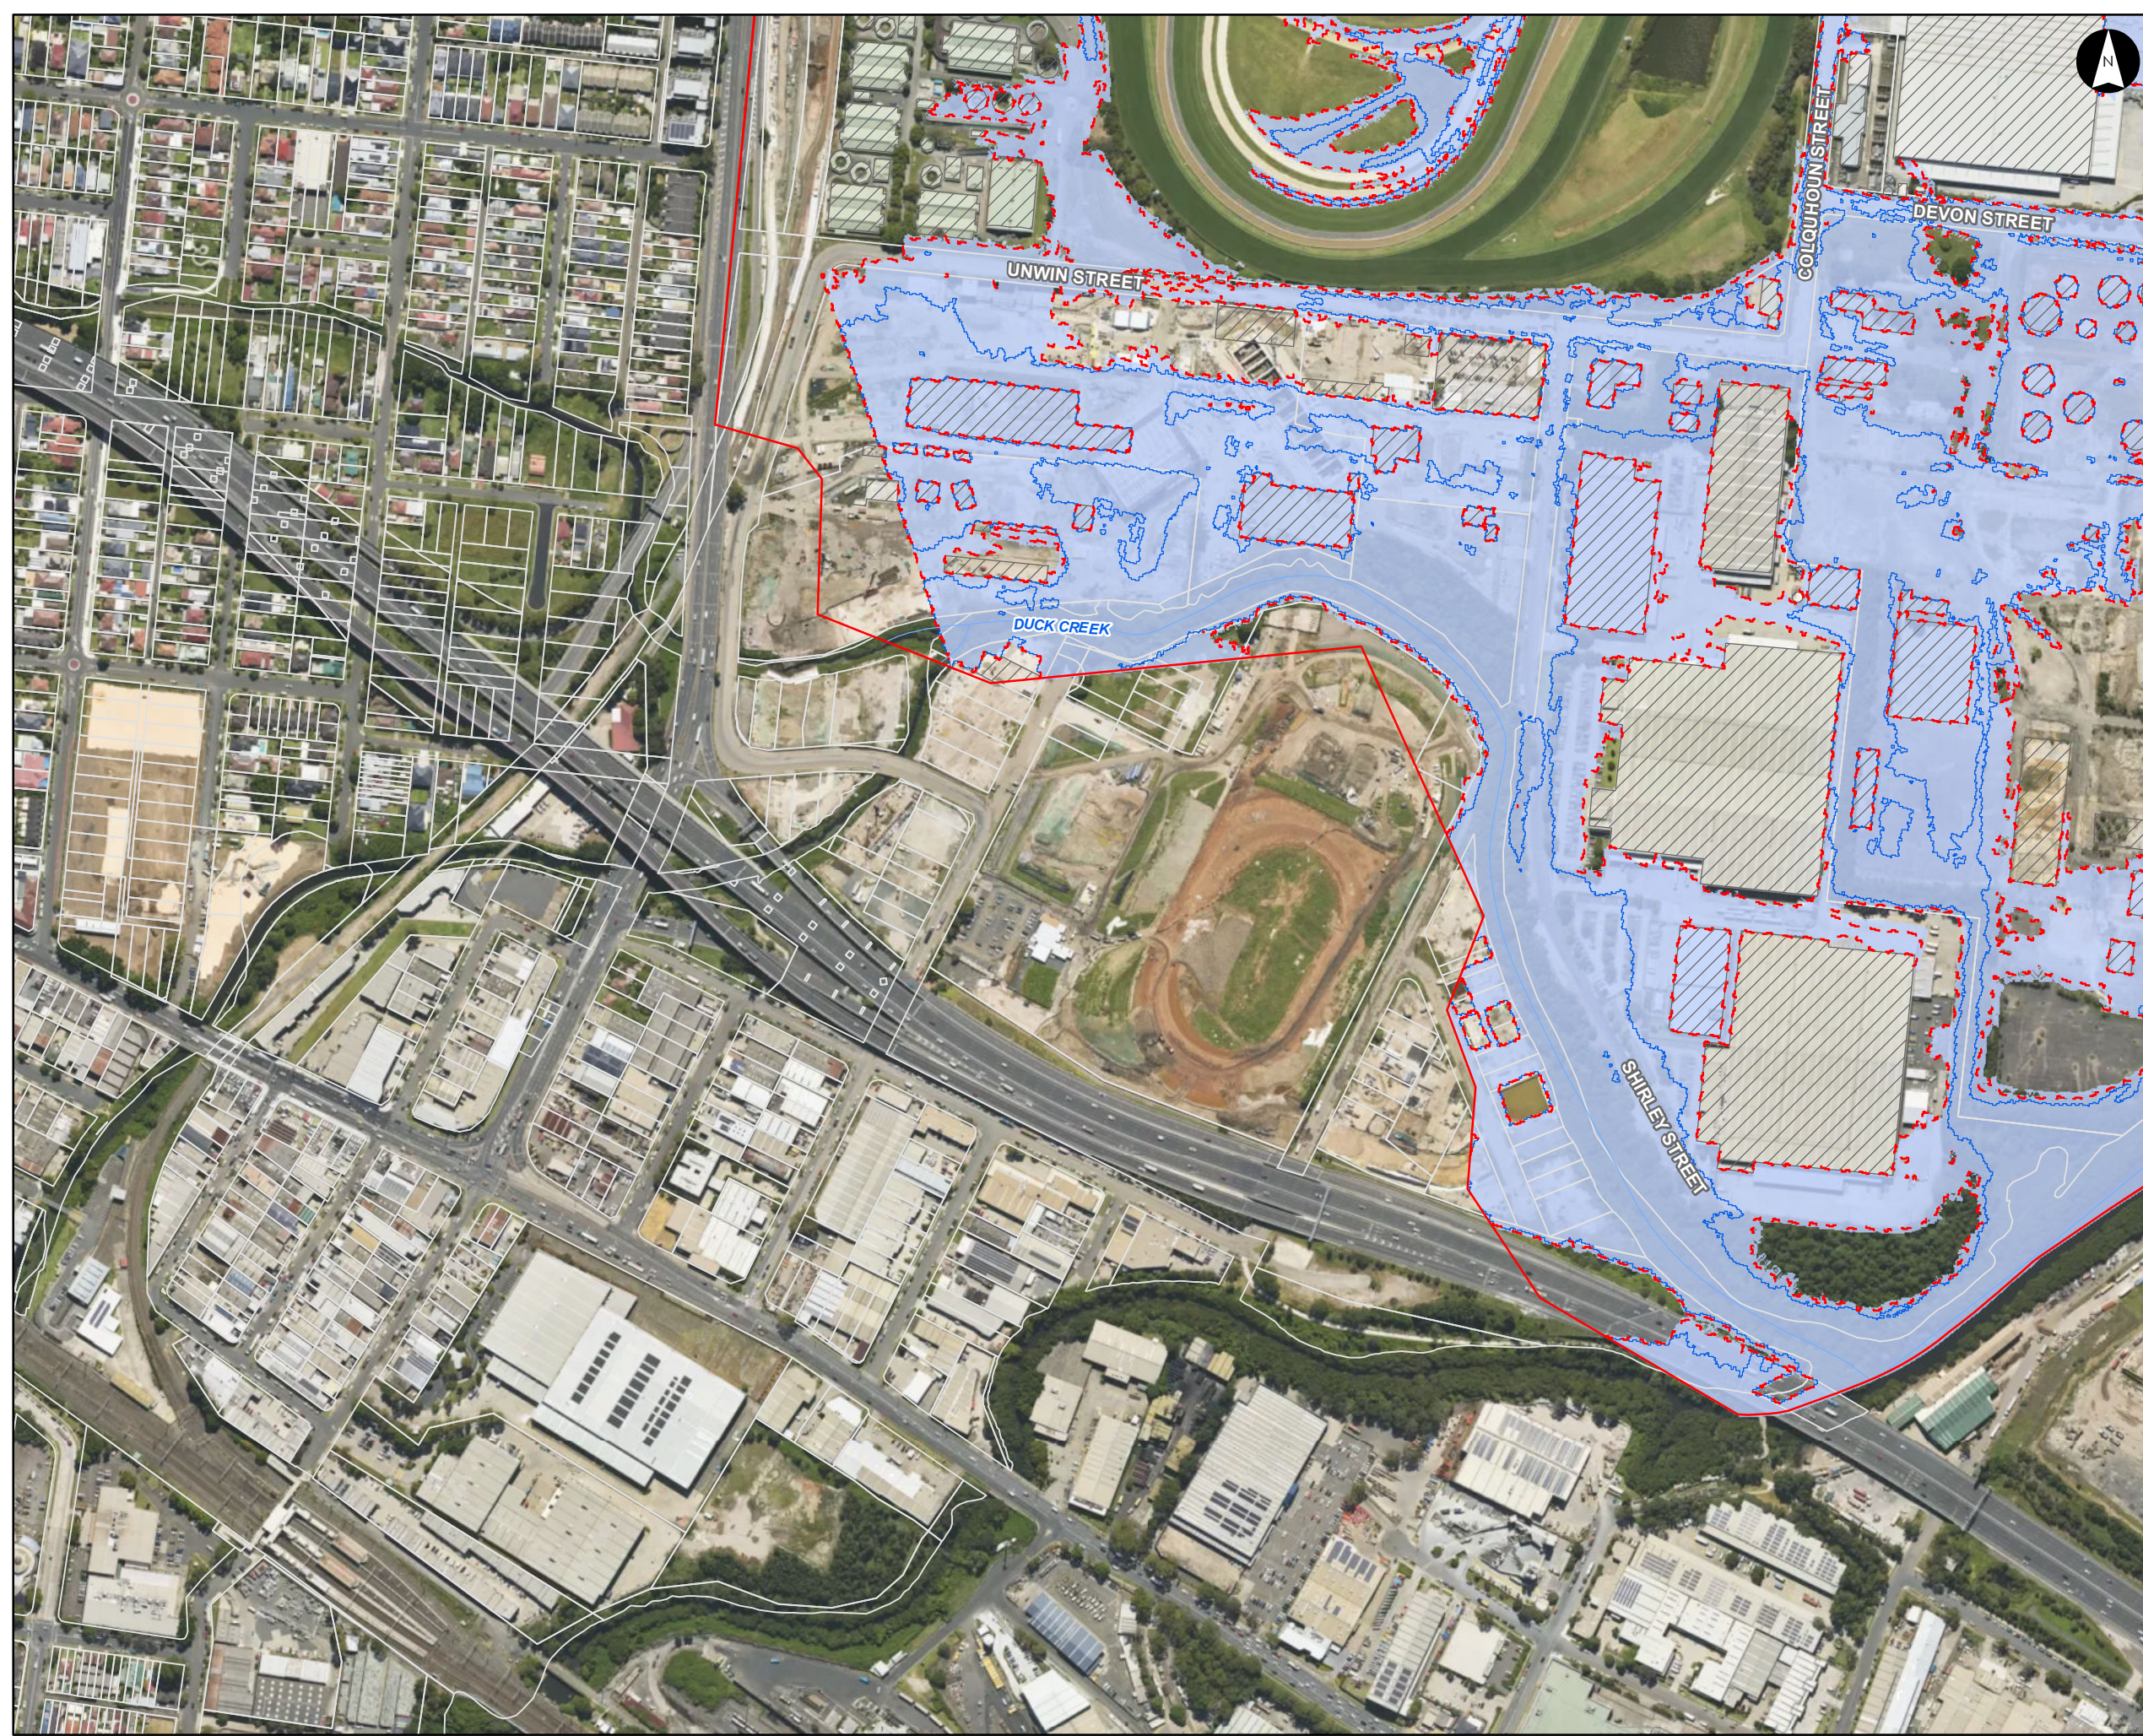

Flood Planning Areas

Parramatta River Flood Study
 Project Code: 59916074
 Drawn By: AS
 Map: 59916074-GS-072-FPA.mxd
 Rev: 05
 Date: 2023-06-14


Legend

- Study Area
- Watercourse
- Cadastre
- Building Footprint
- Climate Change Extents
- Flood Inundation Extents
- Flood Planning Area


Figure L2.33

Notes:
 1. Coordinate System: GDA 1994 MGA Zone 56


- References:
1. Base data supplied by NSW SS and Esri
 2. Aerial imagery supplied by MetroMap
 3. Cadastre supplied by PCC (2015)
 4. Ward boundaries supplied by PCC

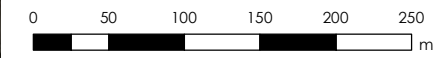

Scale at A3 1:5,000

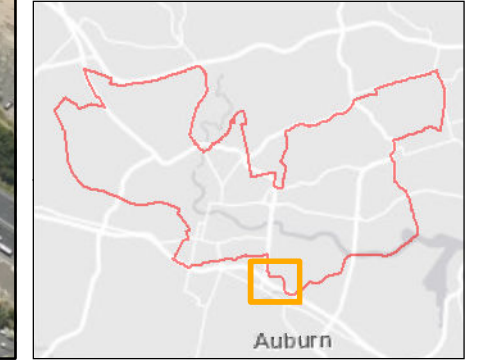

This document has been prepared based on information provided by others as cited in the data sources. Stantec has not verified the accuracy and/or completeness of this information and shall not be responsible for any errors or omissions which may be incorporated herein as a result. Stantec assumes no responsibility for data supplied in electronic format, and the recipient accepts full responsibility for verifying the accuracy and completeness of the data.

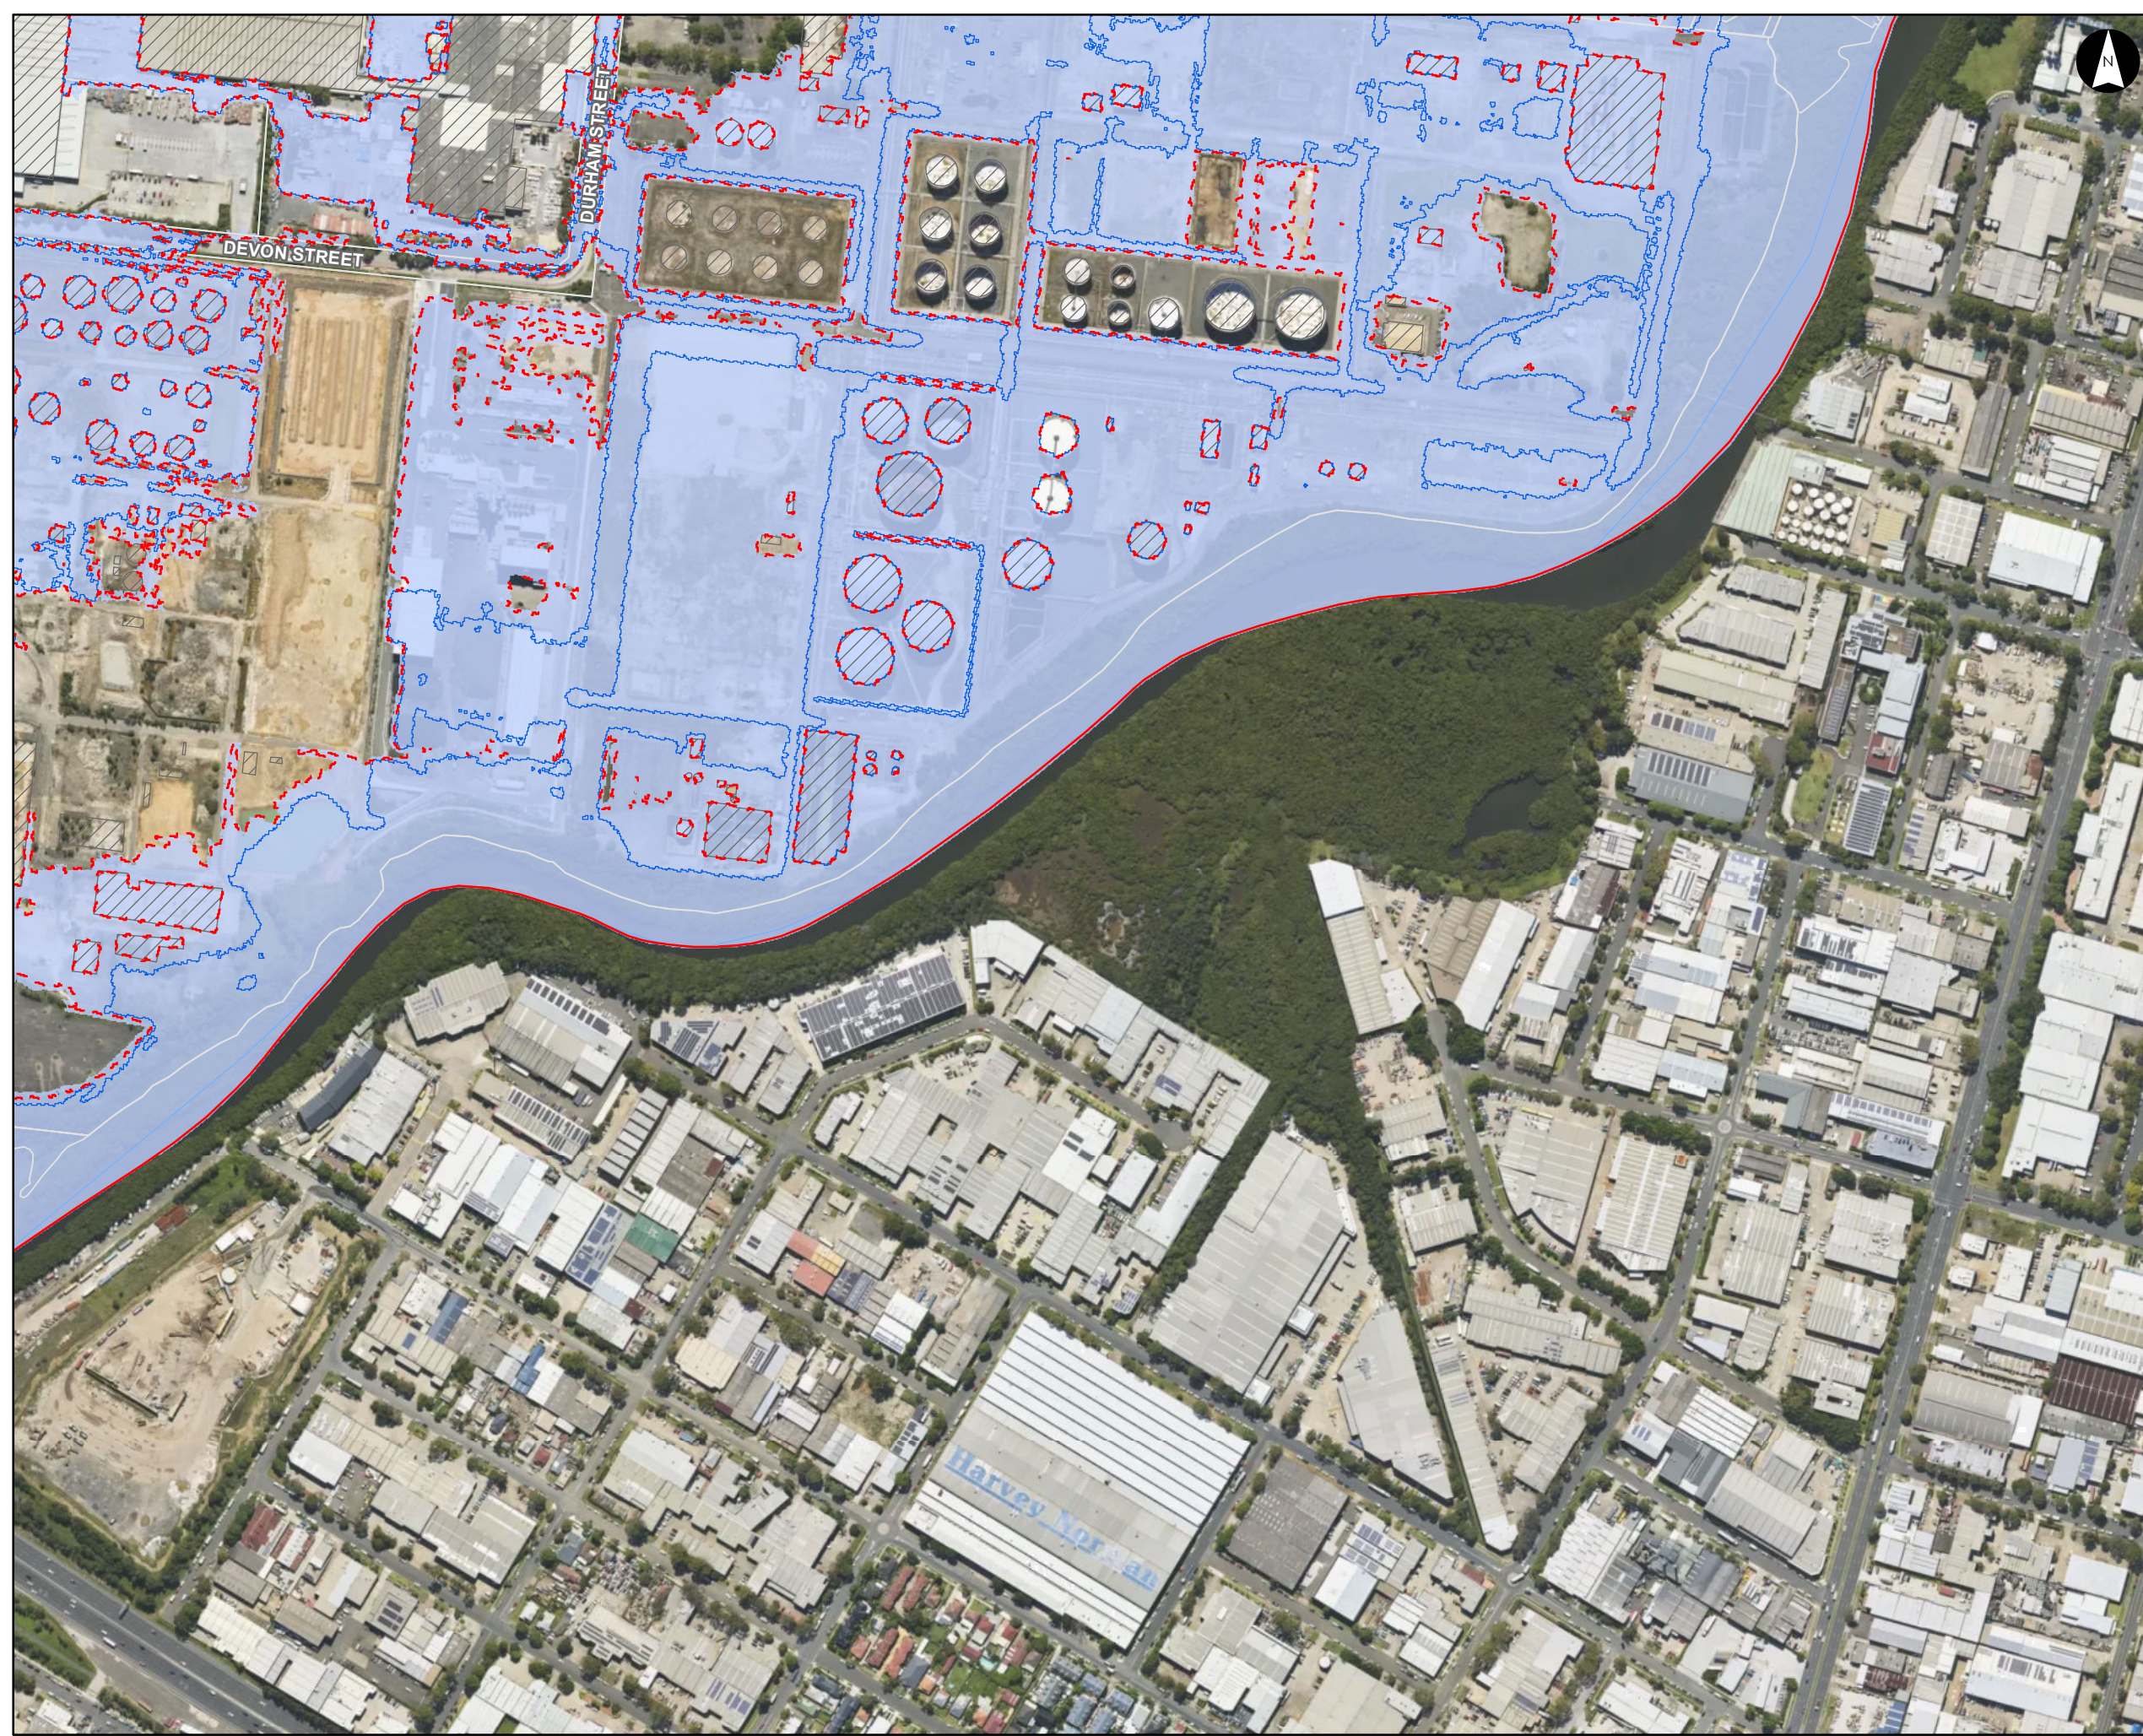

Flood Planning Areas

Parramatta River Flood Study
 Project Code: 59916074
 Drawn By: AS
 Map: 59916074-GS-072-FPA.mxd
 Rev: 05
 Date: 2023-06-14


Legend

- Study Area
- Watercourse
- Cadastre
- Building Footprint
- Climate Change Extents
- Flood Inundation Extents
- Flood Planning Area


Figure L2.34

Notes:
 1. Coordinate System: GDA 1994 MGA Zone 56

- References:
1. Base data supplied by NSW SS and Esri
 2. Aerial imagery supplied by MetroMap
 3. Cadastre supplied by PCC (2015)
 4. Ward boundaries supplied by PCC

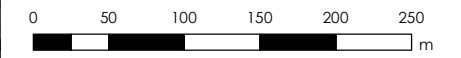

Scale at A3 1:5,000

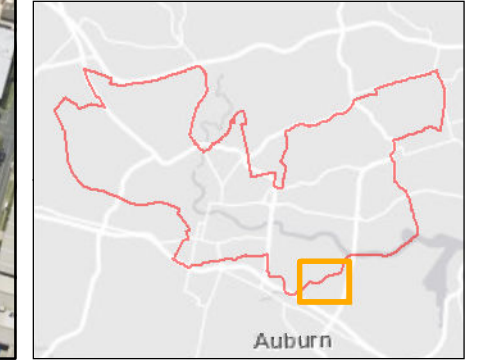

This document has been prepared based on information provided by others as cited in the data sources. Stantec has not verified the accuracy and/or completeness of this information and shall not be responsible for any errors or omissions which may be incorporated herein as a result. Stantec assumes no responsibility for data supplied in electronic format, and the recipient accepts full responsibility for verifying the accuracy and completeness of the data.