


**CONCEPT DESIGN UPDATE**  
CITY OF PARRAMATTA

**MAX RUDDOCK RESERVE  
AMENITIES**  
WINSTON HILLS / DARUG COUNTRY  
NSW

NOVEMBER 2023


**samcrawford**architects

**CONCEPT DESIGN**  
**Site Plan**

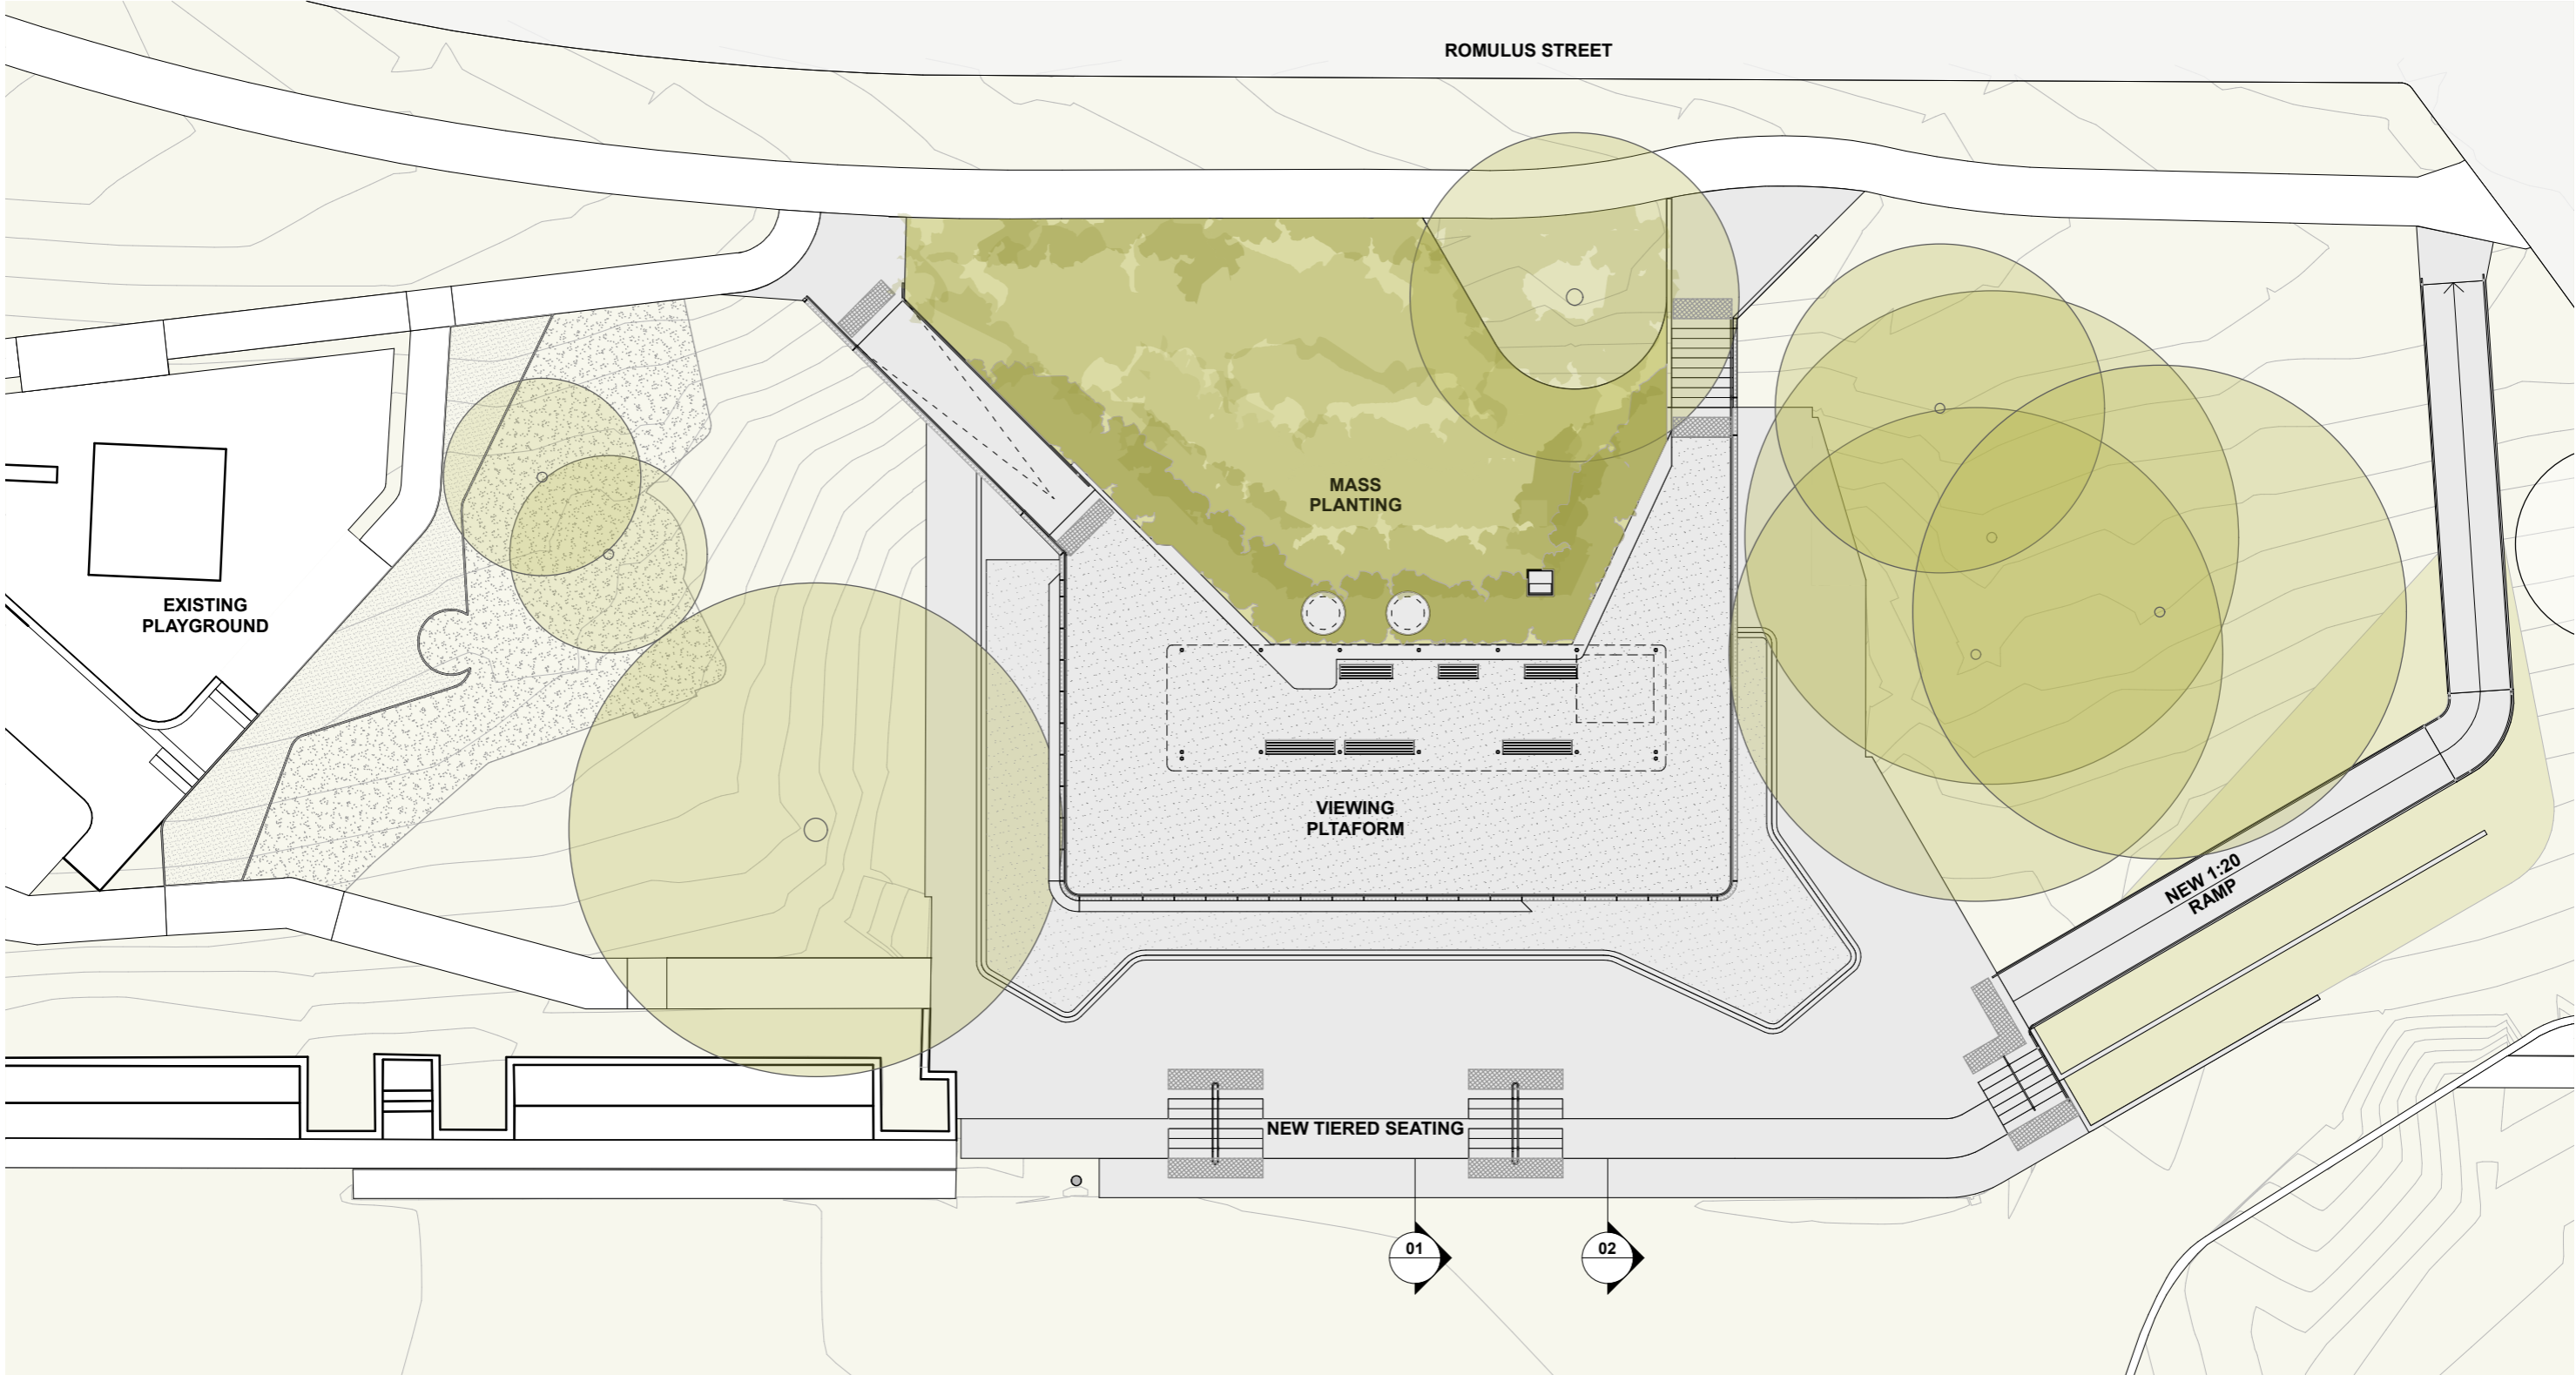


# CONCEPT DESIGN

## Field Level Plan

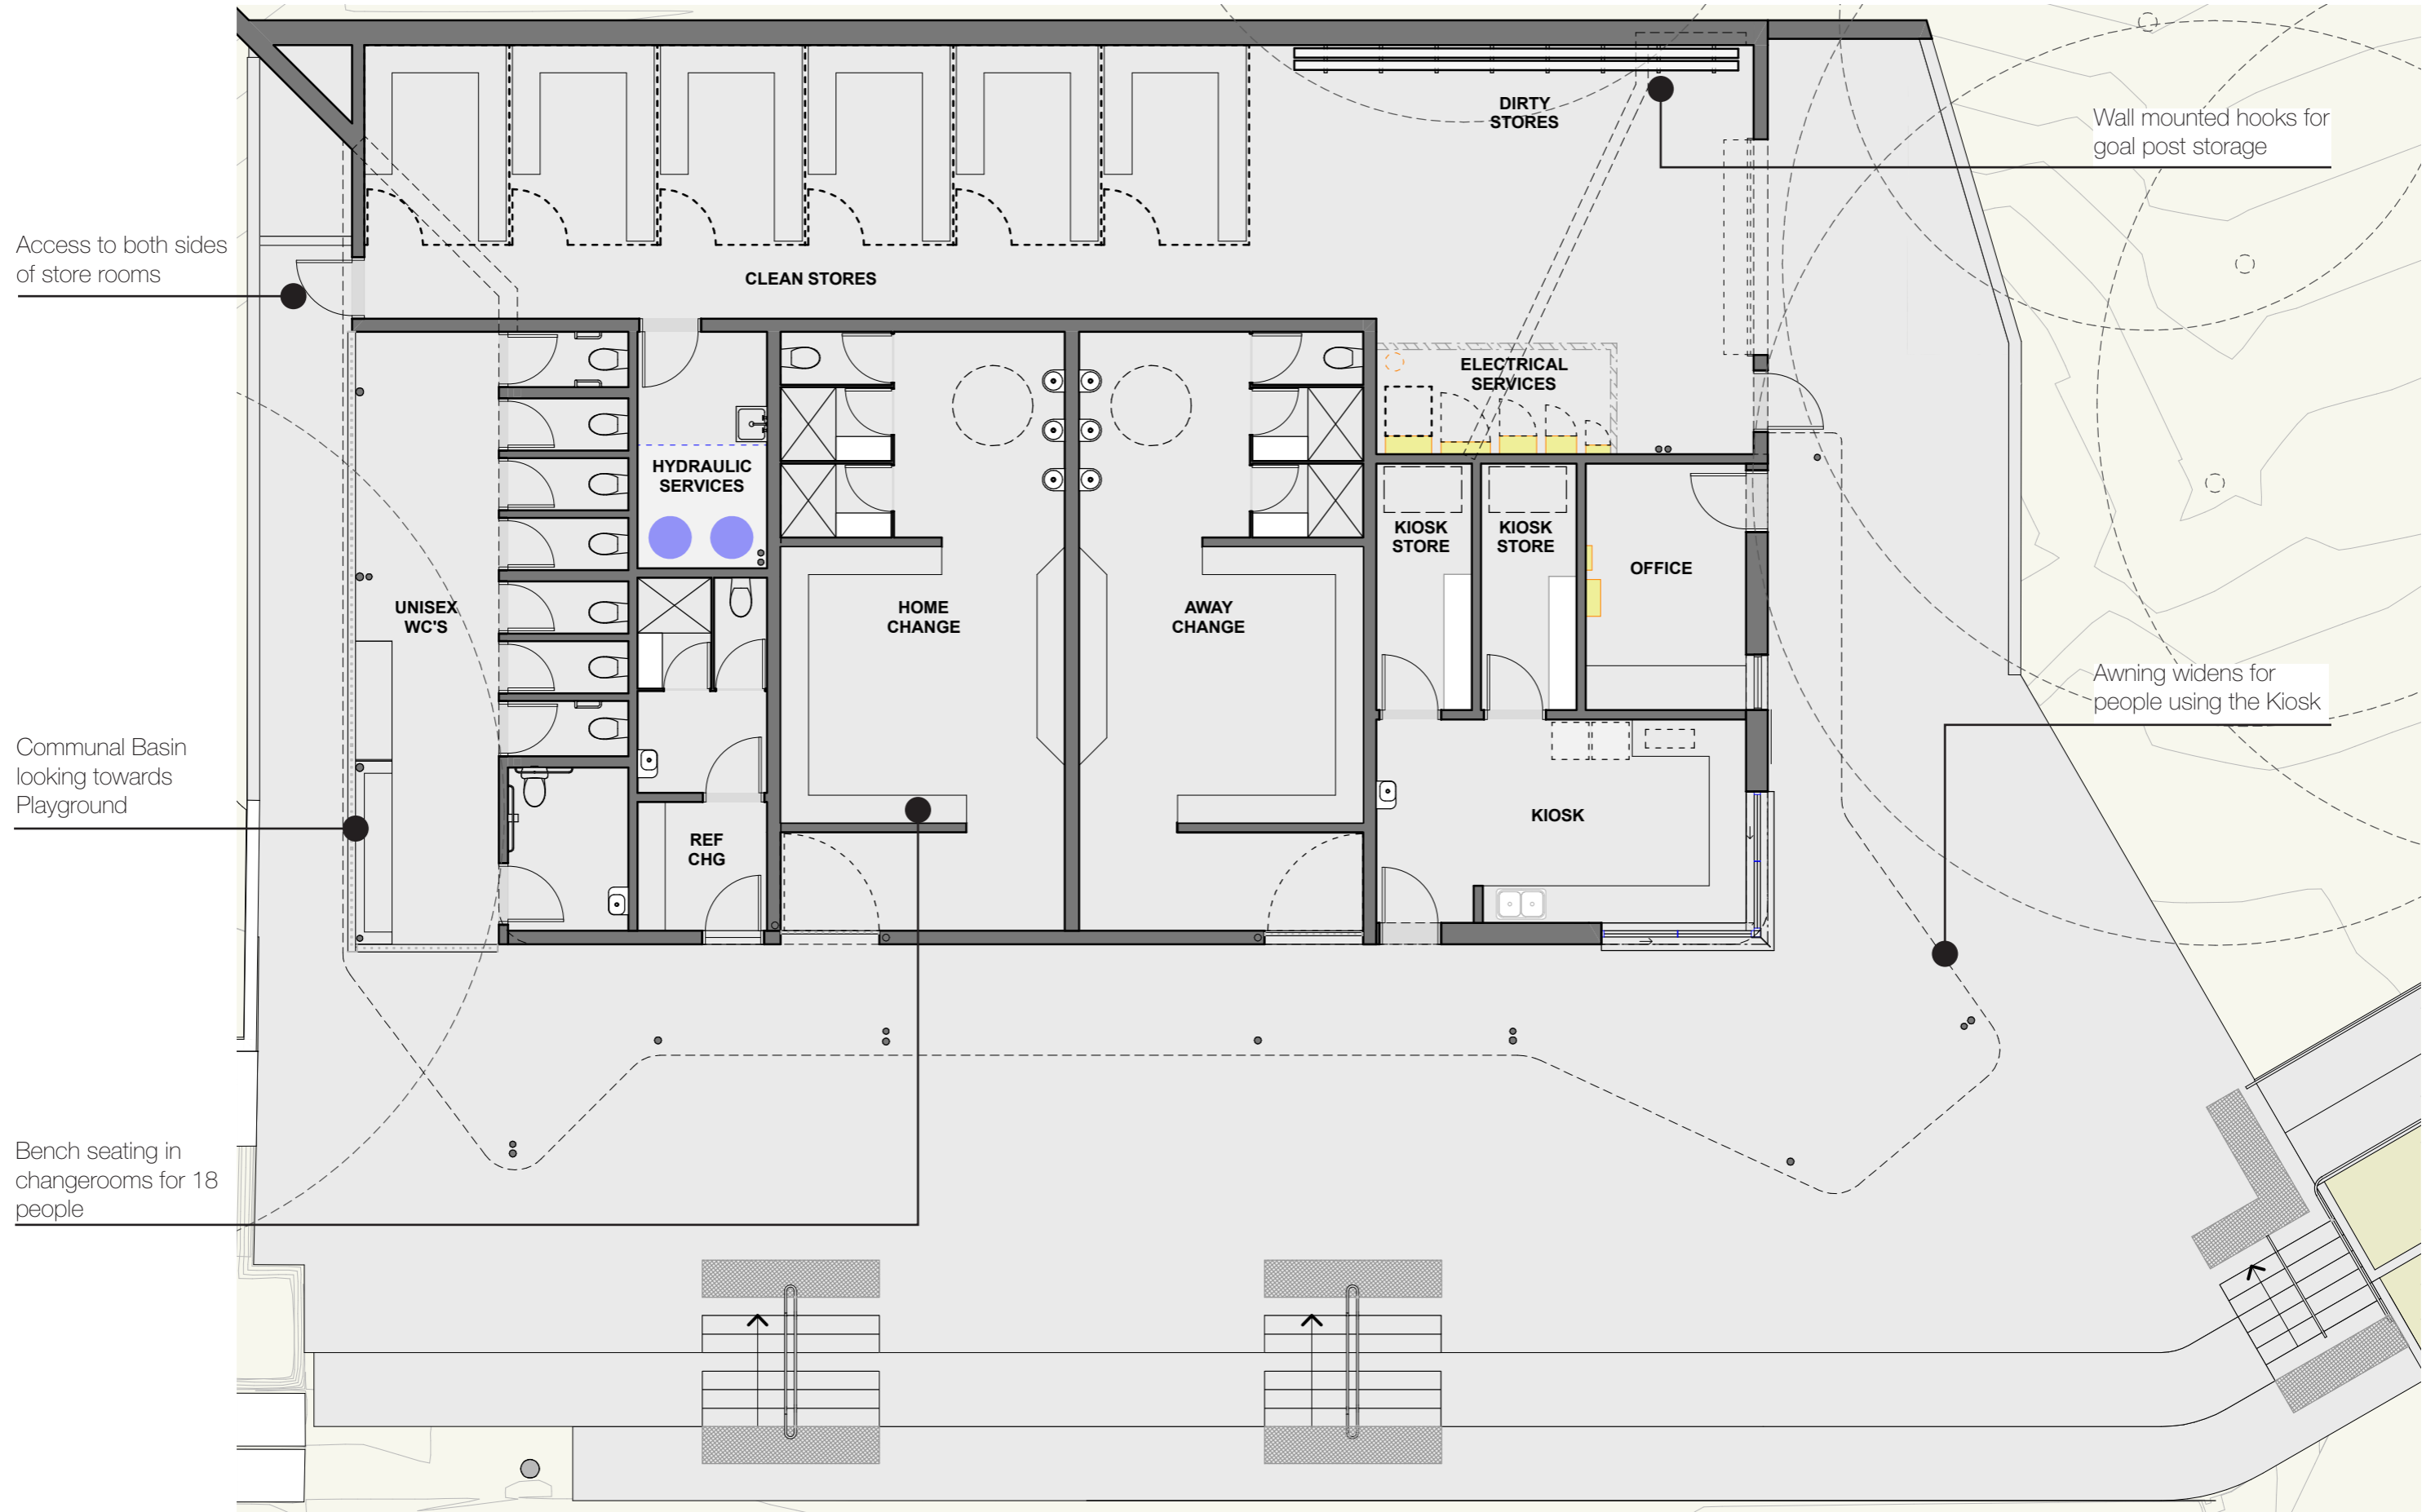


# CONCEPT DESIGN

## Street Level Plan

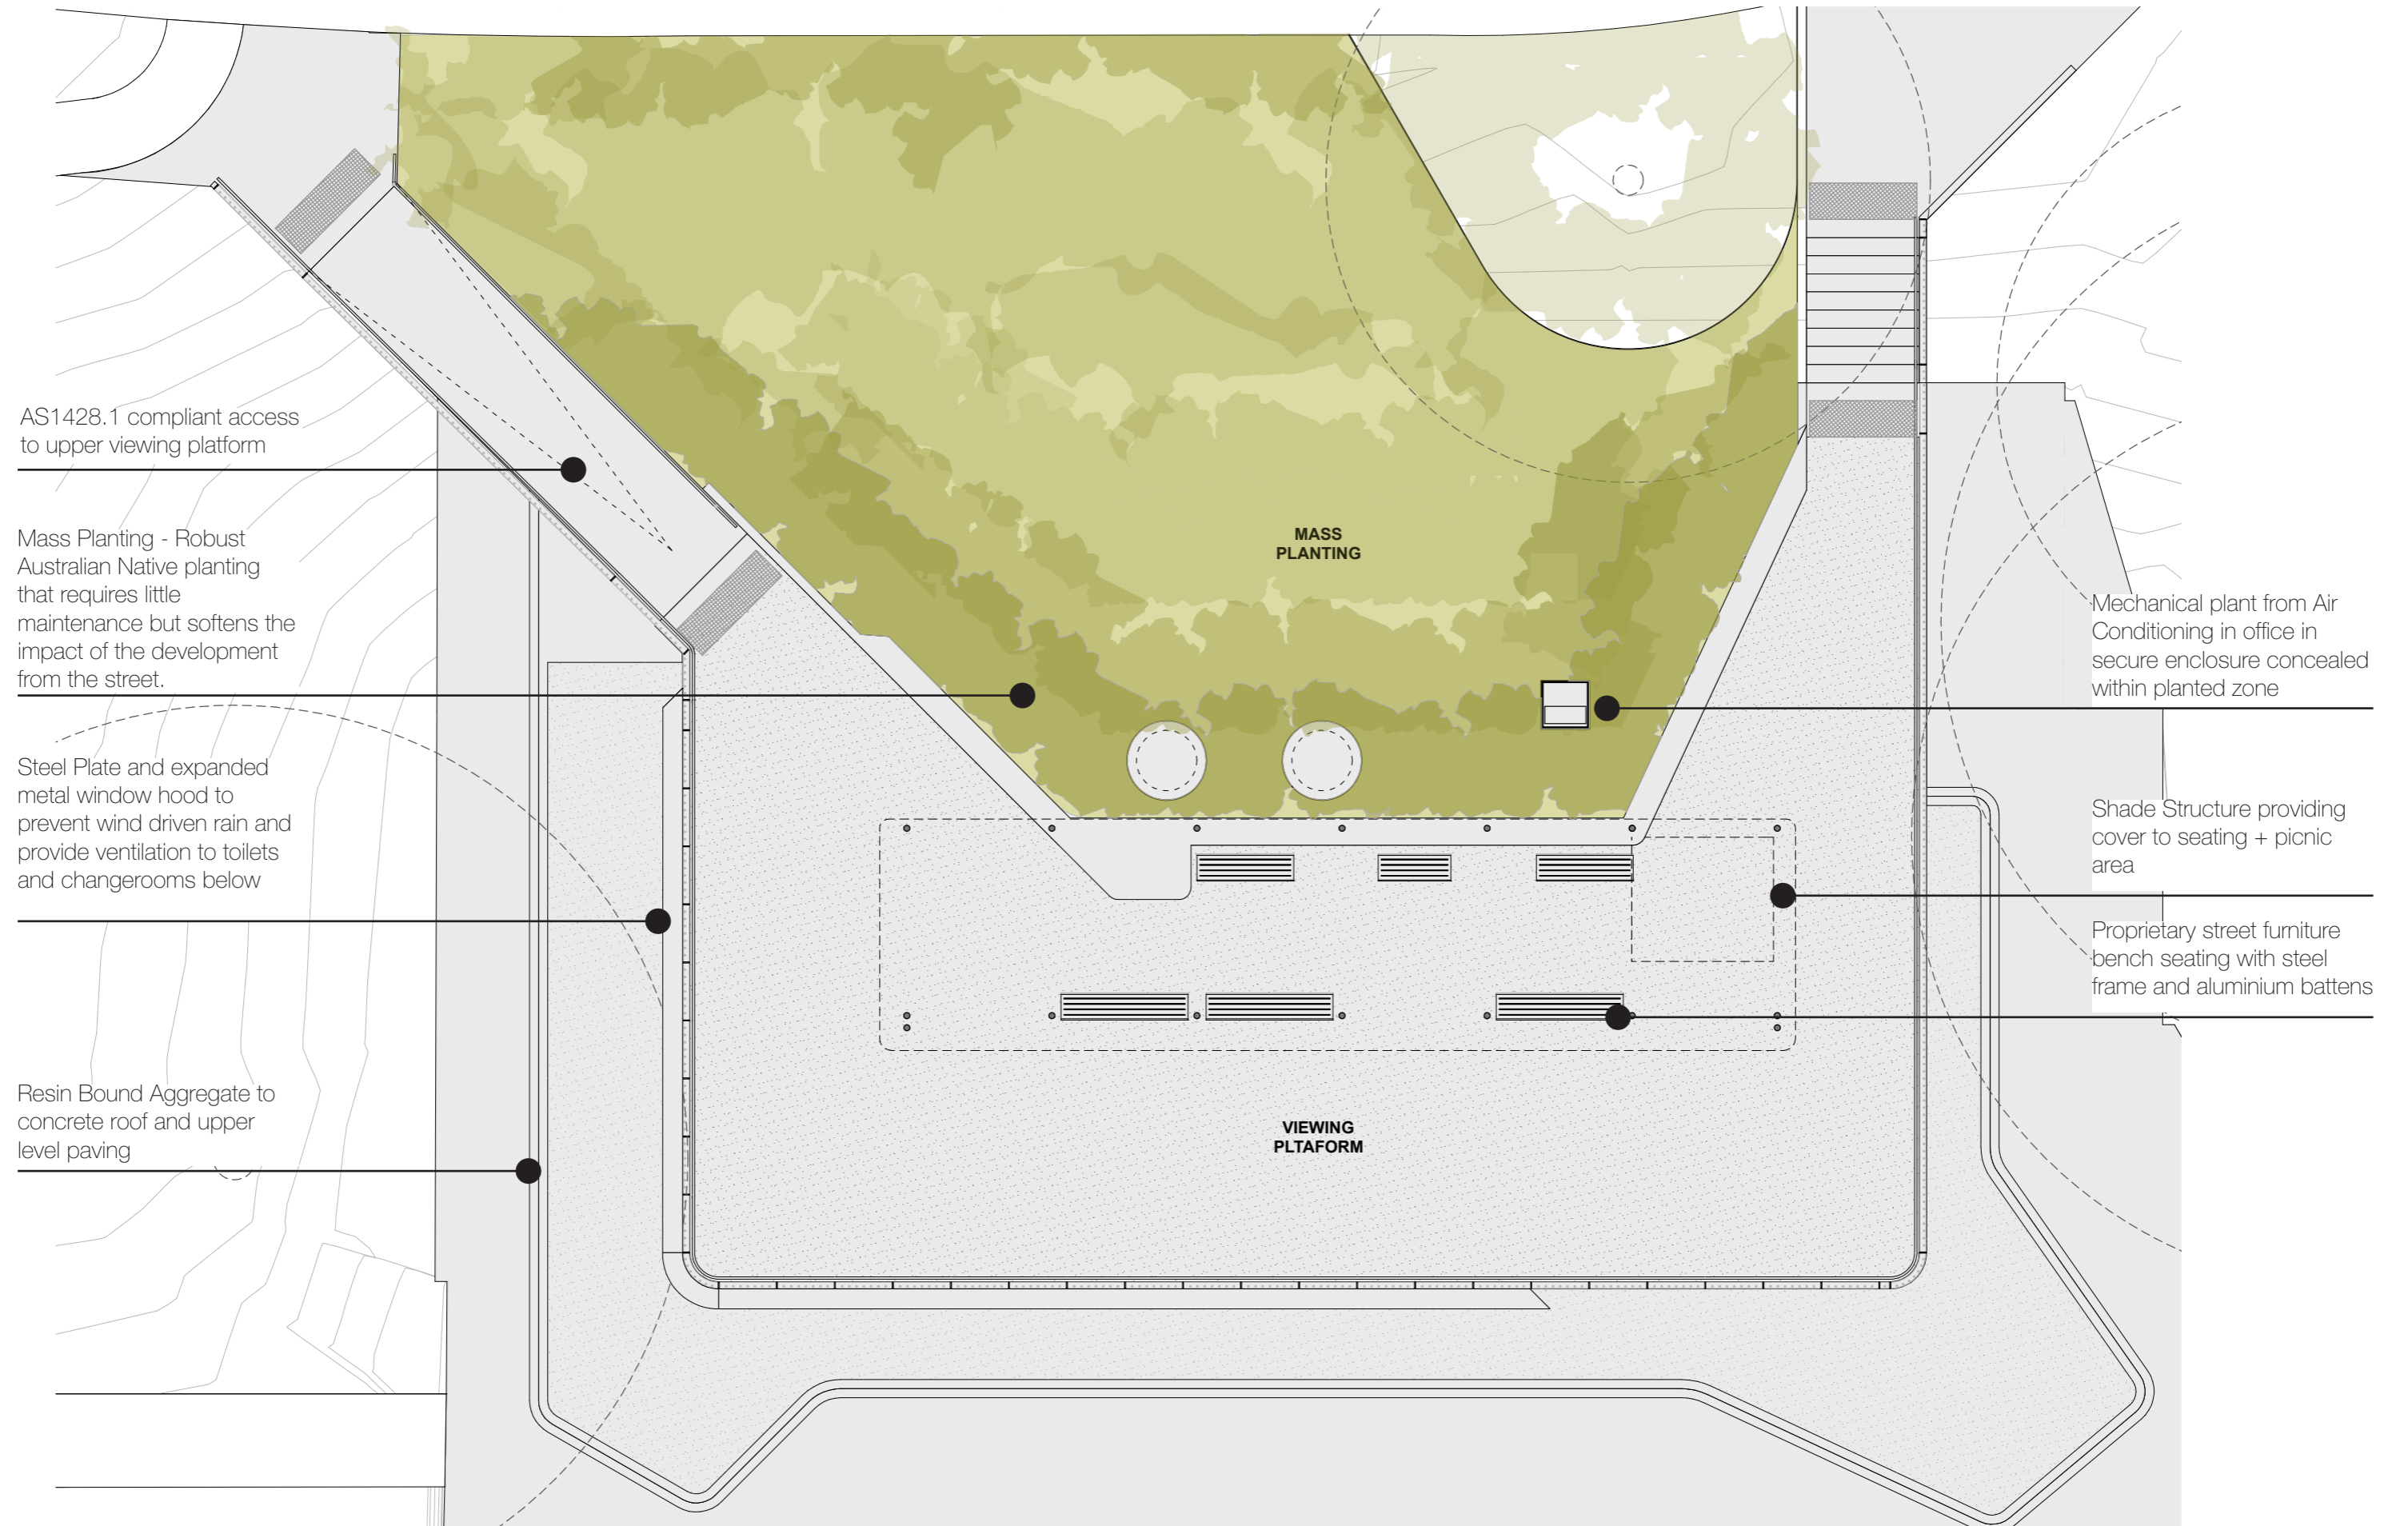


**CONCEPT DESIGN**  
Sections

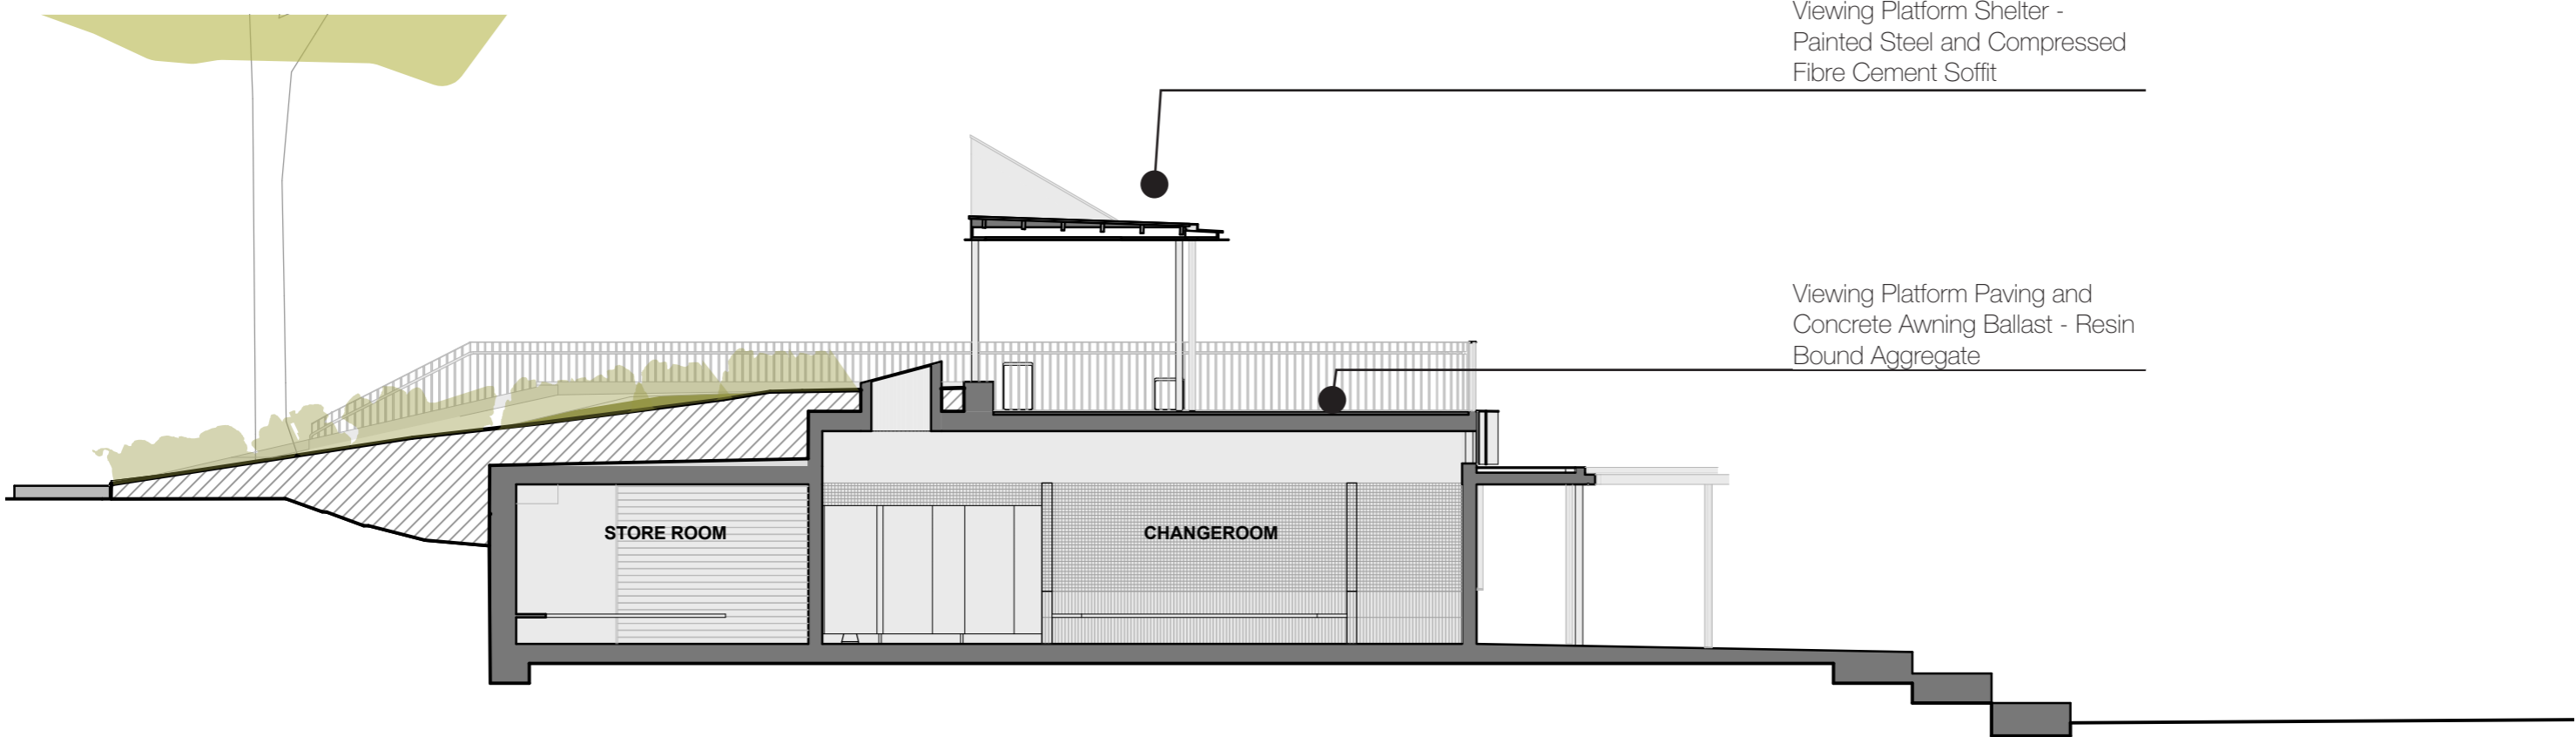

Viewing Platform Shelter -  
Painted Steel and Compressed  
Fibre Cement Soffit

Viewing Platform Paving and  
Concrete Awning Ballast - Resin  
Bound Aggregate

**Section 01**

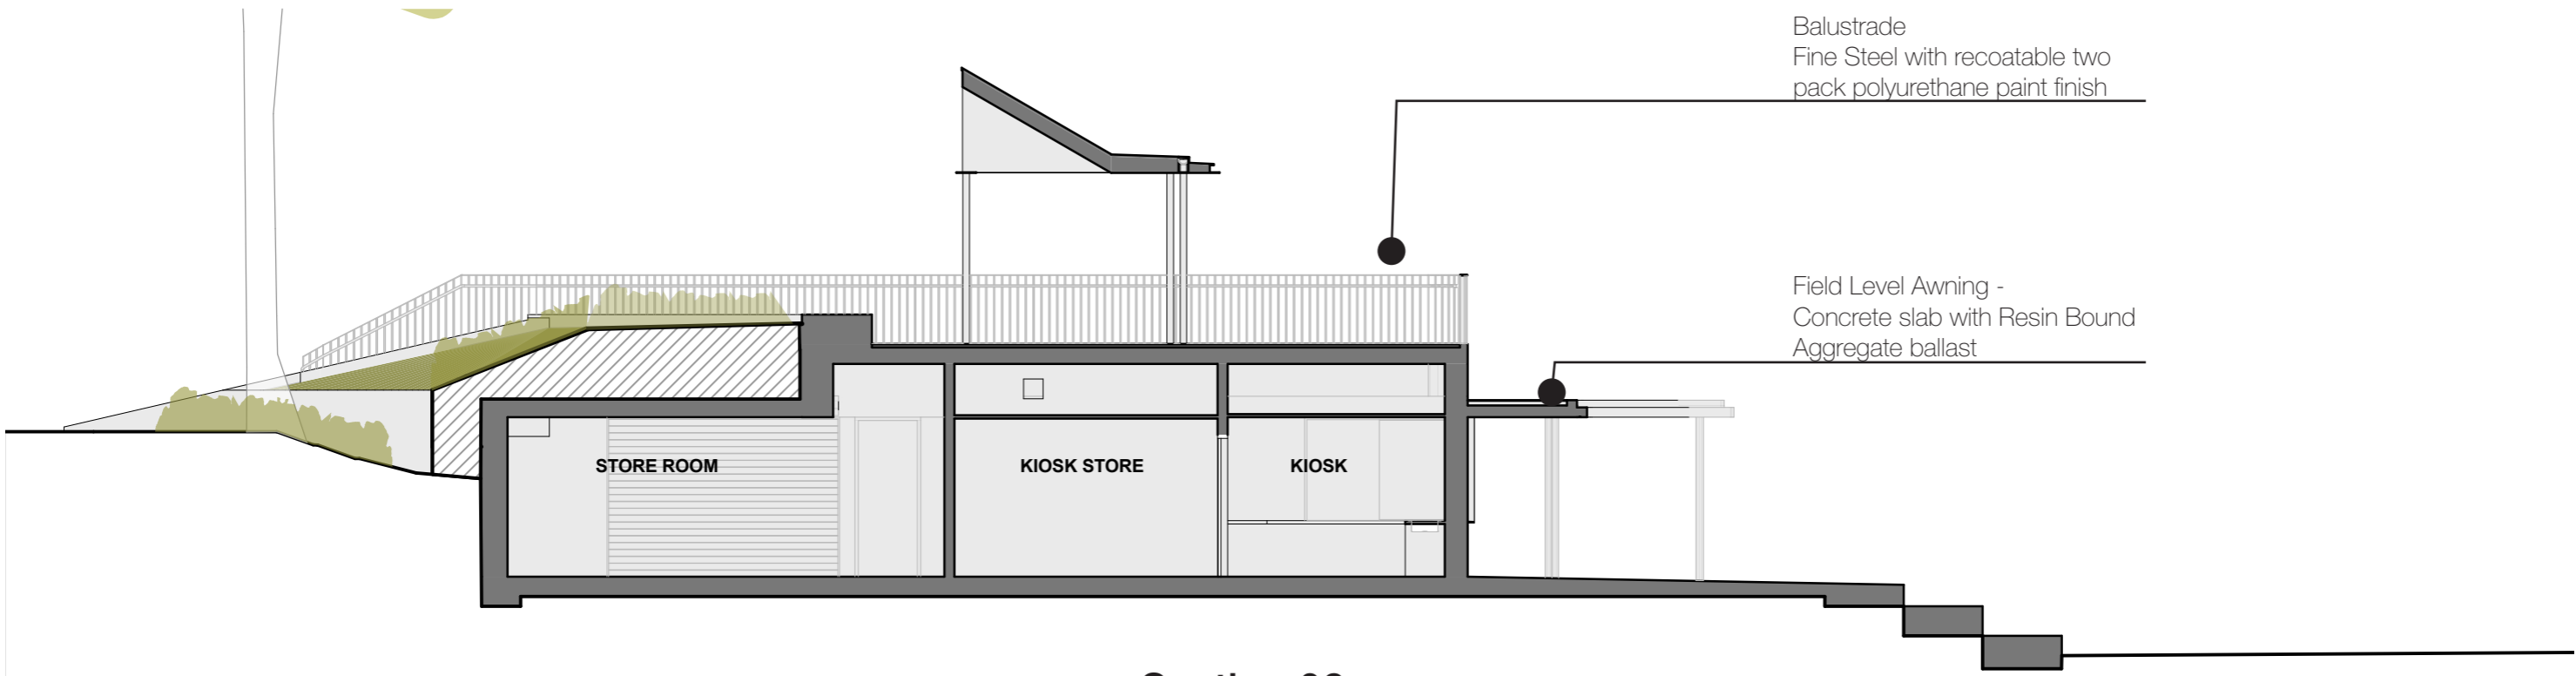


Balustrade  
Fine Steel with recoatable two  
pack polyurethane paint finish

Field Level Awning -  
Concrete slab with Resin Bound  
Aggregate ballast

**Section 02**

# CONCEPT DESIGN

## Elevations

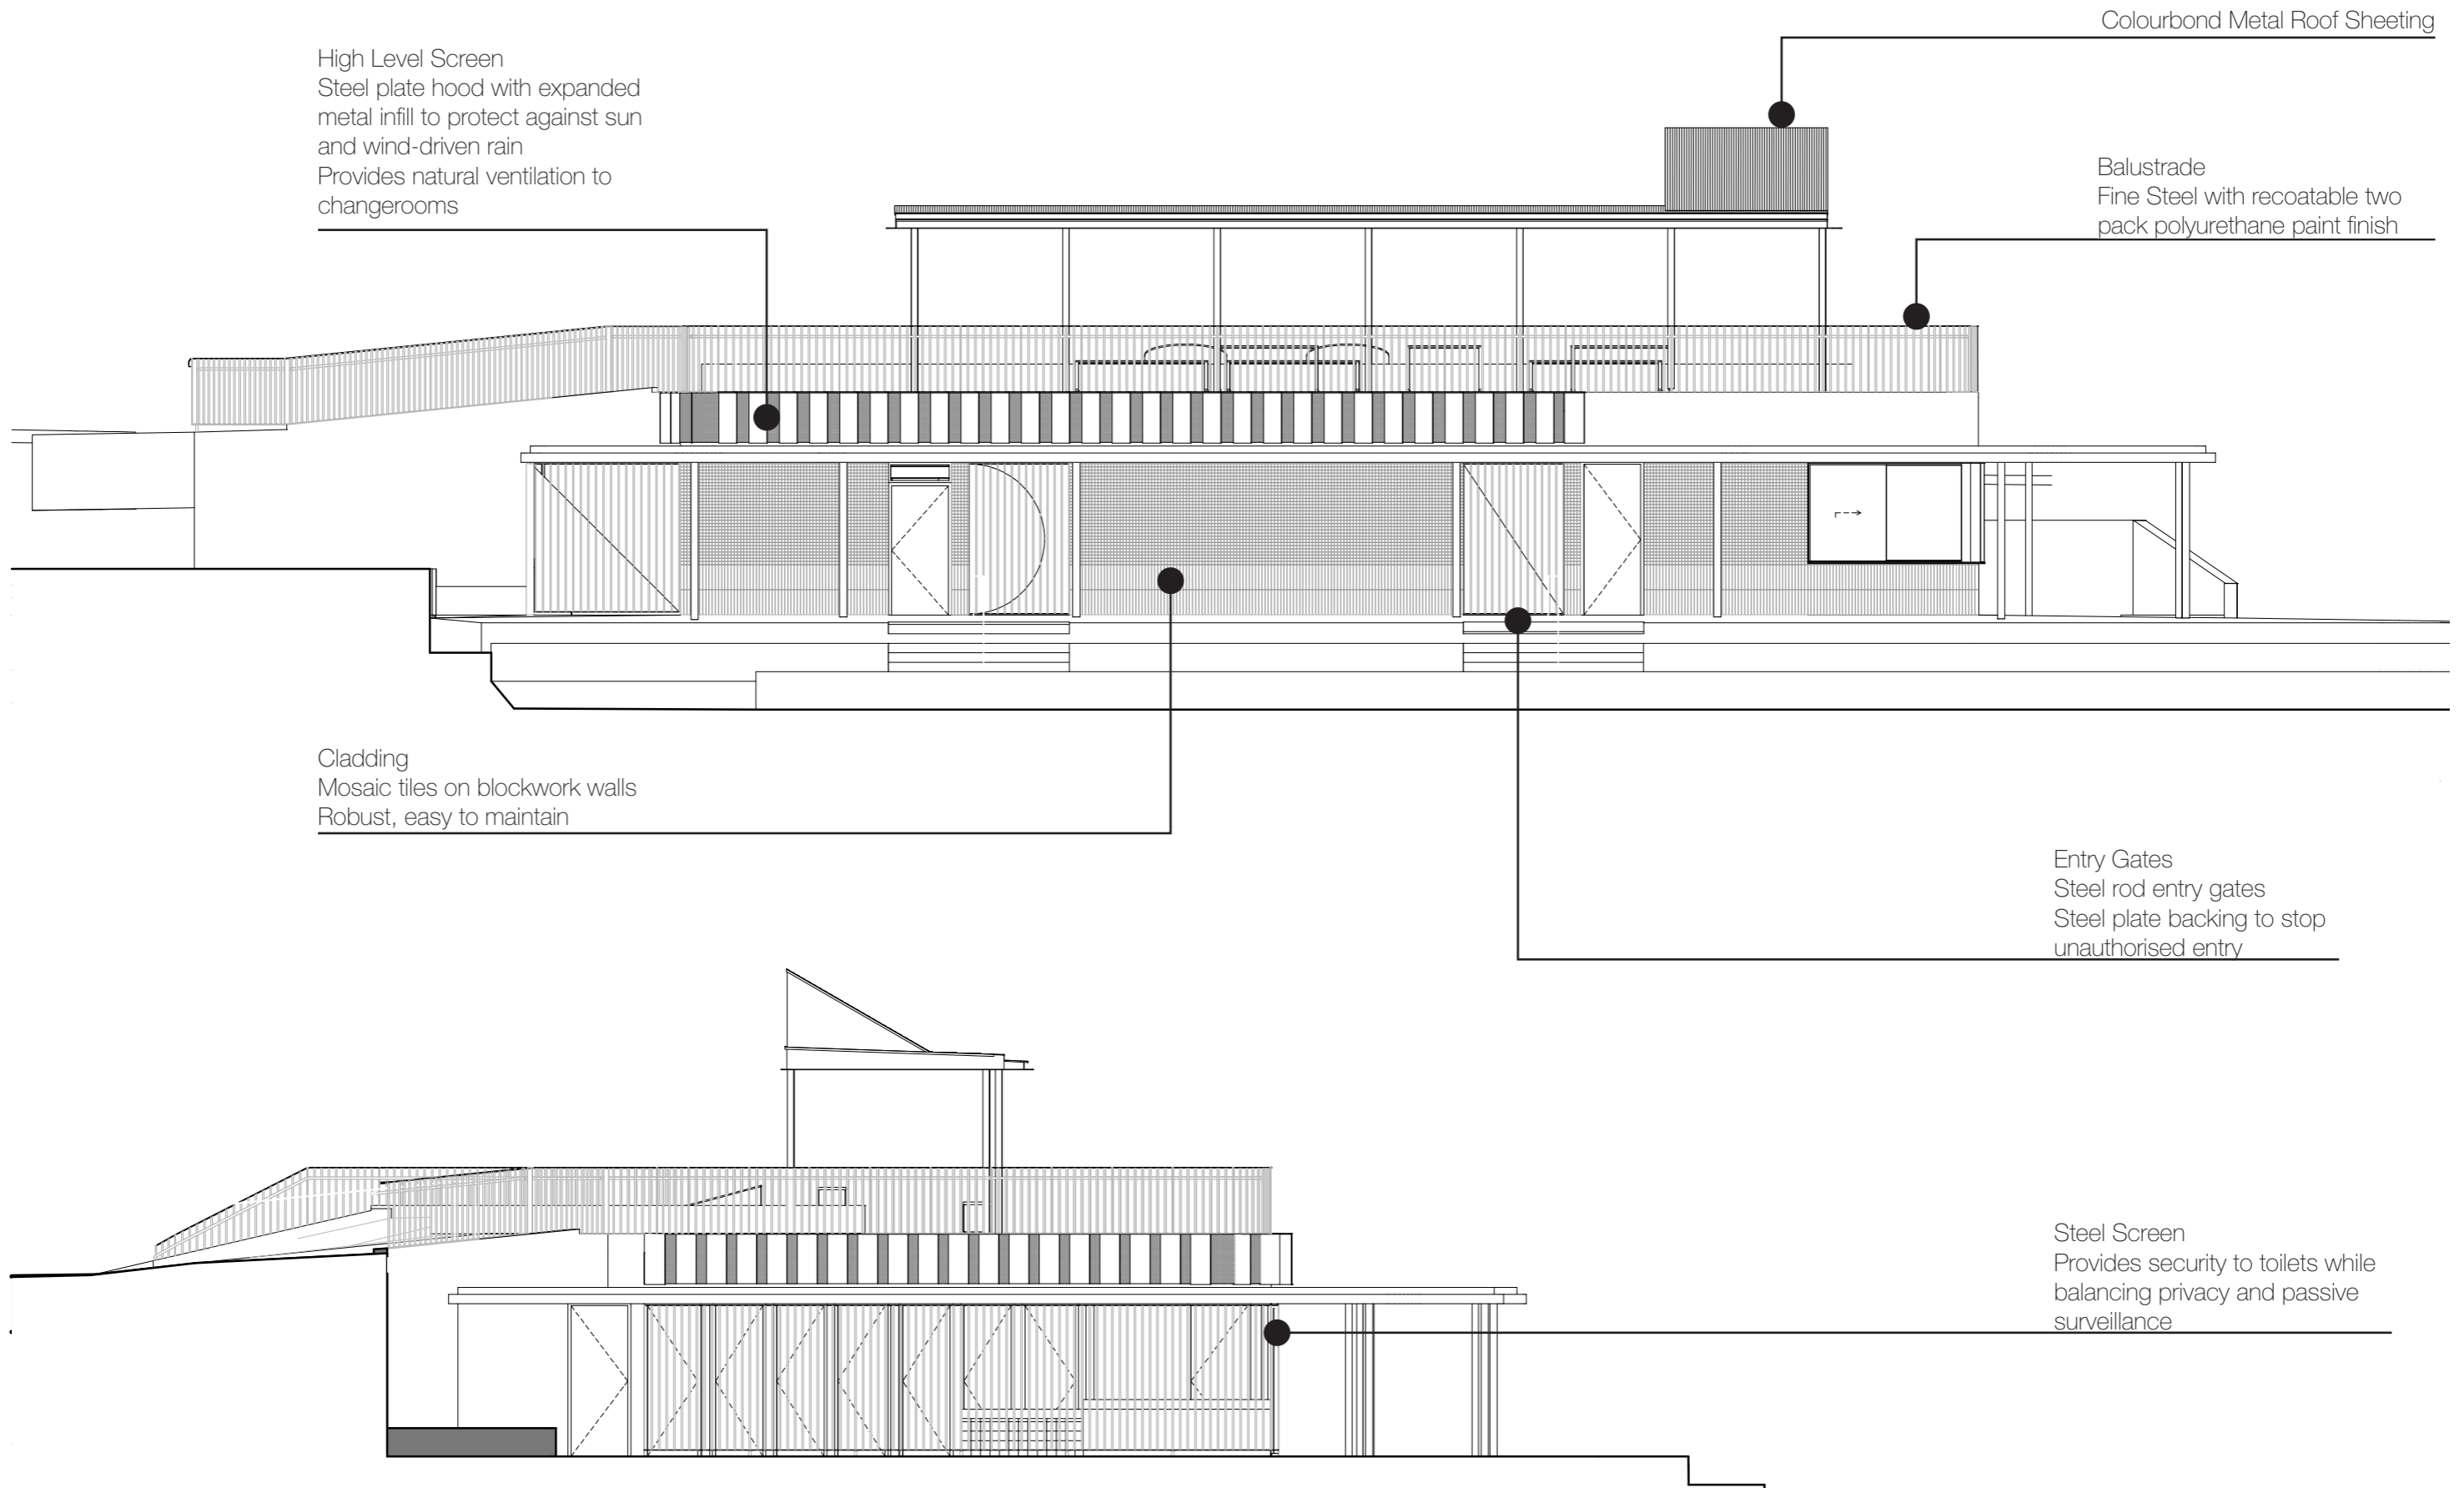

# CONCEPT DESIGN

## Materiality

### VERTICAL



Mosaic Tile Cladding  
Durable, easy to maintain.



### HORIZONTAL



Lower Awning  
Off-Form Concrete  
- Robust and easy to maintain.



Viewing Platform Paving  
Open-pore Resin Bound  
Aggregate



### DETAIL



Balustrades, Gates and  
Fascias  
Fine Steelwork with recoatable  
paint finish



Mosaic Tile Cladding  
Durable, easy to maintain.

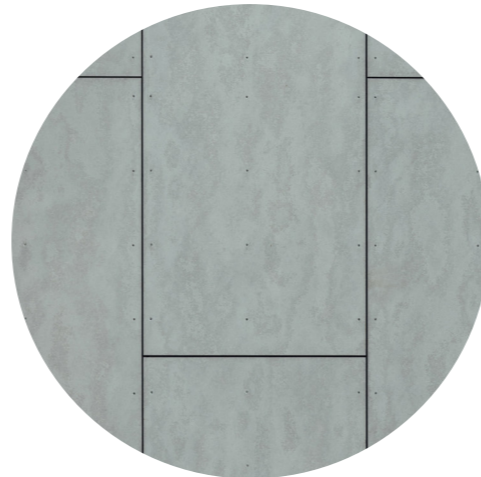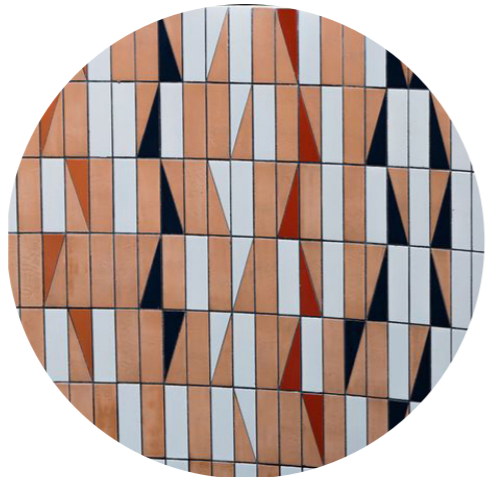

Shade Structure Soffit  
Compressed Fibre Cement  
penetrative sealer with integral  
colour




Field Level Paving / Internal  
Floor  
Washed Aggregate Concrete  
slab with sealer. Slip Rated  
and able to be hosed down



High Level Screens  
Steel Plate with Expanded  
Metal infill. Recoatable Paint  
Finish

# CONCEPT DESIGN


## Perspective

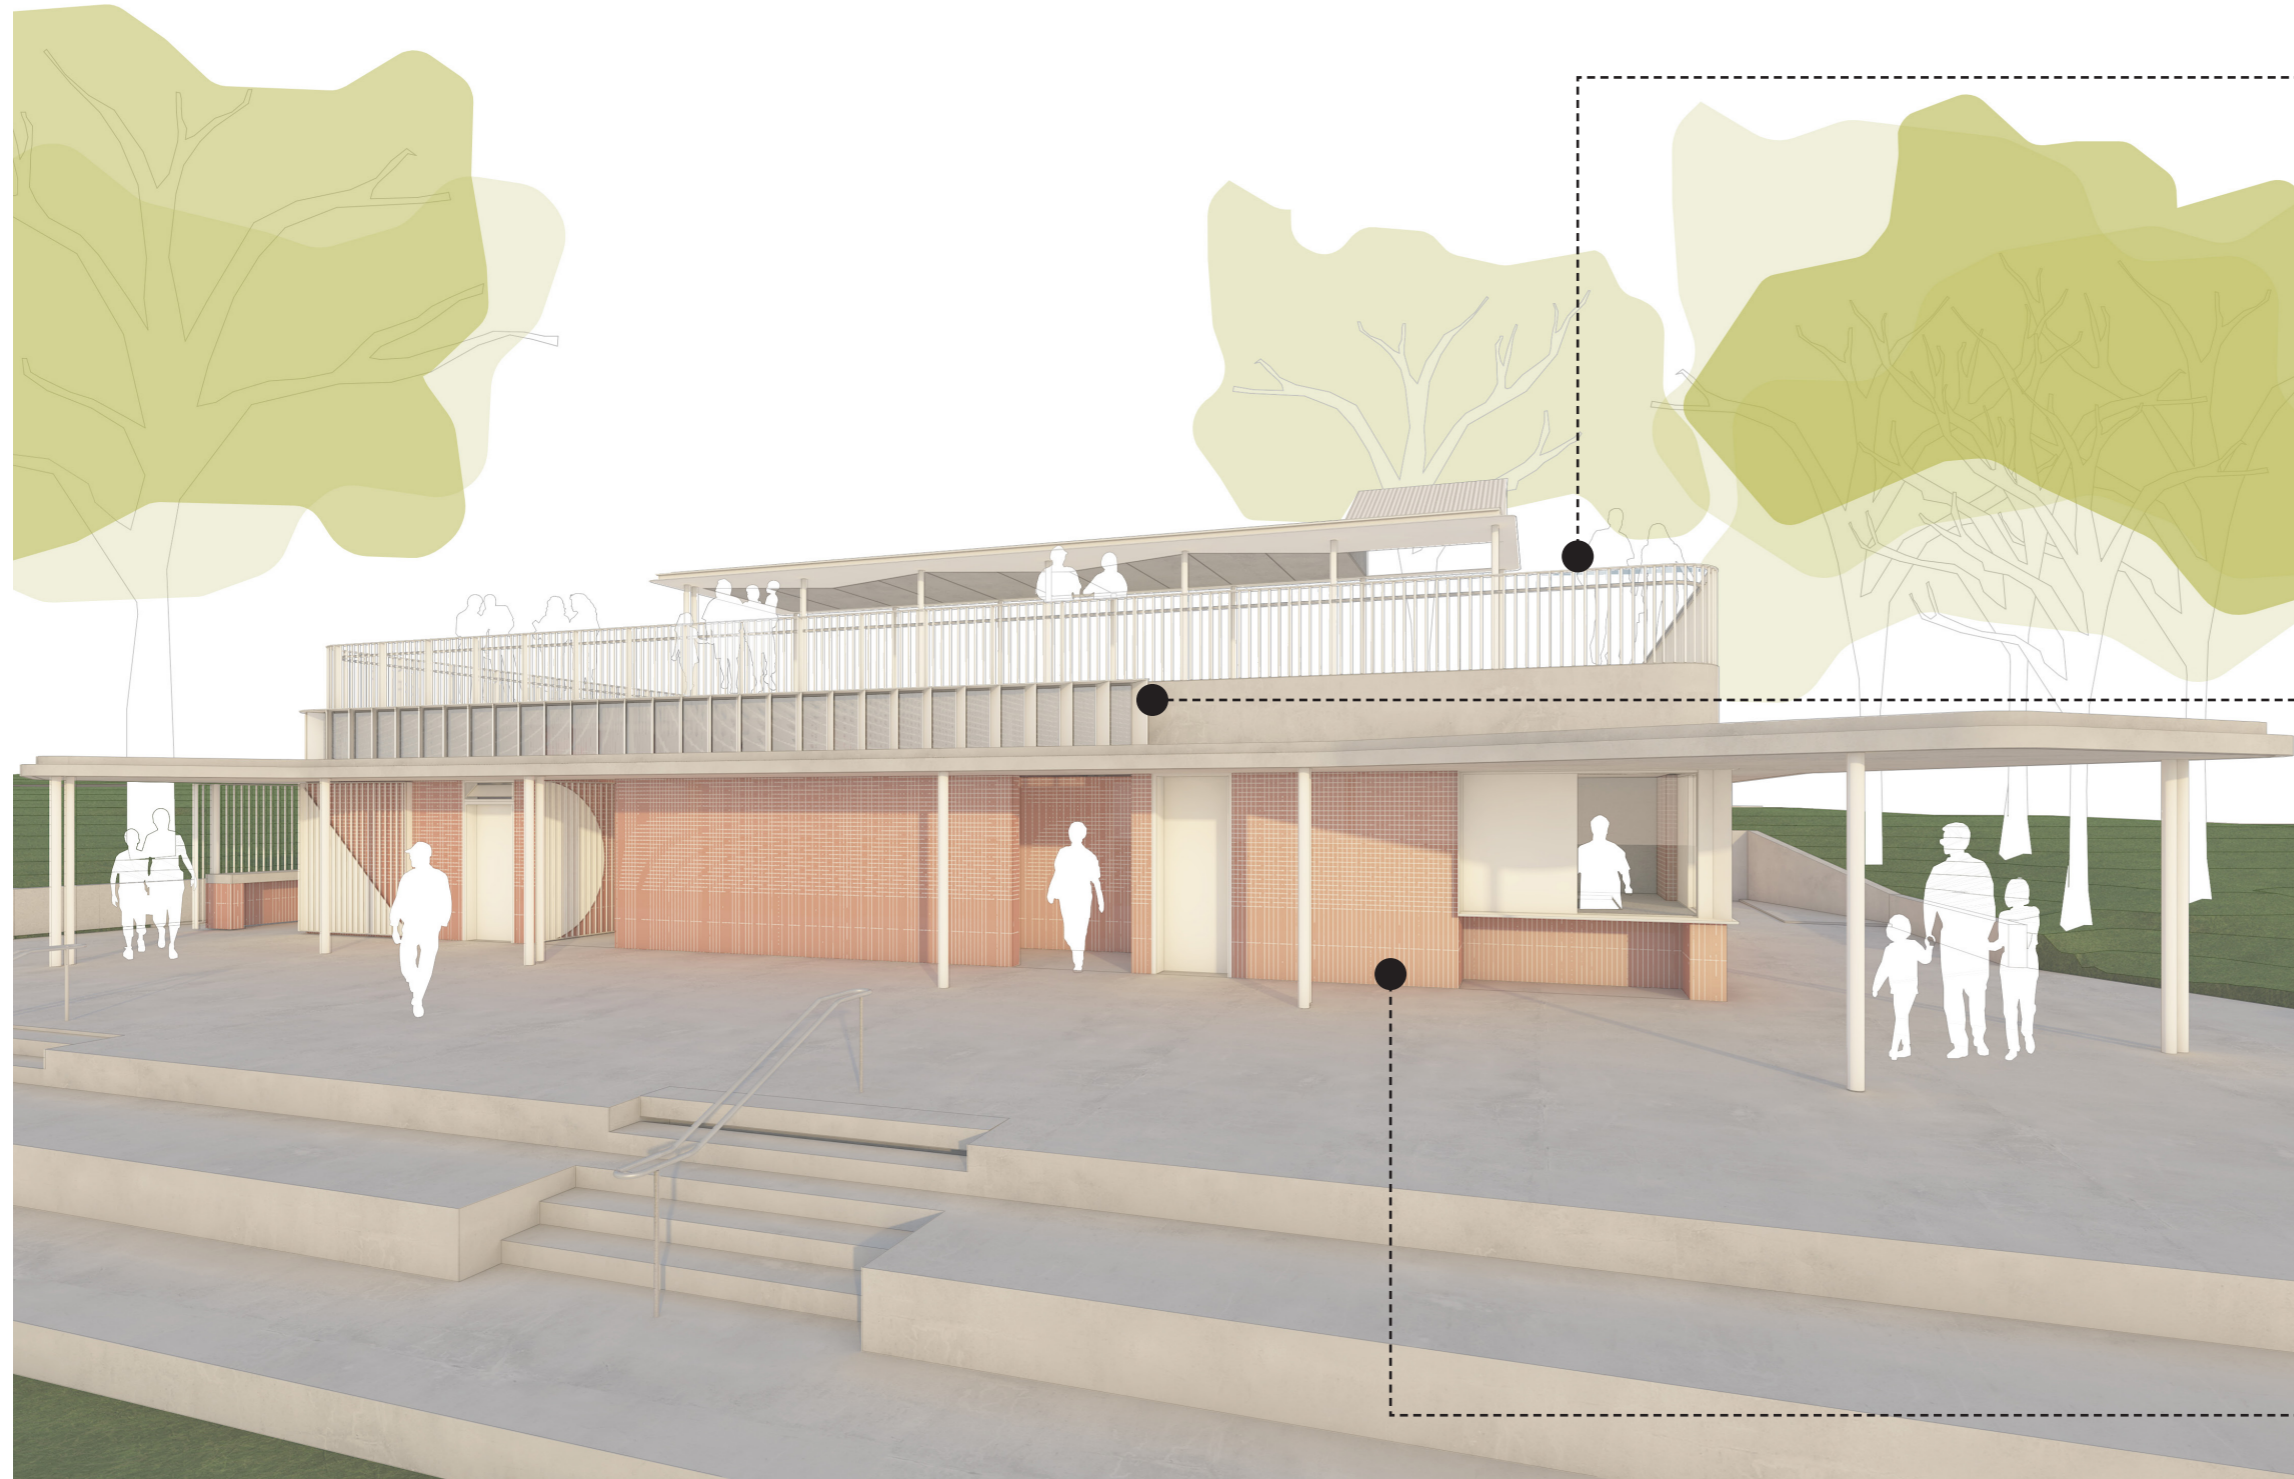

Steel Flat and Rod Balustrade




Steel Plate sunshading

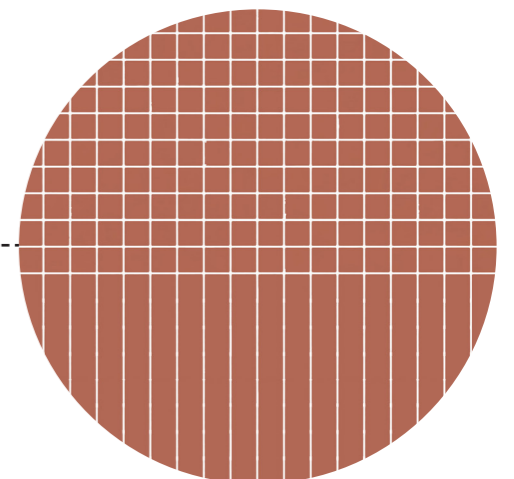


Mosaic Tile Cladding



CONCEPT DESIGN  
Perspective

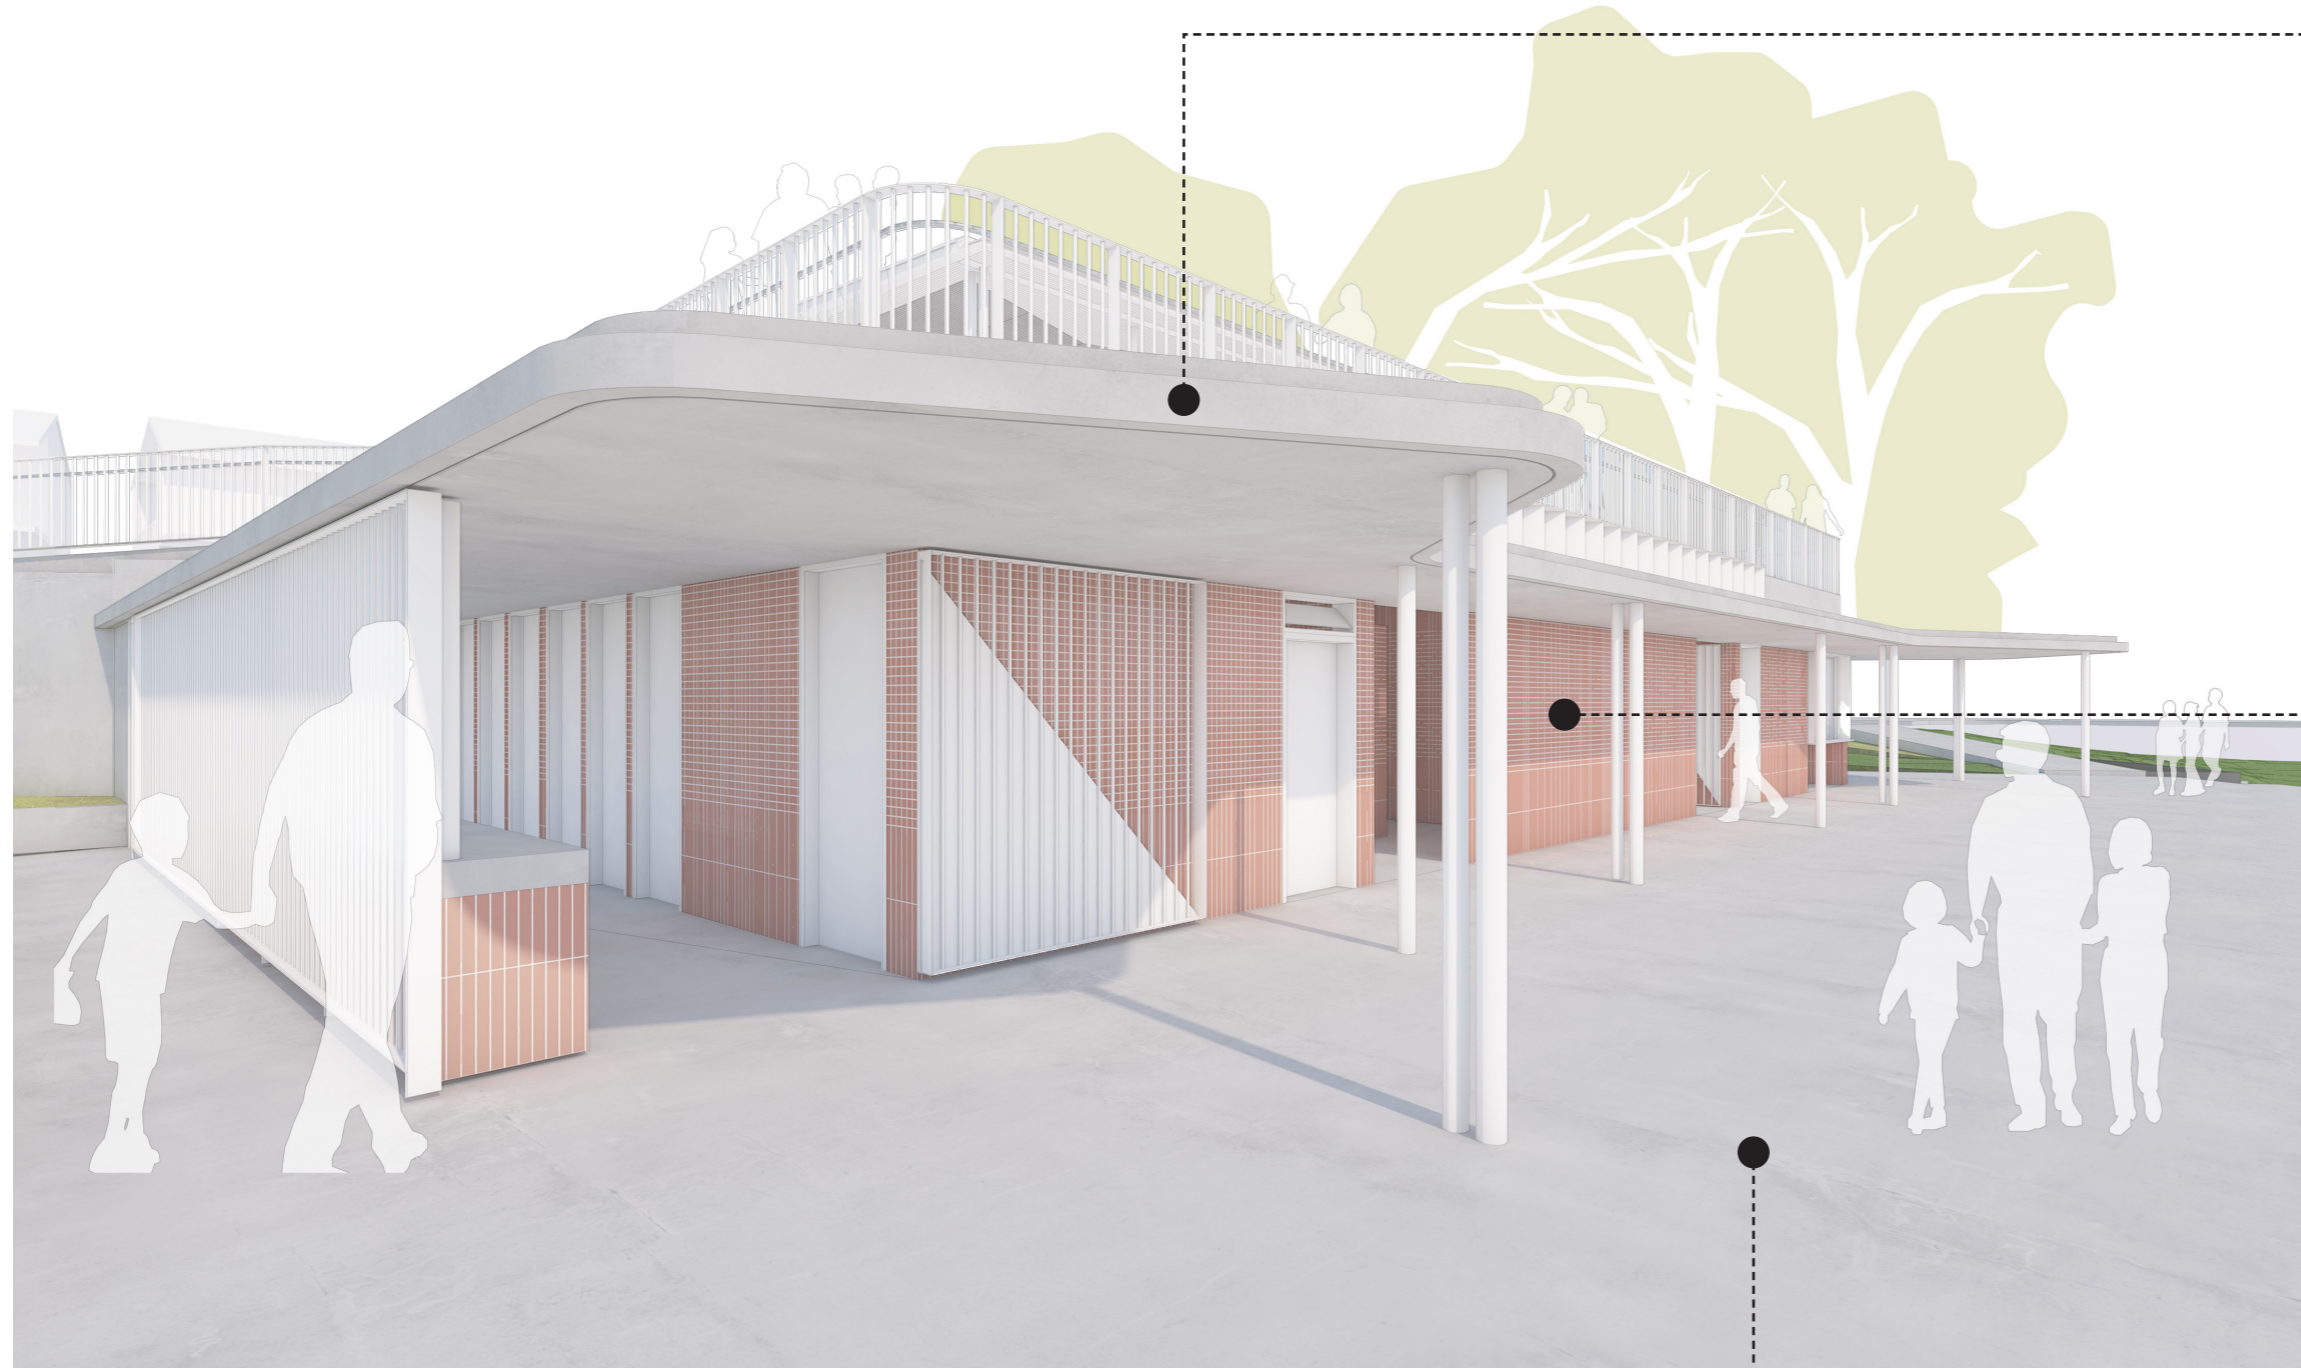

Off-Form Concrete Awning

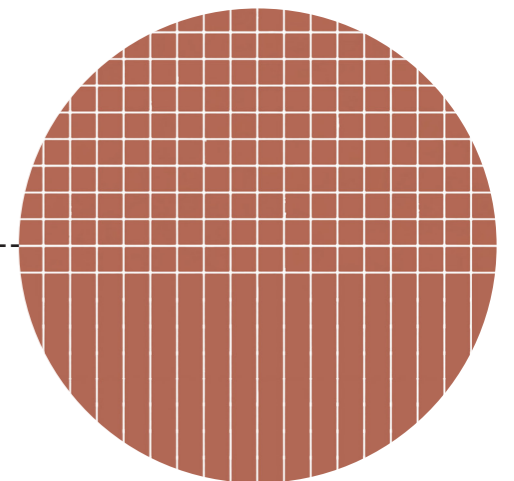


Mosaic Tile Cladding



Washed Aggregate Concrete Slab

# CONCEPT DESIGN

## Perspective

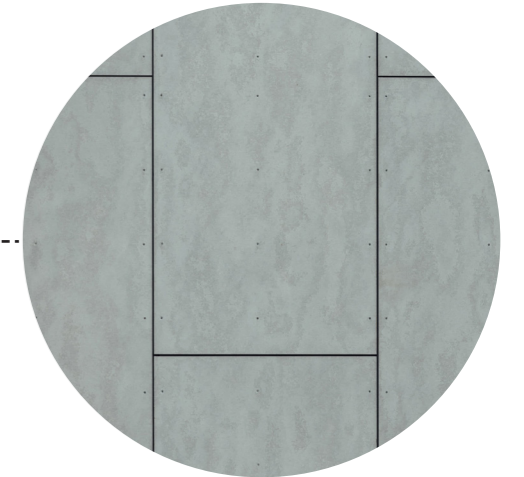

Compressed Fibre Cement Soffit




Robust Australian native planting



Washed Aggregate Concrete Slab

CONCEPT DESIGN  
Perspective

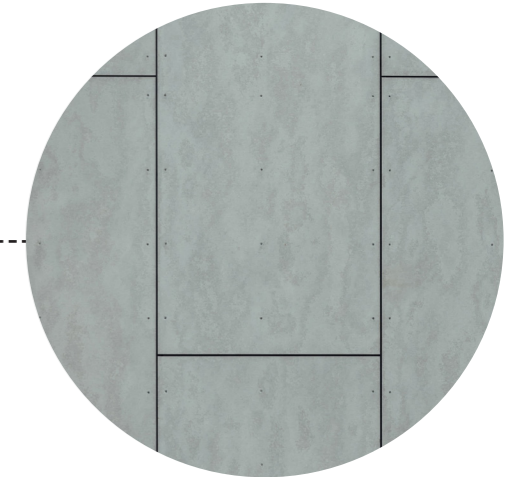

Compressed Fibre Cement Soffit



Steel Rod and Flat Balustrade



Resin Bound Aggregate Paving