

LOCALITY PLAN

08.04.2024	O.M.	COVER PAGE	R.W.	G.M.
REV	DATE	BY	CHK	APPD

REFERENCE COORDINATION DRAWINGS			
DESCRIPTION	DRAWING NO.	REV	CHK
SURVEY DATUM			
HORIZONTAL DATUM		VERTICAL DATUM	

SCALE

A3 ORIGINAL DO NOT SCALE THIS DRAWING
SIGNED: _____
DATE: _____
REREQ: _____
© WSP Australia Pty Ltd.



Level 27, 680 George Street, Sydney
GPO Box 6394, NSW 2001, Australia
Tel: +61 2 9272 5100 Fax: +61 2 9272 5101
wsp.com

CLIENT:  **CITY OF PARRAMATTA**

126 Church Street
PARRAMATTA NSW 2150
Tel: +61 2 9806 5050
www.cityofparramatta.nsw.gov.au

PROJECT:	CITY OF PARRAMATTA NORTHMEAD BICYCLE LINKS YARRABEE ROAD STRATEGIC DESIGN COVER SHEET
----------	--

DRAWING STATUS: STRATEGIC DESIGN		
DESIGNED: ODY MURLIANTO	CHECKED: RICHARD WEST	APPROVED: GARETH MILLS
PROJECT No: PS207513	DRAWN: ODY MURLIANTO	DATE: 08.04.2024
DRAWING No: PS207513-SD-DR-140		REV: A

File name: U:\PROJECTS\2024\03\03\03\13_KLEINS_ROAD_COORRIDA_WPB\BIM\CADD\SD-STRATEGIC DESIGN\PS207513-SD-DR-140.DWG, printed on Tuesday, 9 April 2024 10:27:52 AM, by Murlianto, City




PLAN
SCALE 1:500

LEGEND

	EXISTING FEATURES
	PROPOSED FEATURES
	REMOVED FEATURES

REV	DATE	BY	DESCRIPTION	CHK	APPD
A	26.02.2024	G.M.	PRELIMINARY FOR TRAFFIC COMMITTEE	R.W.	G.M.

REFERENCE COORDINATION DRAWINGS			
DESCRIPTION	DRAWING NO.	REV	CHK
SURVEY DATUM			
HORIZONTAL DATUM		VERTICAL DATUM	

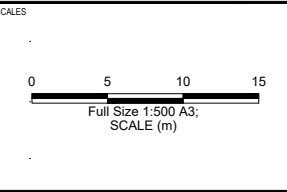

A3 ORIGINAL
DO NOT SCALE THIS DRAWING

SIGNED: _____
APPROVED

DATE: _____ RREQ: _____

© WSP Australia Pty Ltd.

Level 27, 680 George Street, Sydney
GPO Box 5384, NSW 2001, Australia
Tel: +61 2 9272 5100 Fax: +61 2 9272 5101
wsp.com

CLIENT:

126 Church Street
PARRAMATTA NSW 2150
Tel: +61 2 9806 5050
www.cityofparramatta.nsw.gov.au

NOTE


- THIS STRATEGIC ROAD DESIGN AND ASSOCIATED DELINEATION HAVE BEEN PREPARED TO SUPPORT DISCUSSIONS WITH RELEVANT STAKEHOLDERS, PRELIMINARY INVESTIGATIONS AND REPORT.
- EXISTING CONDITIONS ARE TRANSLATED FROM AN AERIAL IMAGERY ONLY WITH LIMITED ACCURACY.

PROJECT: **CITY OF PARRAMATTA
NORTHMEAD BICYCLE LINKS
YARRABEE ROAD STRATEGIC DESIGN
GENERAL ARRANGEMENT PLAN**

DRAWING STATUS: STRATEGIC DESIGN

DESIGNED: ODY MURLIANTO	CHECKED: RICHARD WEST	APPROVED: GARETH MILLS
PROJECT No: PS207513	DRAWN: ODY MURLIANTO	DATE: 26.02.2024
DRAWING No: PS207513-SD-DR-141		REV: A

File name: U:\PROJECTS\2024\02\03\07\13_KLEINS_ROAD_CORRIDOR\WPB\BIM\A3\SD-STRATEGIC DESIGN\PS207513-SD-DR-141.DWG, printed on Monday, 26 February 2024 7:28:54 PM, by Murlianto, Ody

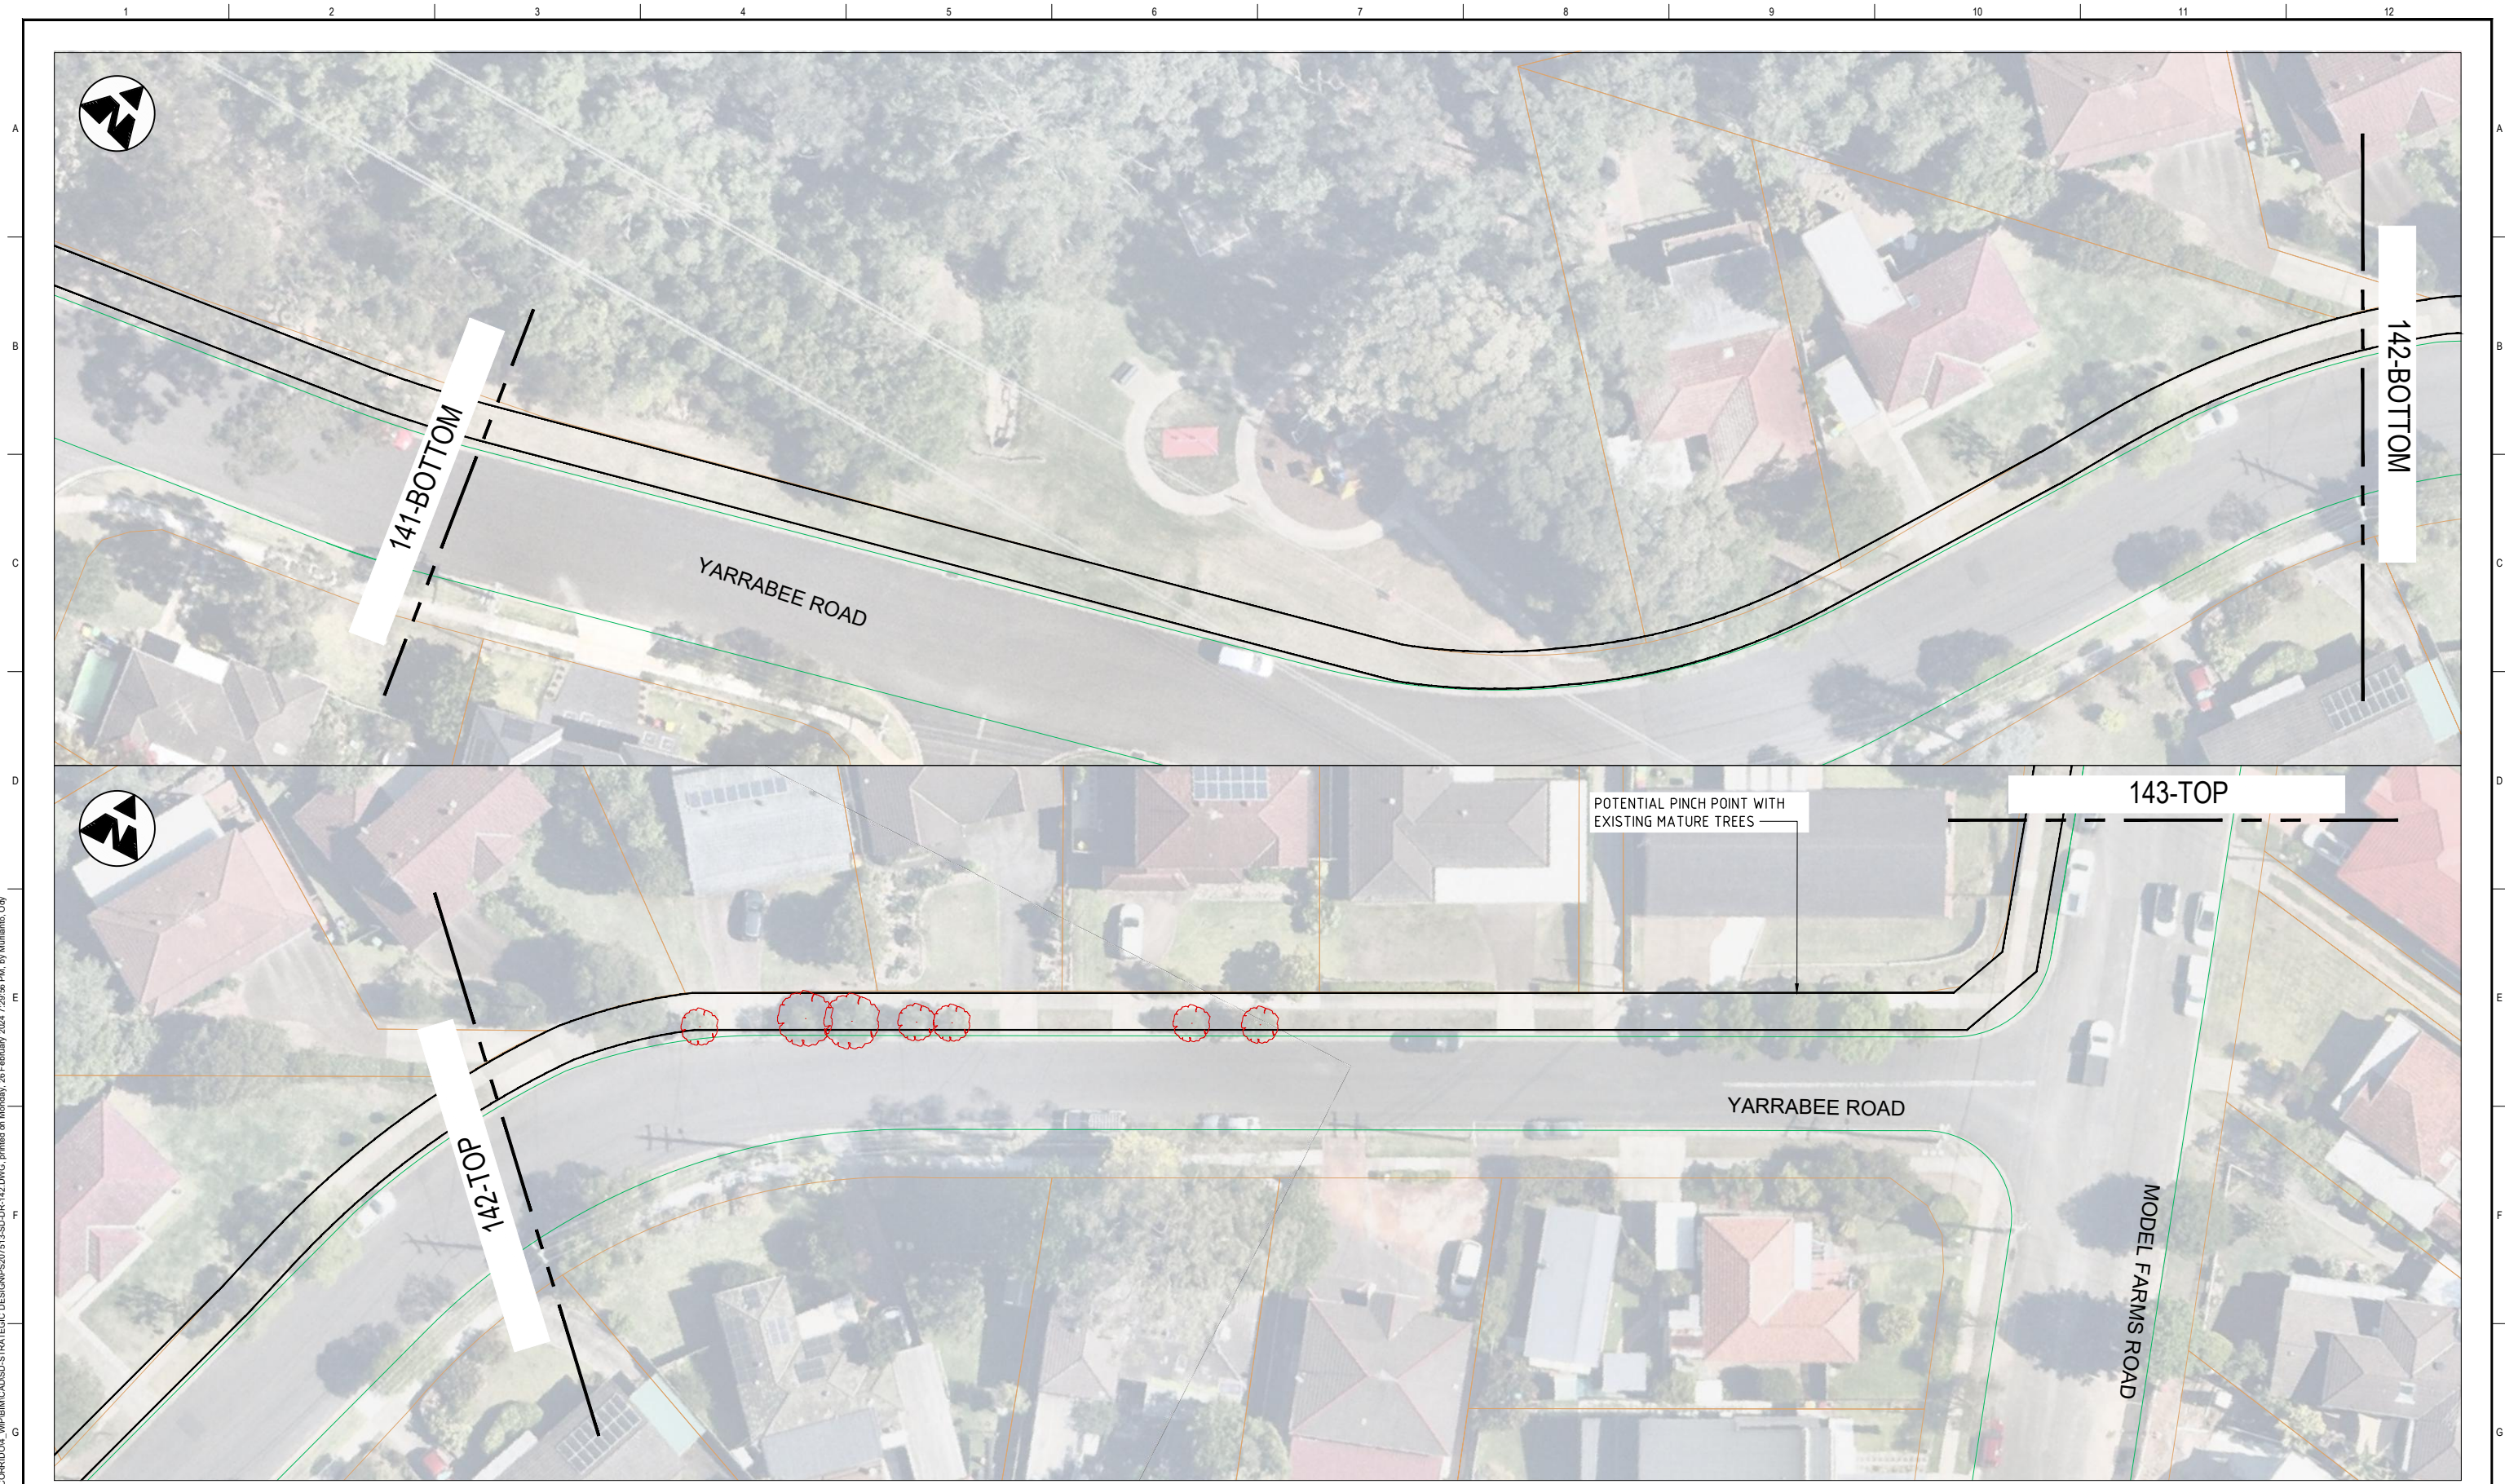


PLAN
SCALE 1:500

LEGEND

	EXISTING FEATURES
	PROPOSED FEATURES
	REMOVED FEATURES

REV	DATE	BY	DESCRIPTION	CHK	APPD
A	26.02.2024	G.M.	PRELIMINARY FOR TRAFFIC COMMITTEE	R.W.	G.M.

REFERENCE COORDINATION DRAWINGS			
DESCRIPTION	DRAWING NO.	REV	CHK
SURVEY DATUM			
HORIZONTAL DATUM:		VERTICAL DATUM:	

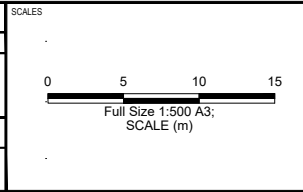

A3 ORIGINAL
DO NOT SCALE THIS DRAWING

SIGNED: _____

APPROVED _____

DATE: _____ RREQ: _____

© WSP Australia Pty Ltd.

Level 27, 680 George Street, Sydney
GPO Box 5394, NSW 2001, Australia
Tel: +61 2 9272 5100 Fax: +61 2 9272 5101
wsp.com

CLIENT:

126 Church Street
PARRAMATTA NSW 2150
Tel: +61 2 9806 5050
www.cityofparramatta.nsw.gov.au


NOTE:
1. THIS STRATEGIC ROAD DESIGN AND ASSOCIATED DELINEATION HAVE BEEN PREPARED TO SUPPORT DISCUSSIONS WITH RELEVANT STAKEHOLDERS, PRELIMINARY INVESTIGATIONS AND REPORT.
2. EXISTING CONDITIONS ARE TRANSLATED FROM AN AERIAL IMAGERY ONLY WITH LIMITED ACCURACY.

PROJECT: **CITY OF PARRAMATTA
NORTHMEAD BICYCLE LINKS
YARRABEE ROAD STRATEGIC DESIGN
GENERAL ARRANGEMENT PLAN**

DRAWING STATUS: STRATEGIC DESIGN

DESIGNED: ODY MURLIANTO	CHECKED: RICHARD WEST	APPROVED: GARETH MILLS
PROJECT No: PS207513	DRAWN: ODY MURLIANTO	DATE: 26.02.2024
DRAWING No: PS207513-SD-DR-142		REV: A

File name: U:\PROJECTS\2023\00307513_KLEINS_ROAD_CORRIDOR\WPB\MICHAELSD-STRATEGIC DESIGN\PS207513-SD-DR-142.DWG, printed on Monday, 26 February 2024 7:29:56 PM, by Murlianto, Ody

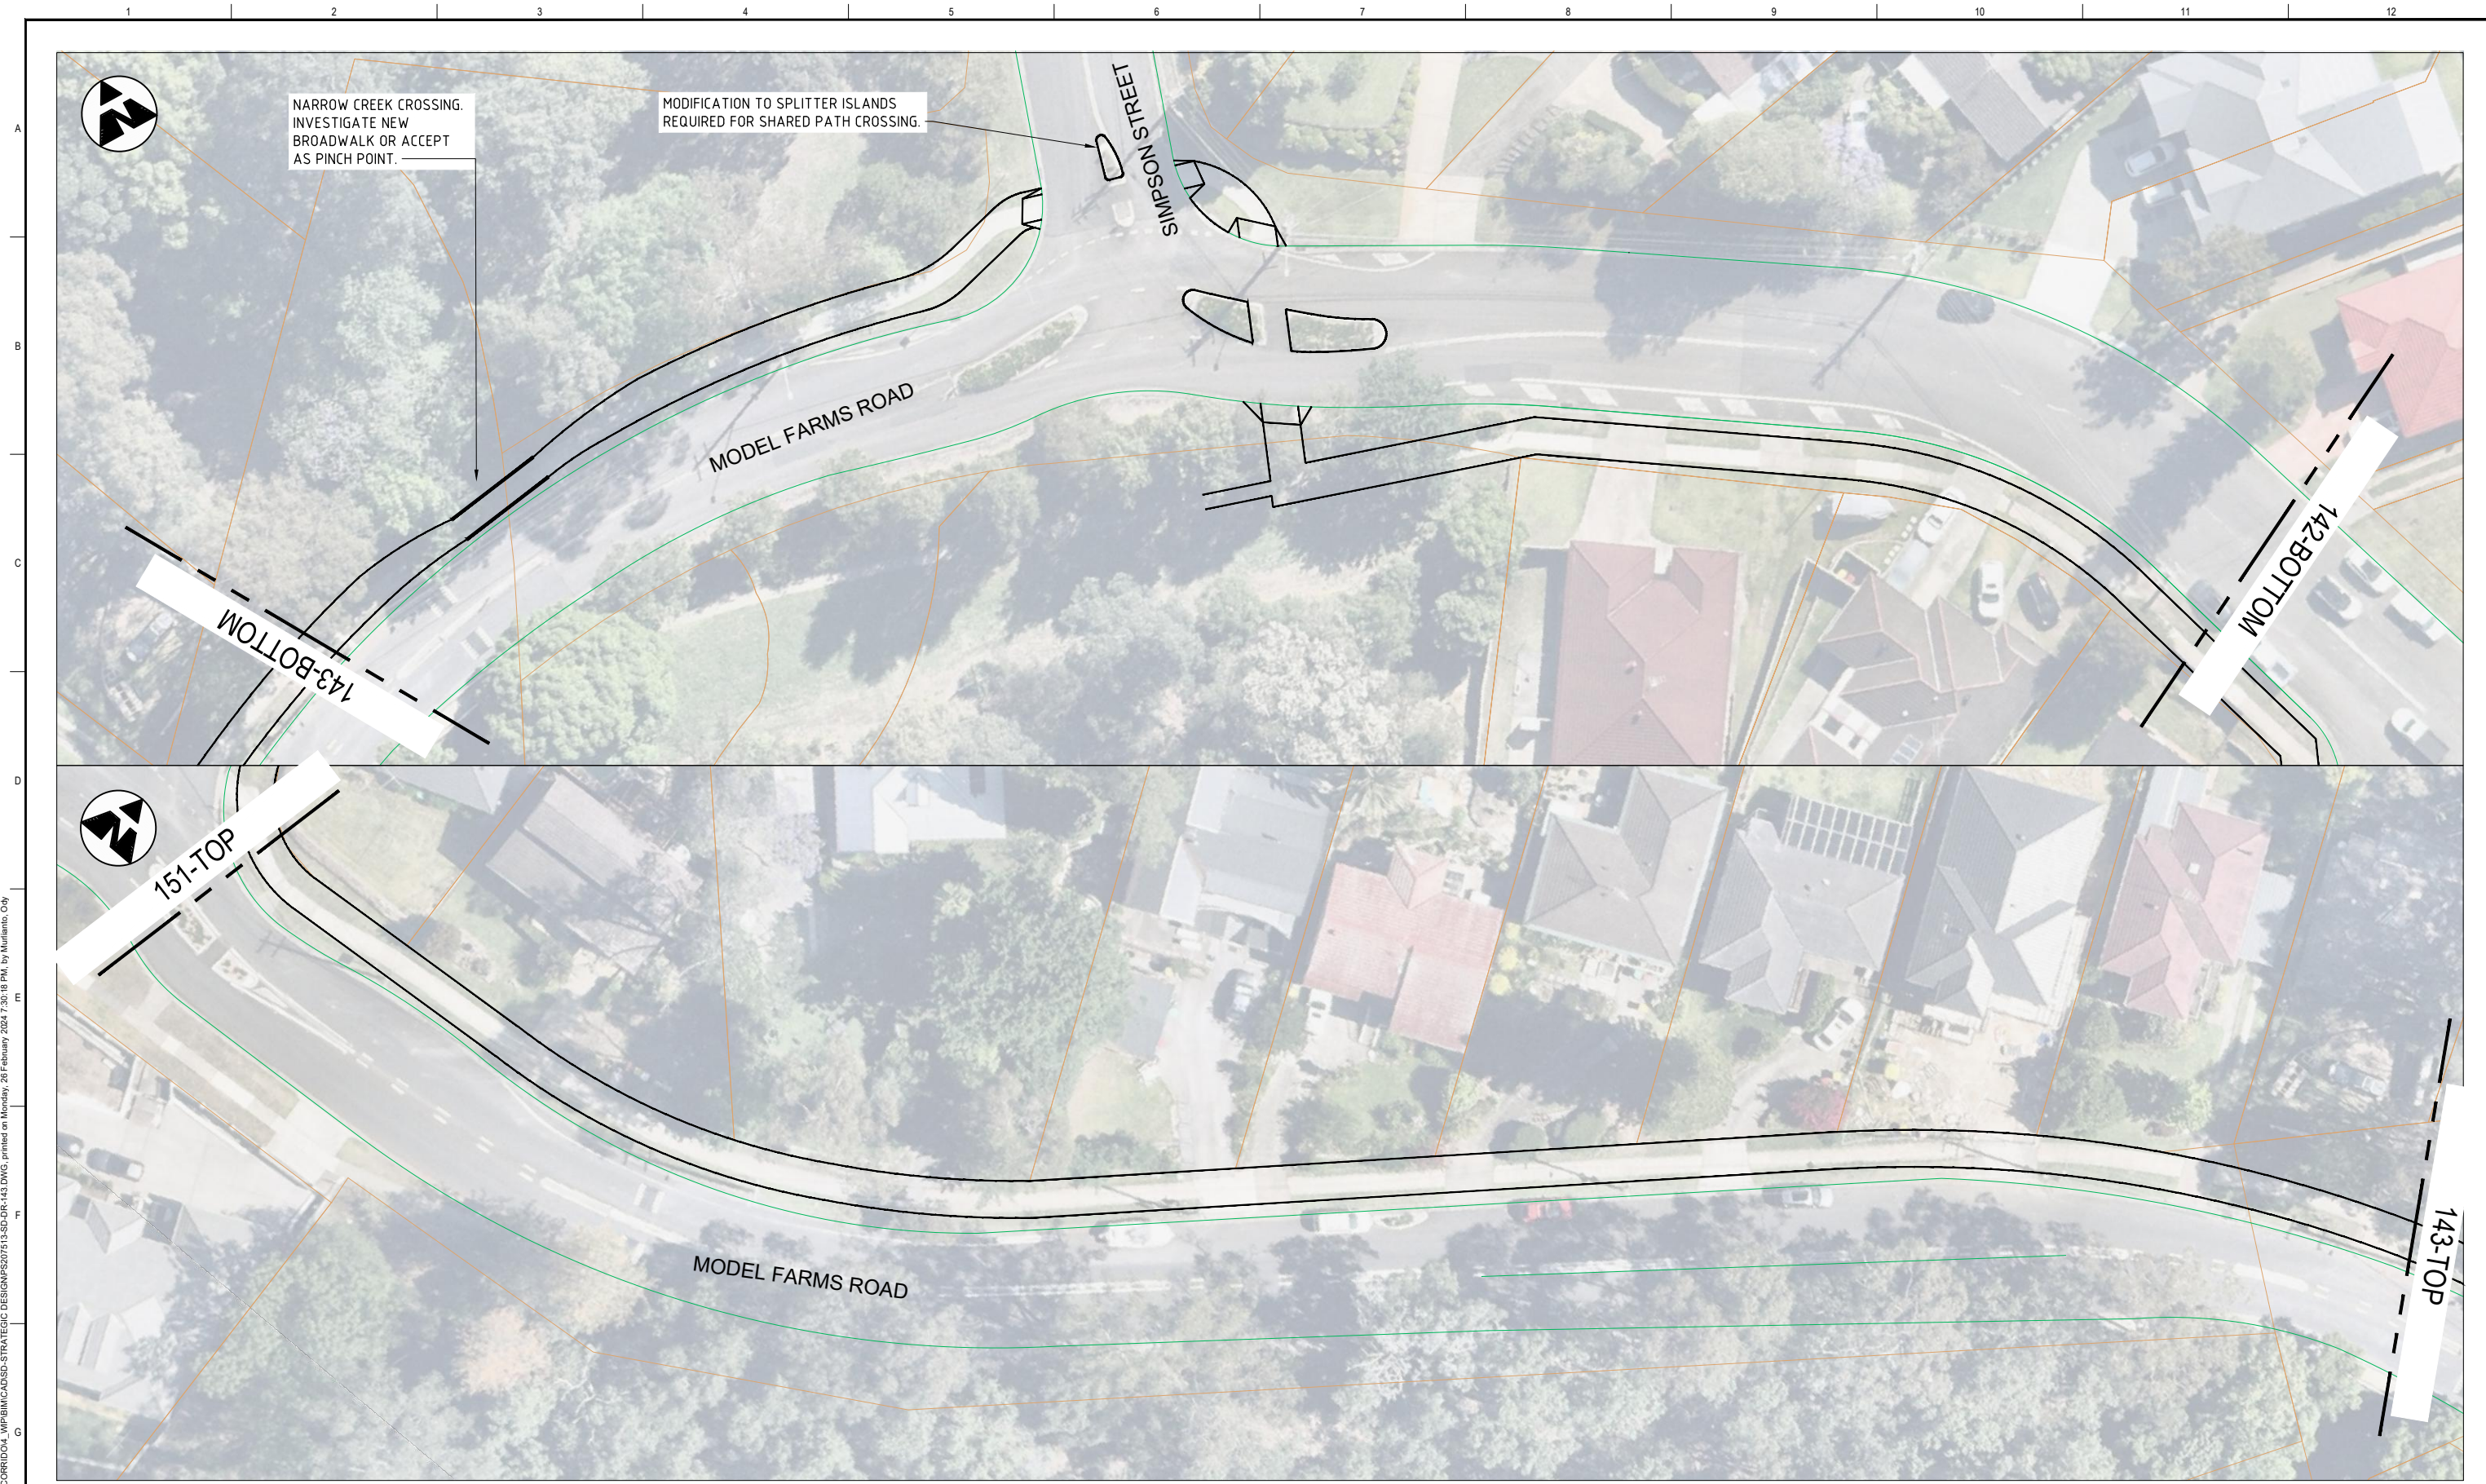

PLAN
SCALE 1:500


LEGEND

	EXISTING FEATURES
	PROPOSED FEATURES
	REMOVED FEATURES

File name: U:\PROJECTS\2023\03\03\13_KLEINS_ROAD_CORRIDOR\WPBIM\CAD\SD-STRATEGIC DESIGN\PS207513-SD-DR-143.DWG, printed on Monday, 26 February 2024 7:30:19 PM, by Murlianto, Oly

DATE	BY	DESCRIPTION	CHK	APPD
26.02.2024		PRELIMINARY FOR TRAFFIC COMMITTEE		

REFERENCE COORDINATION DRAWINGS			
DESCRIPTION	DRAWING NO.	REV	CHK
SURVEY DATUM			
HORIZONTAL DATUM		VERTICAL DATUM	

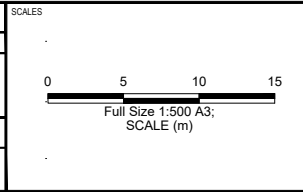

A3 ORIGINAL
DO NOT SCALE THIS DRAWING

SIGNED: _____

APPROVED: _____

DATE: _____ RREQ: _____

© WSP Australia Pty Ltd.

Level 27, 690 George Street, Sydney
GPO Box 3394, NSW 2001, Australia
Tel: +61 2 9272 5100 Fax: +61 2 9272 5101
wsp.com

CLIENT:

126 Church Street
PARRAMATTA NSW 2150
Tel: +61 2 9806 5050
www.cityofparramatta.nsw.gov.au

NOTE:

- THIS STRATEGIC ROAD DESIGN AND ASSOCIATED DELINEATION HAVE BEEN PREPARED TO SUPPORT DISCUSSIONS WITH RELEVANT STAKEHOLDERS, PRELIMINARY INVESTIGATIONS AND REPORT.
- EXISTING CONDITIONS ARE TRANSLATED FROM AN AERIAL IMAGERY ONLY WITH LIMITED ACCURACY.

PROJECT: CITY OF PARRAMATTA
NORTHMEAD BICYCLE LINKS
YARRABEE ROAD STRATEGIC DESIGN
GENERAL ARRANGEMENT PLAN

DRAWING STATUS: STRATEGIC DESIGN

DESIGNED: ODY MURLIANTO	CHECKED: RICHARD WEST	APPROVED: GARETH MILLS
PROJECT No: PS207513	DRAWN: ODY MURLIANTO	DATE: 26.02.2024
DRAWING No: PS207513-SD-DR-143		REV: A