

Legend

- Separated Path
- Shared Path
- Refuge island

LOCALITY PLAN

File name: U:\PROJECTS\2023\03\07\13_KLEINS_ROAD_COORRDOGA_WPBIM\CAD\SD-STRATEGIC DESIGN\PS207513-SD-DR-150.DWG, printed on Tuesday, 9 April 2024 10:28:25 AM, by Murlianto, City

08.04.2024	O.M.	COVER PAGE	R.W.	G.M.
REV	DATE	BY	CHK	APPD

REFERENCE COORDINATION DRAWINGS			
DESCRIPTION	DRAWING NO.	REV	CHK
SURVEY DATUM			
HORIZONTAL DATUM		VERTICAL DATUM	

SCALES			
--------	--	--	--

A3 ORIGINAL	
DO NOT SCALE THIS DRAWING	
APPROVED	
SIGNED:	
DATE:	RREQ:
© WSP Australia Pty Ltd.	

Level 27, 680 George Street, Sydney
GPO Box 5394, NSW 2001, Australia
Tel: +61 2 9272 5100 Fax: +61 2 9272 5101
wsp.com


CLIENT:

126 Church Street
PARRAMATTA NSW 2150
Tel: +61 2 9806 5050
www.cityofparramatta.nsw.gov.au

PROJECT:

CITY OF PARRAMATTA
NORTHMEAD BICYCLE LINKS
ASQUITH AVENUE STRATEGIC DESIGN
COVER SHEET

DRAWING STATUS:			
STRATEGIC DESIGN			
DESIGNED: ODY MURLIANTO	CHECKED: RICHARD WEST	APPROVED: GARETH MILLS	
PROJECT No: PS207513	DRAWN: ODY MURLIANTO	DATE: 08.04.2024	
DRAWING No: PS207513-SD-DR-150			REV: A

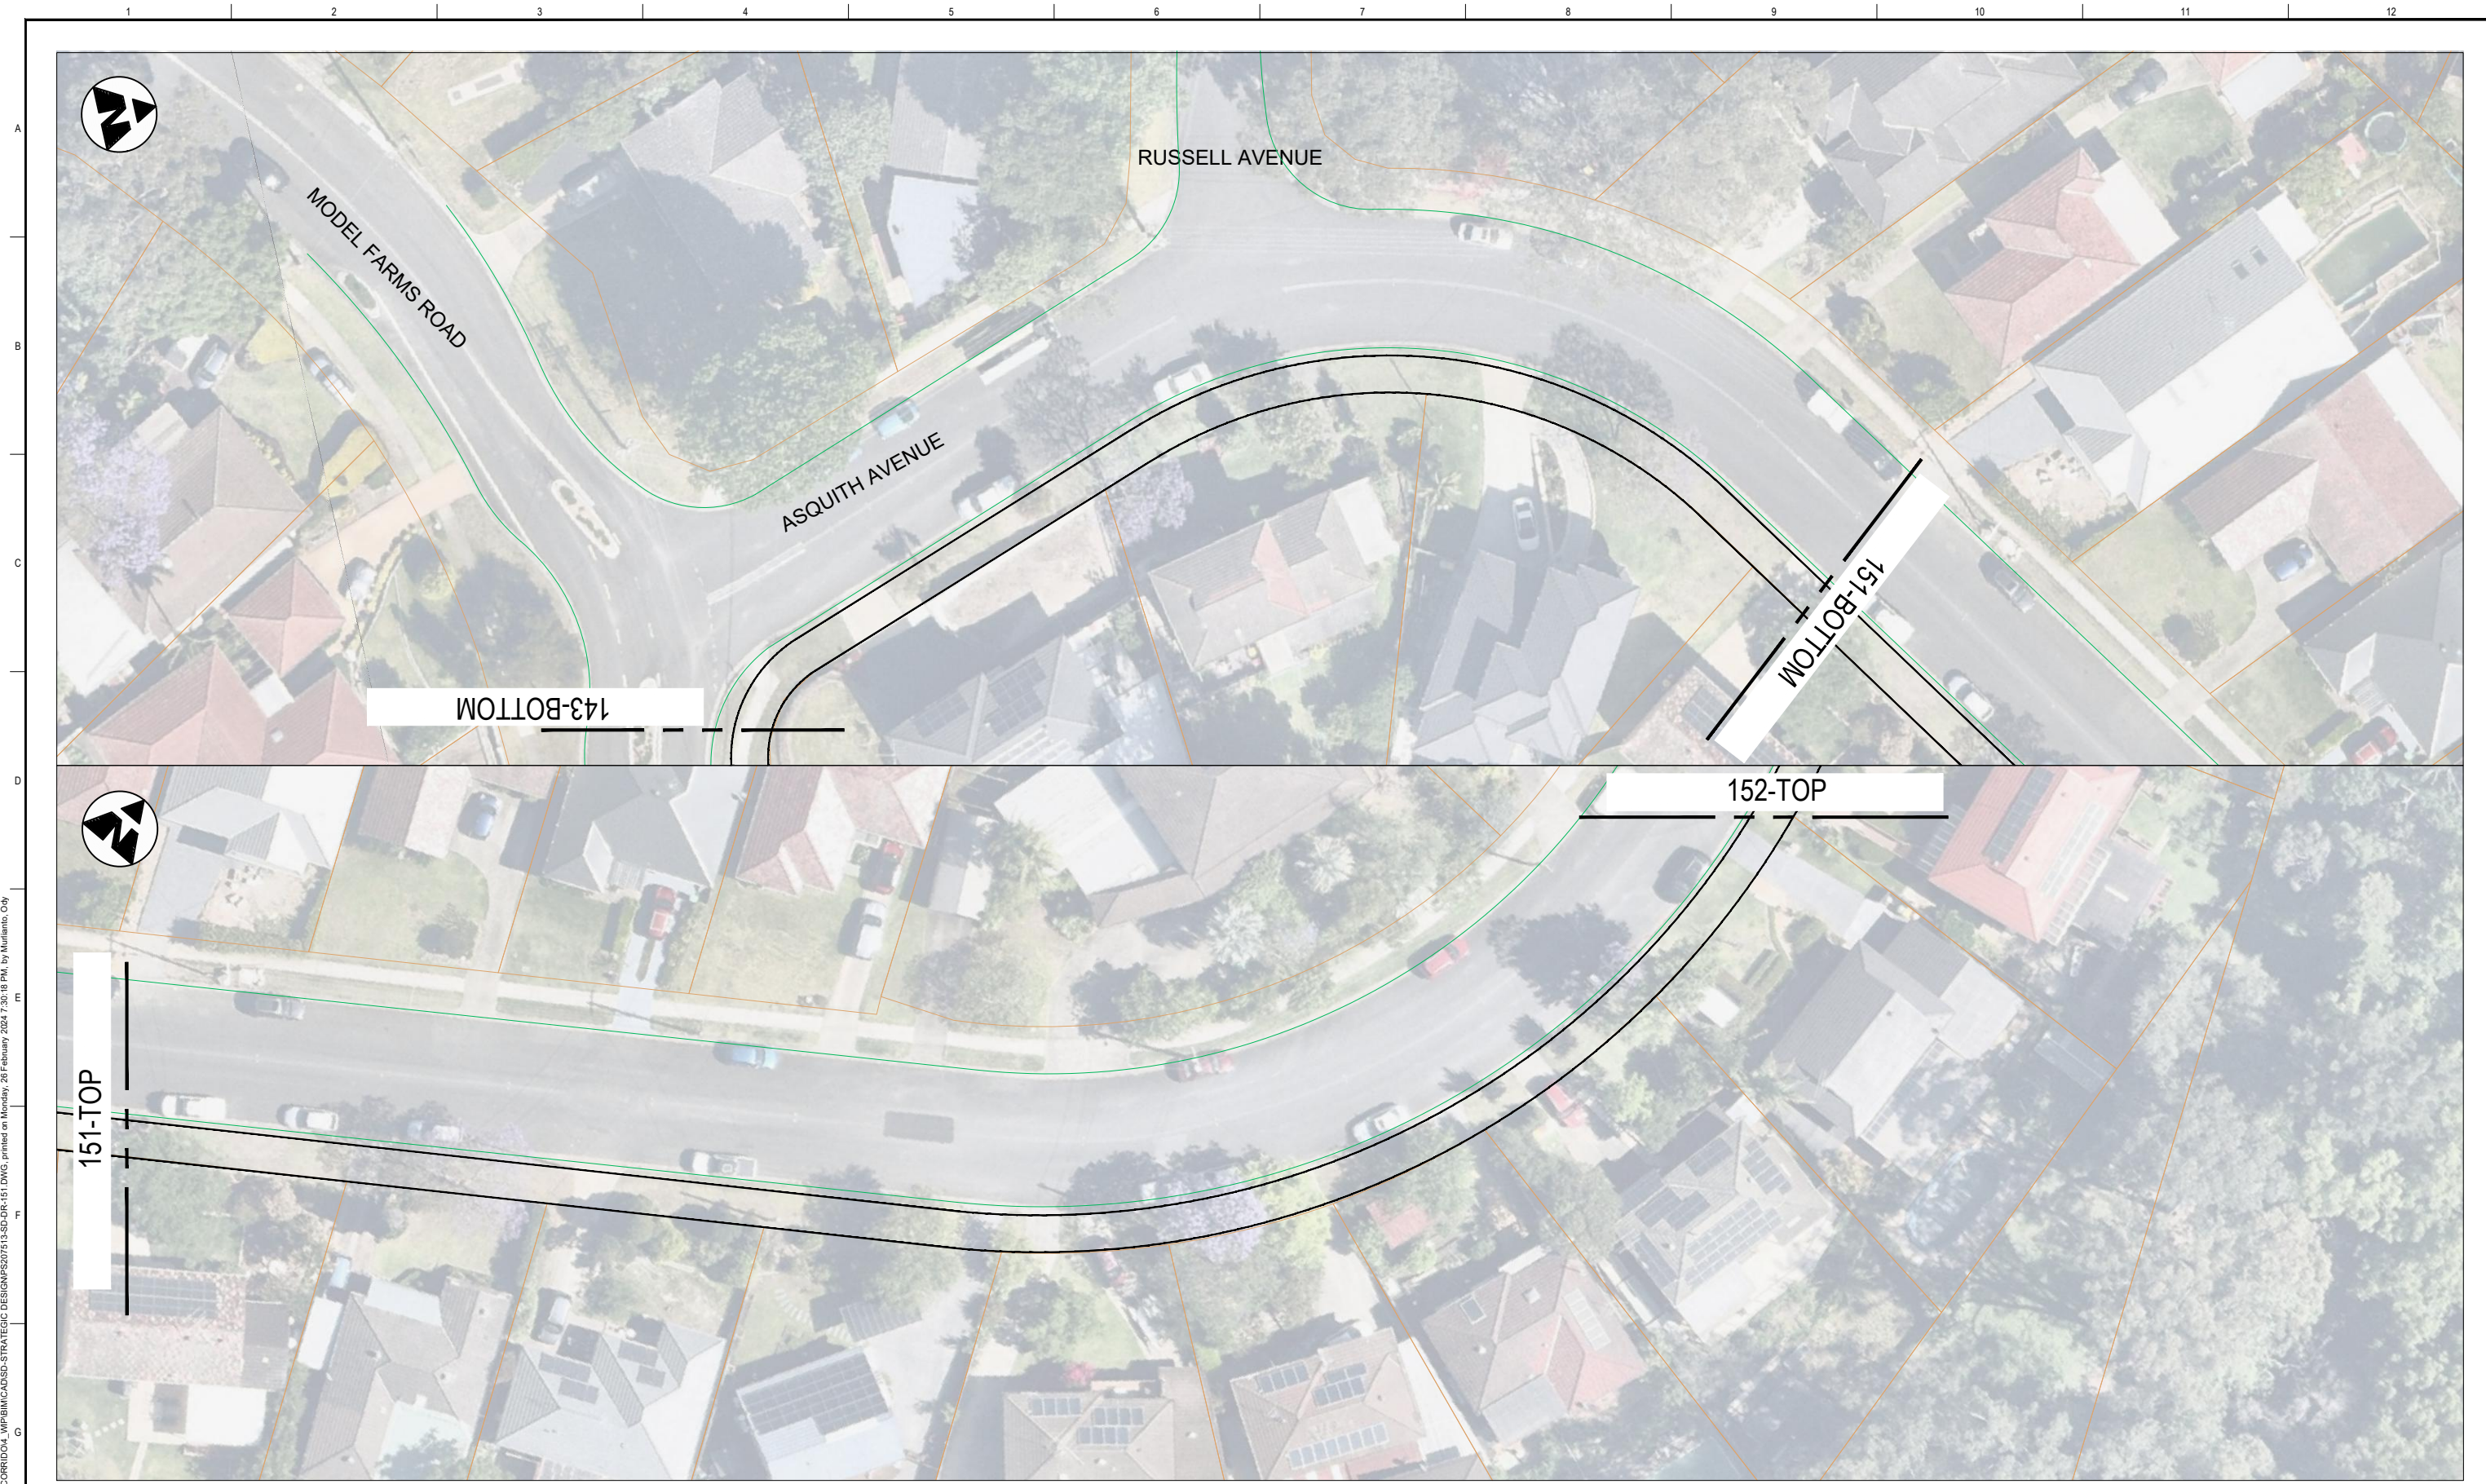

PLAN
SCALE 1:500


LEGEND

	EXISTING FEATURES
	PROPOSED FEATURES
	REMOVED FEATURES

File name: U:\PROJECTS\2023\03\07\13_KLEINS_ROAD_CORRIDOR\WP\BIM\CAD\SD-STRATEGIC DESIGN\PS207513-SD-DR-151.DWG, printed on Monday, 26 February 2024 7:30:19 PM, by Murlianto, Ody

DATE	BY	DESCRIPTION
26.02.2024		PRELIMINARY FOR TRAFFIC COMMITTEE

REFERENCE COORDINATION DRAWINGS			
DESCRIPTION	DRAWING NO.	REV	CHK
SURVEY DATUM			
HORIZONTAL DATUM	VERTICAL DATUM		

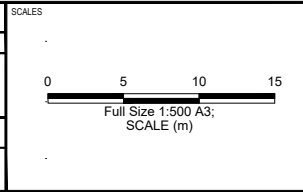

A3 ORIGINAL
DO NOT SCALE THIS DRAWING

SIGNED: _____

APPROVED: _____

DATE: _____ RREQ: _____

© WSP Australia Pty Ltd.

Level 27, 680 George Street, Sydney
GPO Box 5394, NSW 2001, Australia
Tel: +61 2 9272 5100 Fax: +61 2 9272 5101
wsp.com

CLIENT:


126 Church Street
PARRAMATTA NSW 2150
Tel: +61 2 9806 5050
www.cityofparramatta.nsw.gov.au

NOTE:
1. THIS STRATEGIC ROAD DESIGN AND ASSOCIATED DELINEATION HAVE BEEN PREPARED TO SUPPORT DISCUSSIONS WITH RELEVANT STAKEHOLDERS, PRELIMINARY INVESTIGATIONS AND REPORT.
2. EXISTING CONDITIONS ARE TRANSLATED FROM AN AERIAL IMAGERY ONLY WITH LIMITED ACCURACY.

PROJECT:
**CITY OF PARRAMATTA
NORTHMEAD BICYCLE LINKS
ASQUITH AVENUE STRATEGIC DESIGN
GENERAL ARRANGEMENT PLAN**

STRATEGIC DESIGN

DESIGNED: ODY MURLIANTO	CHECKED: RICHARD WEST	APPROVED: GARETH MILLS
PROJECT No: PS207513	DRAWN: ODY MURLIANTO	DATE: 26.02.2024
DRAWING No: PS207513-SD-DR-151		REV: A

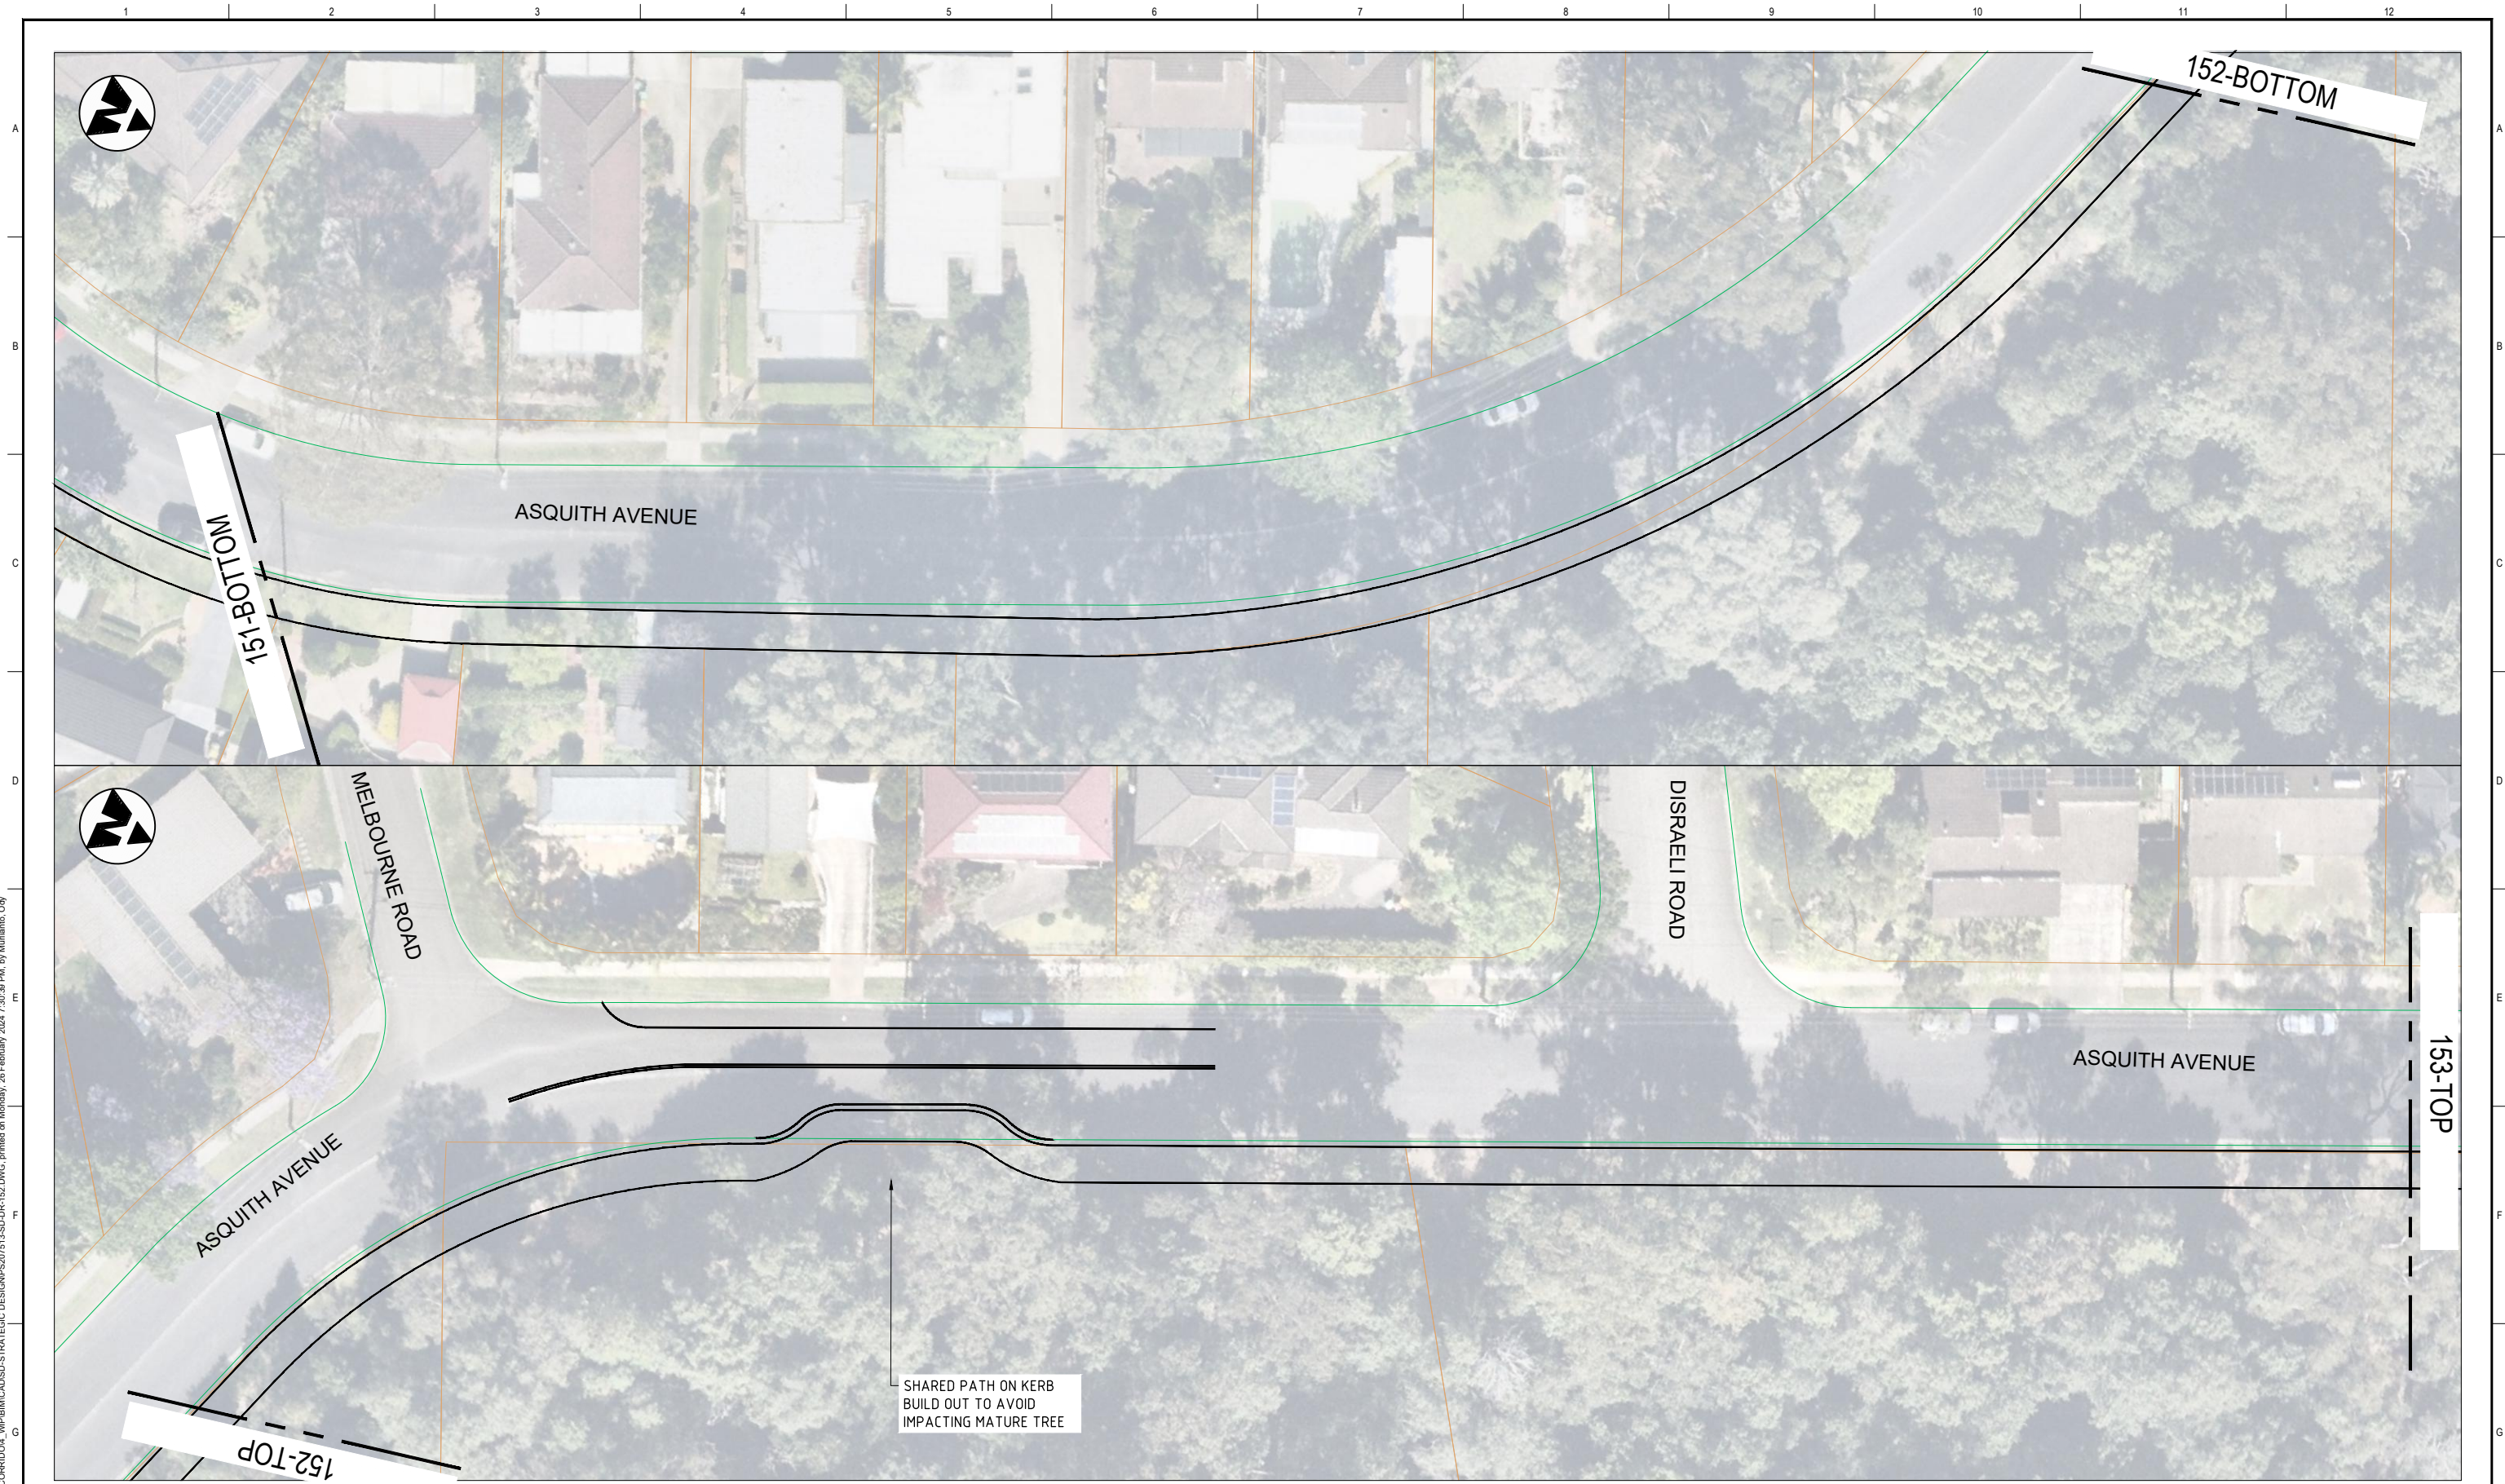


PLAN
SCALE 1:500

LEGEND

- EXISTING FEATURES
- PROPOSED FEATURES
- - - REMOVED FEATURES

REV	DATE	BY	DESCRIPTION	CHK	APPD
A	26.02.2024	G.M.	PRELIMINARY FOR TRAFFIC COMMITTEE	R.W.	G.M.

REFERENCE COORDINATION DRAWINGS			
DESCRIPTION	DRAWING NO.	REV	CHK
SURVEY DATUM			
HORIZONTAL DATUM		VERTICAL DATUM	

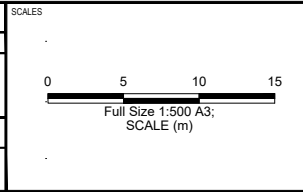

A3 ORIGINAL
DO NOT SCALE THIS DRAWING

SIGNED: _____
APPROVED

DATE: _____ RREQ: _____

© WSP Australia Pty Ltd.

Level 27, 680 George Street, Sydney
GPO Box 5394, NSW 2001, Australia
Tel: +61 2 9272 5100 Fax: +61 2 9272 5101
wsp.com

CLIENT:

126 Church Street
PARRAMATTA NSW 2150
Tel: +61 2 9806 5050
www.cityofparramatta.nsw.gov.au

NOTE:
1. THIS STRATEGIC ROAD DESIGN AND ASSOCIATED DELINEATION HAVE BEEN PREPARED TO SUPPORT DISCUSSIONS WITH RELEVANT STAKEHOLDERS, PRELIMINARY INVESTIGATIONS AND REPORT.
2. EXISTING CONDITIONS ARE TRANSLATED FROM AN AERIAL IMAGERY ONLY WITH LIMITED ACCURACY.

PROJECT:
CITY OF PARRAMATTA
NORTHMEAD BICYCLE LINKS
ASQUITH AVENUE STRATEGIC DESIGN
GENERAL ARRANGEMENT PLAN

DRAWING STATUS: STRATEGIC DESIGN			
DESIGNED: ODY MURLIANTO	CHECKED: RICHARD WEST	APPROVED: GARETH MILLS	
PROJECT No: PS207513	DRAWN: ODY MURLIANTO	DATE: 26.02.2024	
DRAWING No: PS207513-SD-DR-152			REV: A

File name: U:\PROJECTS\2024\02\03\07\13_KLEINS_ROAD_CORRIDOR\WPB\BIM\A3\SD-STRATEGIC DESIGN\PS207513-SD-DR-152.DWG, printed on Monday, 26 February 2024 7:30:36 PM, by Murlianto, Ody



PLAN
SCALE 1:500


LEGEND

	EXISTING FEATURES
	PROPOSED FEATURES
	REMOVED FEATURES

File name: U:\PROJECTS\2024\02\03\07\13_KLEINS_ROAD_CORRIDOR\WIP\BIM\A3\SD-STRATEGIC DESIGN\PS207513-SD-DR-153.DWG, printed on Monday, 26 February 2024 7:30:54 PM, by Murlianto, City

DATE	BY	DESCRIPTION	CHK	APPD
26.02.2024	G.M.	PRELIMINARY FOR TRAFFIC COMMITTEE	R.W.	G.M.

REFERENCE COORDINATION DRAWINGS			
DESCRIPTION	DRAWING NO.	REV	CHK
SURVEY DATUM			
HORIZONTAL DATUM		VERTICAL DATUM	

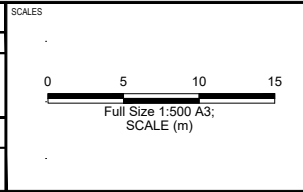

A3 ORIGINAL
DO NOT SCALE THIS DRAWING

SIGNED: _____
APPROVED

DATE: _____ RREQ: _____

© WSP Australia Pty Ltd.

Level 27, 680 George Street, Sydney
GPO Box 6394, NSW 2001, Australia
Tel: +61 2 9272 5100 Fax: +61 2 9272 5101
wsp.com

CLIENT:

126 Church Street
PARRAMATTA NSW 2150
Tel: +61 2 9806 5050
www.cityofparramatta.nsw.gov.au

NOTE:
1. THIS STRATEGIC ROAD DESIGN AND ASSOCIATED DELINEATION HAVE BEEN PREPARED TO SUPPORT DISCUSSIONS WITH RELEVANT STAKEHOLDERS, PRELIMINARY INVESTIGATIONS AND REPORT.
2. EXISTING CONDITIONS ARE TRANSLATED FROM AN AERIAL IMAGERY ONLY WITH LIMITED ACCURACY.

PROJECT: CITY OF PARRAMATTA
NORTHMEAD BICYCLE LINKS
ASQUITH AVENUE STRATEGIC DESIGN
GENERAL ARRANGEMENT PLAN

DRAWING STATUS: STRATEGIC DESIGN

DESIGNED: ODY MURLIANTO	CHECKED: RICHARD WEST	APPROVED: GARETH MILLS
PROJECT No: PS207513	DRAWN: ODY MURLIANTO	DATE: 26.02.2024
DRAWING No: PS207513-SD-DR-153		REV: A



PLAN
SCALE 1:500

LEGEND

- EXISTING FEATURES
- PROPOSED FEATURES
- - - REMOVED FEATURES

File name: U:\PROJECTS\2024\20240206\20240206_13_KLEINS_ROAD_CORRIDOR_WIP\BIM\CAD\SD-STRATEGIC DESIGN\PS207513-SD-DR-154.DWG, printed on Monday, 26 February 2024 7:30:27 PM, by Murlianto, City

REV	DATE	BY	DESCRIPTION	CHK	APPD
A	26.02.2024	G.M.	PRELIMINARY FOR TRAFFIC COMMITTEE	R.W.	G.M.

REFERENCE COORDINATION DRAWINGS			
DESCRIPTION	DRAWING NO.	REV	CHK
SURVEY DATUM			
HORIZONTAL DATUM:		VERTICAL DATUM:	

SCALES	
Full Size 1:500 A3; SCALE (m)	

A3 ORIGINAL DO NOT SCALE THIS DRAWING	
APPROVED	
SIGNED:	
DATE:	RREQ:
© WSP Australia Pty Ltd.	

Level 27, 680 George Street, Sydney
GPO Box 5394, NSW 2001, Australia
Tel: +61 2 9272 5100 Fax: +61 2 9272 5101
wsp.com

126 Church Street
PARRAMATTA NSW 2150
Tel: +61 2 9806 5050
www.cityofparramatta.nsw.gov.au

NOTE:
1. THIS STRATEGIC ROAD DESIGN AND ASSOCIATED DELINEATION HAVE BEEN PREPARED TO SUPPORT DISCUSSIONS WITH RELEVANT STAKEHOLDERS, PRELIMINARY INVESTIGATIONS AND REPORT.
2. EXISTING CONDITIONS ARE TRANSLATED FROM AN AERIAL IMAGERY ONLY WITH LIMITED ACCURACY.

PROJECT:
**CITY OF PARRAMATTA
NORTHMEAD BICYCLE LINKS
ASQUITH AVENUE STRATEGIC DESIGN
GENERAL ARRANGEMENT PLAN**

STRATEGIC DESIGN			
DESIGNED: ODY MURLIANTO	CHECKED: RICHARD WEST	APPROVED: GARETH MILLS	
PROJECT No: PS207513	DRAWN: ODY MURLIANTO	DATE: 26.02.2024	
DRAWING No: PS207513-SD-DR-154			REV: A