



ROMULUS STREET

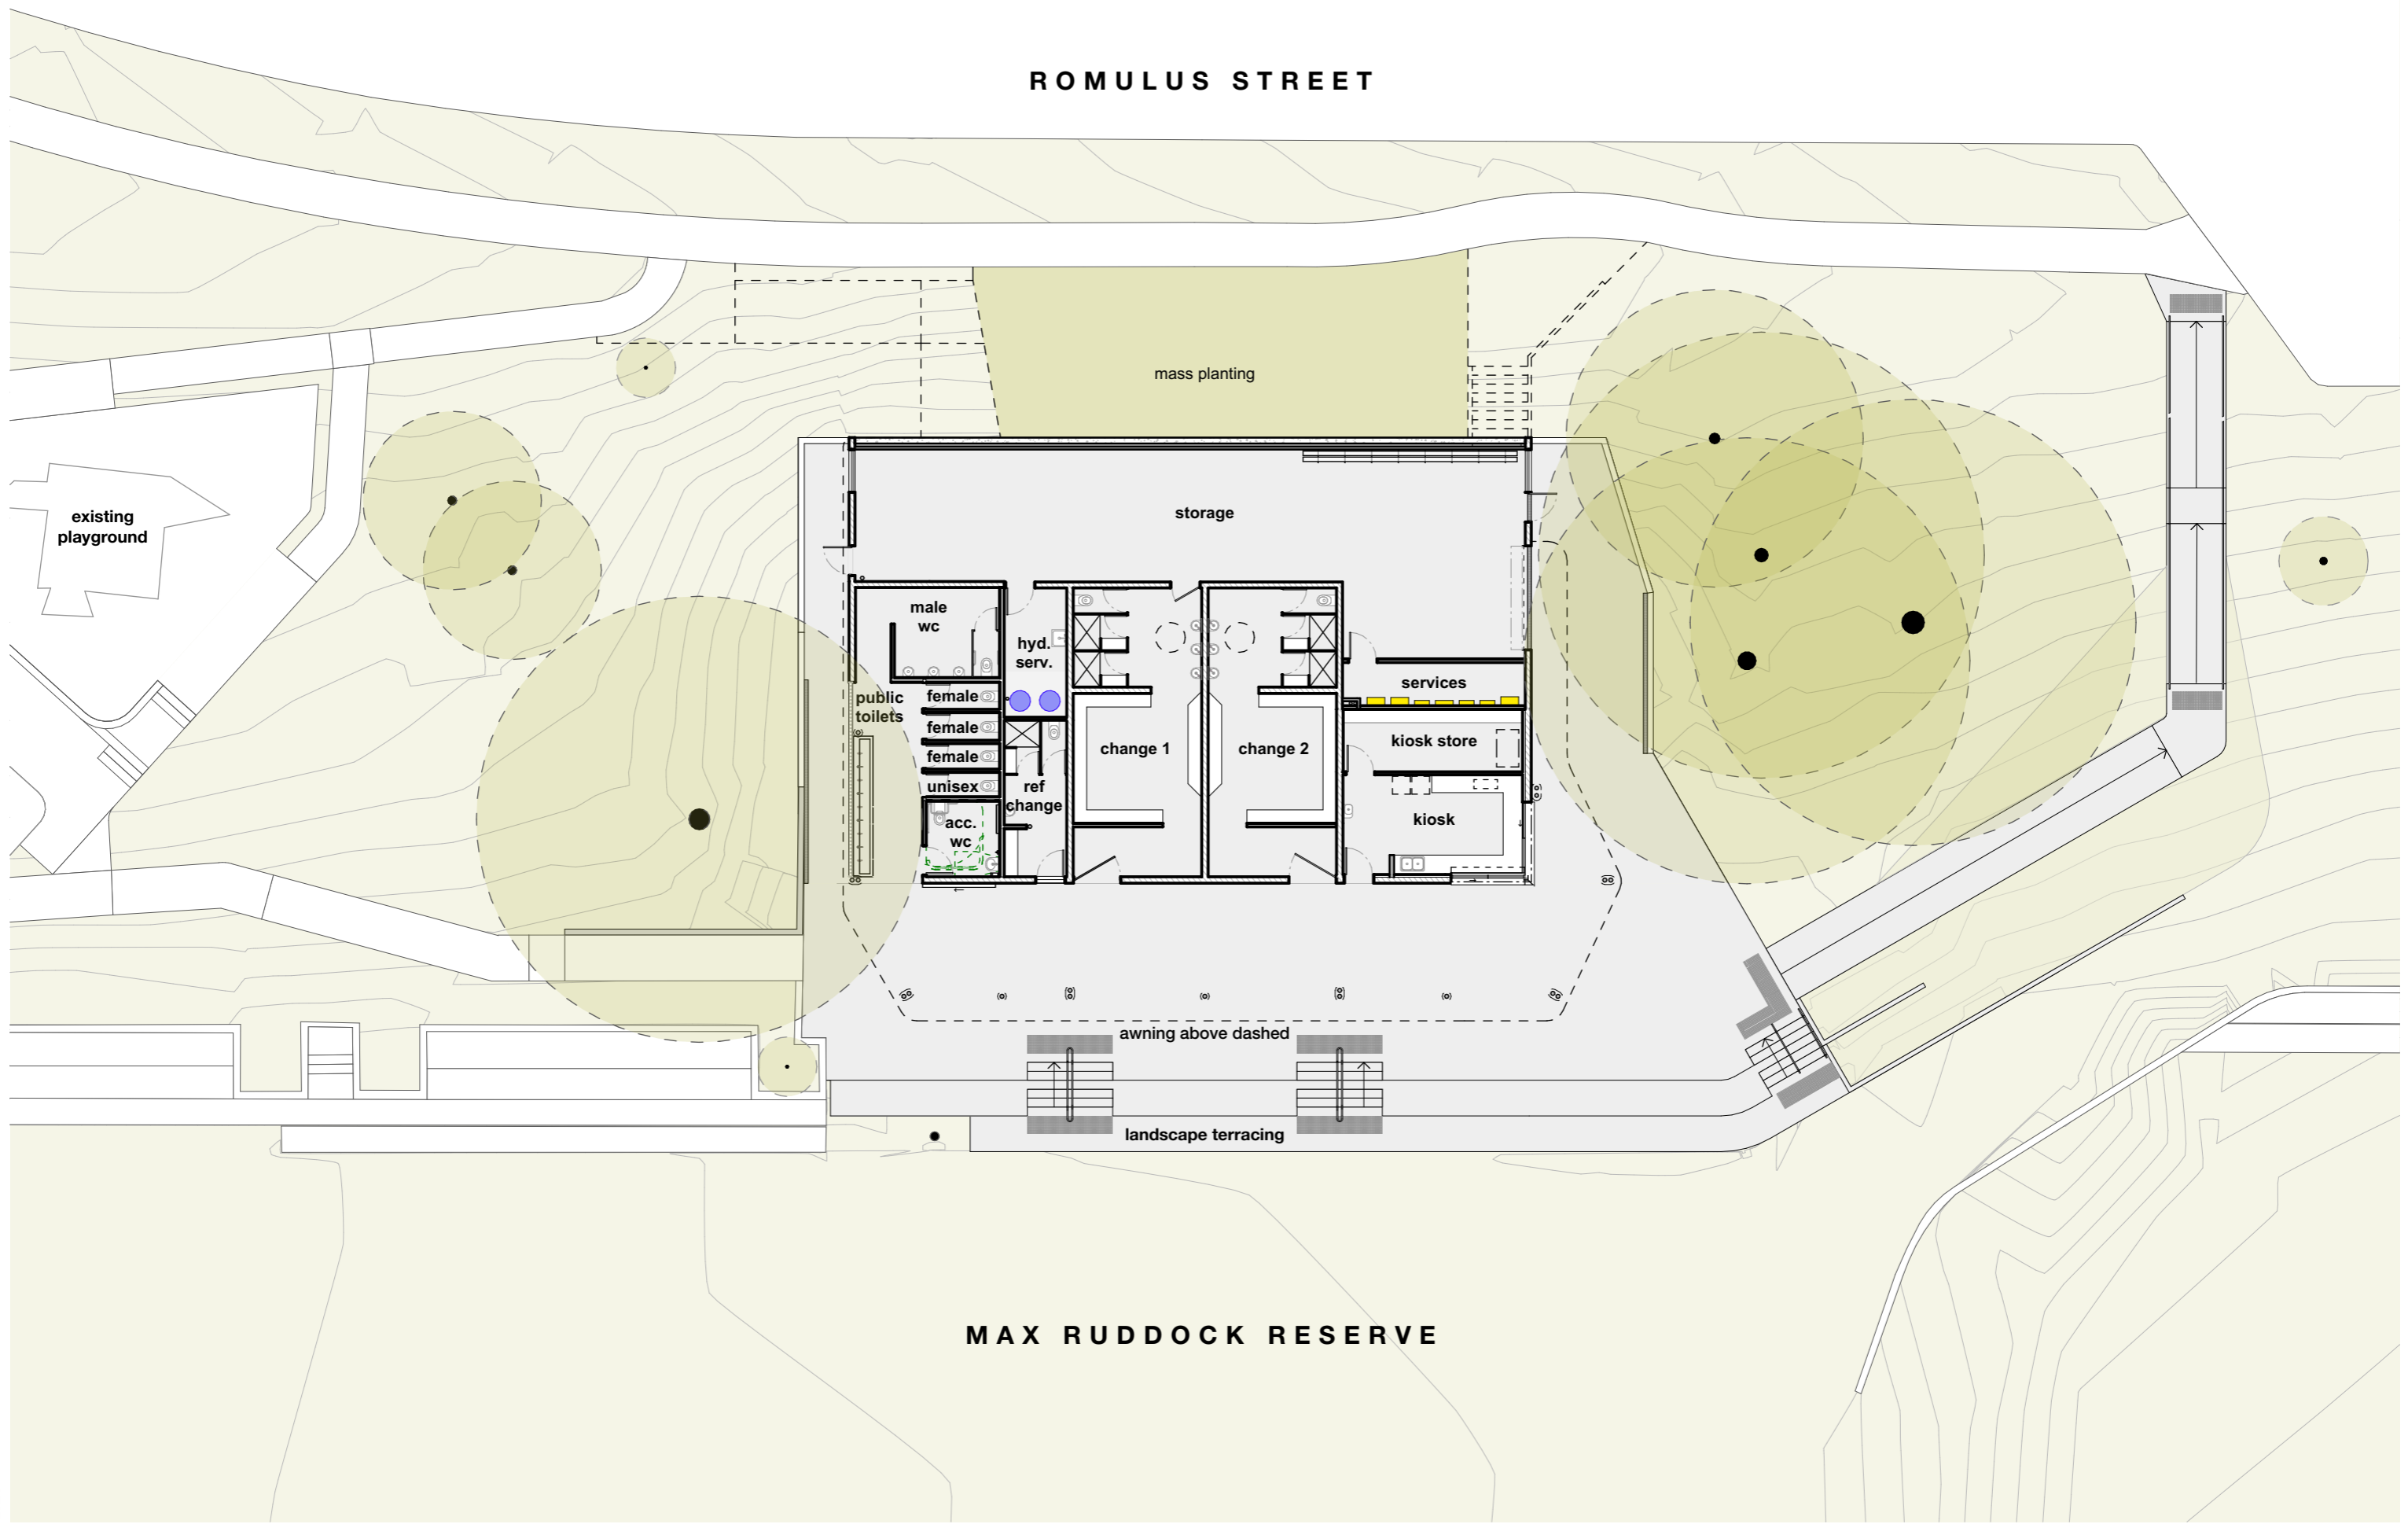

MAX RUDDOCK RESERVE


Printed: 3:47 PM, 7/05/2024

 

NOT FOR CONSTRUCTION


SUBJECT TO FINAL DESIGN

ROMULUS STREET

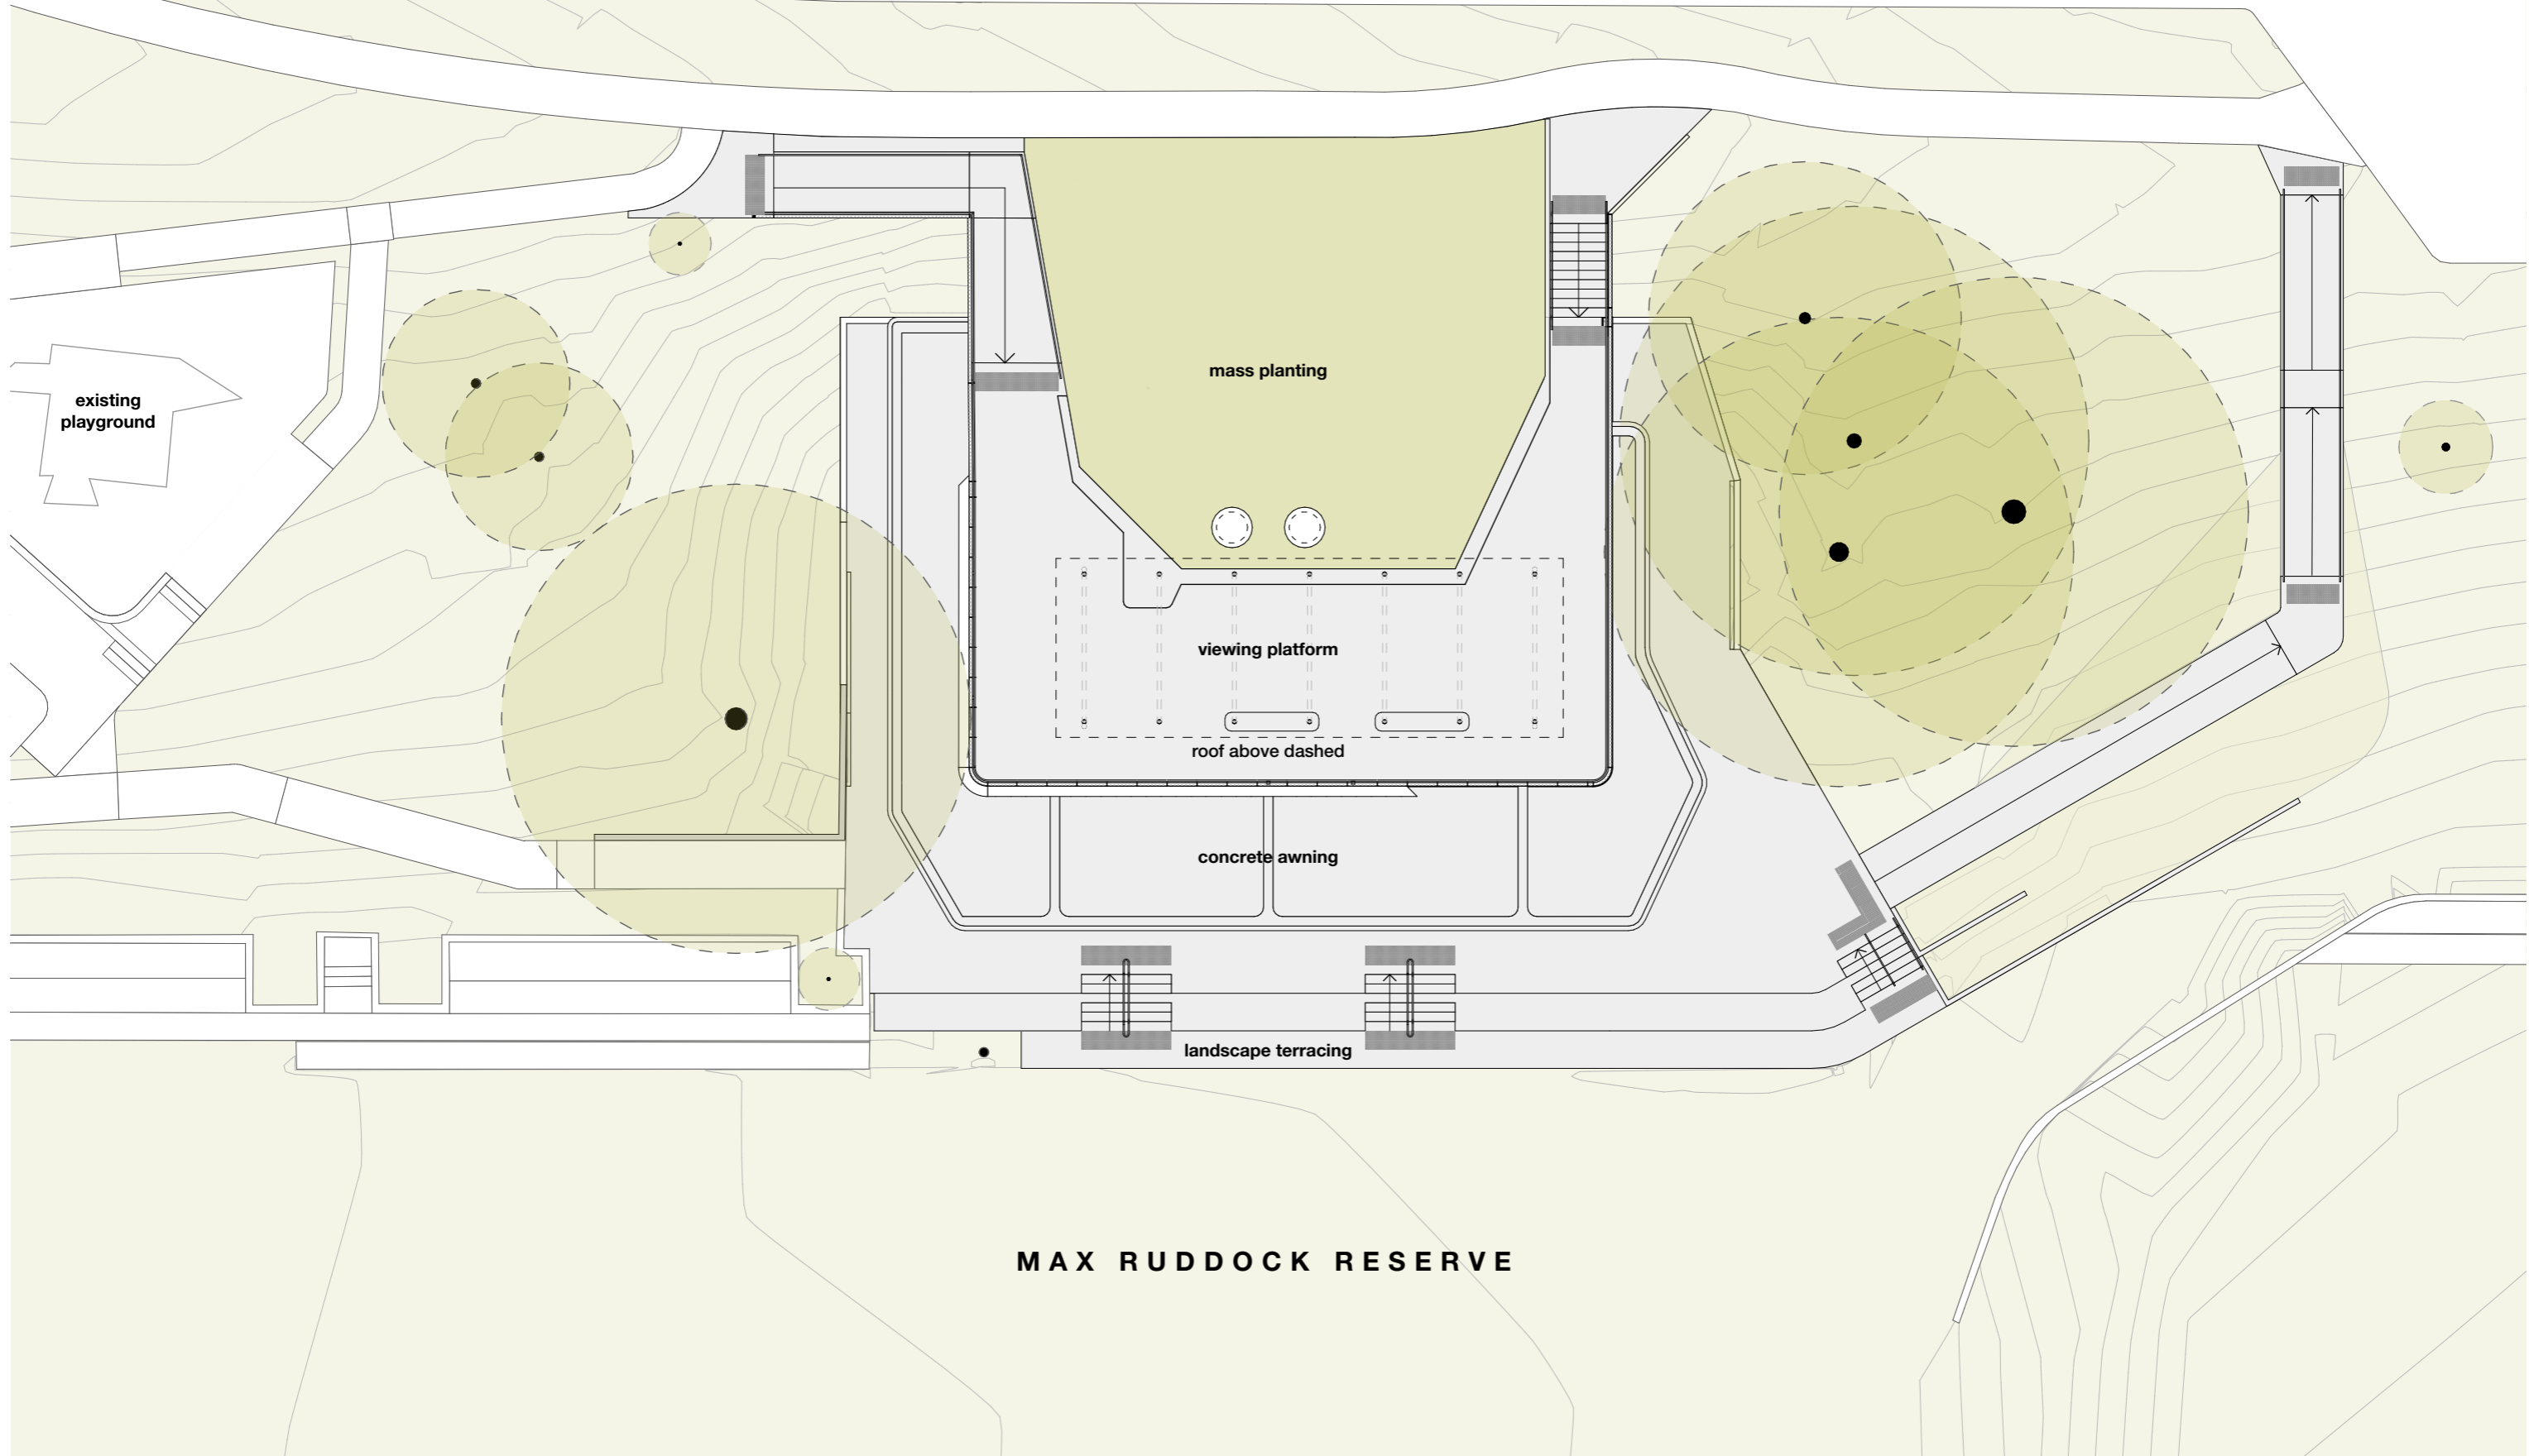

MAX RUDDOCK RESERVE

Printed: 3:47 PM, 7/05/2024

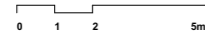

NOT FOR CONSTRUCTION

SUBJECT TO FINAL DESIGN