


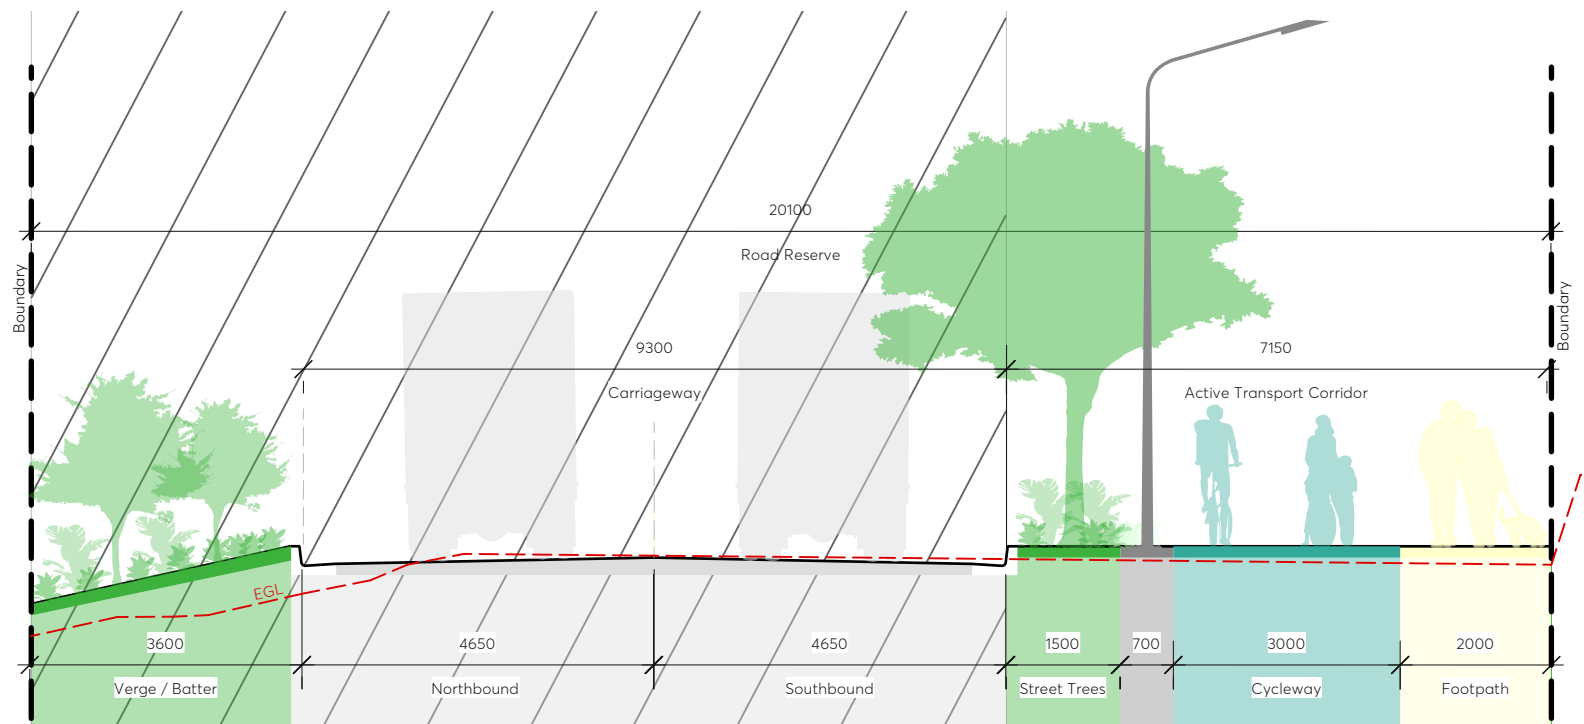


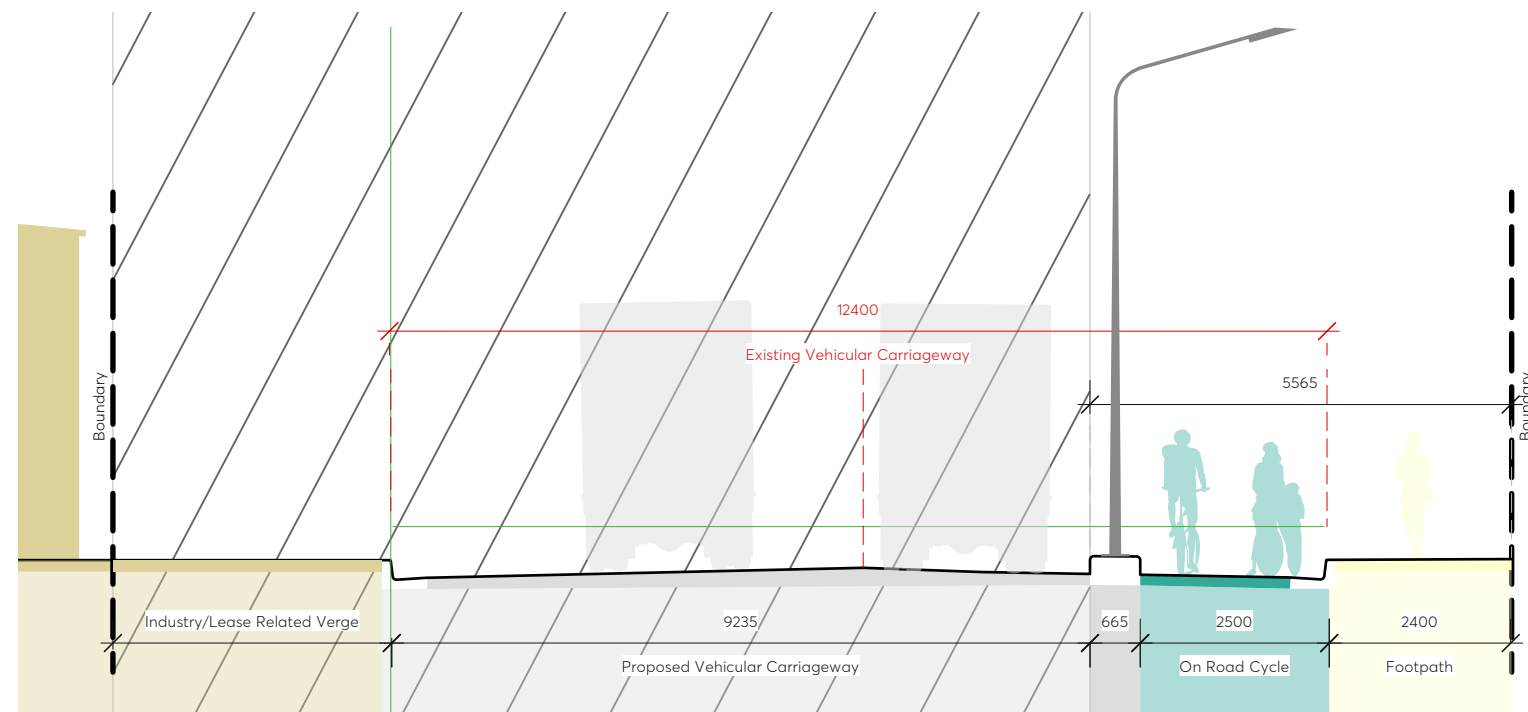

AA Junction Street NORTH
1:100@A3

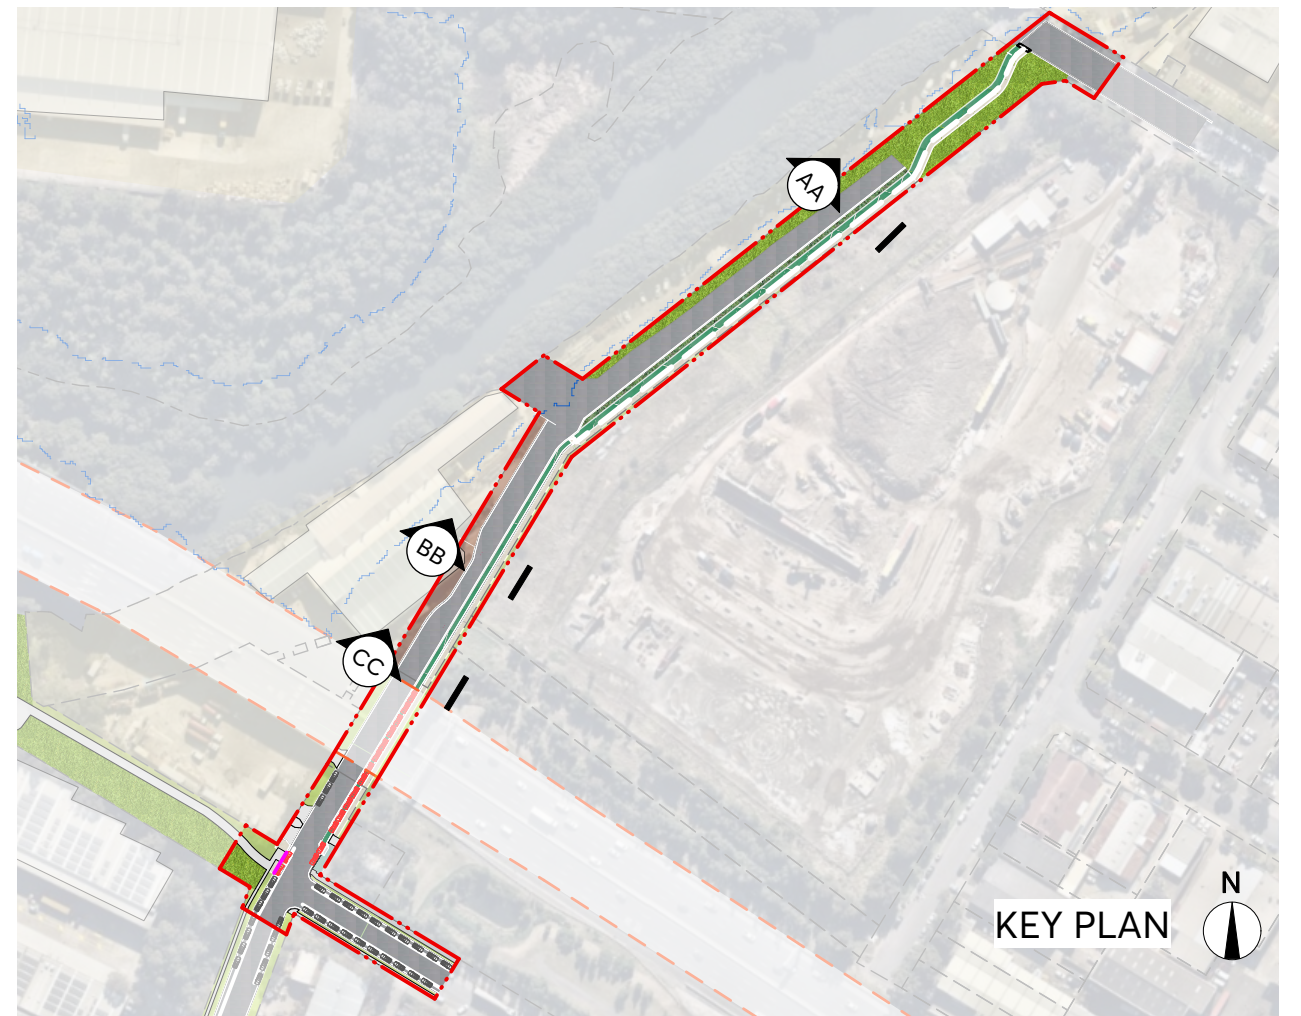

BB Junction Street South
1:100@A3

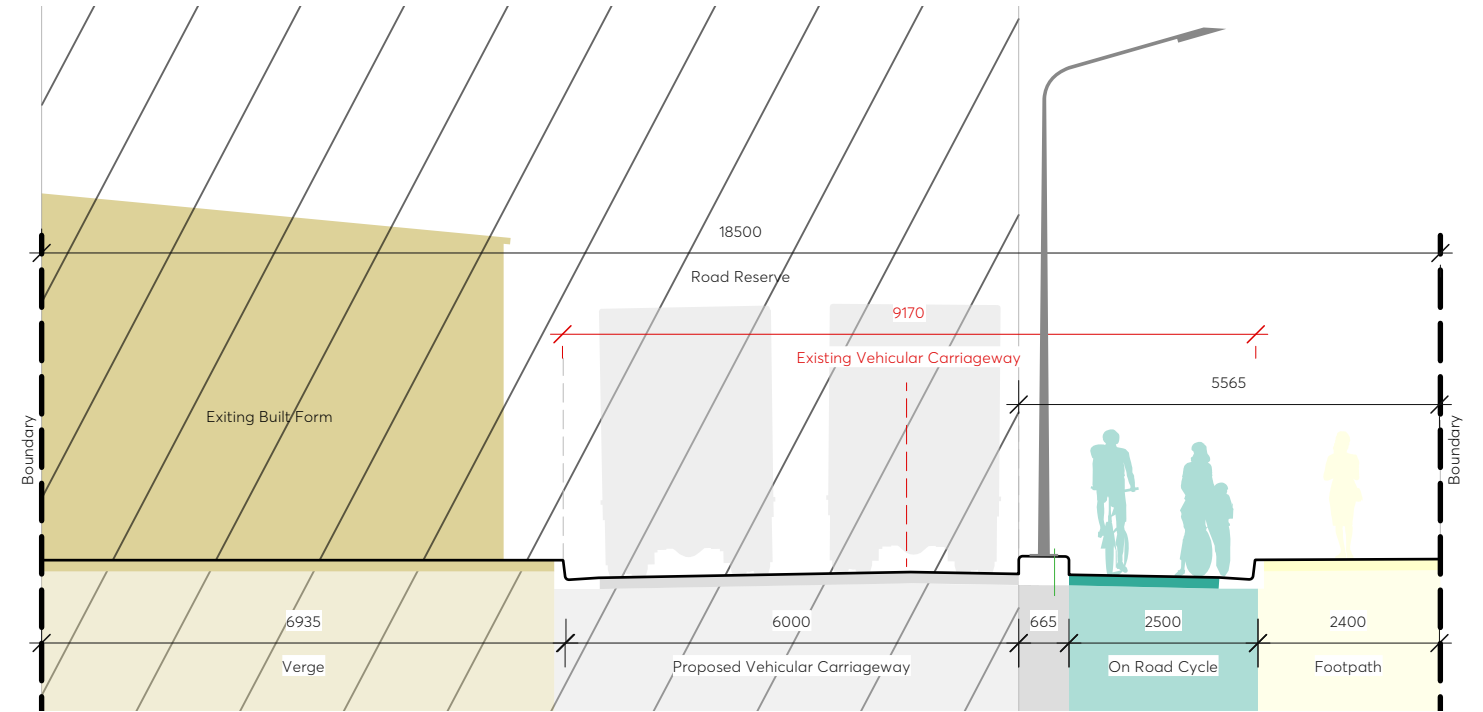

CC Junction Street PINCHPOINT
1:100@A3