


A MAIN WORKS SECTION A  
SCALE: 1:75 @ A1



KEY PLAN  
SCALE: 1:1000 @ A1

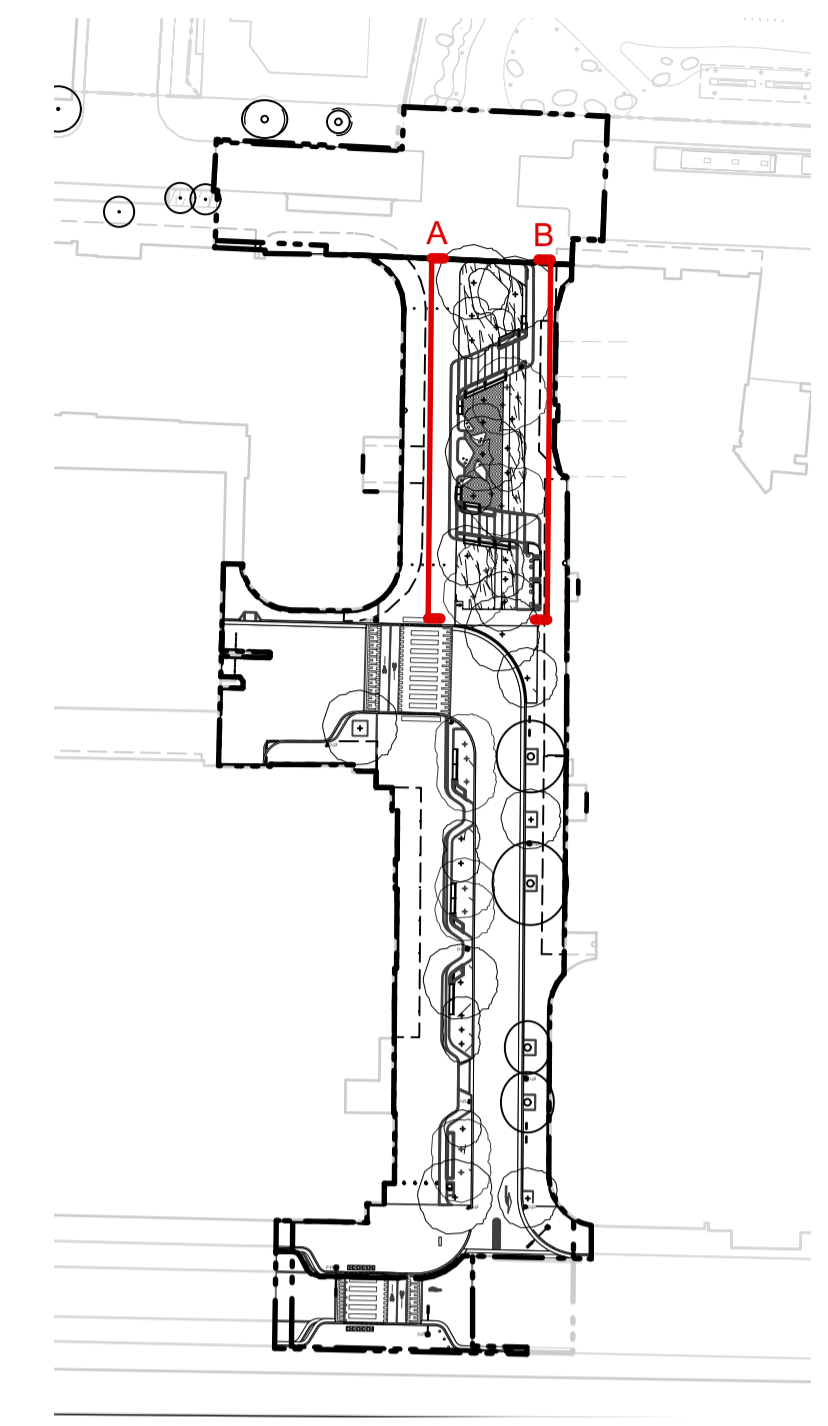


B MAIN WORKS SECTION B  
SCALE: 1:75 @ A1

**MCGREGOR COXALL**  
 © Copyright McGregor Coxall  
 AUS ACN 082 334 290  
 UK 10199853  
 PRC ID NO. 0600002201607080008  
 Sydney Melbourne Shenzhen Bristol  
 www.mcgregorcoxall.com

Client  
**CITY OF PARRAMATTA**  
 Project Team  
 ARCADIS


Project Name  
**CIVIC LINK BLOCK 3 - MAIN WORKS HORWOOD PL**  
 Project No.  
 1066SYD  
 Address  
 Horwood Pl, Parramatta

Rev	Revision Description	By / Checked	Date
A	50% DESIGN DEVELOPMENT	AD/XS/SB	7/06/2024
B	100% DESIGN DEVELOPMENT	AD/SB	28/06/2024
C	REVISED 100% DD	XS/SB	31/01/2025

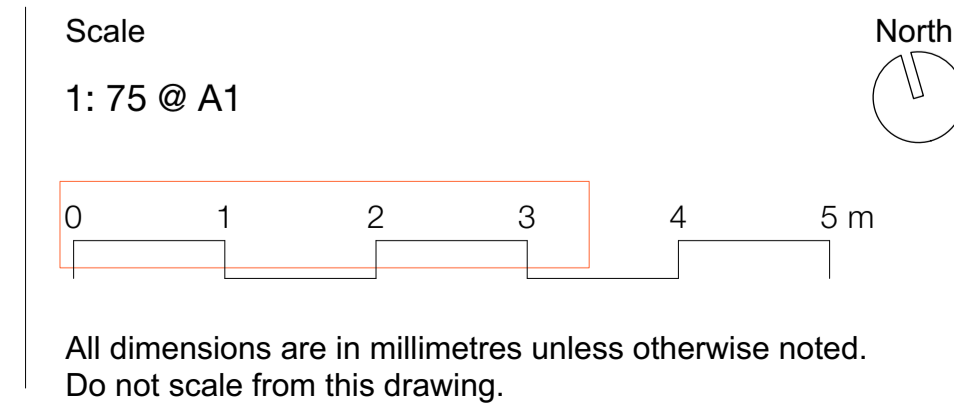


Phase  
 Design Development  
 Sheet Title  
**SECTIONS**  
 Sheet No.  
 MCGC\_L\_601


Rev  
 C

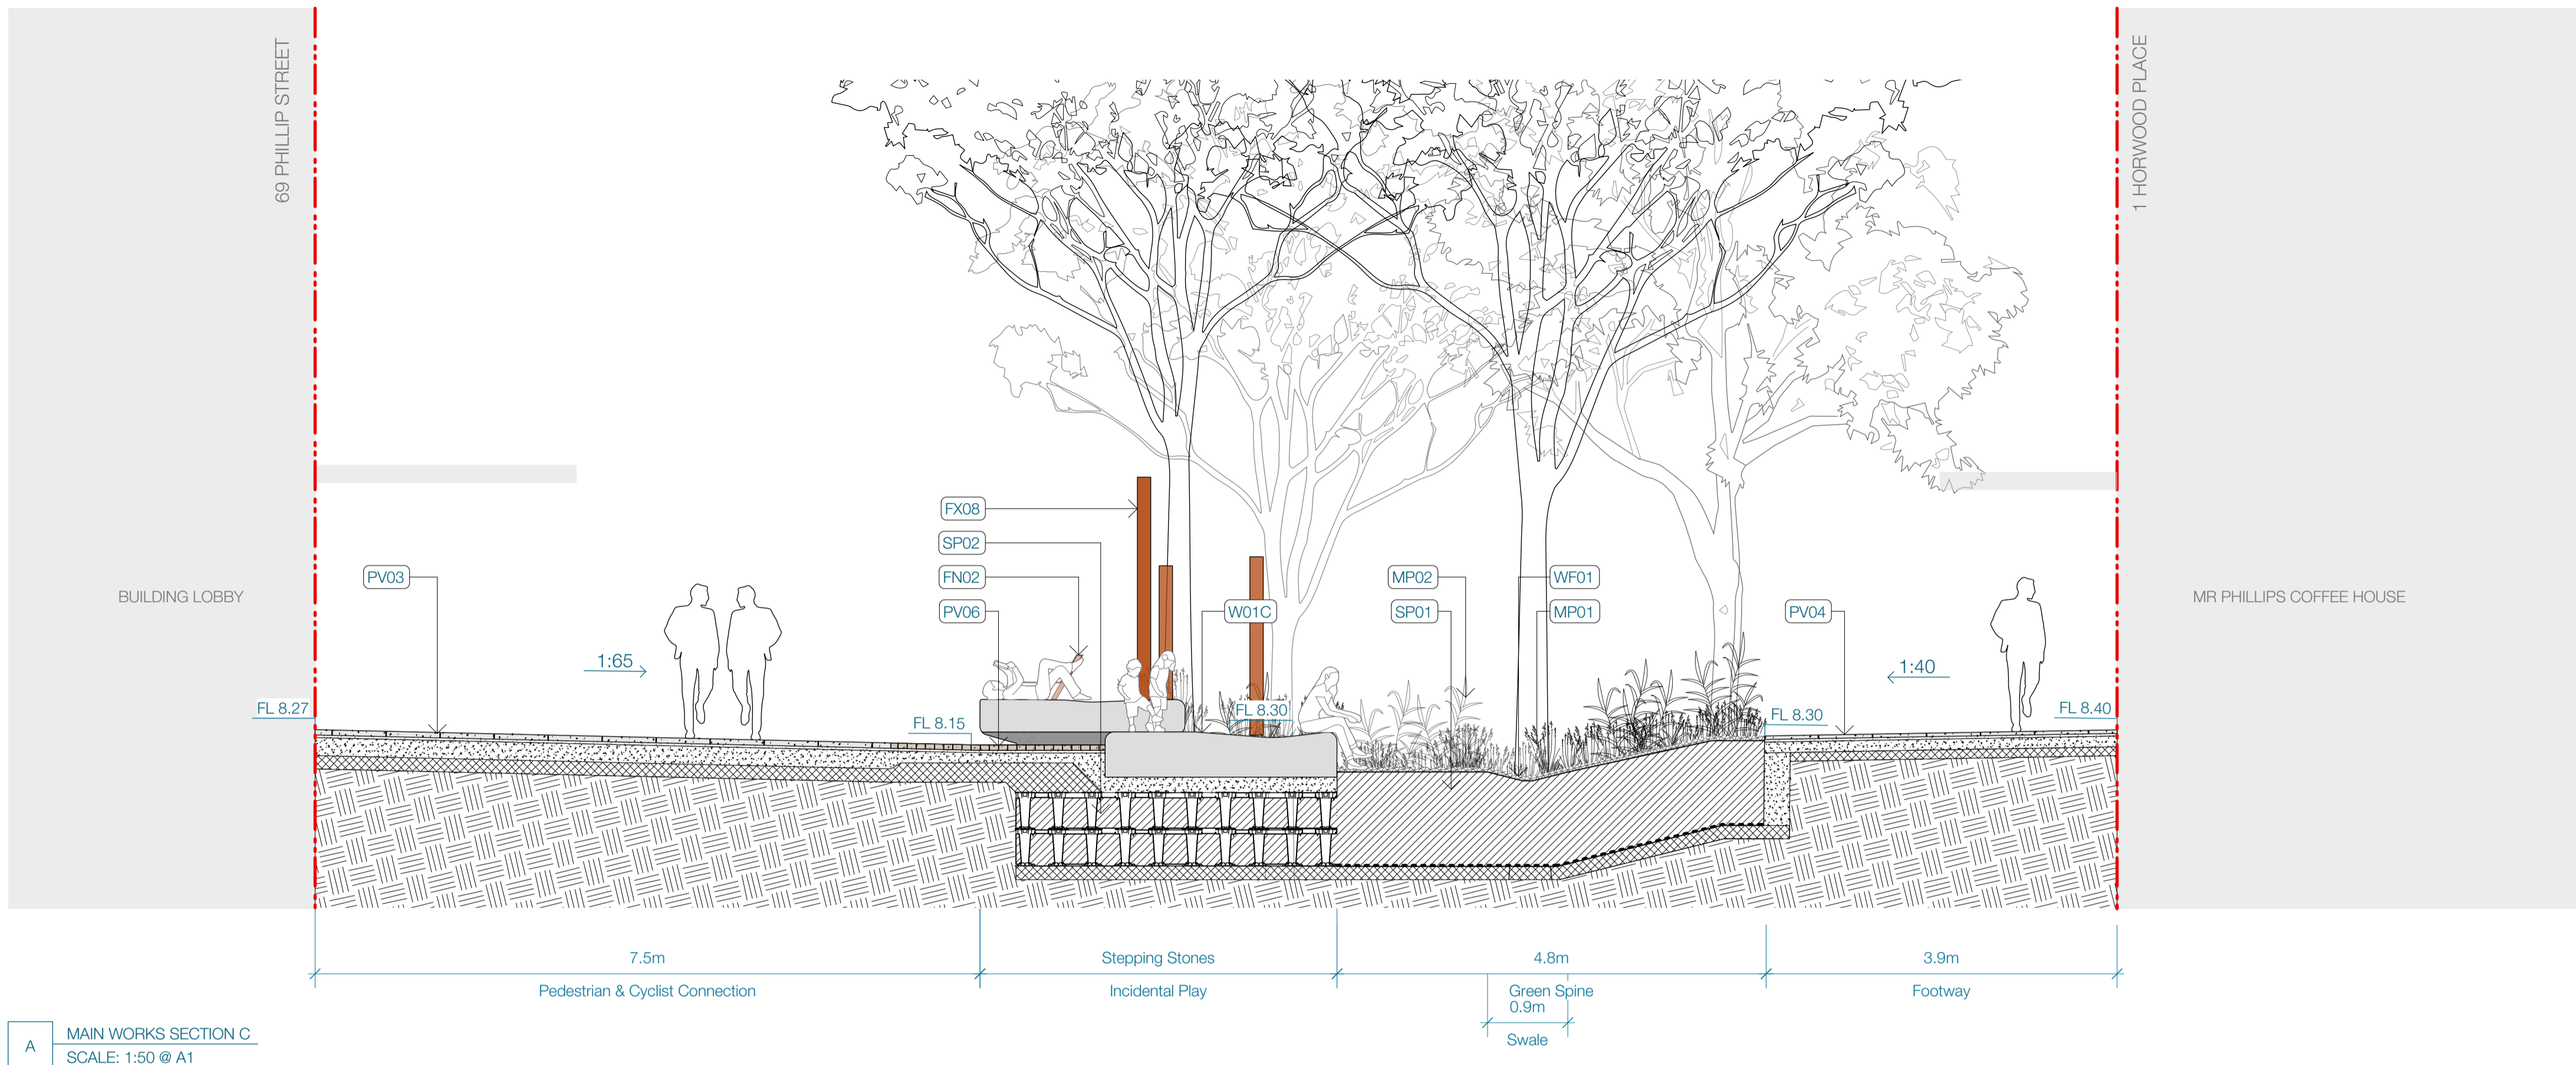


A MAIN WORKS SECTION C  
SCALE: 1:50 @ A1

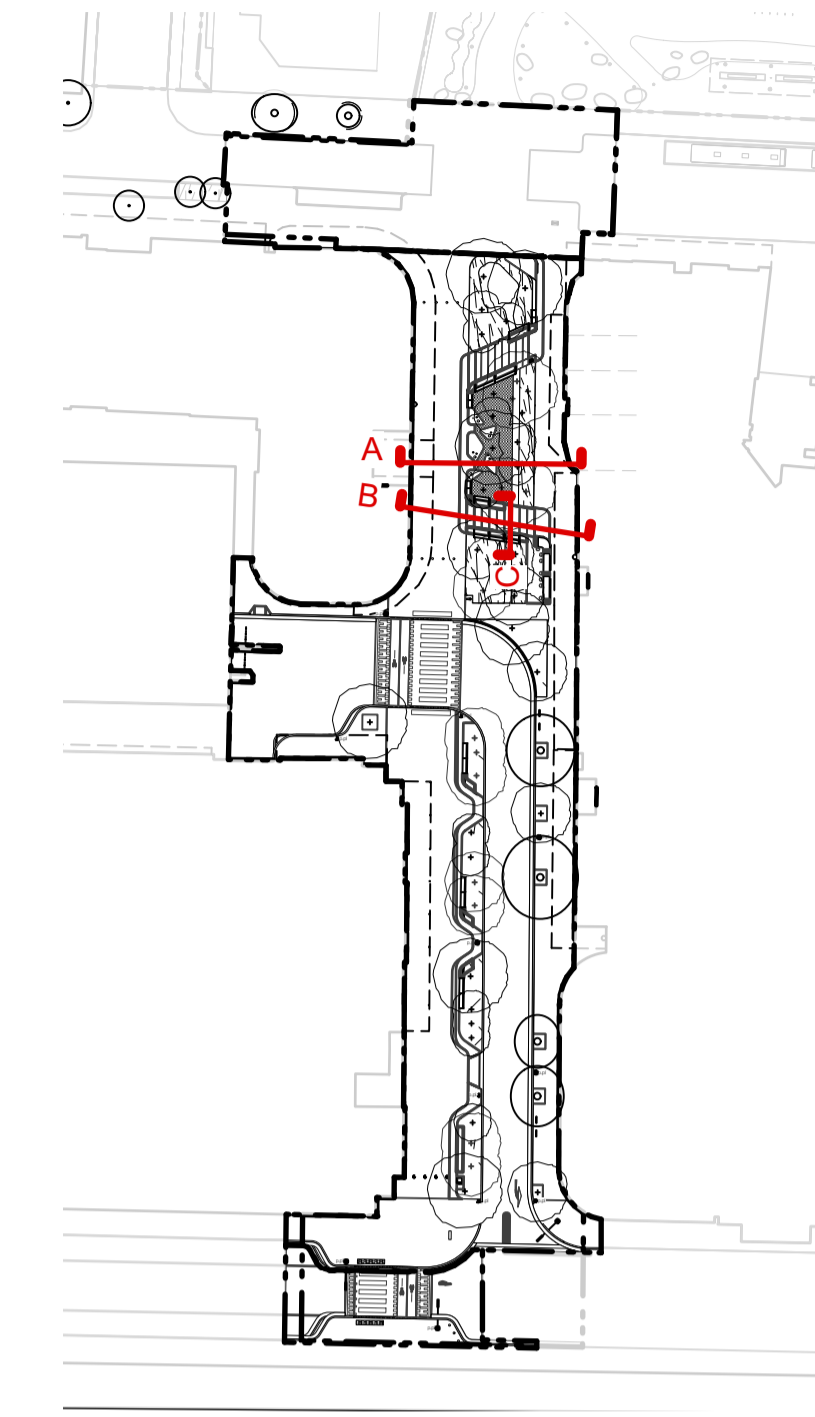


KEY PLAN  
SCALE: 1:1000 @ A1

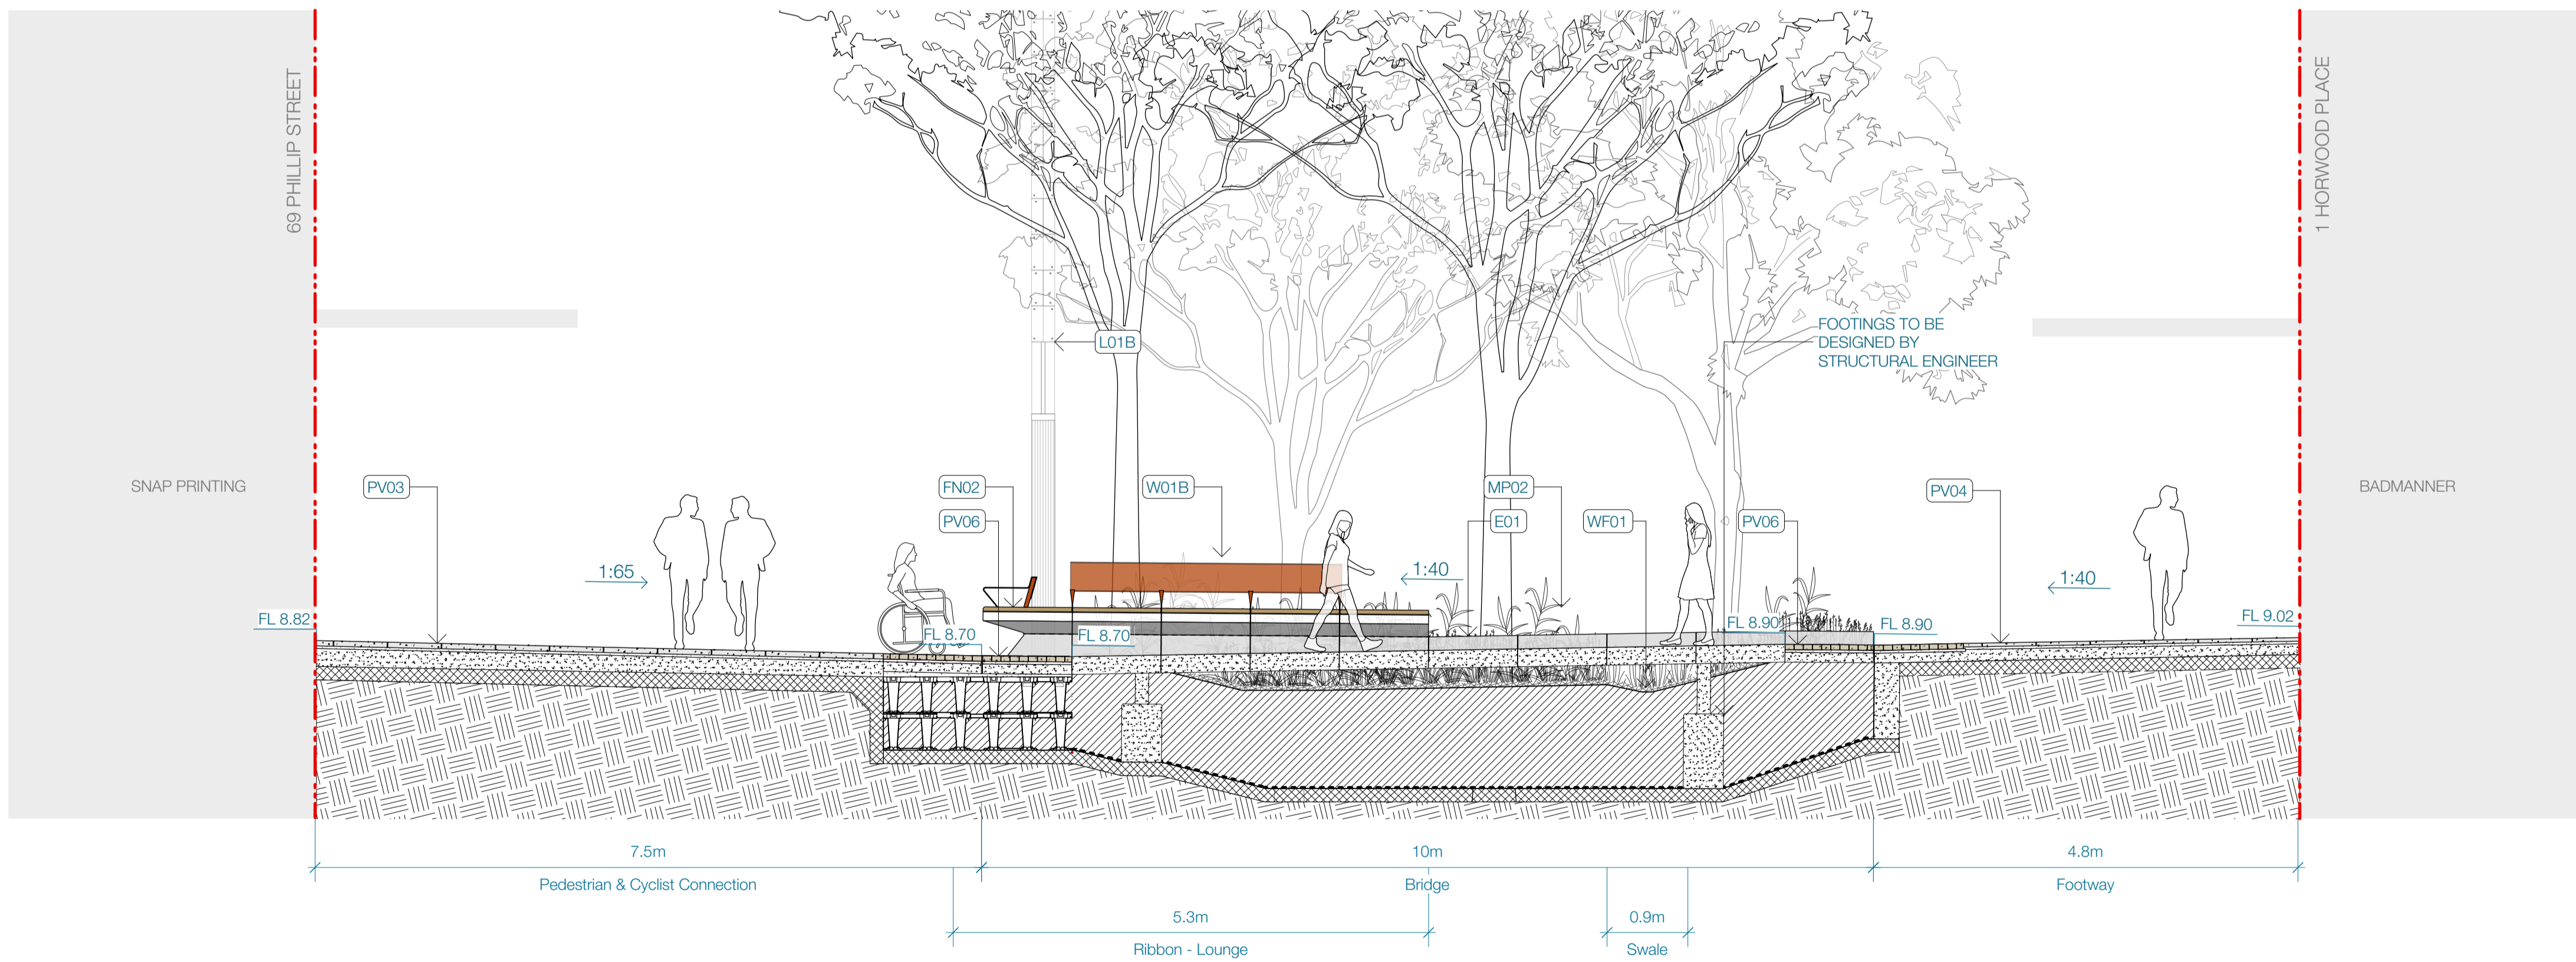


B MAIN WORKS SECTION D  
SCALE: 1:50 @ A1

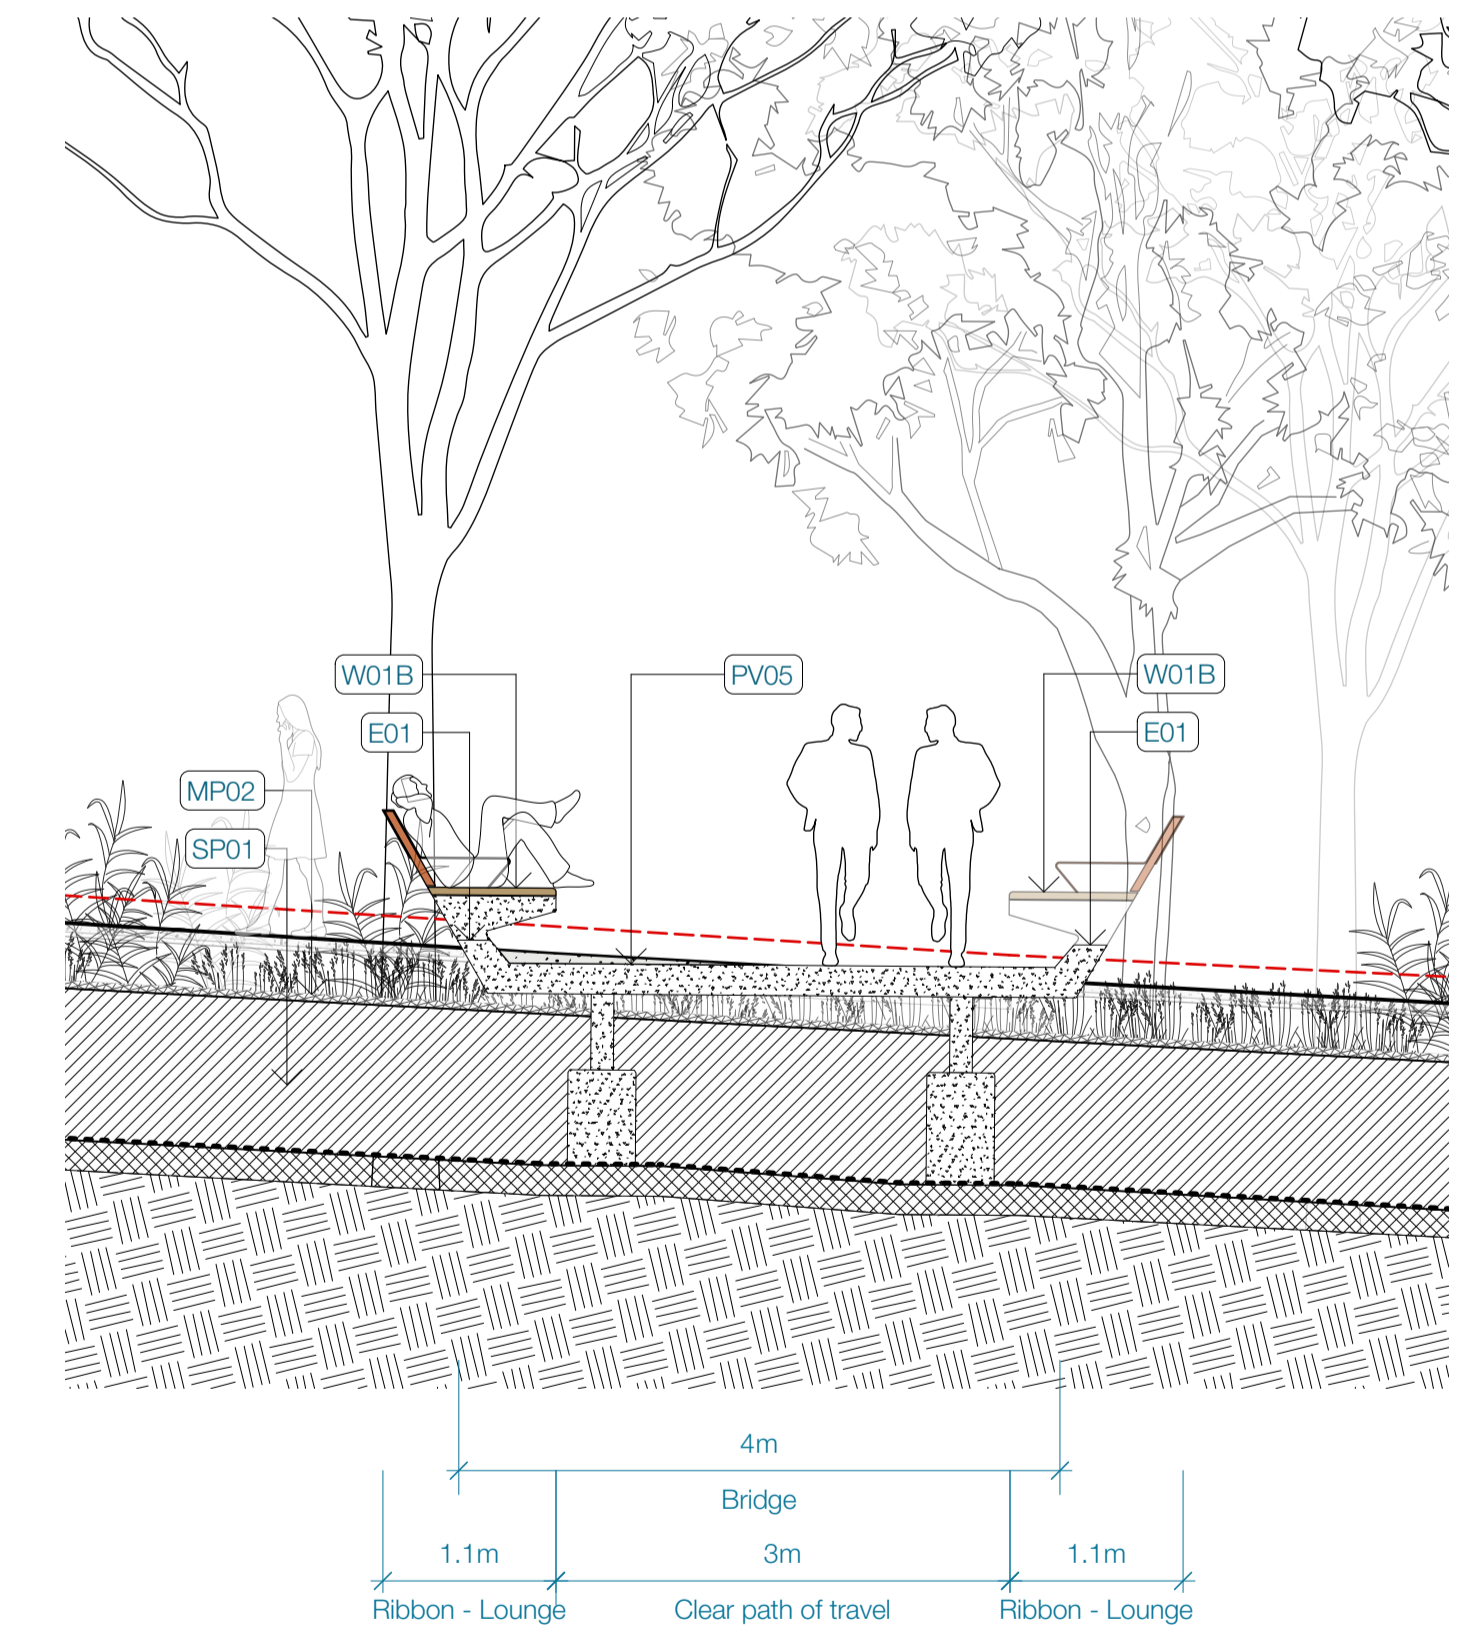


C MAIN WORKS SECTION E  
SCALE: 1:50 @ A1

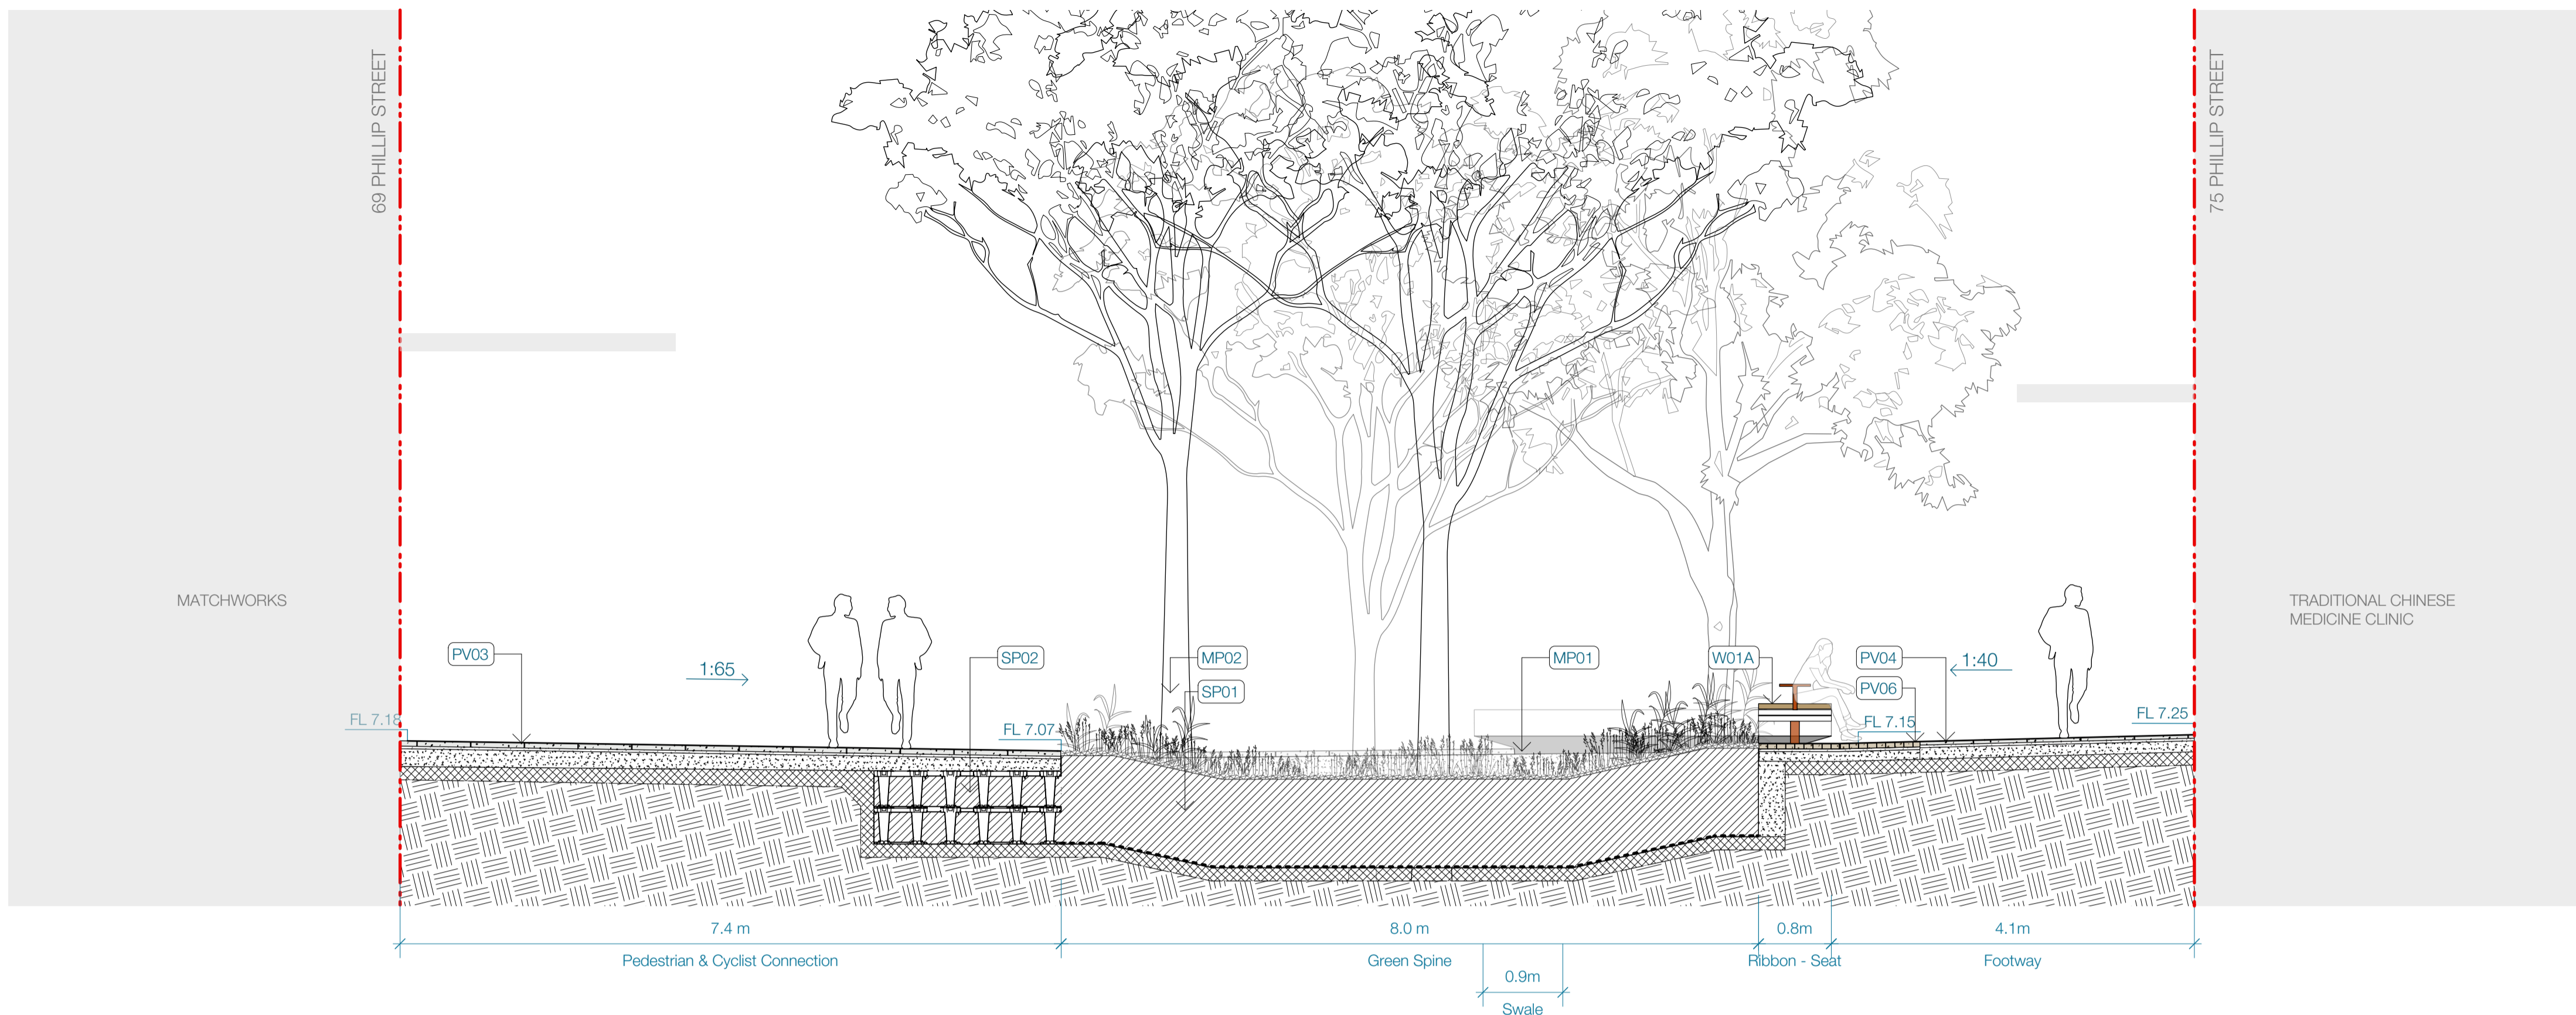


A MAIN WORKS SECTION F  
SCALE: 1:50 @ A1

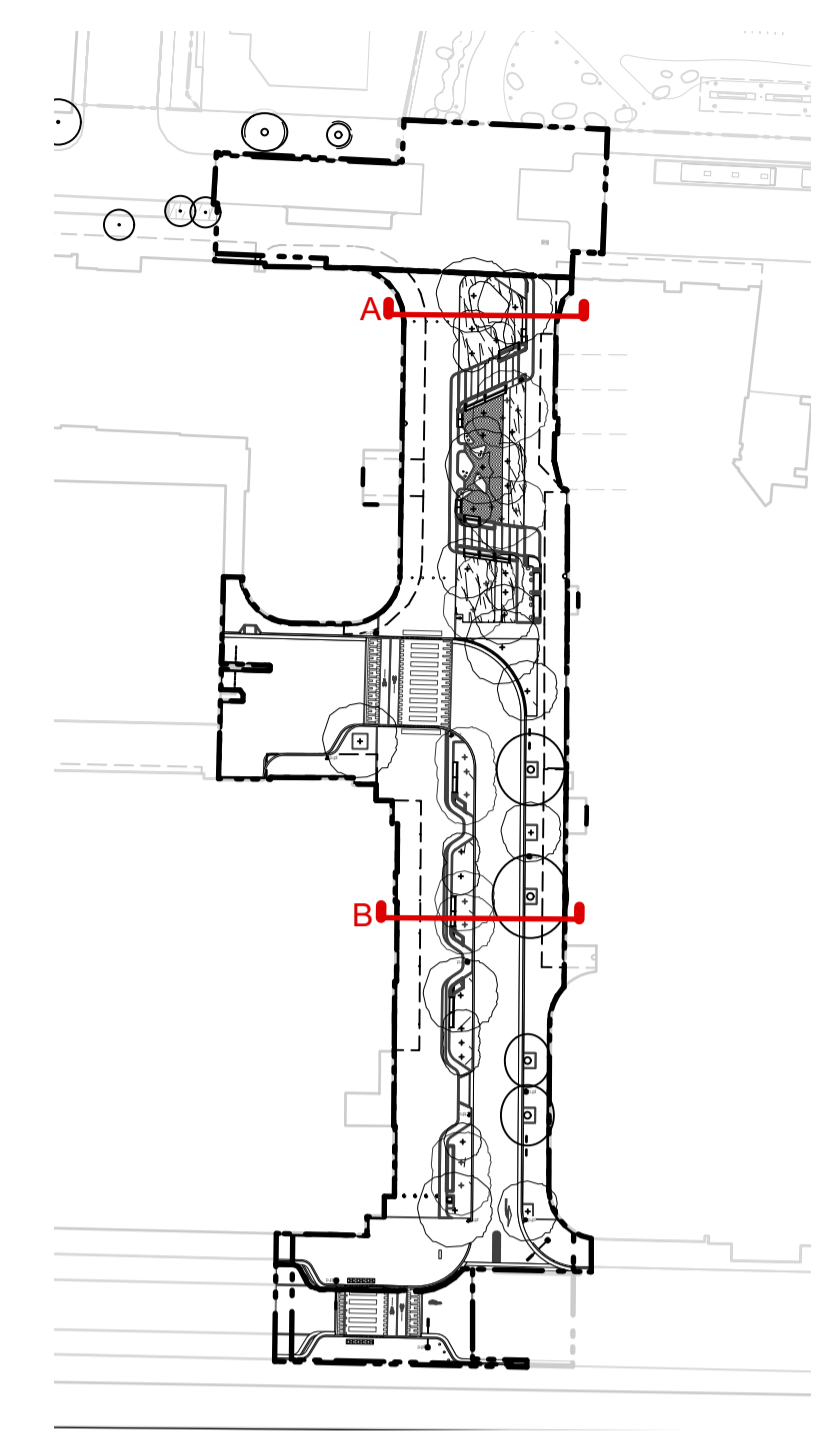


KEY PLAN  
SCALE: 1:1000 @ A1

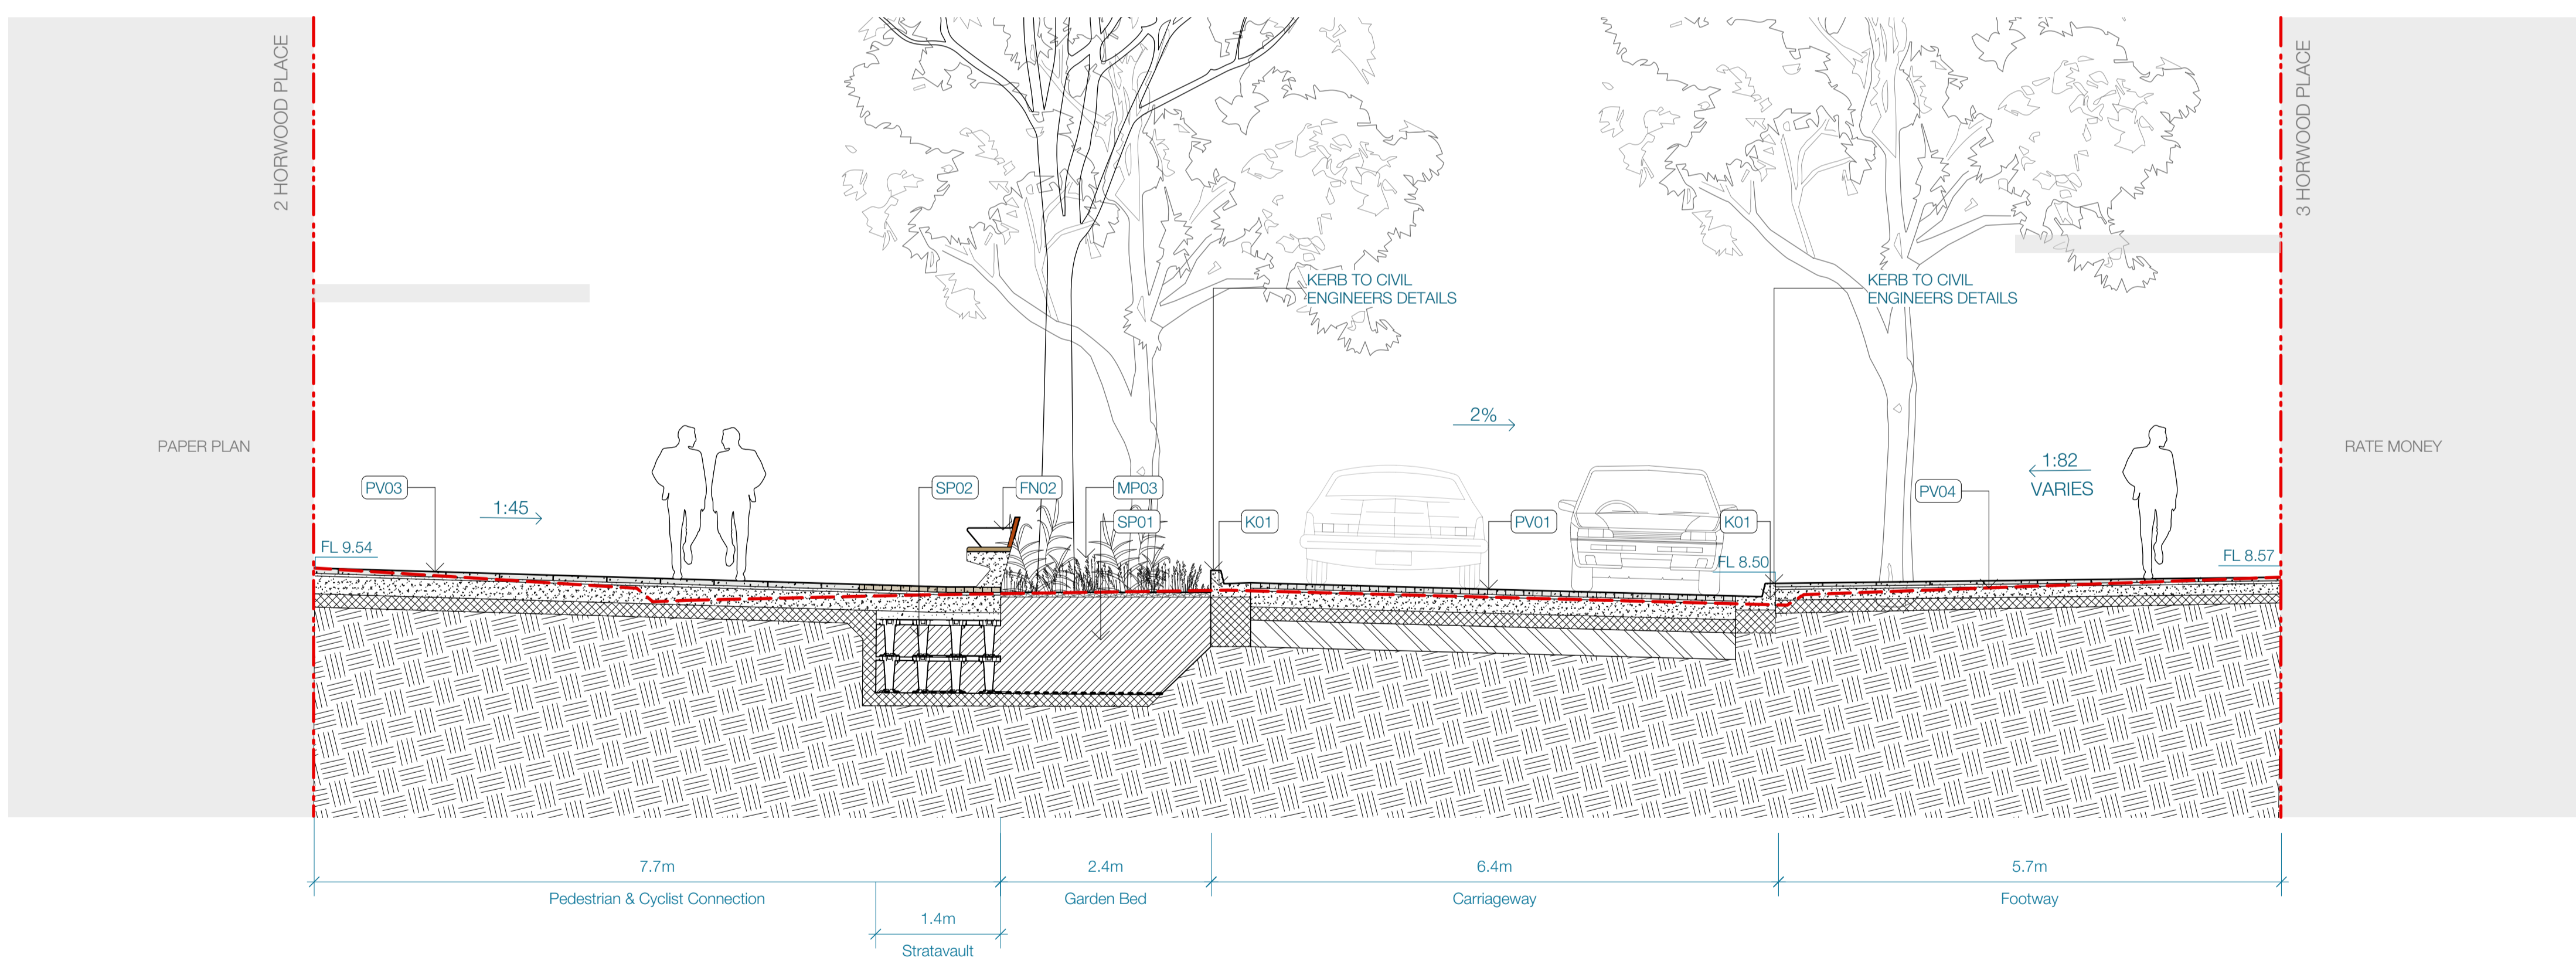

B MAIN WORKS SECTION G  
SCALE: 1:50 @ A1

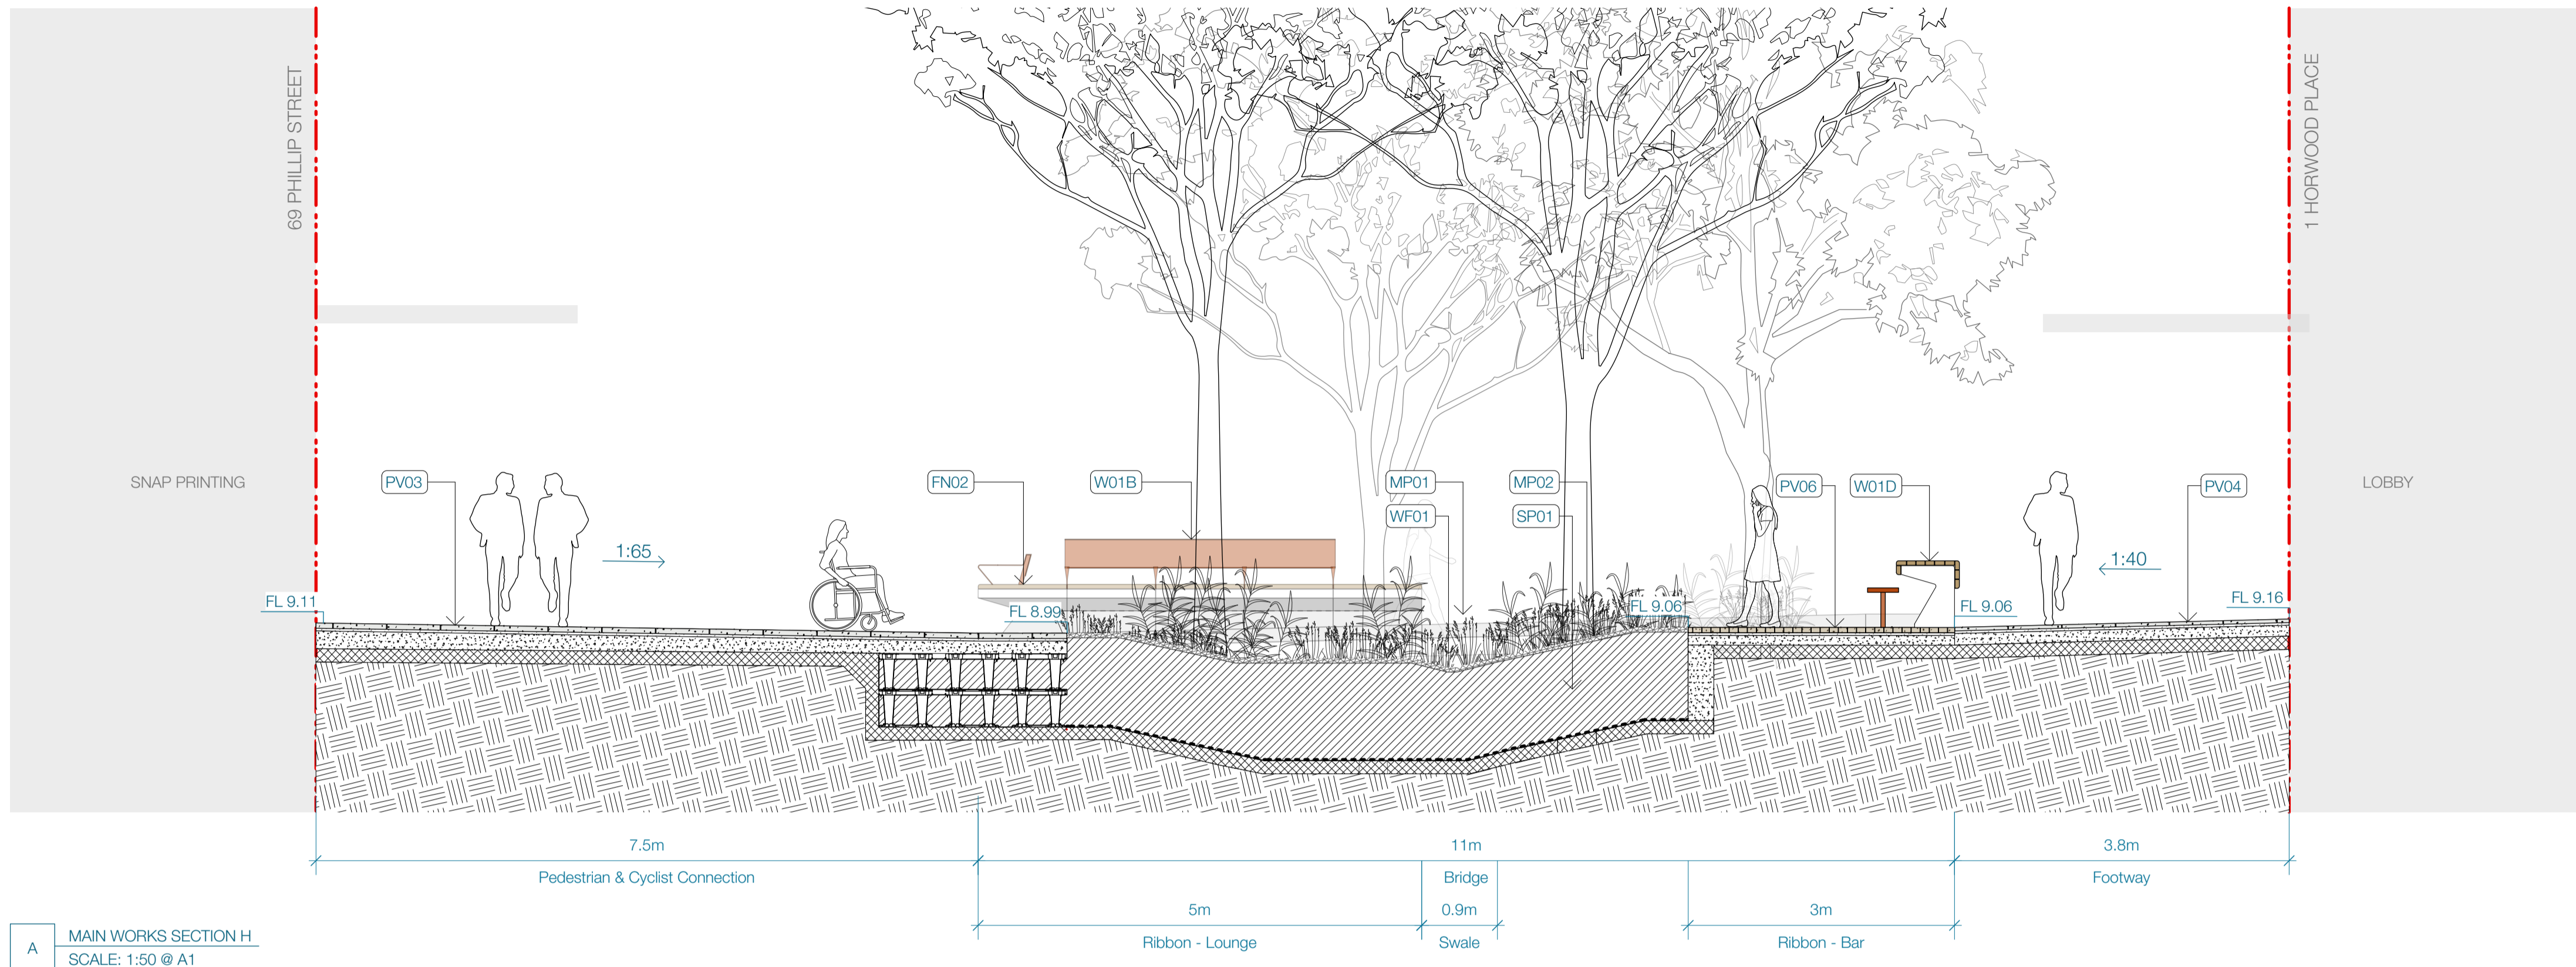

A MAIN WORKS SECTION H  
SCALE: 1:50 @ A1

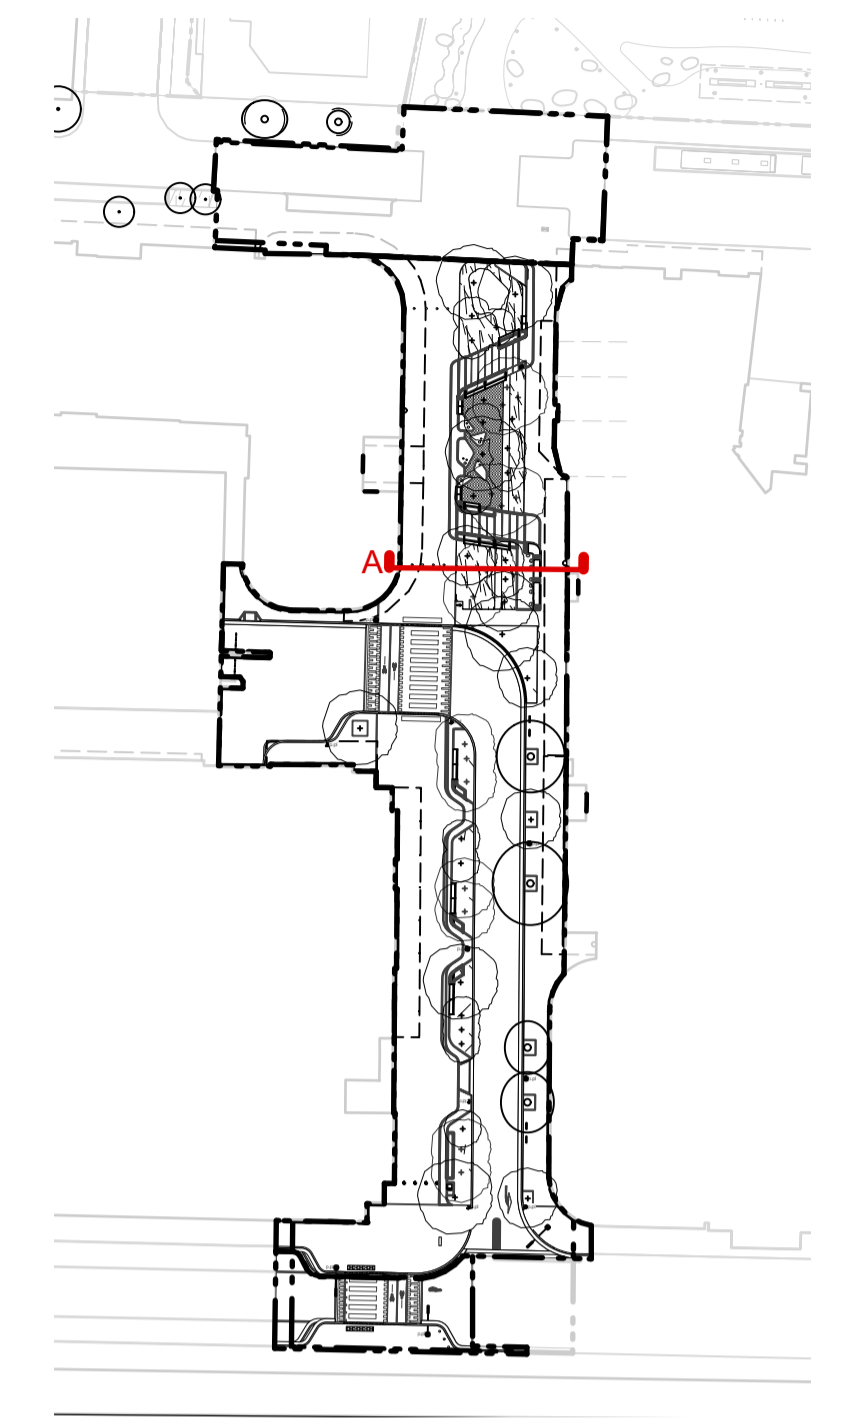

KEY PLAN  
SCALE: 1:1000 @ A1