


Waratah Shops - Area Mapping

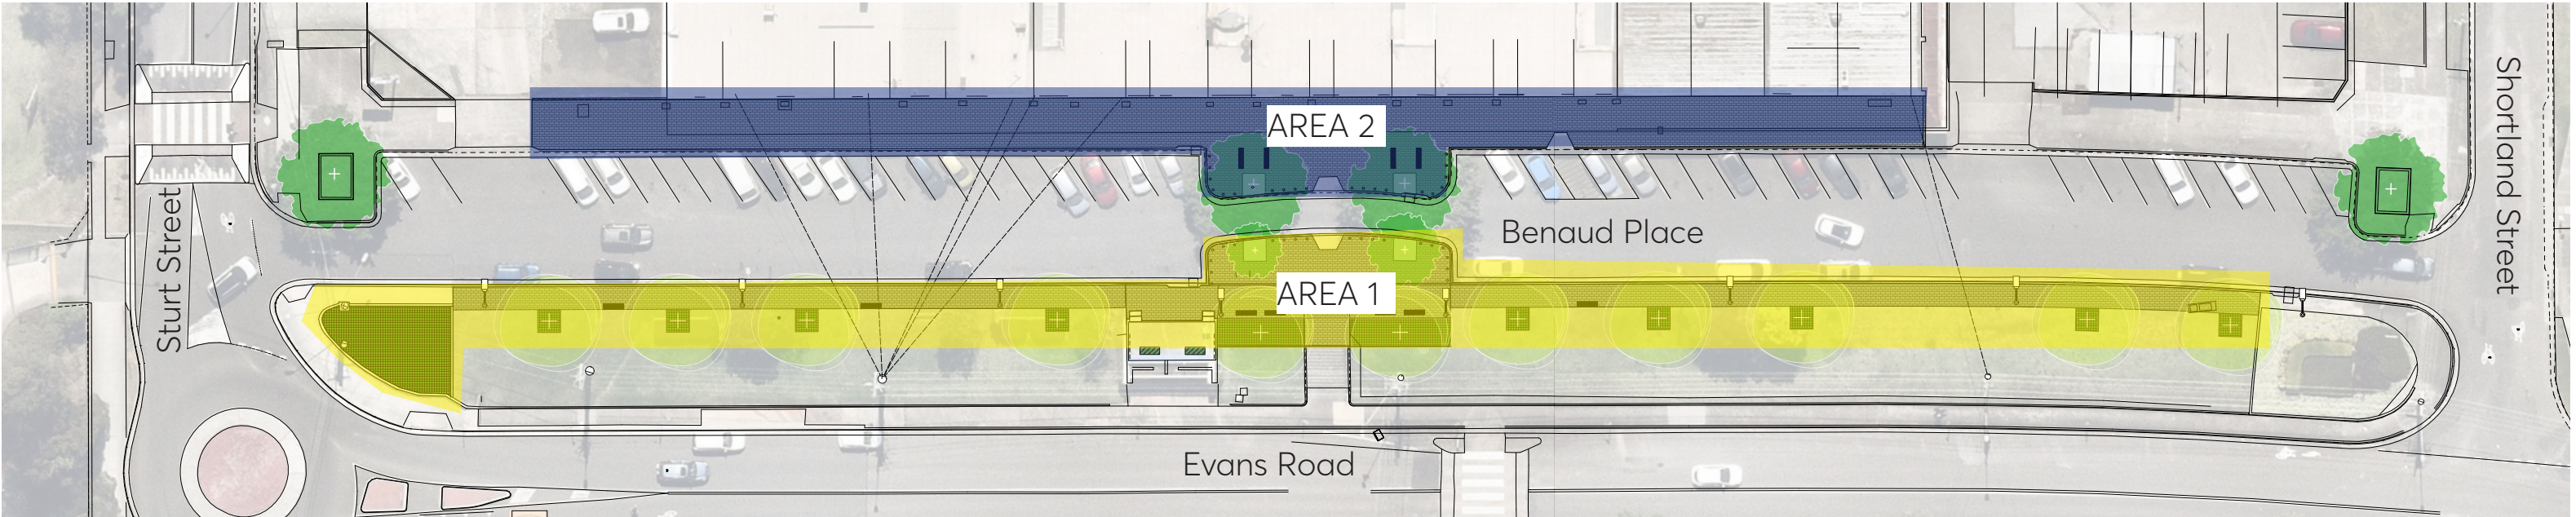


- Area 1 upgrades includes:

 - Light Poles with CCTV
 - Tree Planting
 - Garden bed
 - Granite Paving
 - Seating
- Area 2 upgrades includes:

 - Granite Paving
 - Seating


Waratah Shops - Concept Plan 1/2

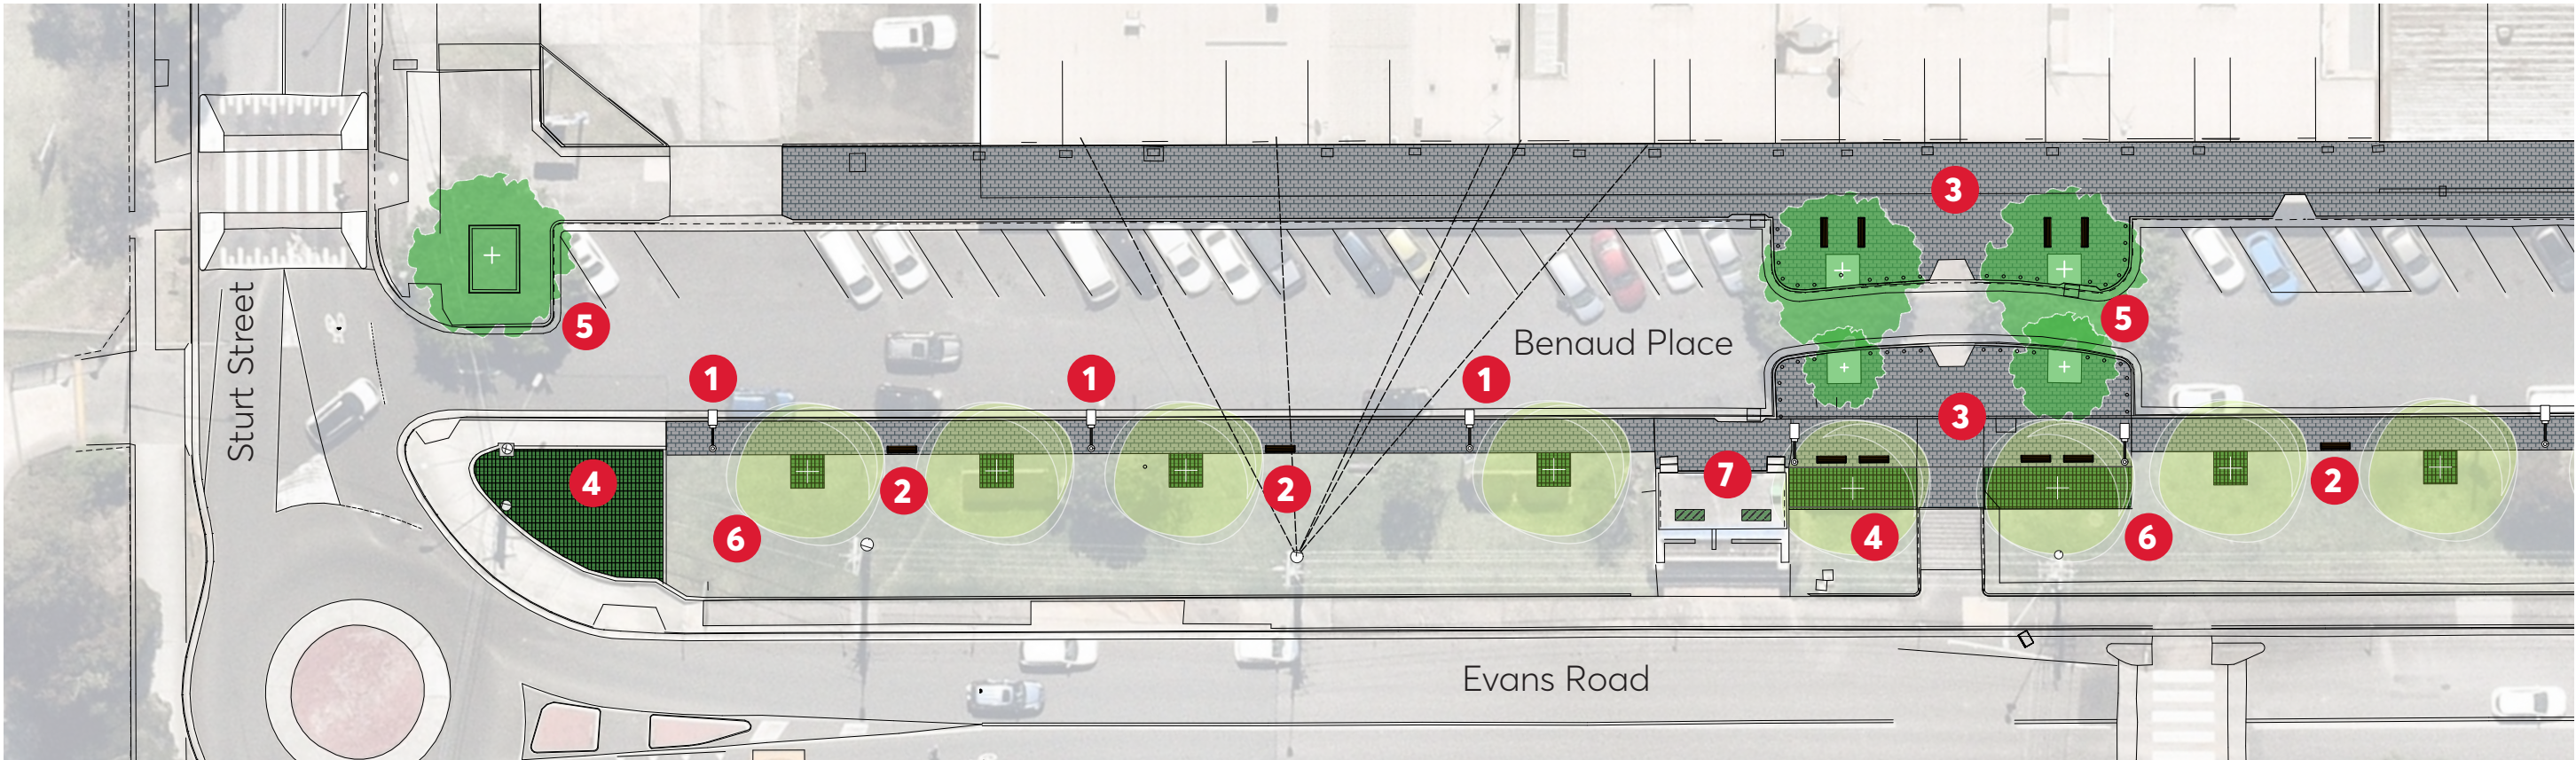


Legend

- 1 Proposed light poles with CCTV
- 2 New seating positioned to allow passive surveillance
- 3 New Granite Paving
- 4 Proposed garden beds
- 5 Existing trees to be retained and protected
- 6 Proposed street tree planting.
- 7 Replace seats with proposed planter boxes

Key Plan

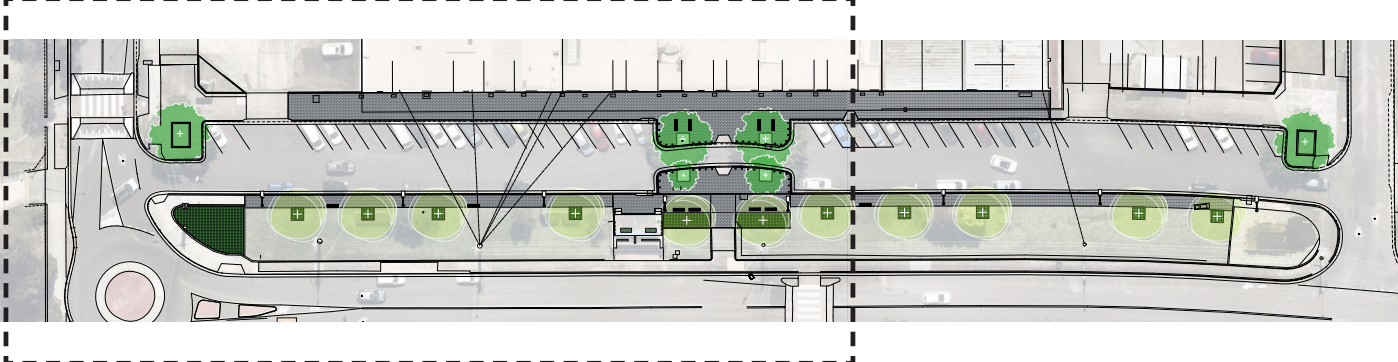

Waratah Shops - Concept Plan 2/2

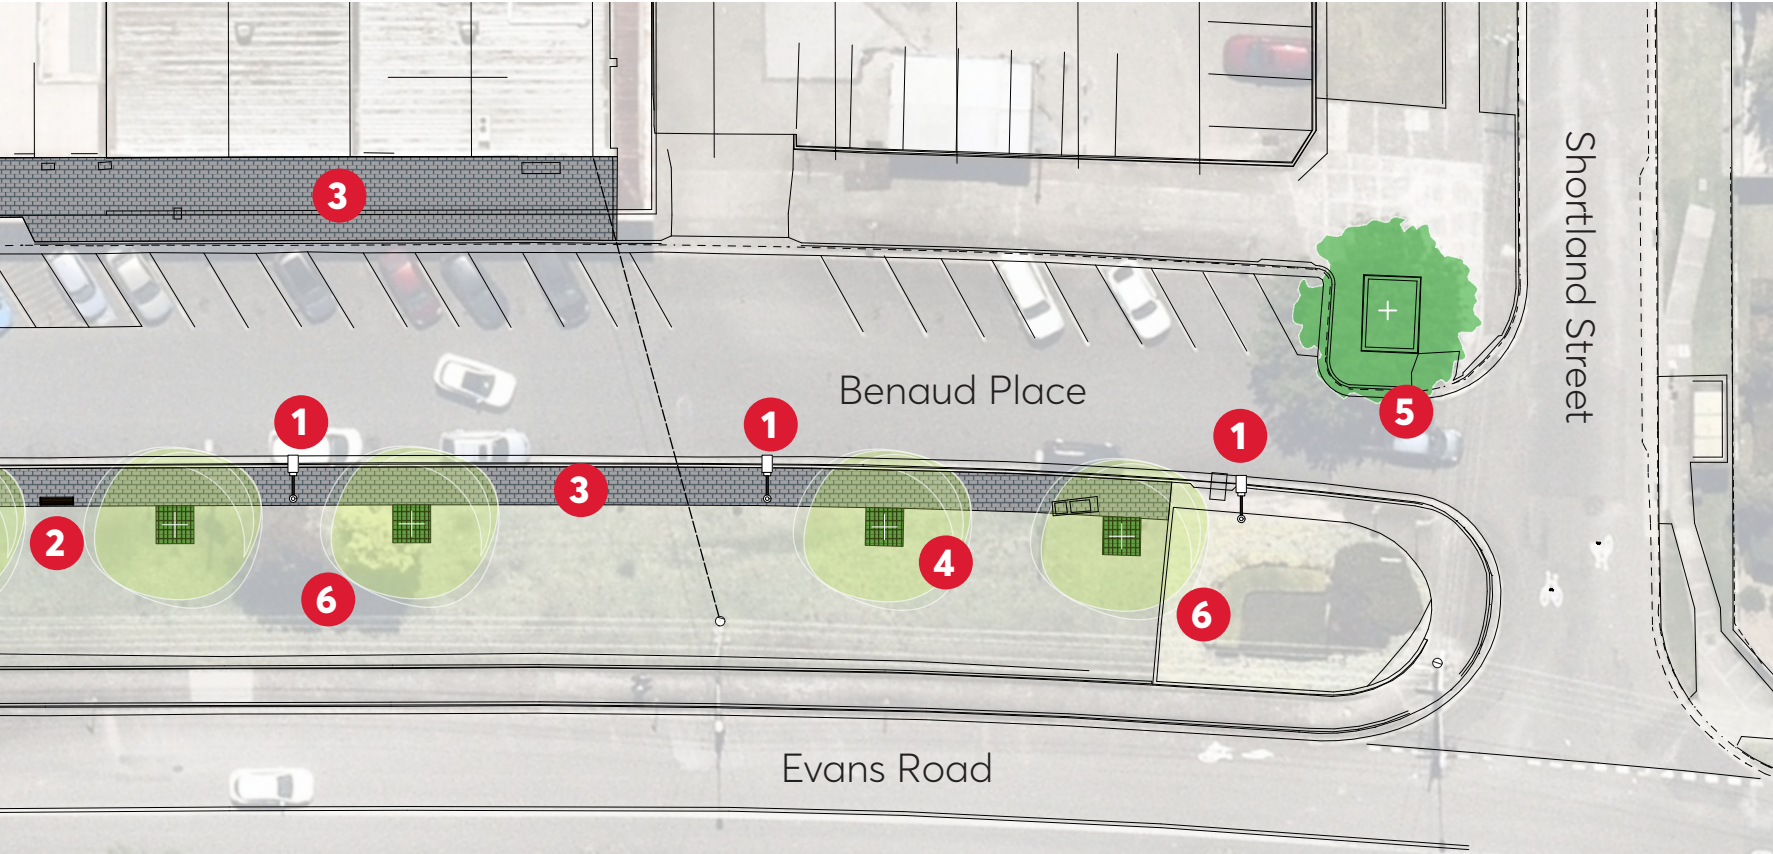

- Legend**
- 1 Proposed light poles with CCTV
 - 2 New seating positioned to allow passive surveillance
 - 3 New Granite Paving
 - 4 Proposed garden beds
 - 5 Existing trees to be retained and protected
 - 6 Proposed street tree planting.
 - 7 Replace seats with proposed planter boxes

Key Plan

