


**DOWNSTREAM
SIDE OF DAM**

**TUNNEL
TO
BE 50%
BLOCKED**

**TUNNEL
THROUGH
DAM**


- NOTES:**
1. DIMENSIONS IN MILLIMETER.
 2. CLEAR SPACING BETWEEN BOLLARDS FOR LARGE DEBRIS CONTROL SCREEN TO BE NO GREATER THAN 1375mm (I.E. REDUCED WIDTH OF TUNNEL ENTRANCE).

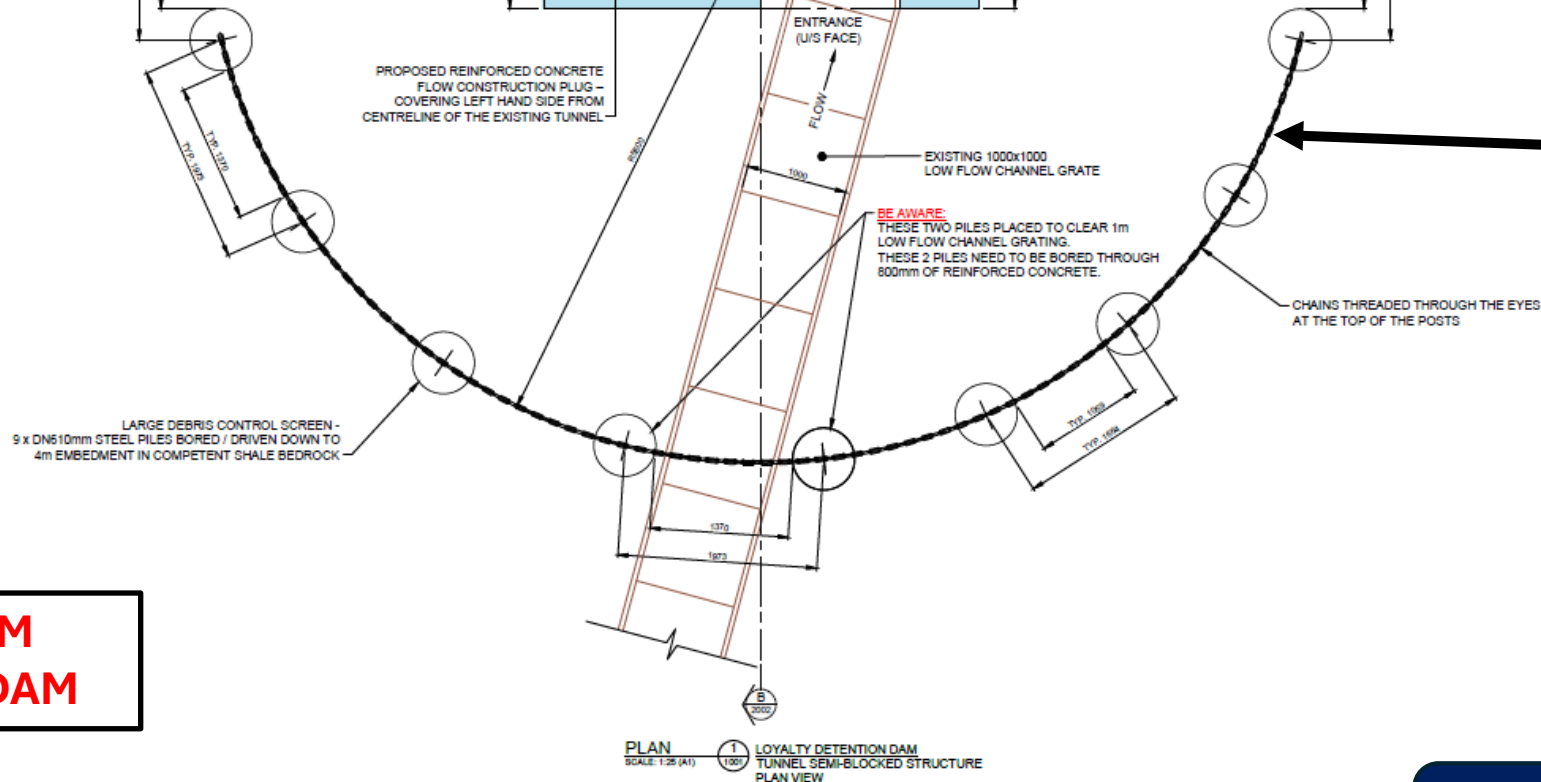


**UPSTREAM
SIDE OF DAM**



PROJECT	REDUCING FLOODING PARRAMATTA
TITLE	GENERAL ARRANGEMENT PLAN
CLIENT	CITY OF PARRAMATTA
DATE	10/10/2023
BY	10/10/2023
CHECKED	10/10/2023
APPROVED	10/10/2023

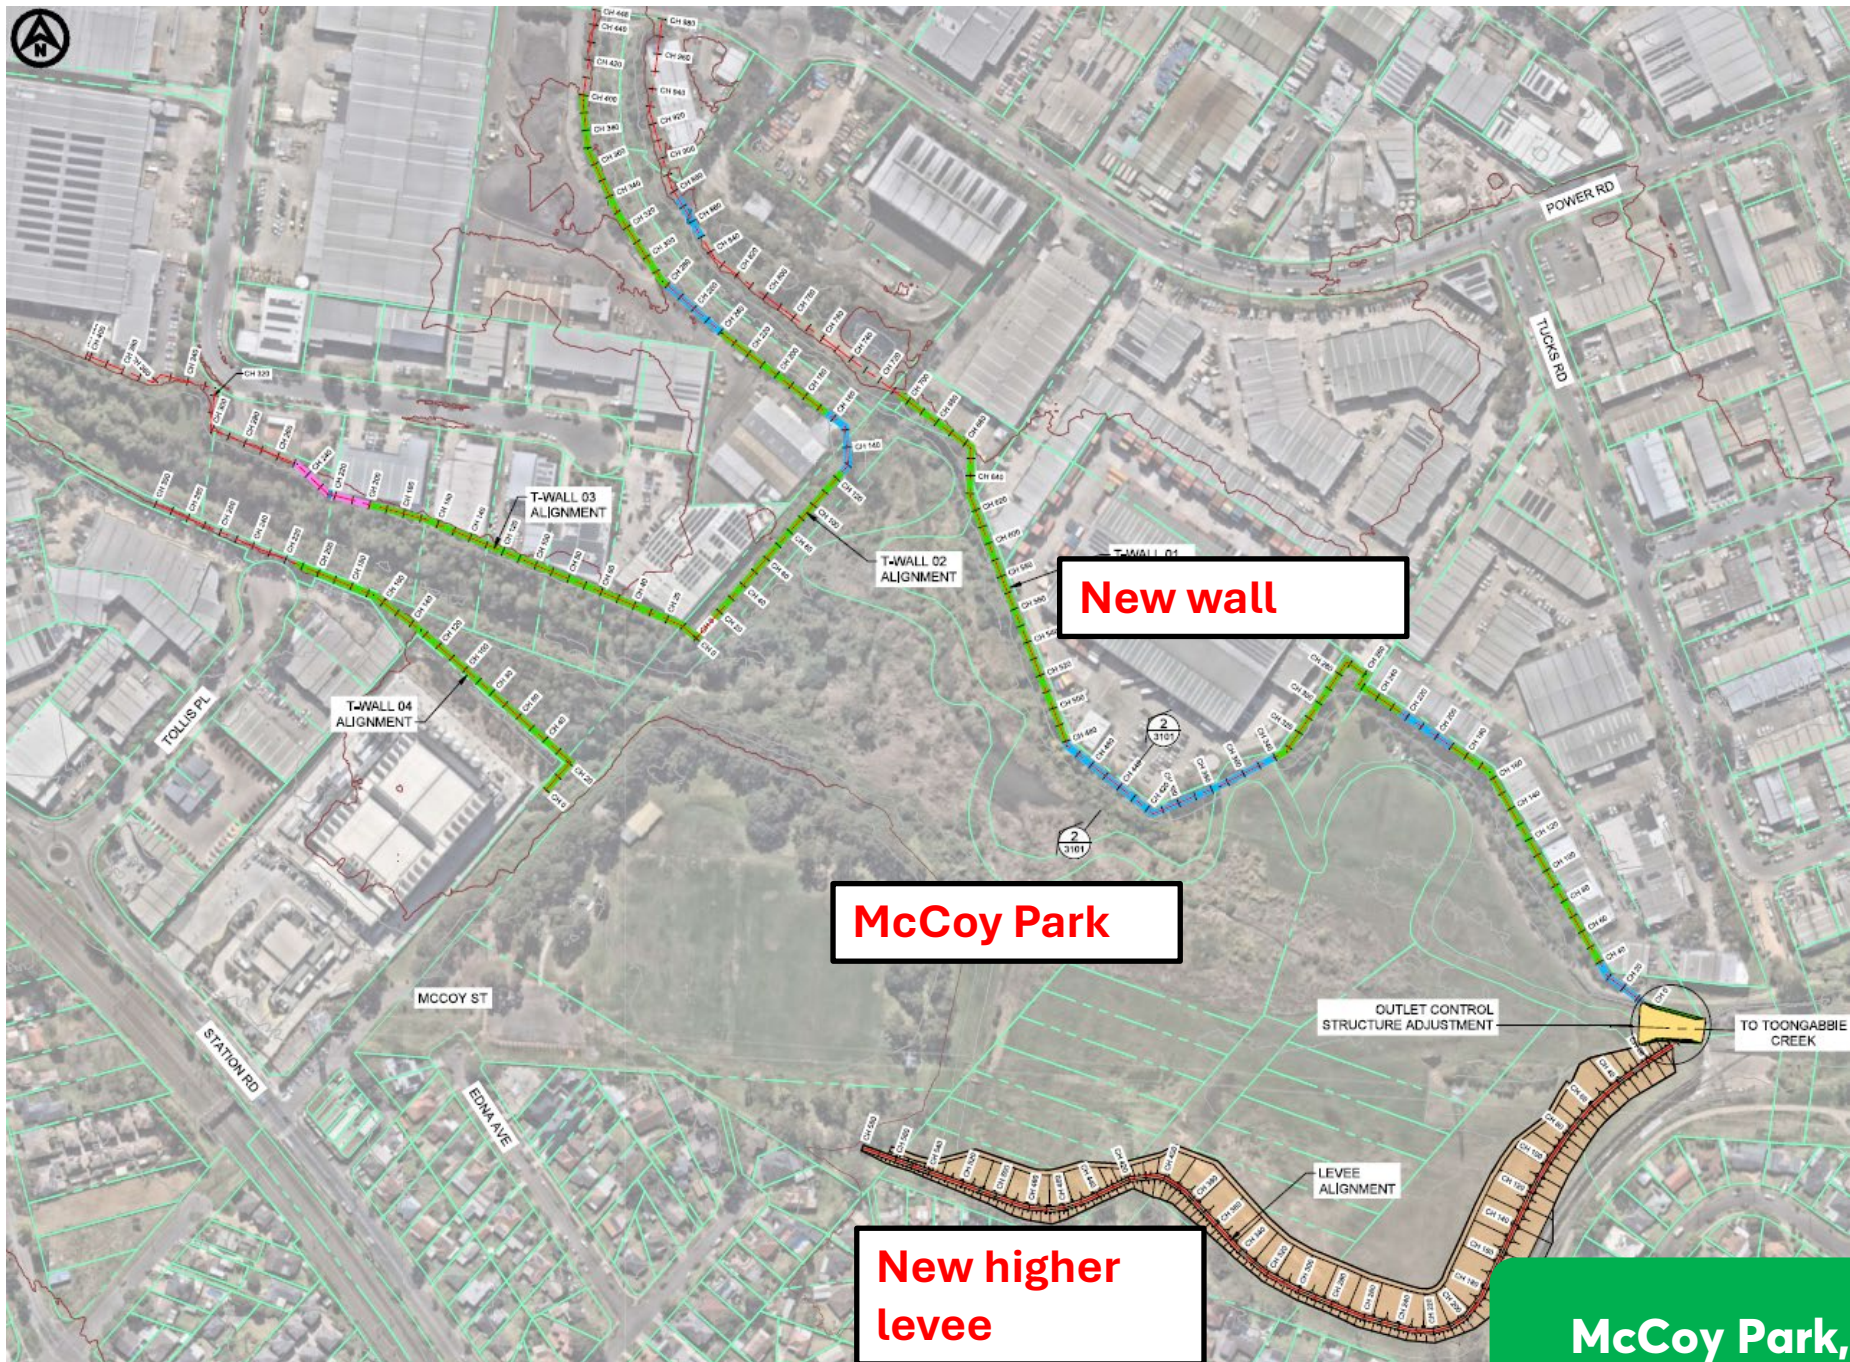

McCoy Park, Toongabbie

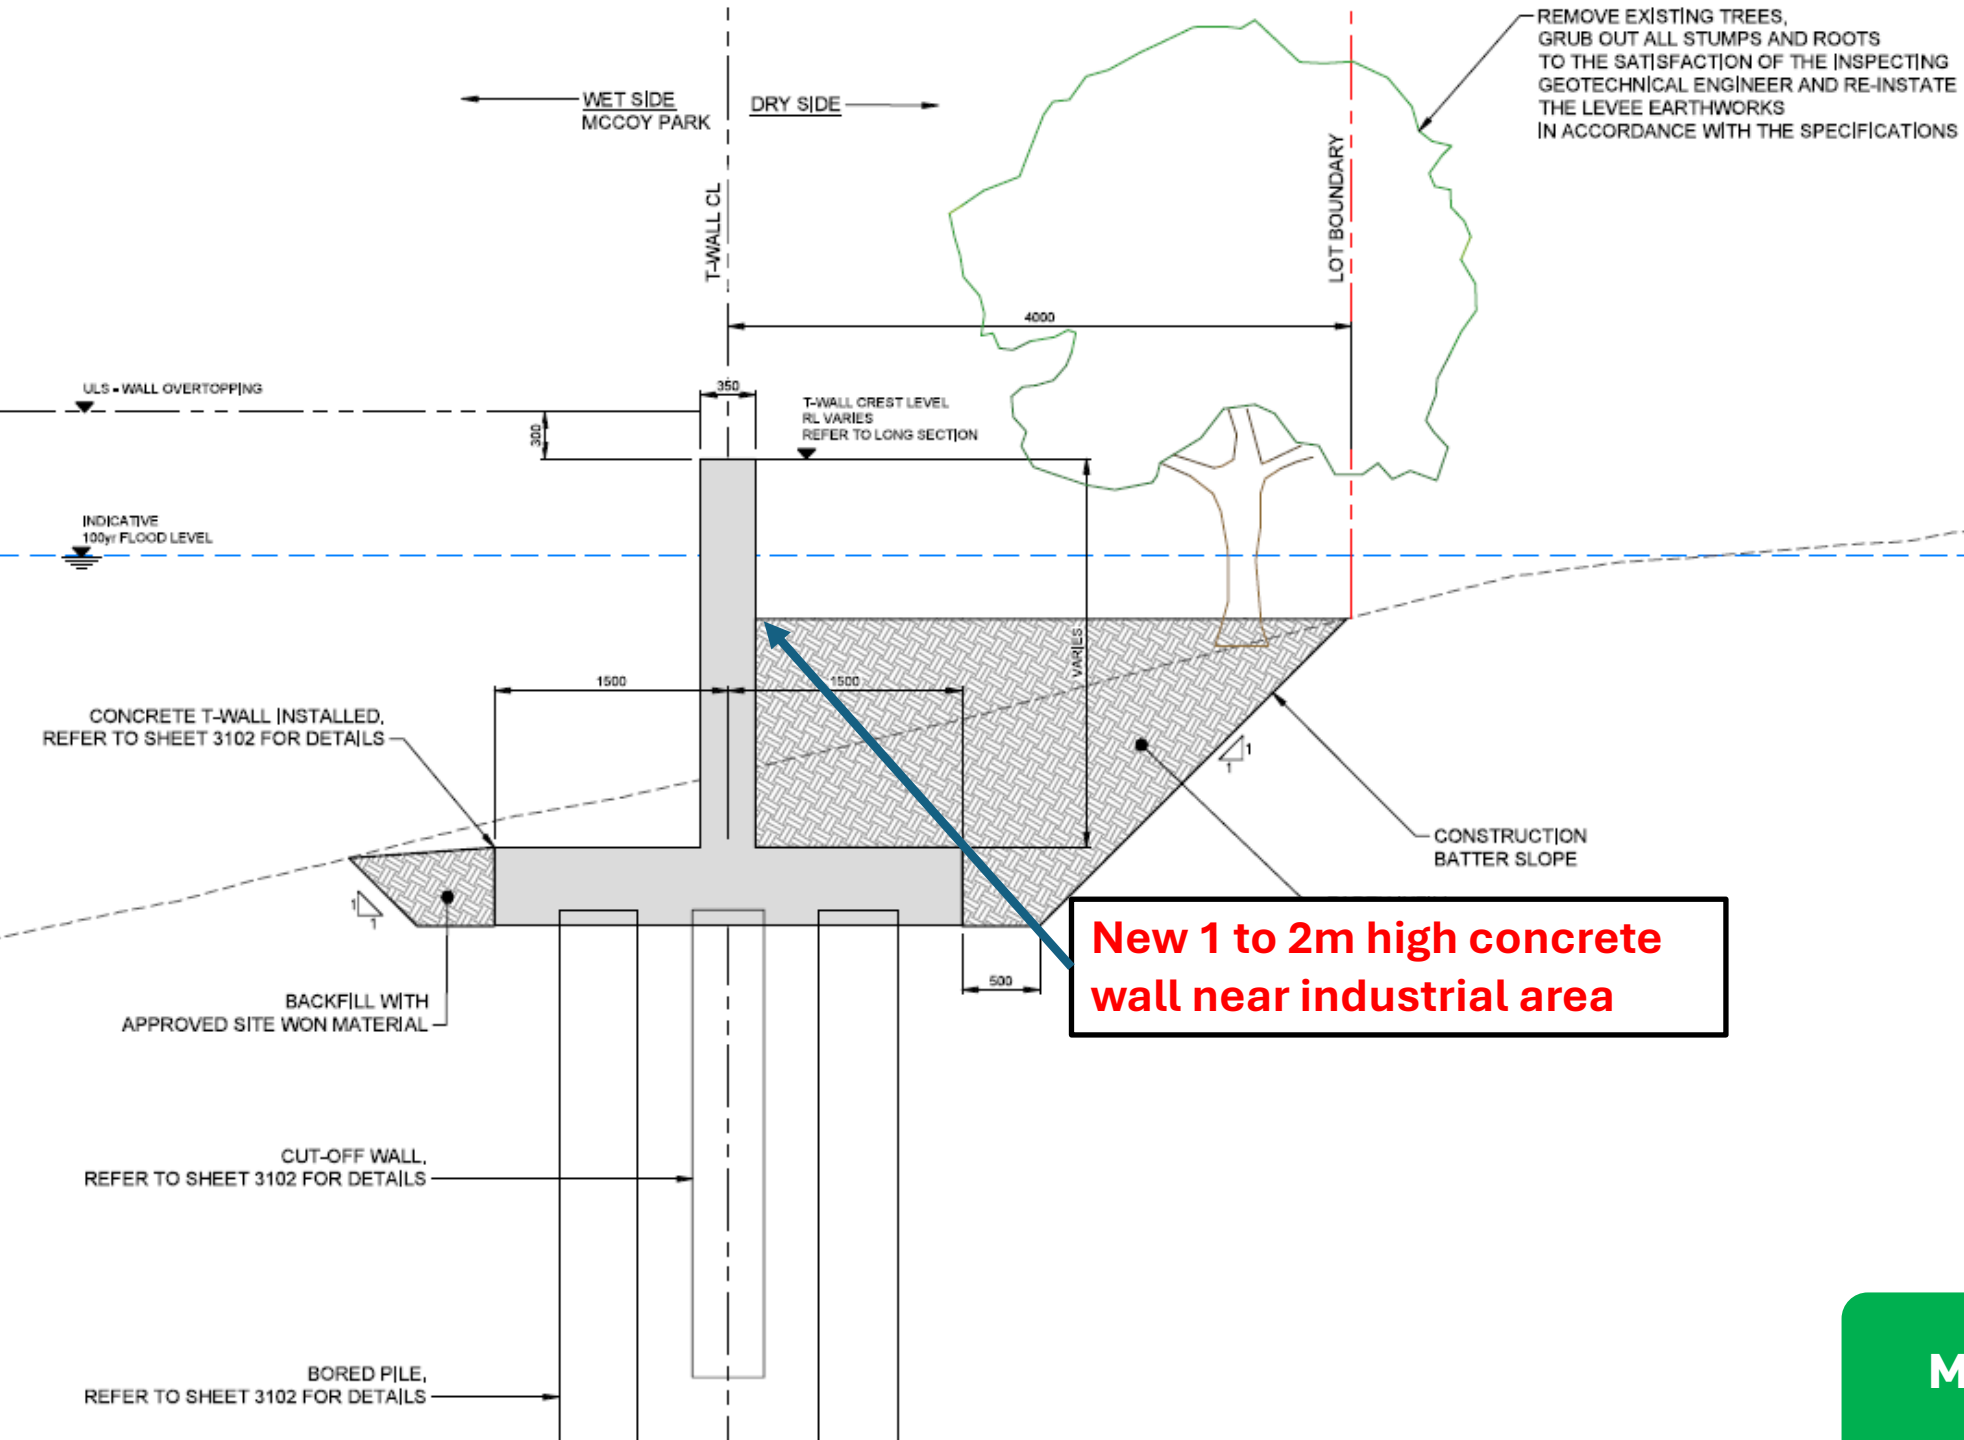

**UPSTREAM
SIDE OF WEIR**

NEW WEIR WIDTH 4.8M

**DOWNSTREAM
SIDE OF WEIR**

**AUTOMATIC
FLOOD GATES**

