
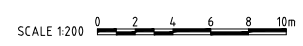



SERVICES LEGEND	
ELECTRICITY (ENDEAVOUR ENERGY)	EE
NBN	NBN
TELSTRA	T
WATER	W
GAS	GAS
SEWER	S
STORMWATER	

GENERAL LEGEND	
CONCRETE FOOTPATH/ SHARED PATH	
CONCRETE KERB RAMP- PEDESTRIAN/ CYCLIST	
EXISTING TREE REMOVAL	
CONCRETE K&G	
PROPOSED LINEMARKING	
REINSTATE ASPHALT PAVEMENT - MIN. 300mm IN FRONT OF NEWLY CONSTRUCTED K&G	
PROPOSED SIGN POST	

File location: z:\projects\3024 pmc epping to carlingford active transport link\03 design\acad\working\4\_wyralla at midson- island\3024-04-00.dwg

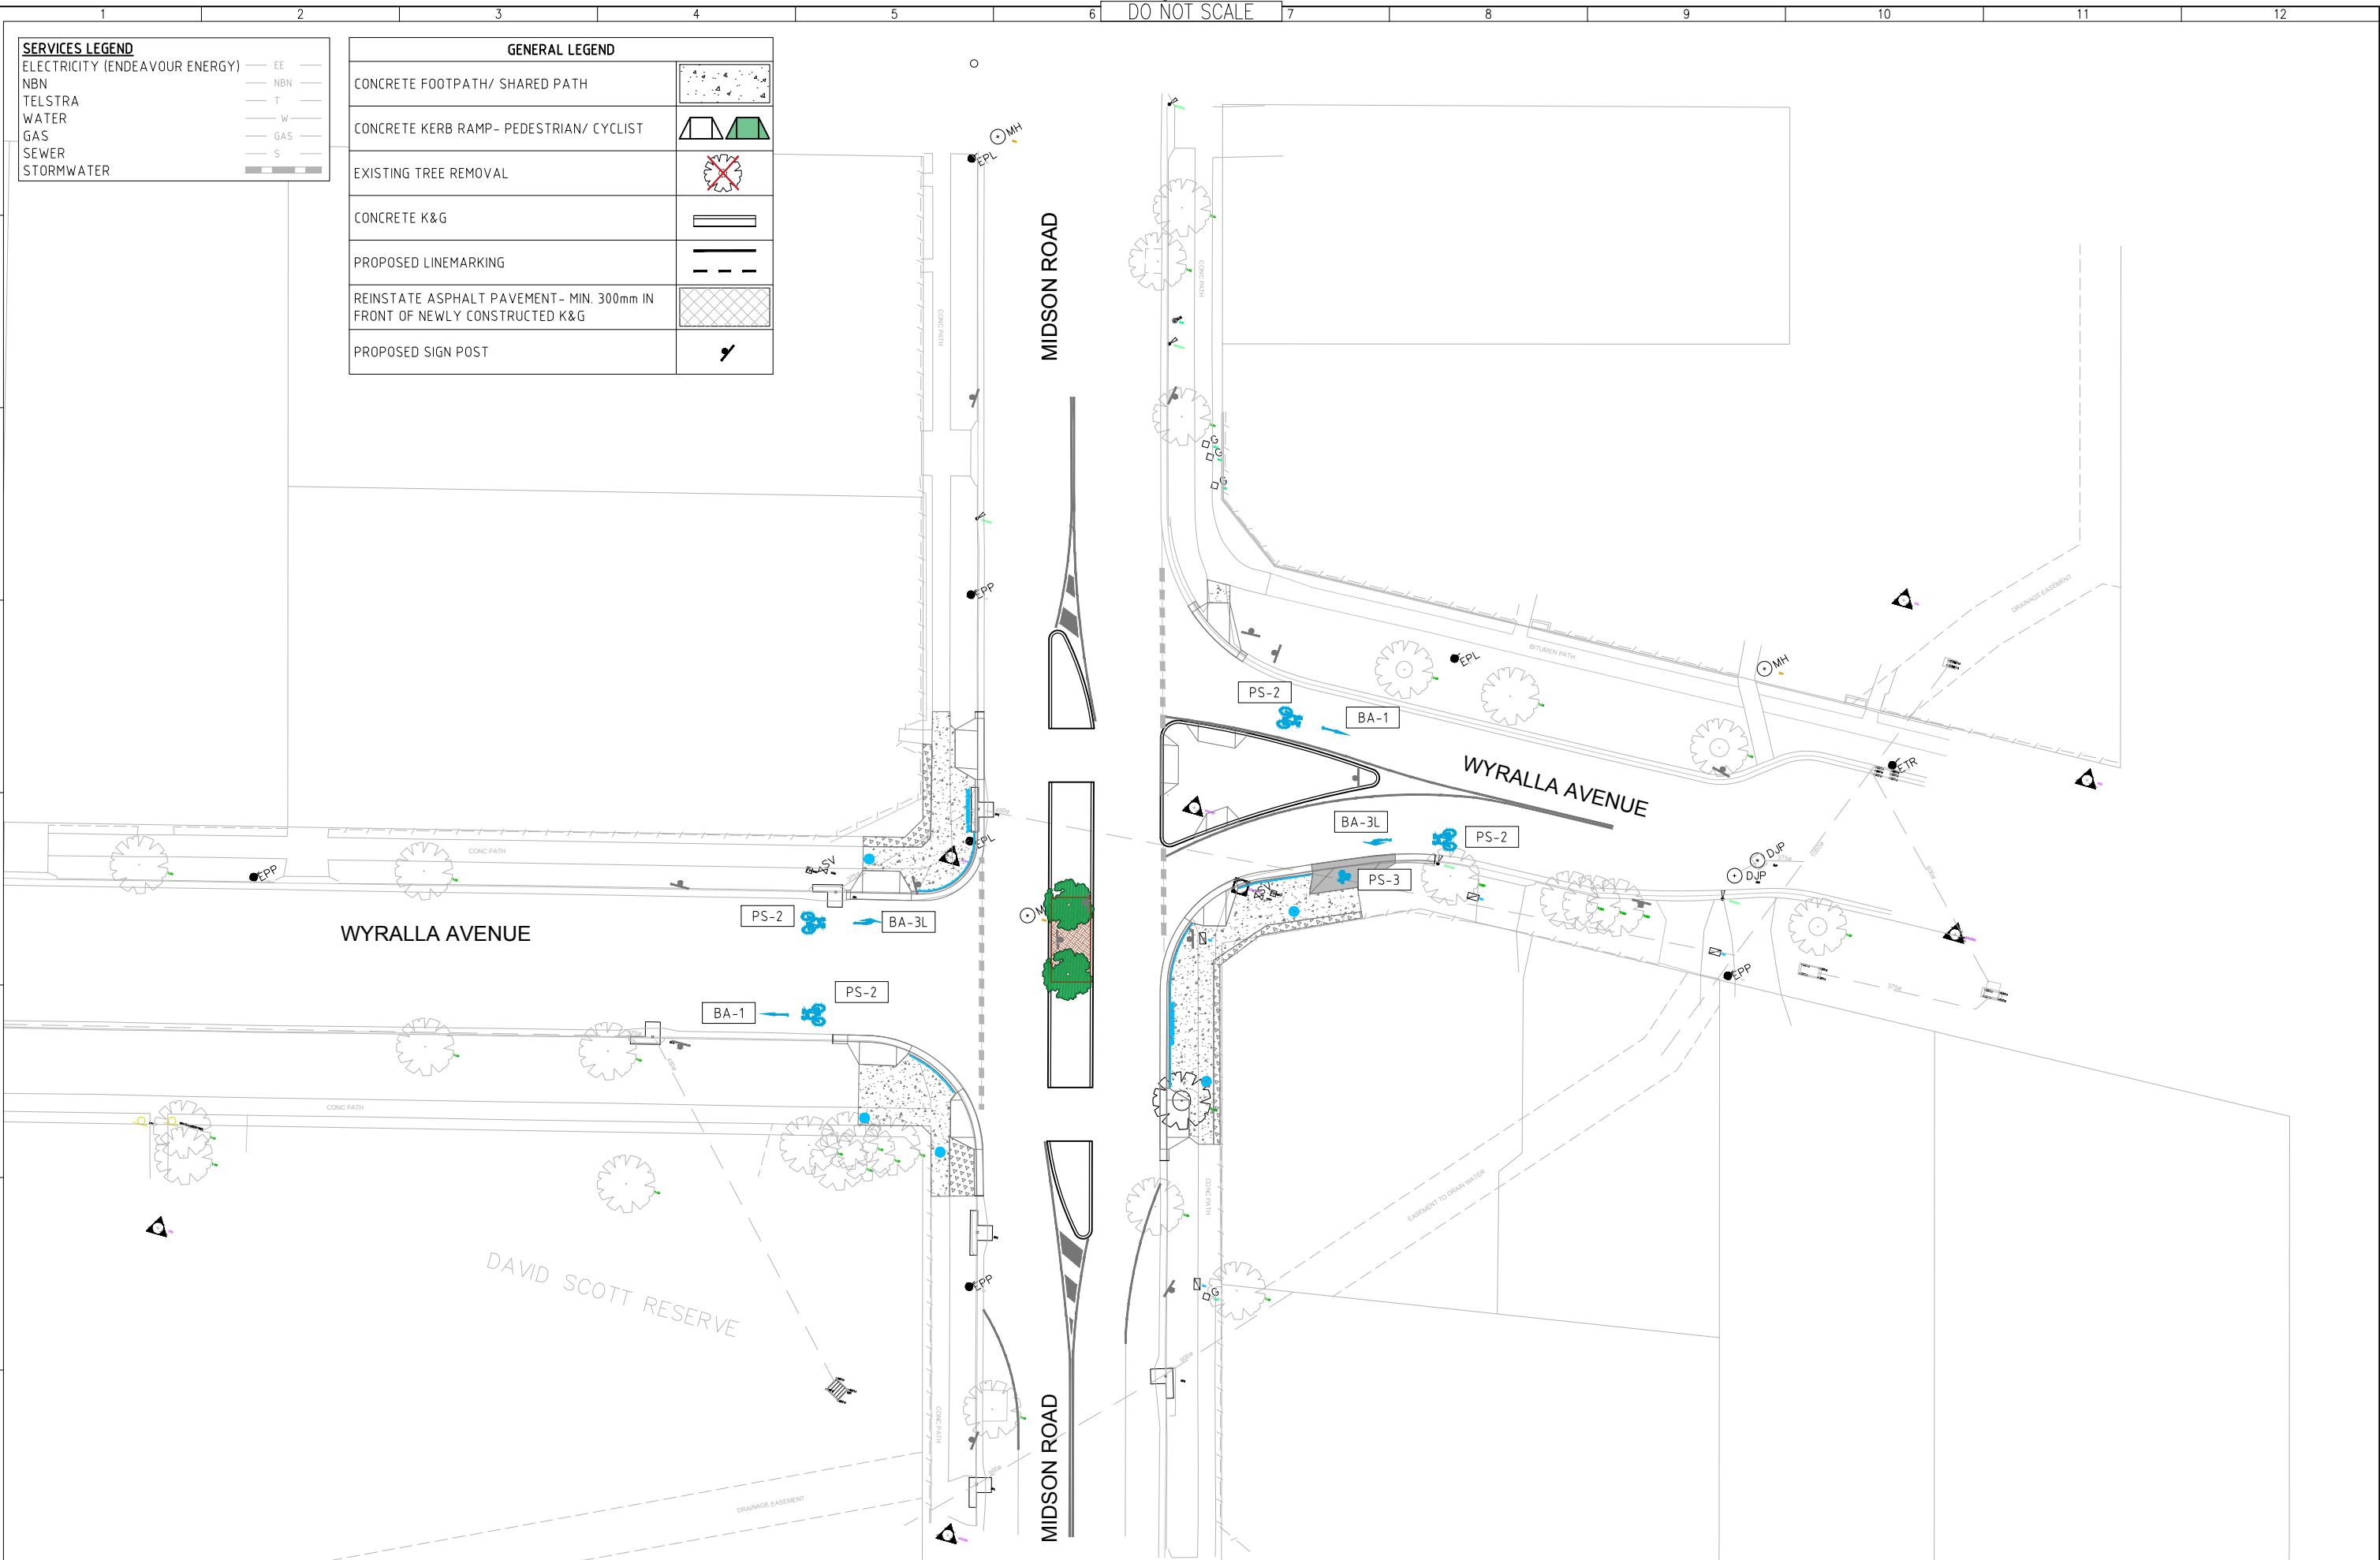

Copyright  
 This document is & shall remain the property of Complete Urban Pty. Ltd.  
 The document may only be used for the purpose for which it was commissioned & in accordance with the terms of engagement for the commission. Unauthorised use of this document in any way is prohibited.

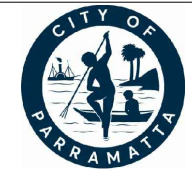

10 Regent Street  
 Chippendale NSW 2008

p 02 9282 9900  
 f 02 9282 9277

**COMPLETE**

ABN 64 100 037 812  
 www.completeurban.com.au

SCALE: 1:200 @A1

Drawn	BS	Designed	BS
Drafting Check	NP	Design Check	NP
Approved			

**NOT FOR CONSTRUCTION**  
 This Drawing must not be used for Construction unless signed as Approved

Client and Job  
 CITY OF PARRAMATTA COUNCIL  
 EPPING TO CARLINGFORD ACTIVE TRANSPORT LINK  
 PROJECT 4- WYRALLA AVENUE AT MIDSON ROAD

Title  
 TRAFFIC COMMITTEE  
 SHEET 00 OF 02

Drg. No. 3024-04-TC-00

No.	Revision	Revised on CAD do not amend by hand	Checked	Approved	Date	STATUS
						<b>ISSUED FOR INFORMATION</b>

Size A1  
 Rev --