


PLAN

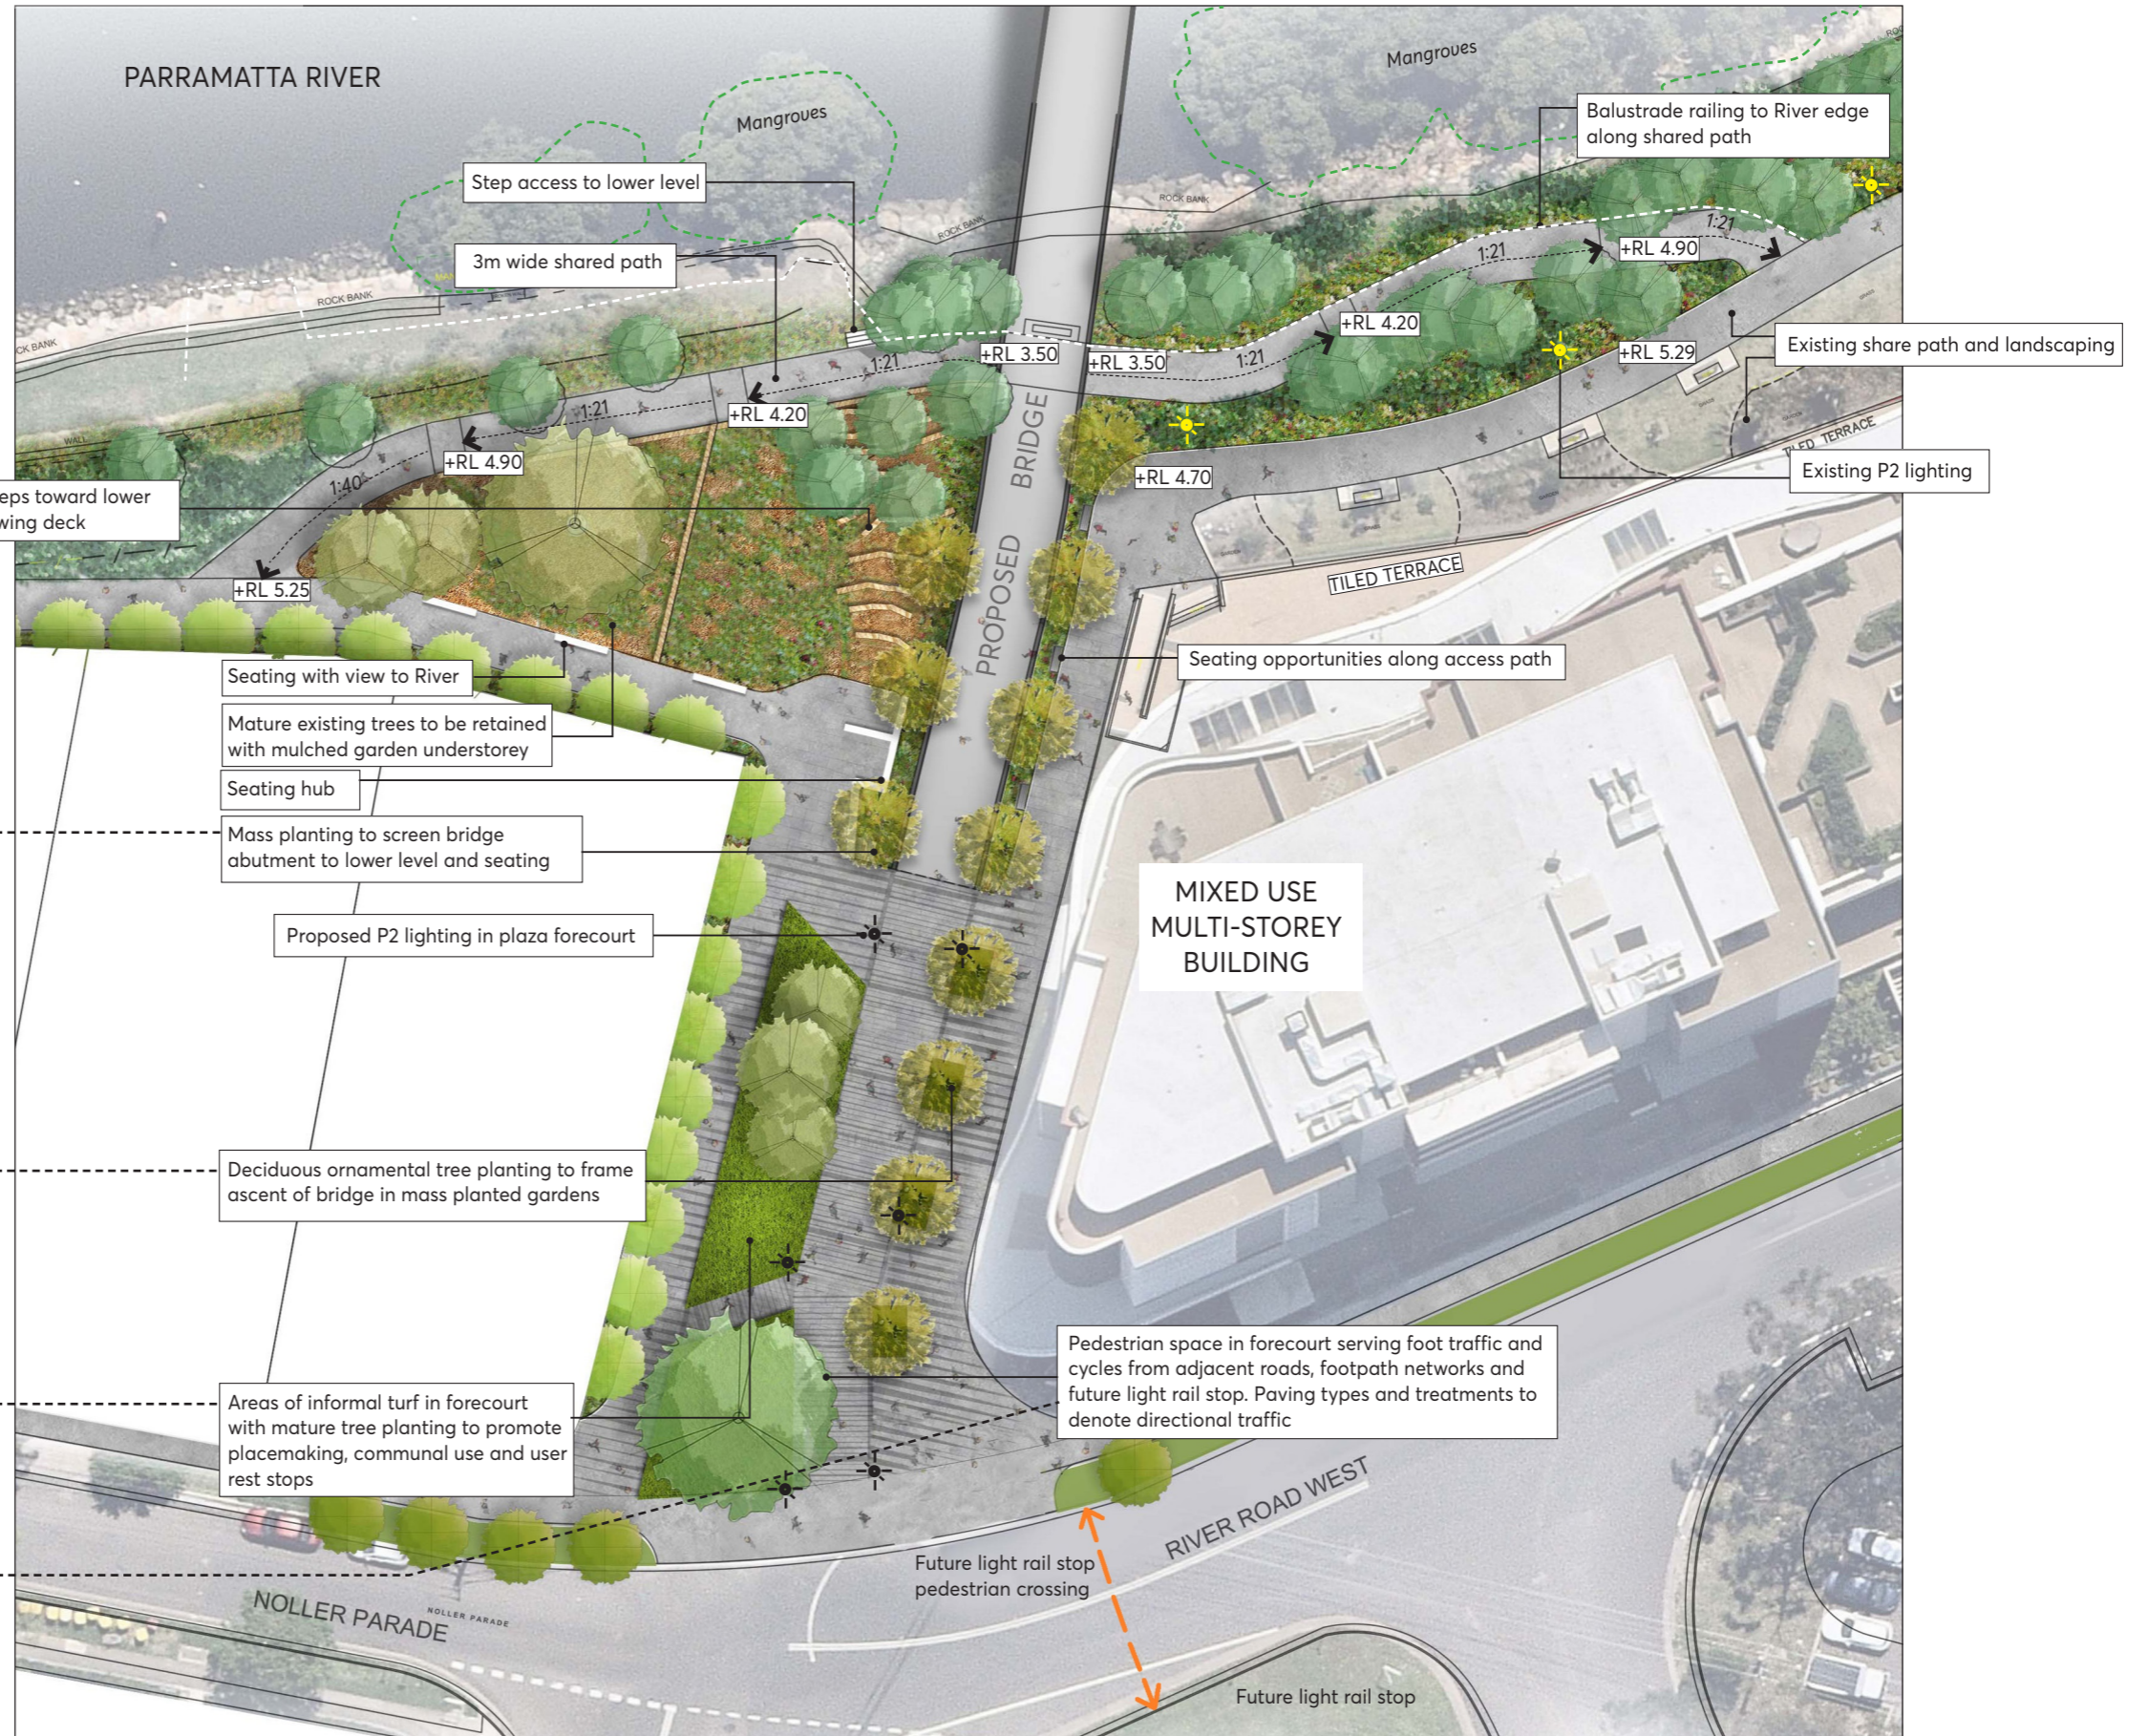


IMAGES



Sandstone steps toward lower area and viewing deck



Seating with view to River
Mature existing trees to be retained with mulched garden understorey
Seating hub

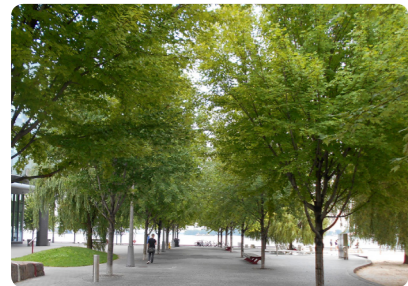

Deciduous ornamental tree planting to frame ascent of bridge in mass planted gardens



Areas of informal turf in forecourt with mature tree planting to promote placemaking, communal use and user rest stops



Pedestrian space in forecourt serving foot traffic and cycles from adjacent roads, footpath networks and future light rail stop. Paving types and treatments to denote directional traffic