
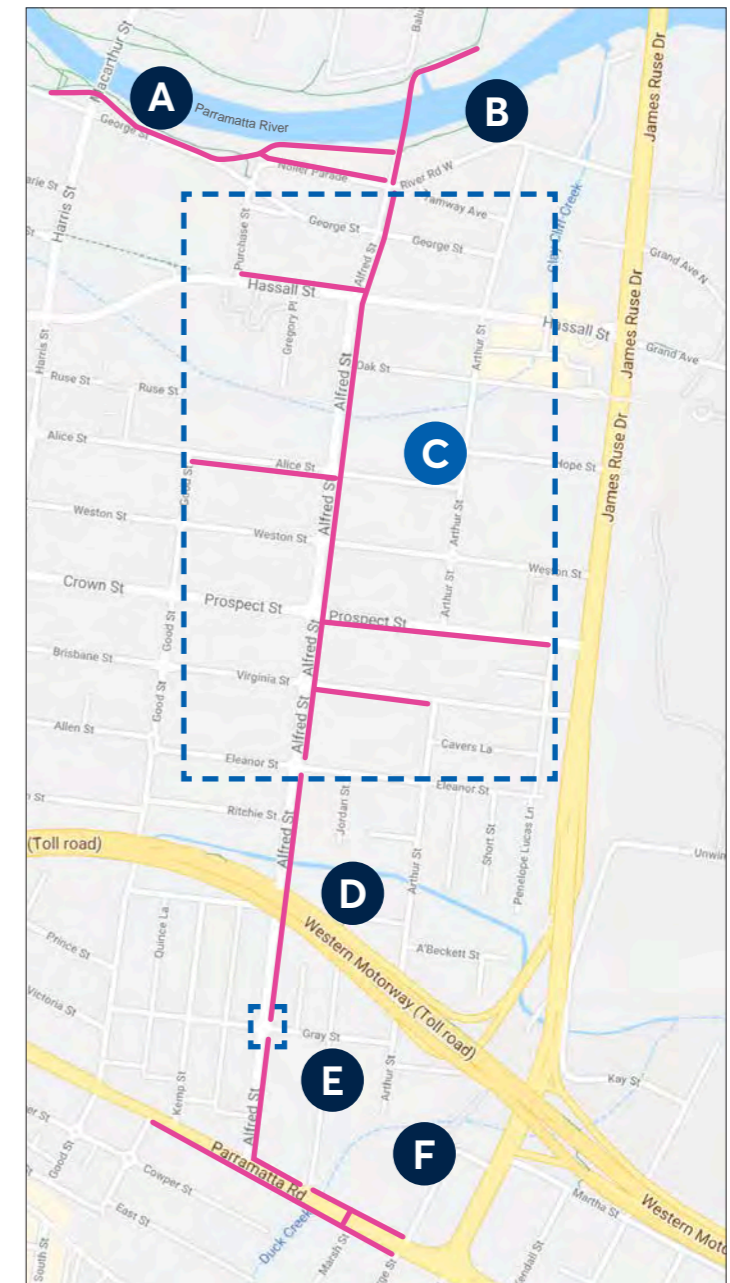


ALFRED STREET PEDESTRIAN AND CYCLIST UPGRADE

Eleanor Street to George Street and Gray Street Crossing

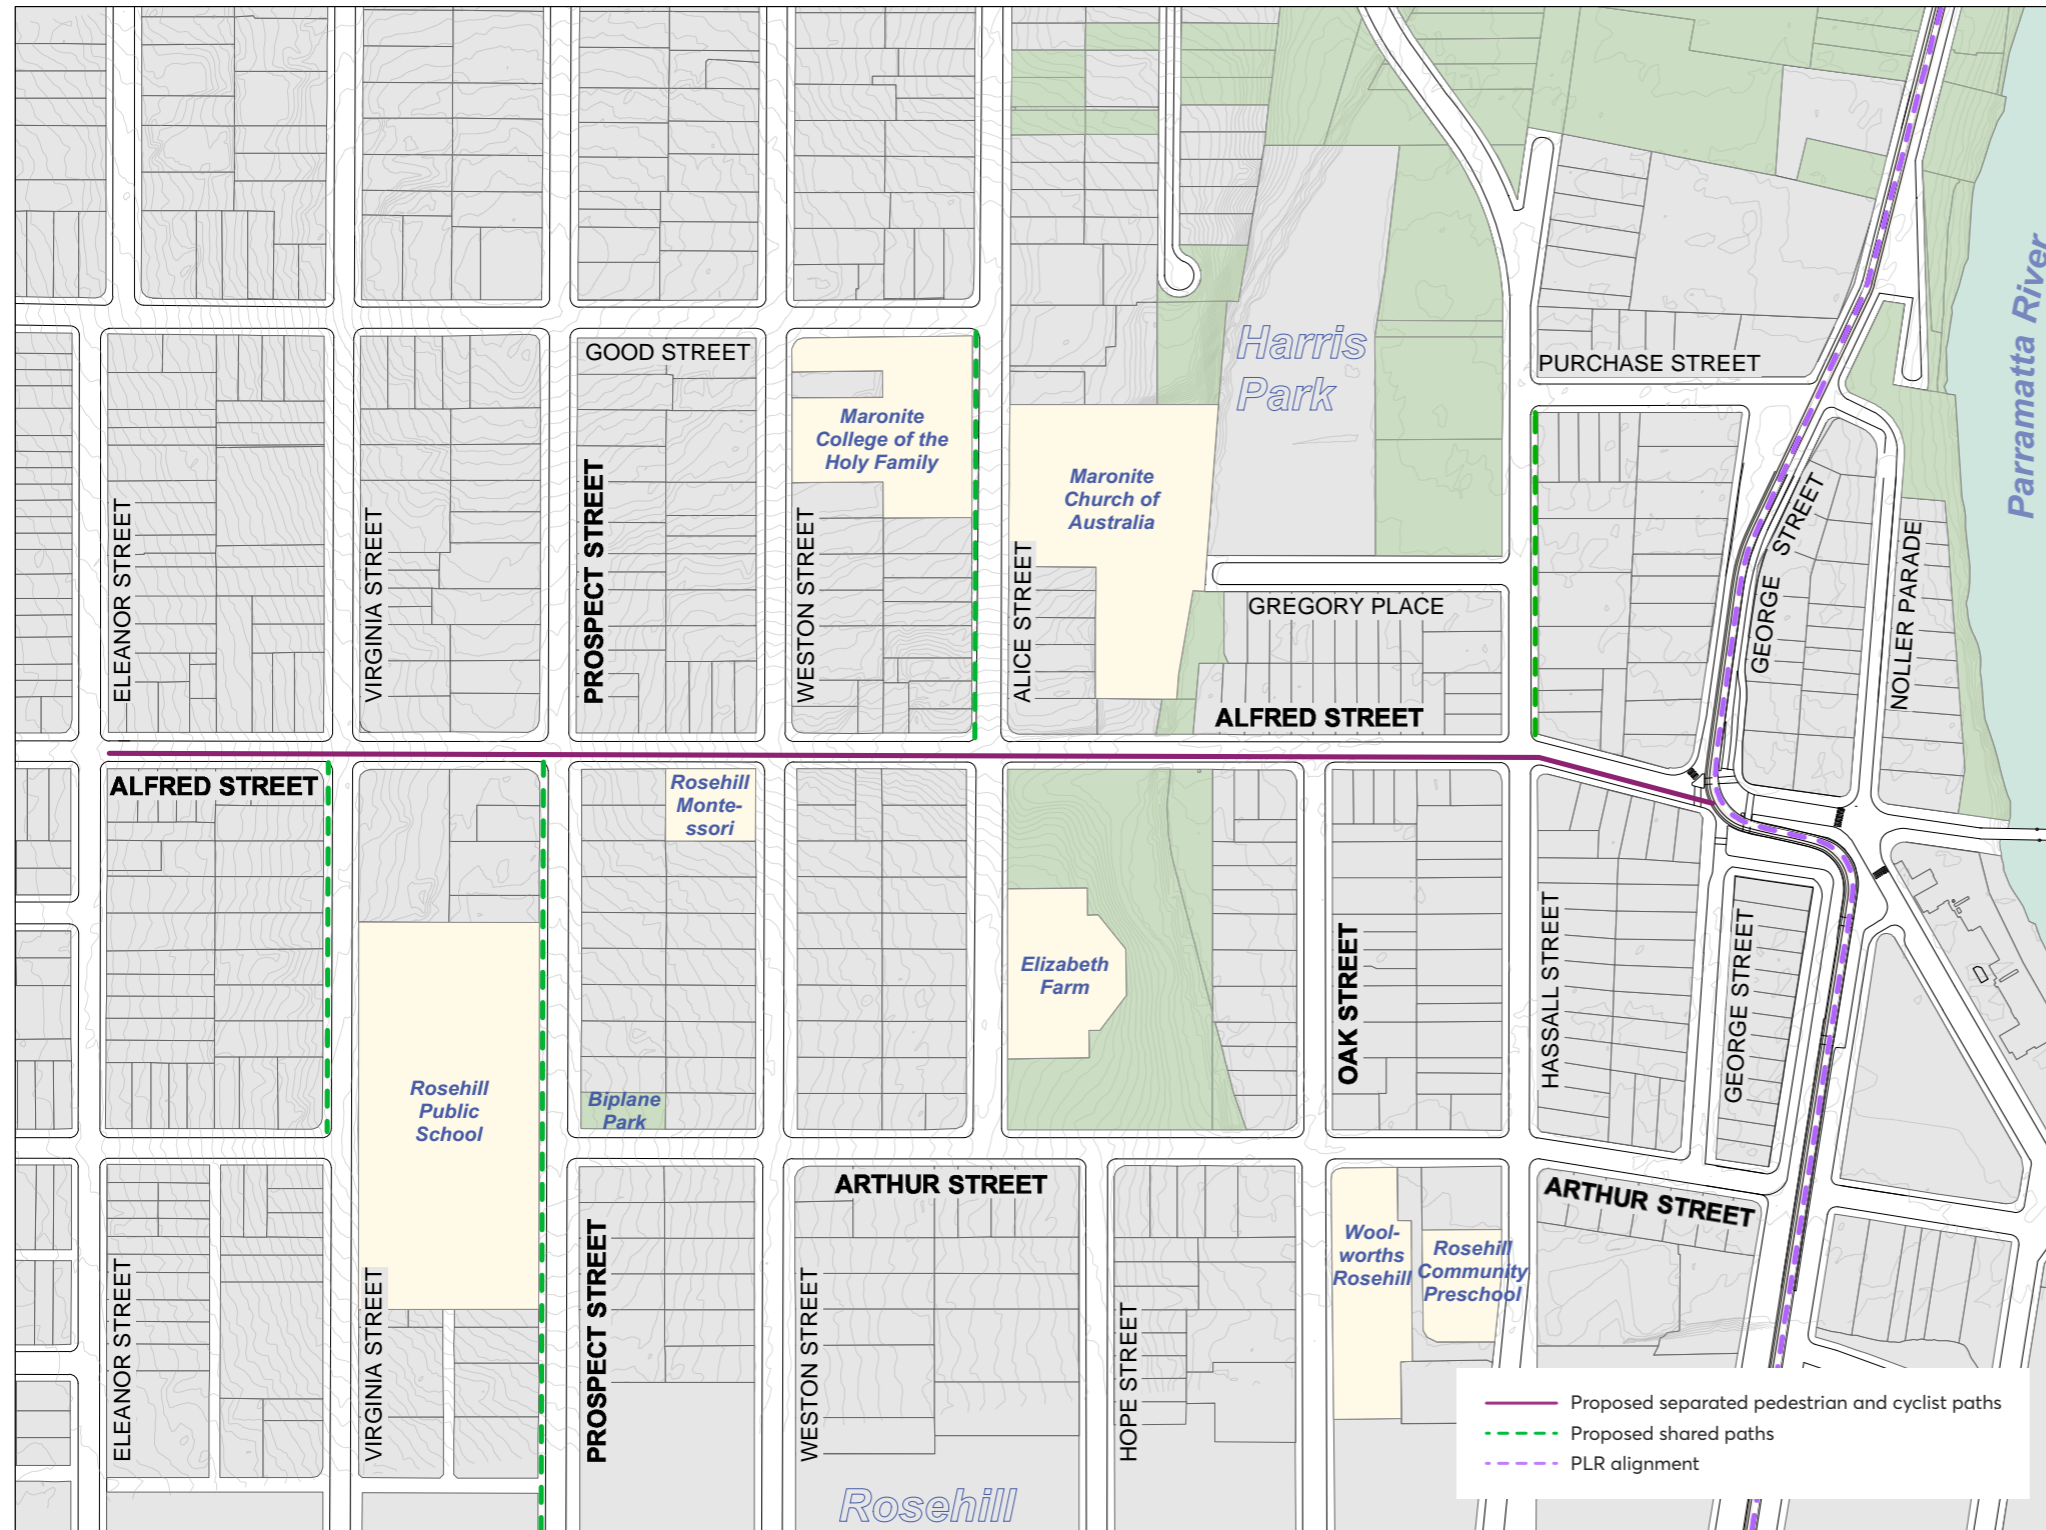



Staging of Alfred Street Upgrade

- A** Southern Foreshore: Detail design commencing 2021.
- B** Alfred Street Bridge: Construction commencing in 2021.
- C** This Project: Construction planned in 2022.
- D** Alfred Street Stage 1a: Construction commencing in 2021.
- E** Alfred Street Stage 1b: Construction with FS Garside Upgrade 2022/23.
- F** Parramatta Road Crossing and shared paths: Construction commencing 2021.



ALFRED STREET PEDESTRIAN AND CYCLIST UPGRADE

Detail Eleanor Street to Weston Street

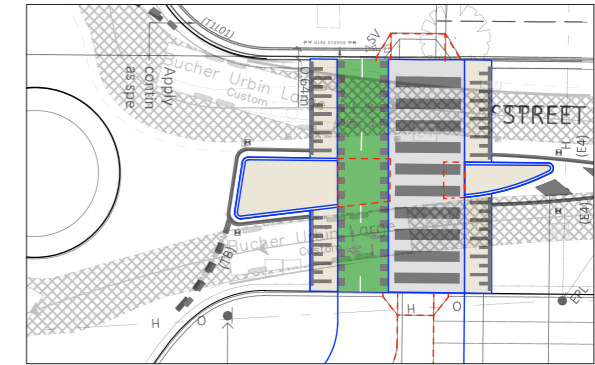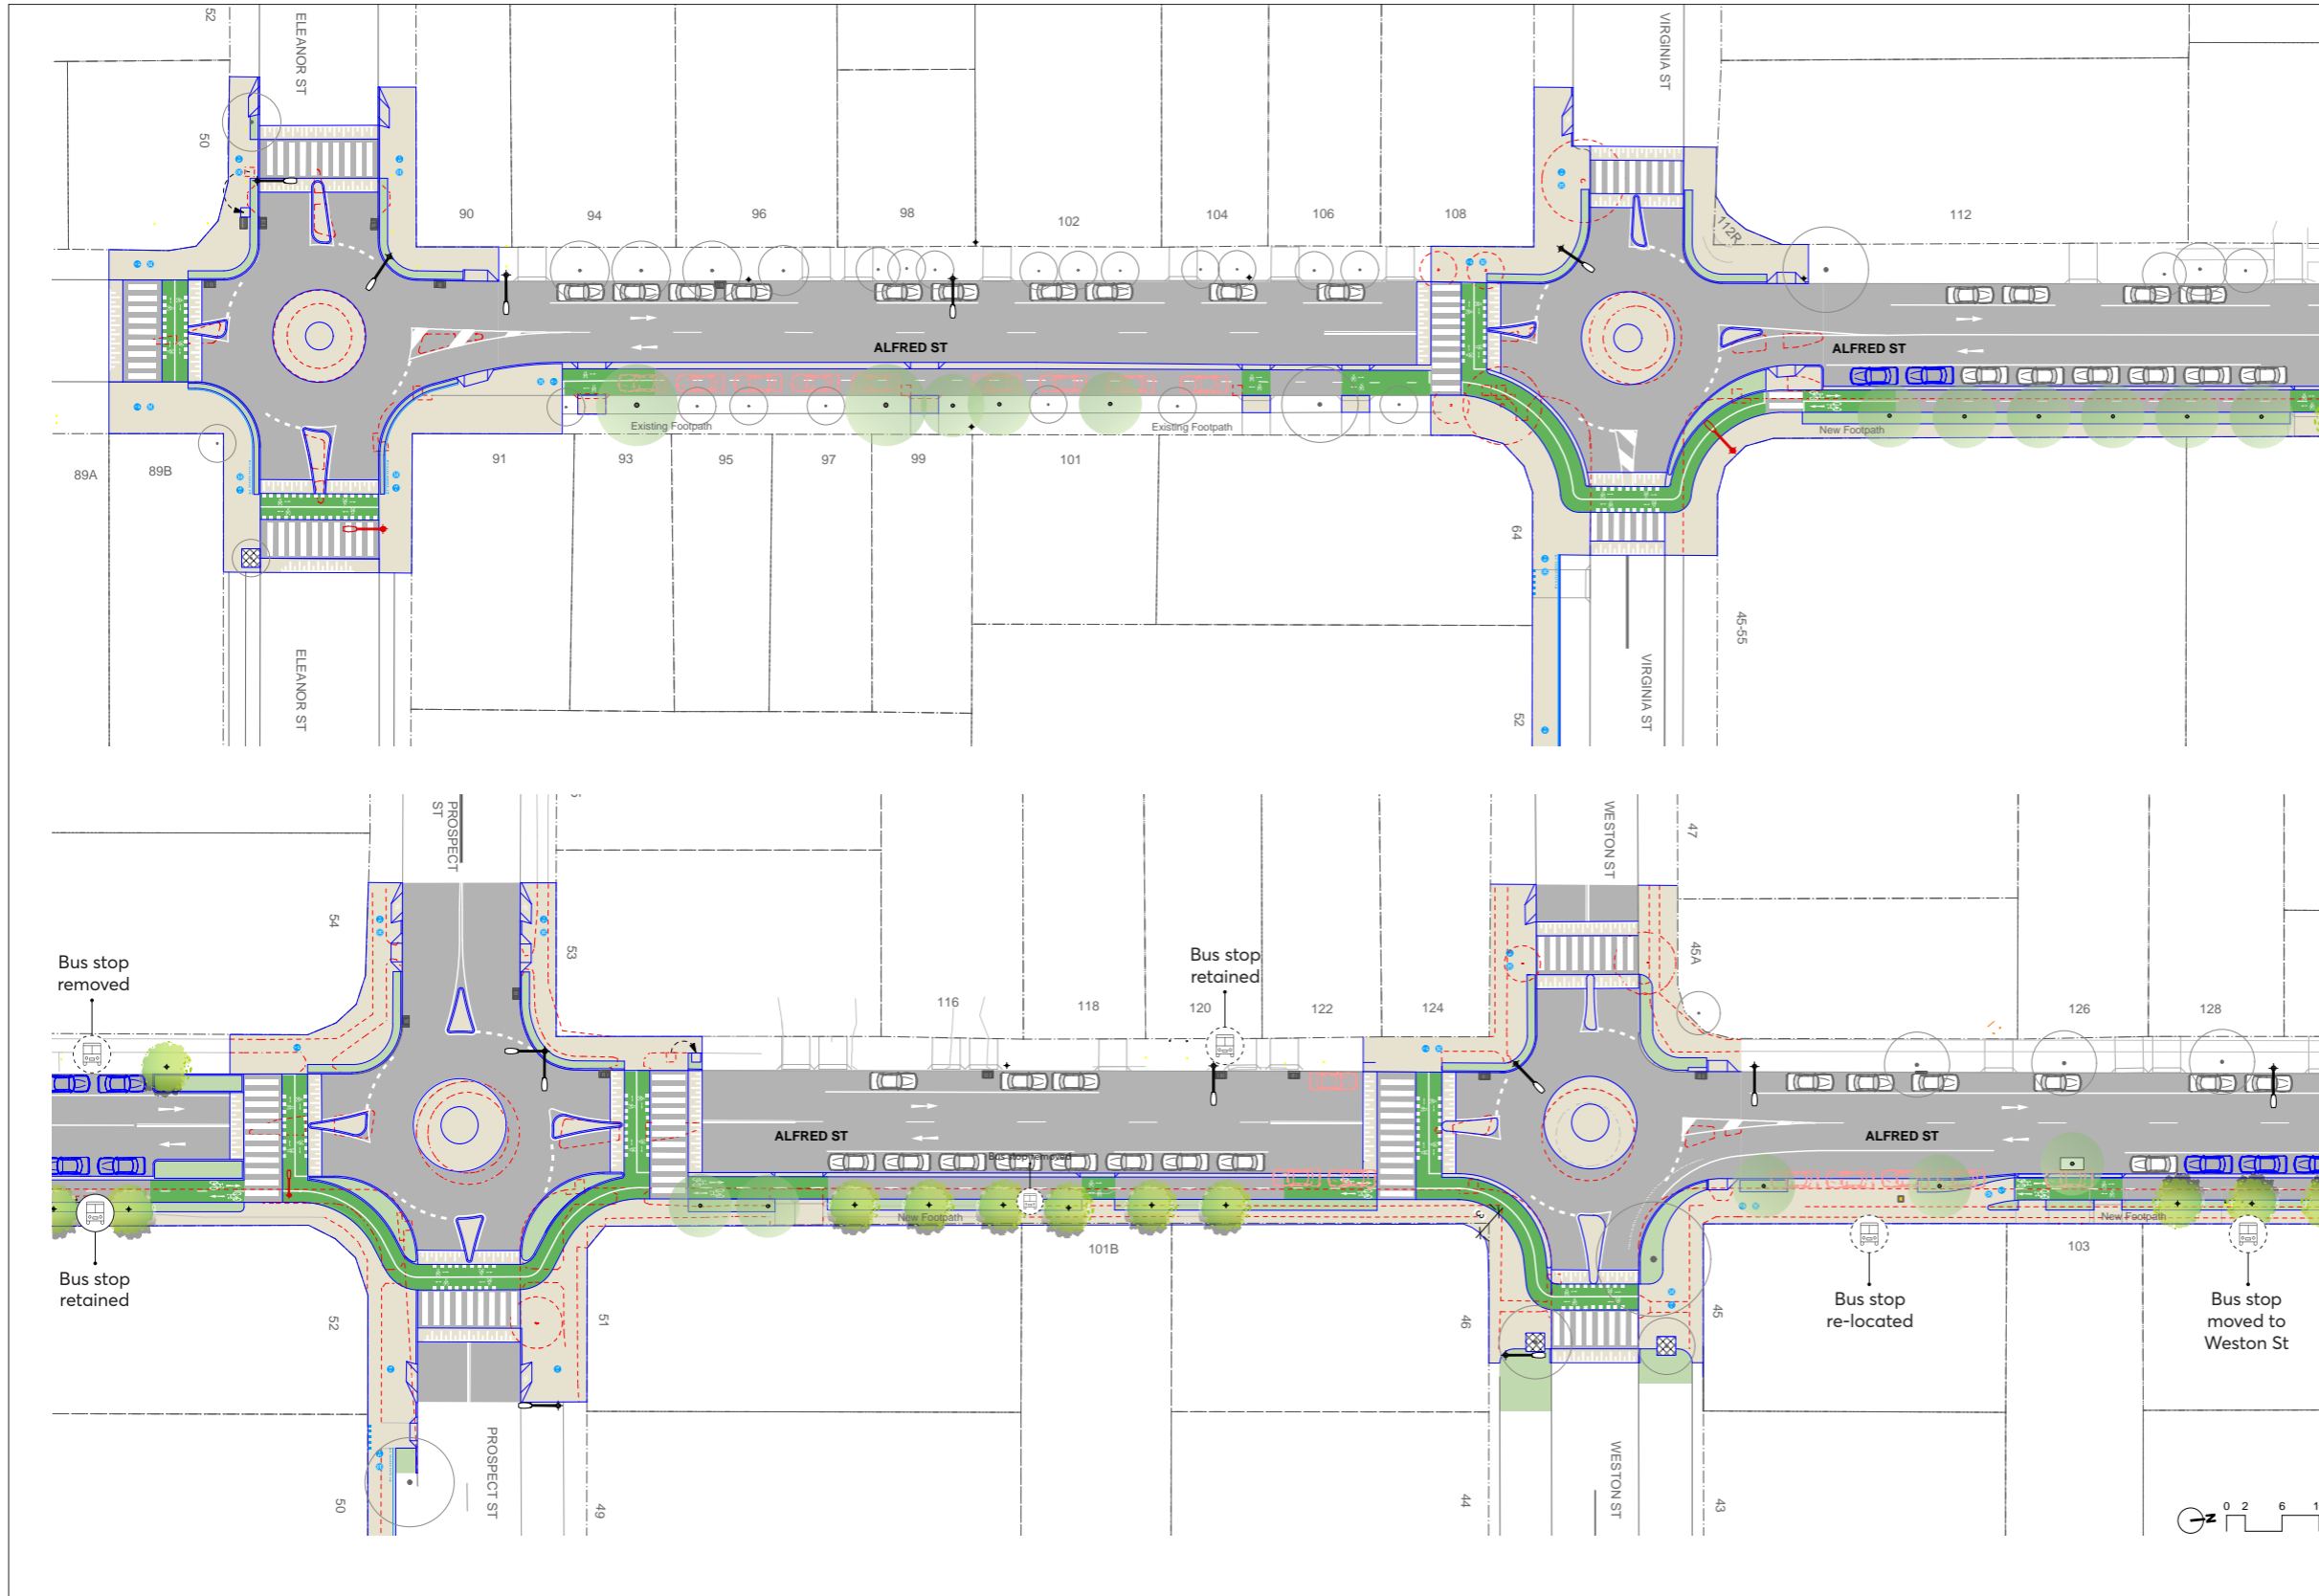

Gray Street refuge island proposed upgrade to priority pedestrian and cyclist crossing.

Key

- Parking existing
- Parking new
- Shared path markings
- Light pole existing
- Light pole outreach arm new
- Electrical pole existing
- Tree existing
- Tree removed
- Tree new - small species
- Tree new - large species



ALFRED STREET PEDESTRIAN AND CYCLIST UPGRADE

Detail Weston Street to George Street

