



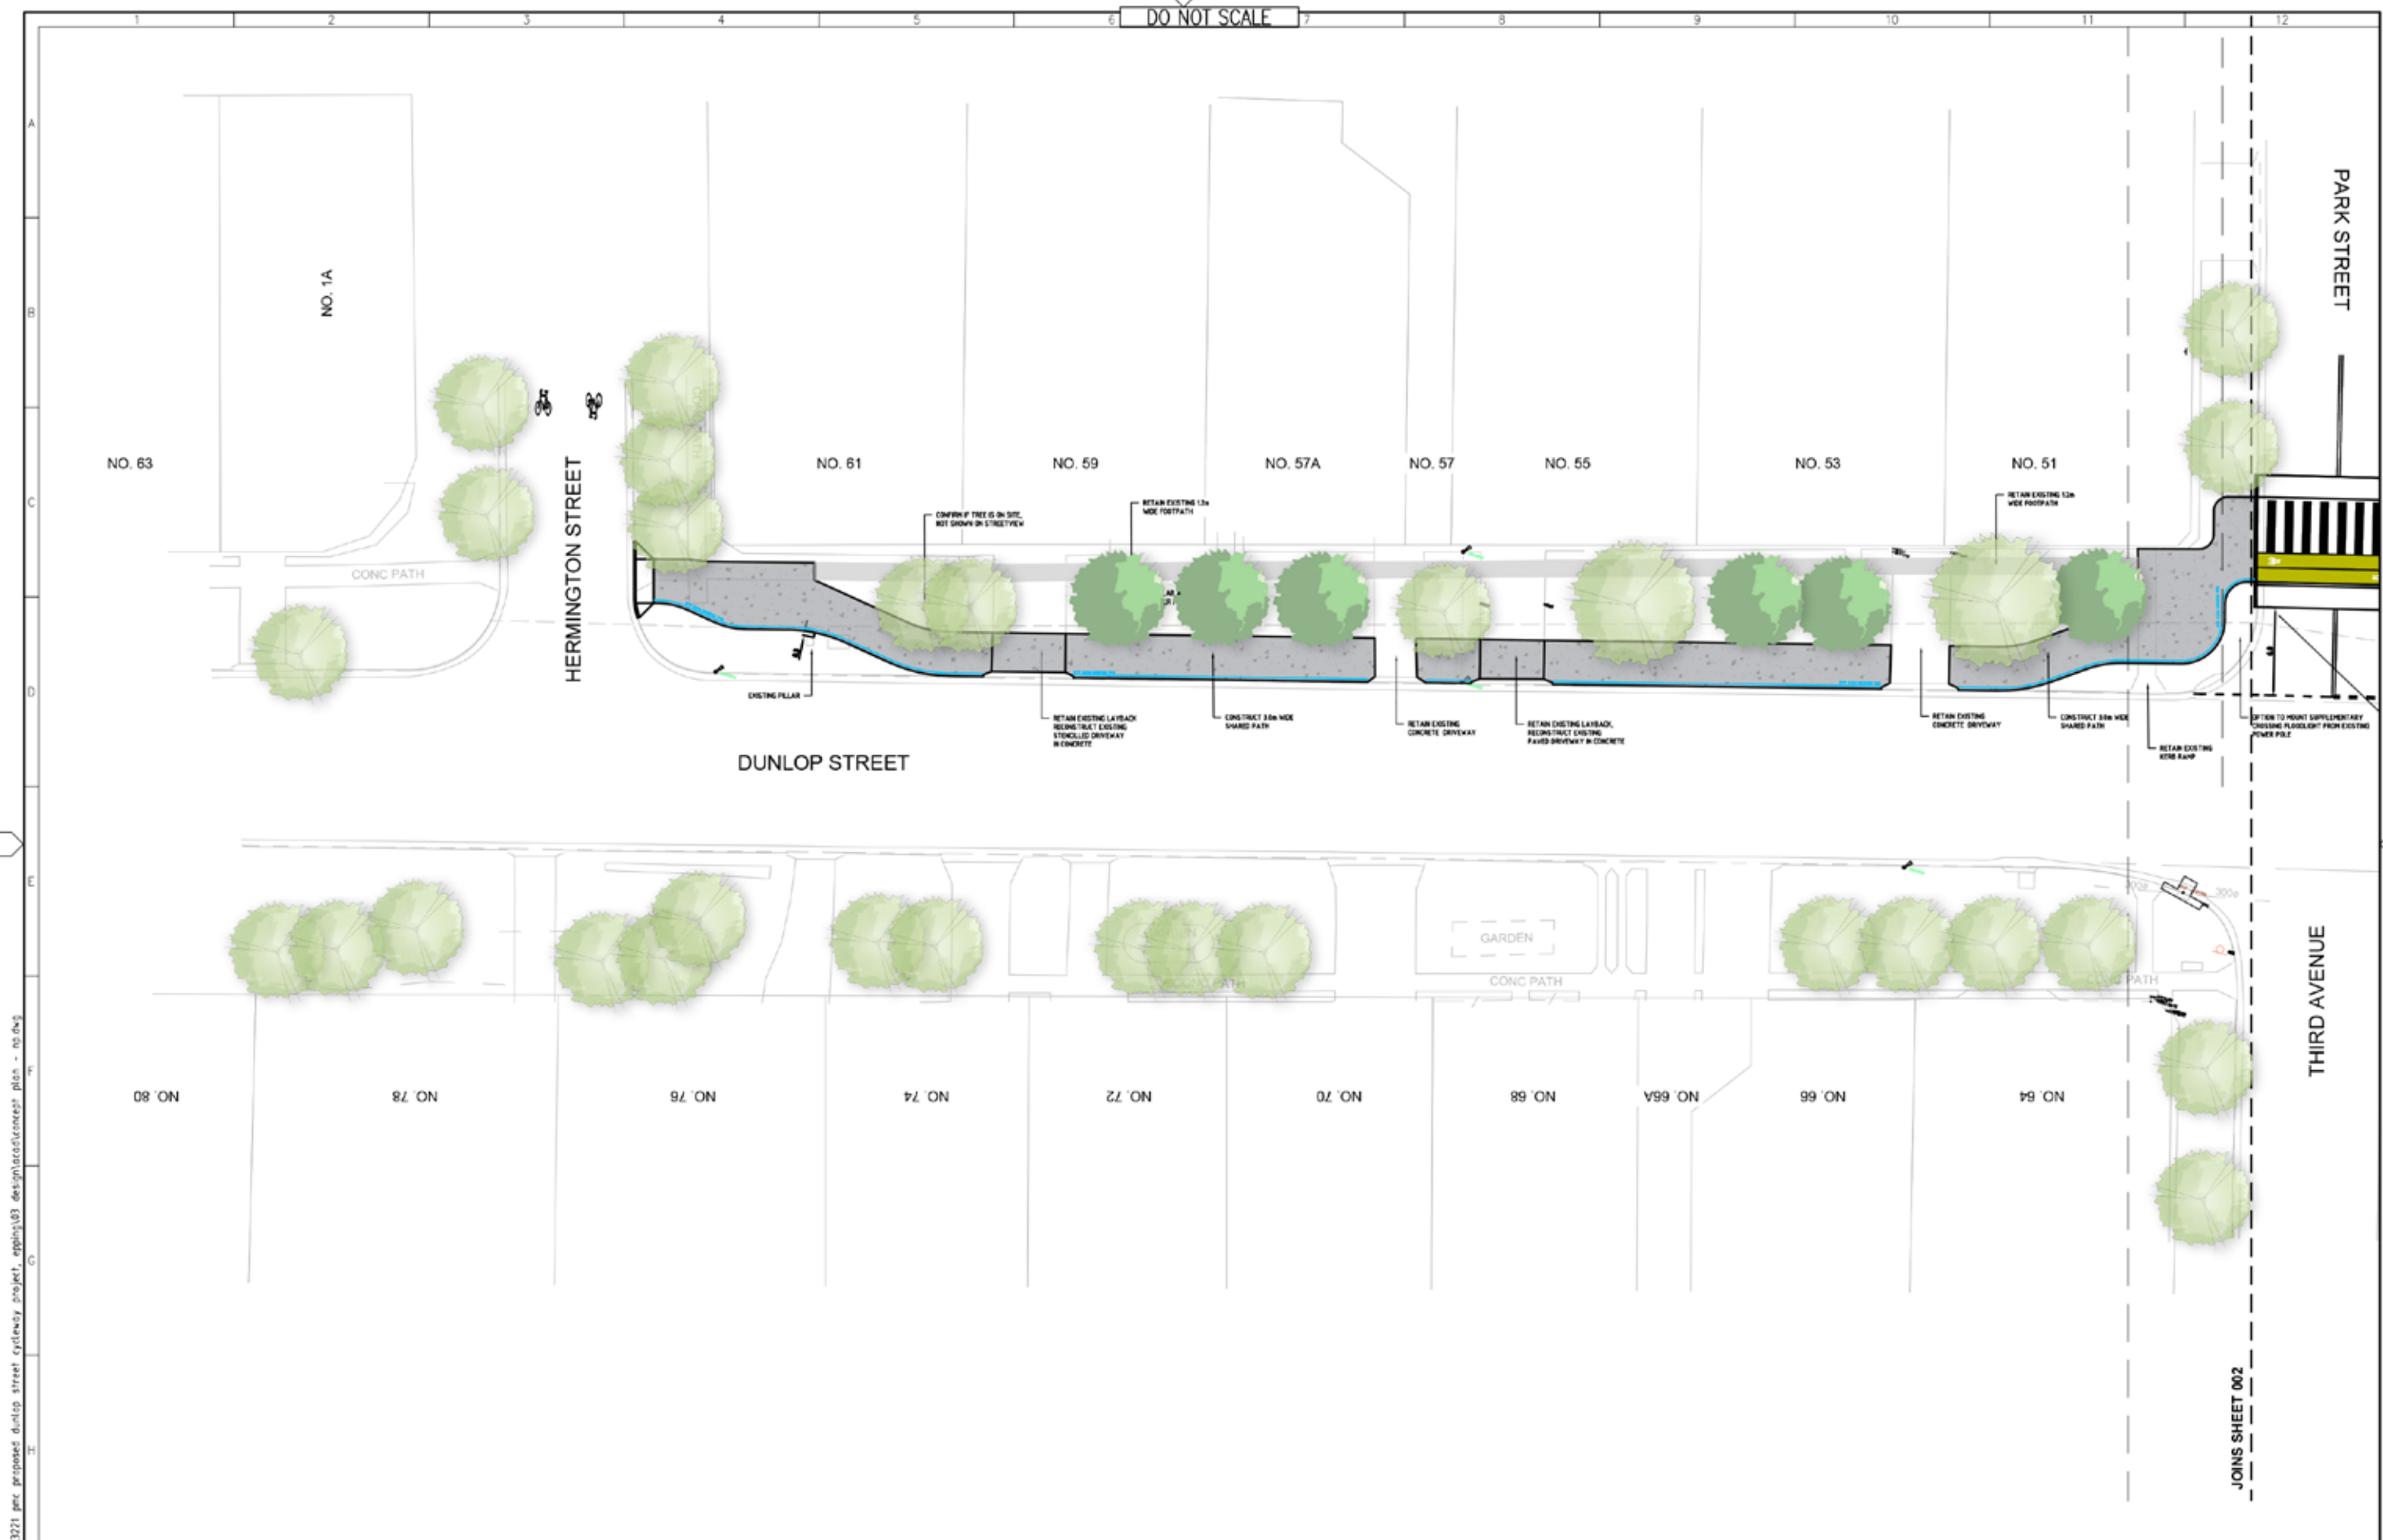

												10 Regent Street Chippendale NSW 2008				p 02 9282 9900 f 02 9282 9277				COMPLETE				ABN 54 100 031 812 www.completeurban.com.au				SCALE: AS SHOWN Drawn: MO Designed: NP Drafting: NP Design Check: NP Approved: NOT FOR CONSTRUCTION This drawing must not be used for Construction unless signed on Approval				Client and Job CITY OF PARRAMATTA COUNCIL DUNLOP STREET CYCLEWAY, EPPING				Title SHEET 1 OF 8 CONCEPT PLAN				Drg. No. 3221-CONCEPT-001				Size A1		Rev B	
File location: z:\projects\3221-CONCEPT-001\3221-CONCEPT-001.dwg	</			

[illegible]

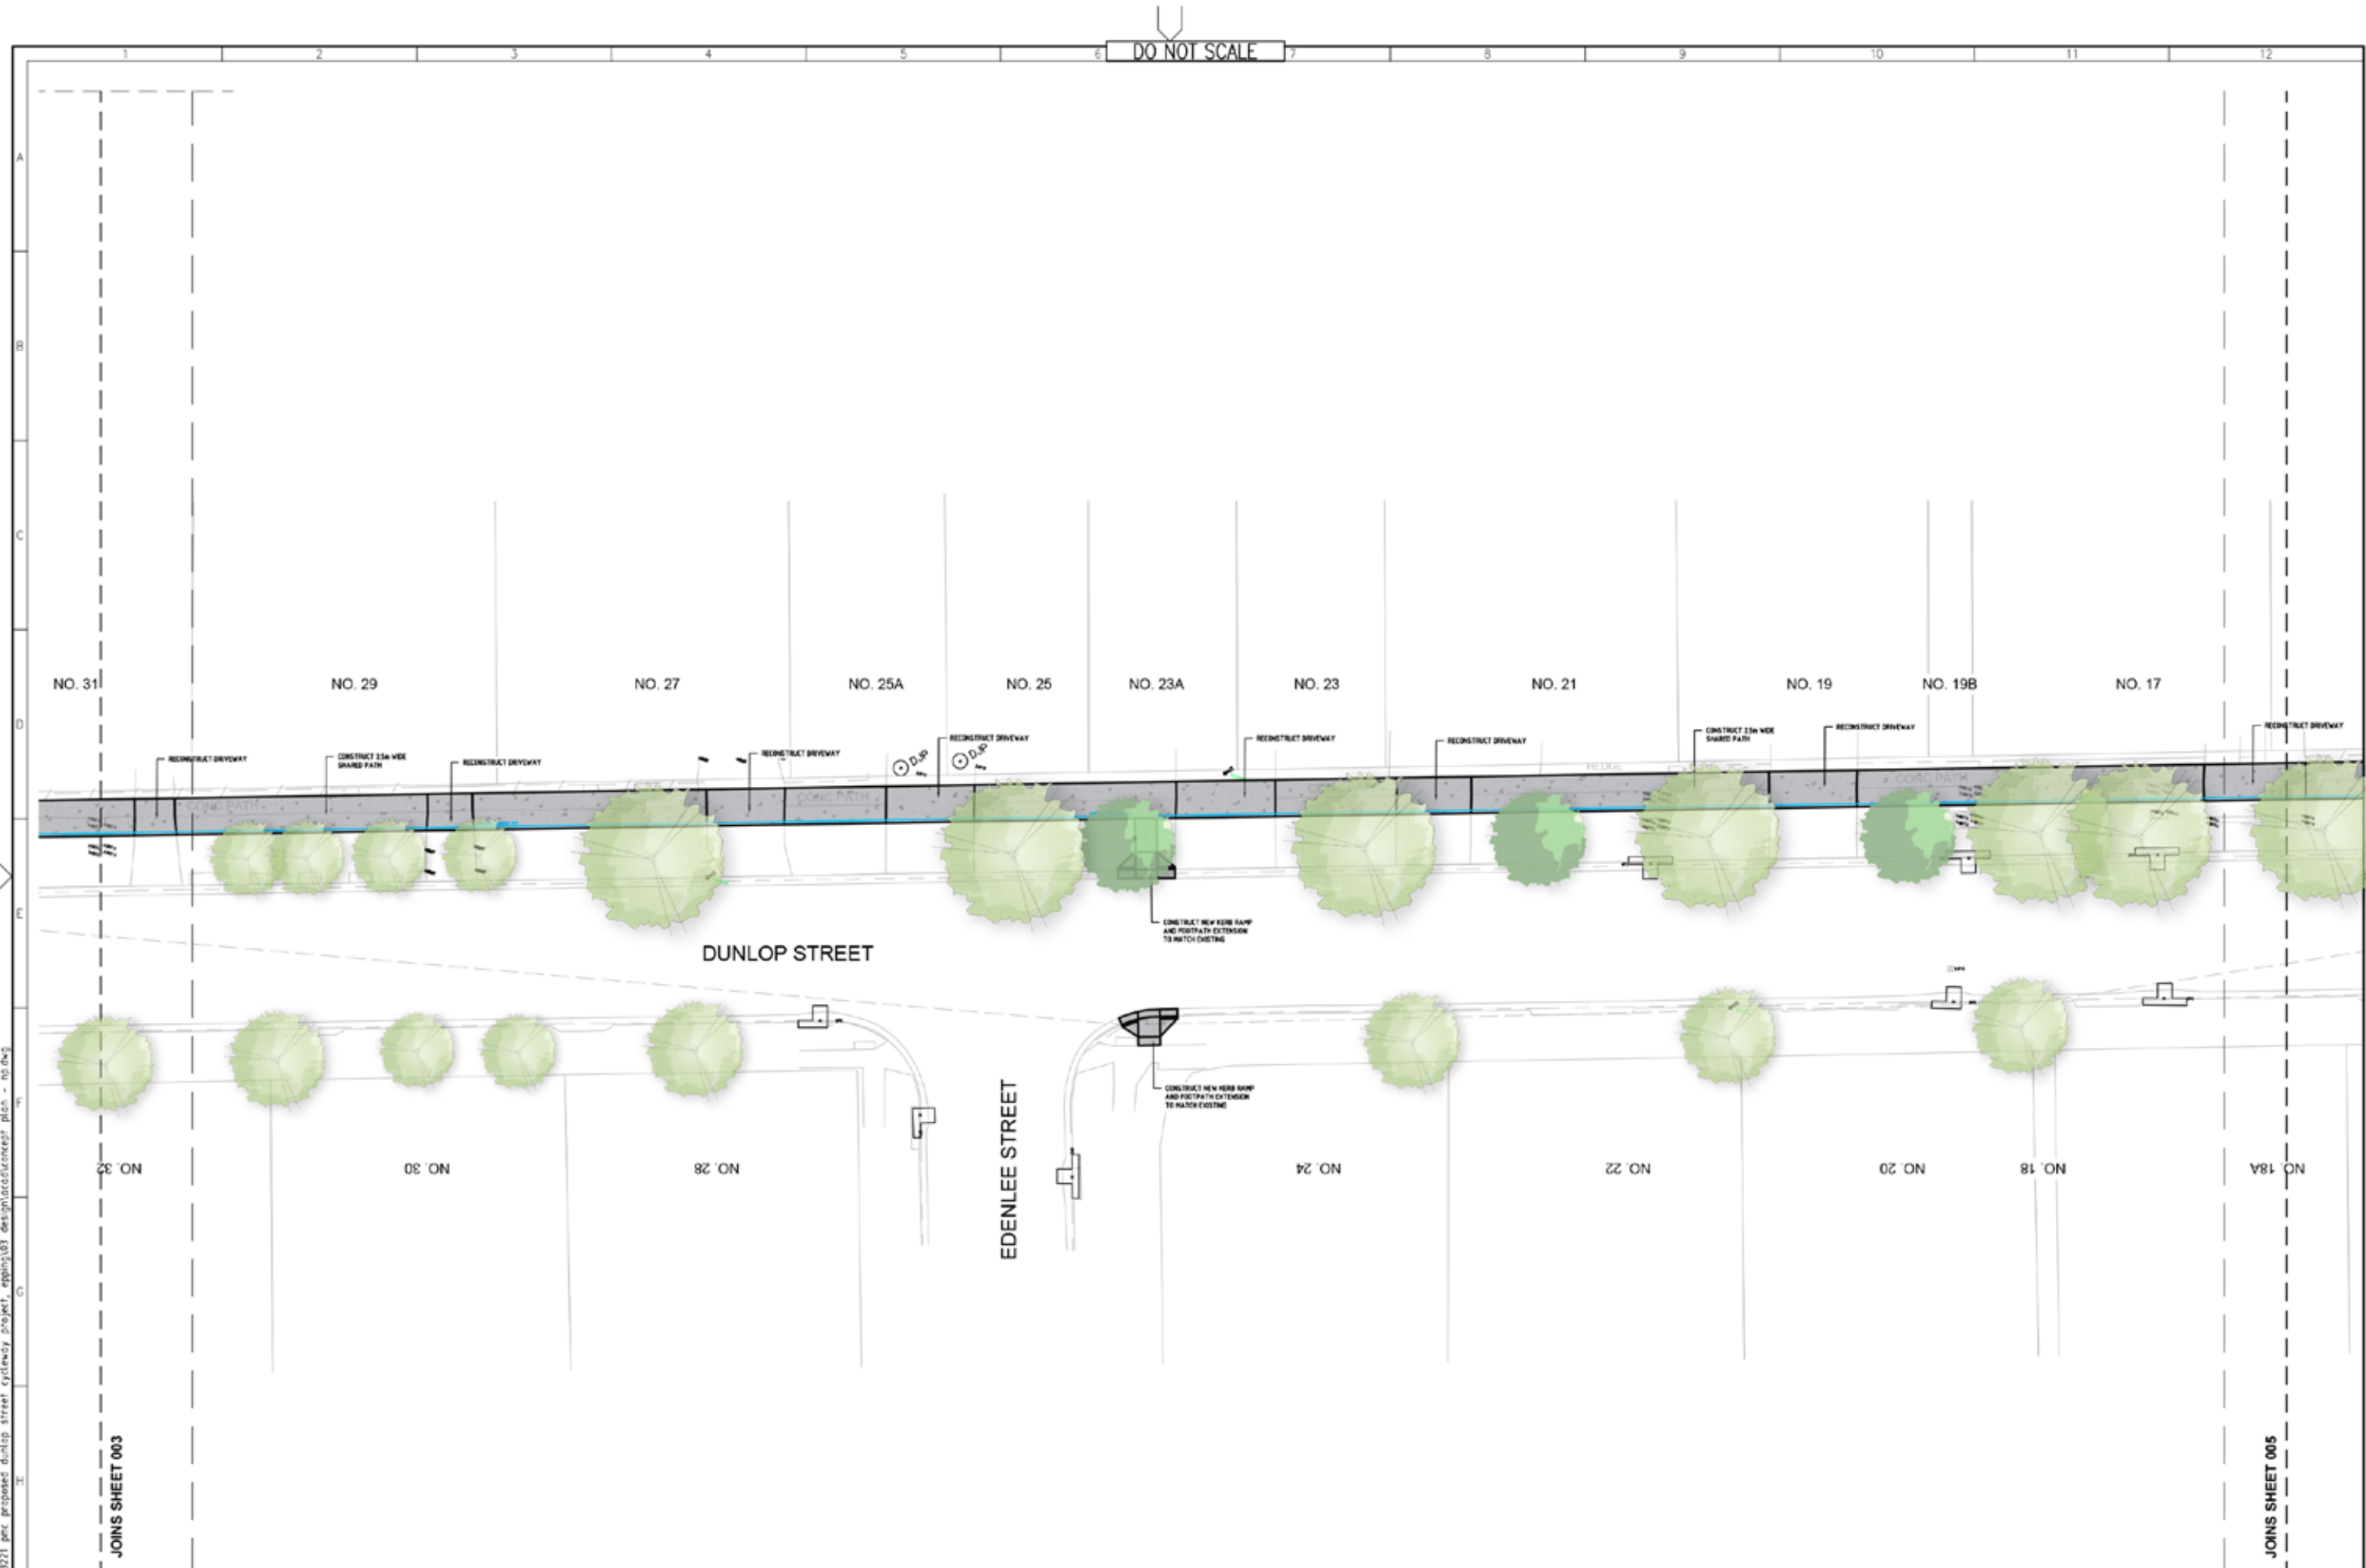

B	DRAFT CONCEPT DESIGN	NP	NP	08.09.21
A	DRAFT CONCEPT DESIGN	NP	NP	07.09.21
No.	Revision -- Review on CAC do not amend by hand	Checked	Approved	Date

SCALE 1:200
A1 UNREDUCED

Copyright
This document is the property of Complete Urban Pty Ltd.
The document may only be used for the purpose for which it was commissioned & is to be returned to the commissioning party upon completion of the project. Distribution of this document in any way is prohibited.



10 Regent Street
Chippendale NSW 2008

p 02 9282 9900
f 02 9282 9277


COMPLETE

ABN 54 100 033 812
www.completeurban.com.au

SCALE: AS SHOWN
Drawn: MO
Designed: NP
Drilling: NP
Design: NP
Approved: NOT FOR CONSTRUCTION
This drawing must not be used for construction unless signed off Approved


Client and Job	CITY OF PARRAMATTA COUNCIL DUNLOP STREET CYCLEWAY, EPPING
Title	SHEET 4 OF 8 CONCEPT PLAN
Drg. No.	3221-CONCEPT-004
Scale	A1
Rev	B

DO NOT SCALE

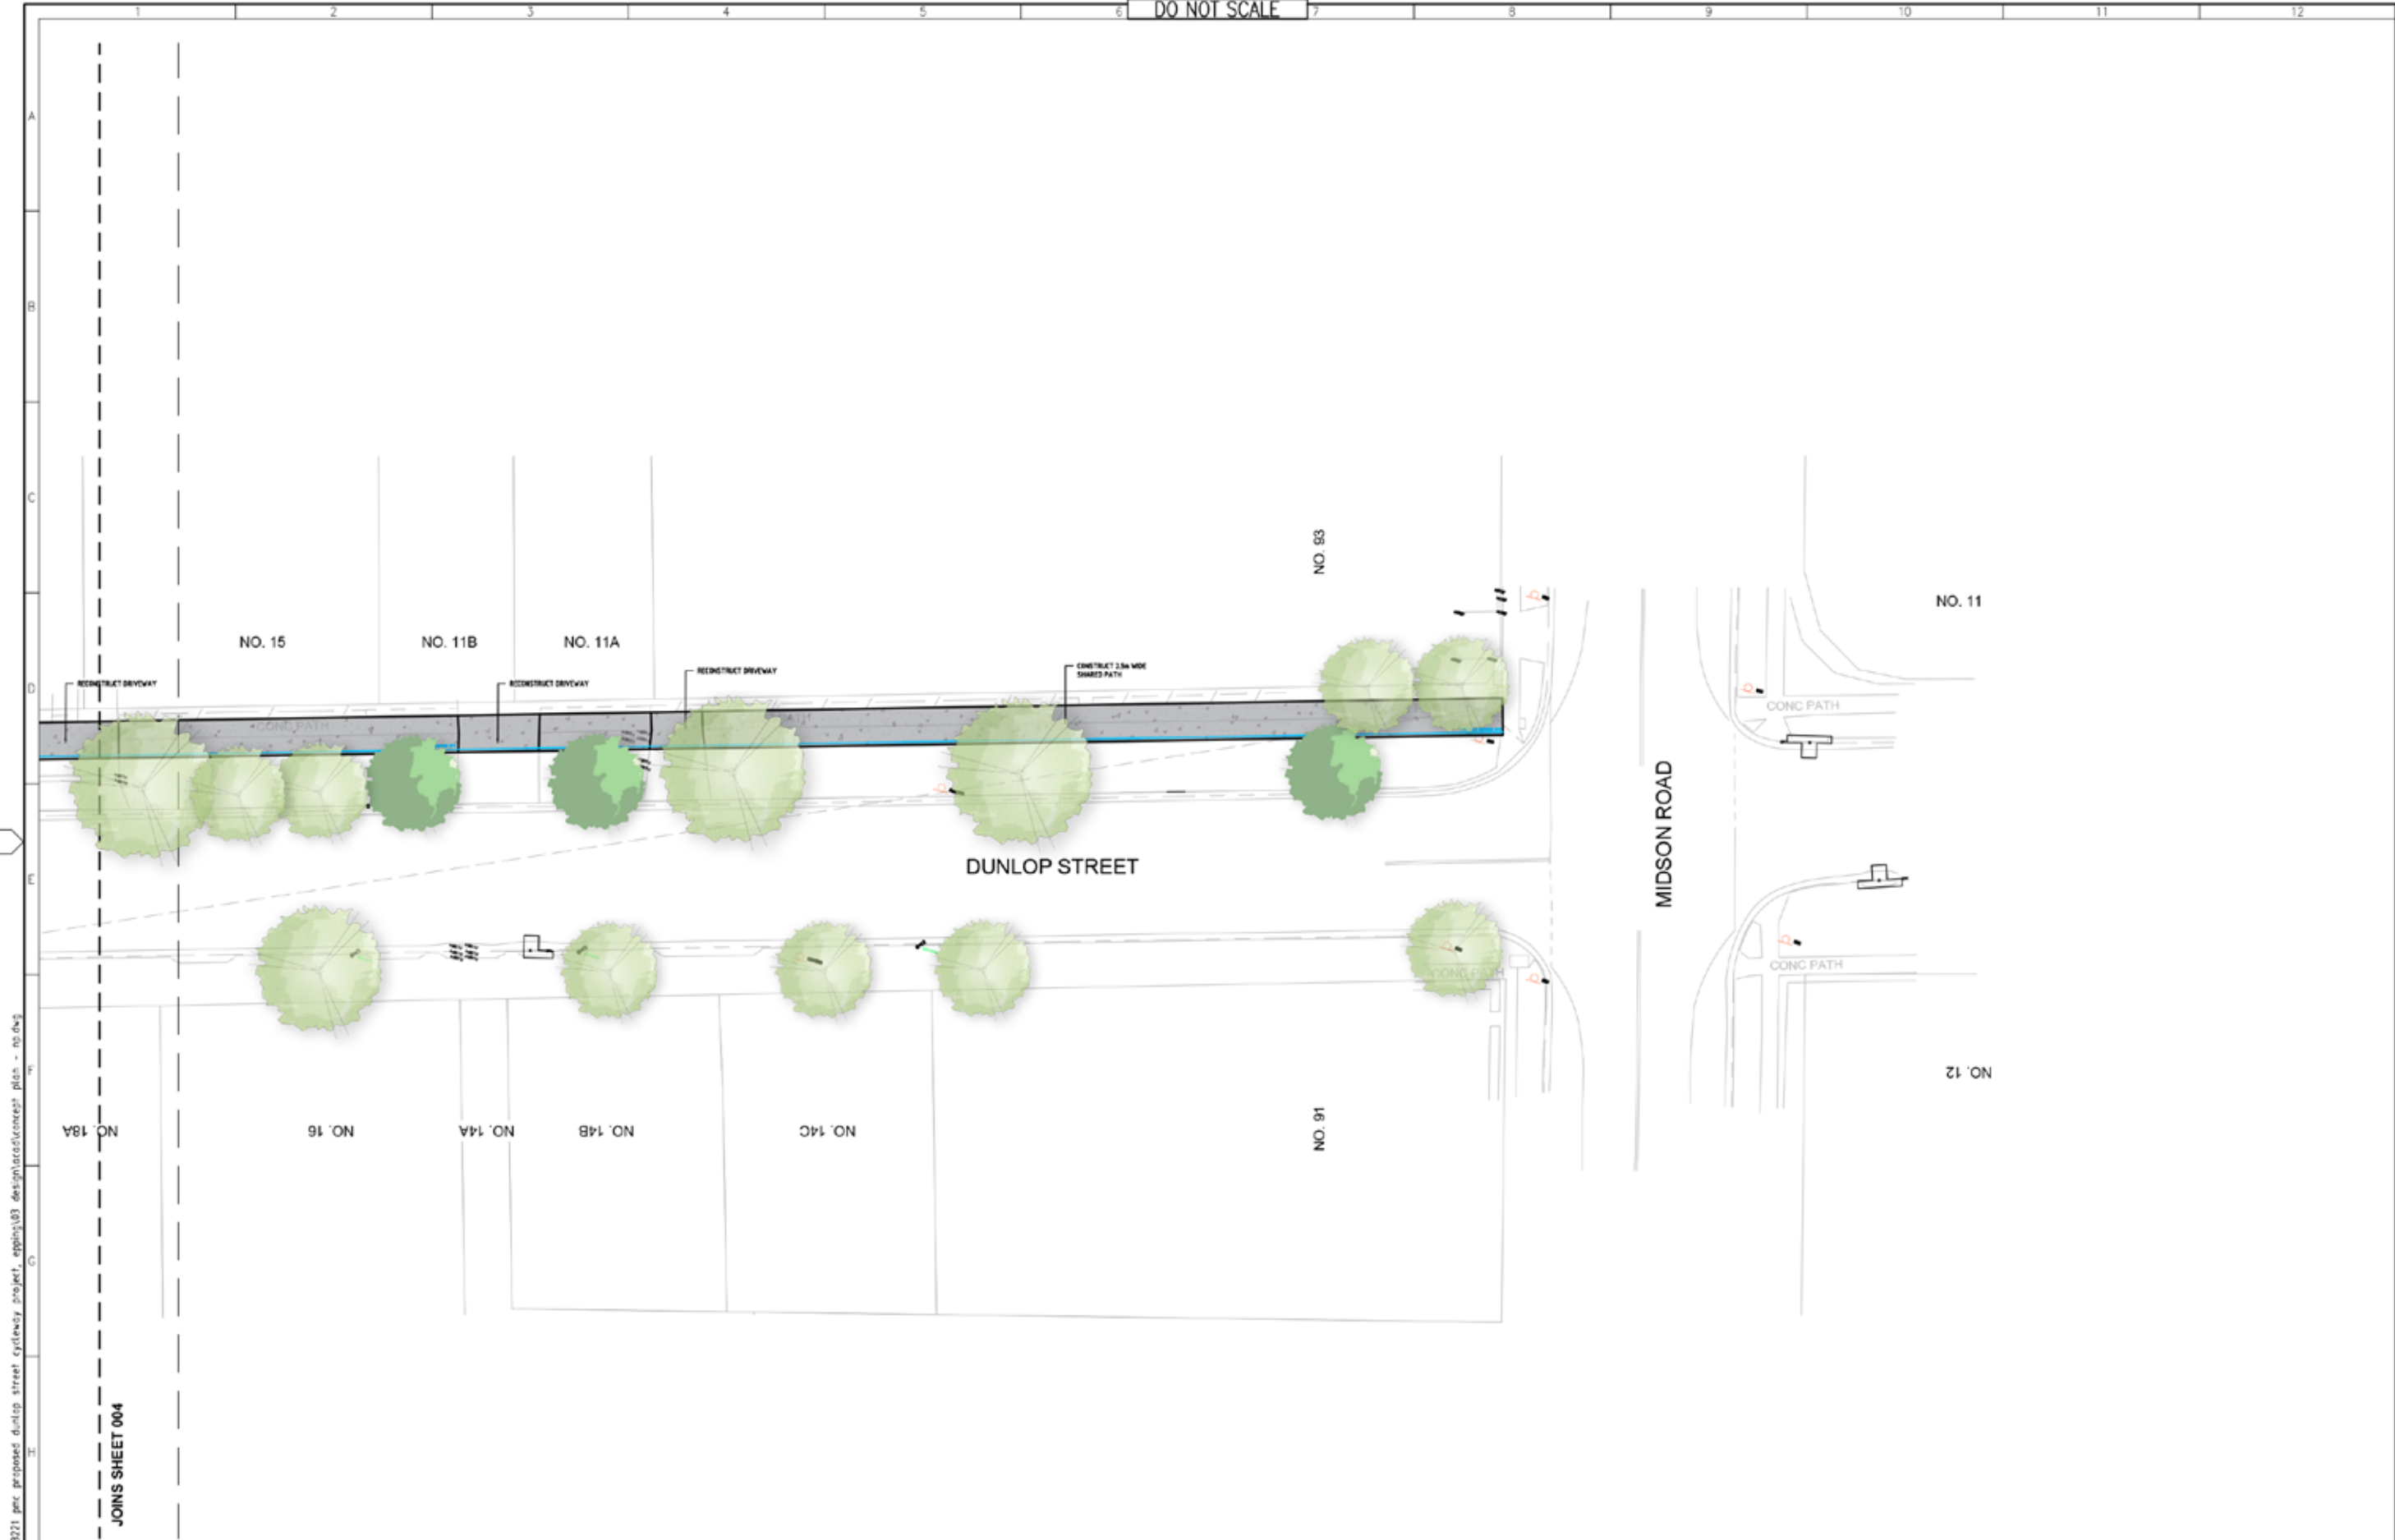

File location: z:\projects\3221 per. proposed dunlop street cycleway project, epping\03 design\concept plan - no.dwg

--	--	

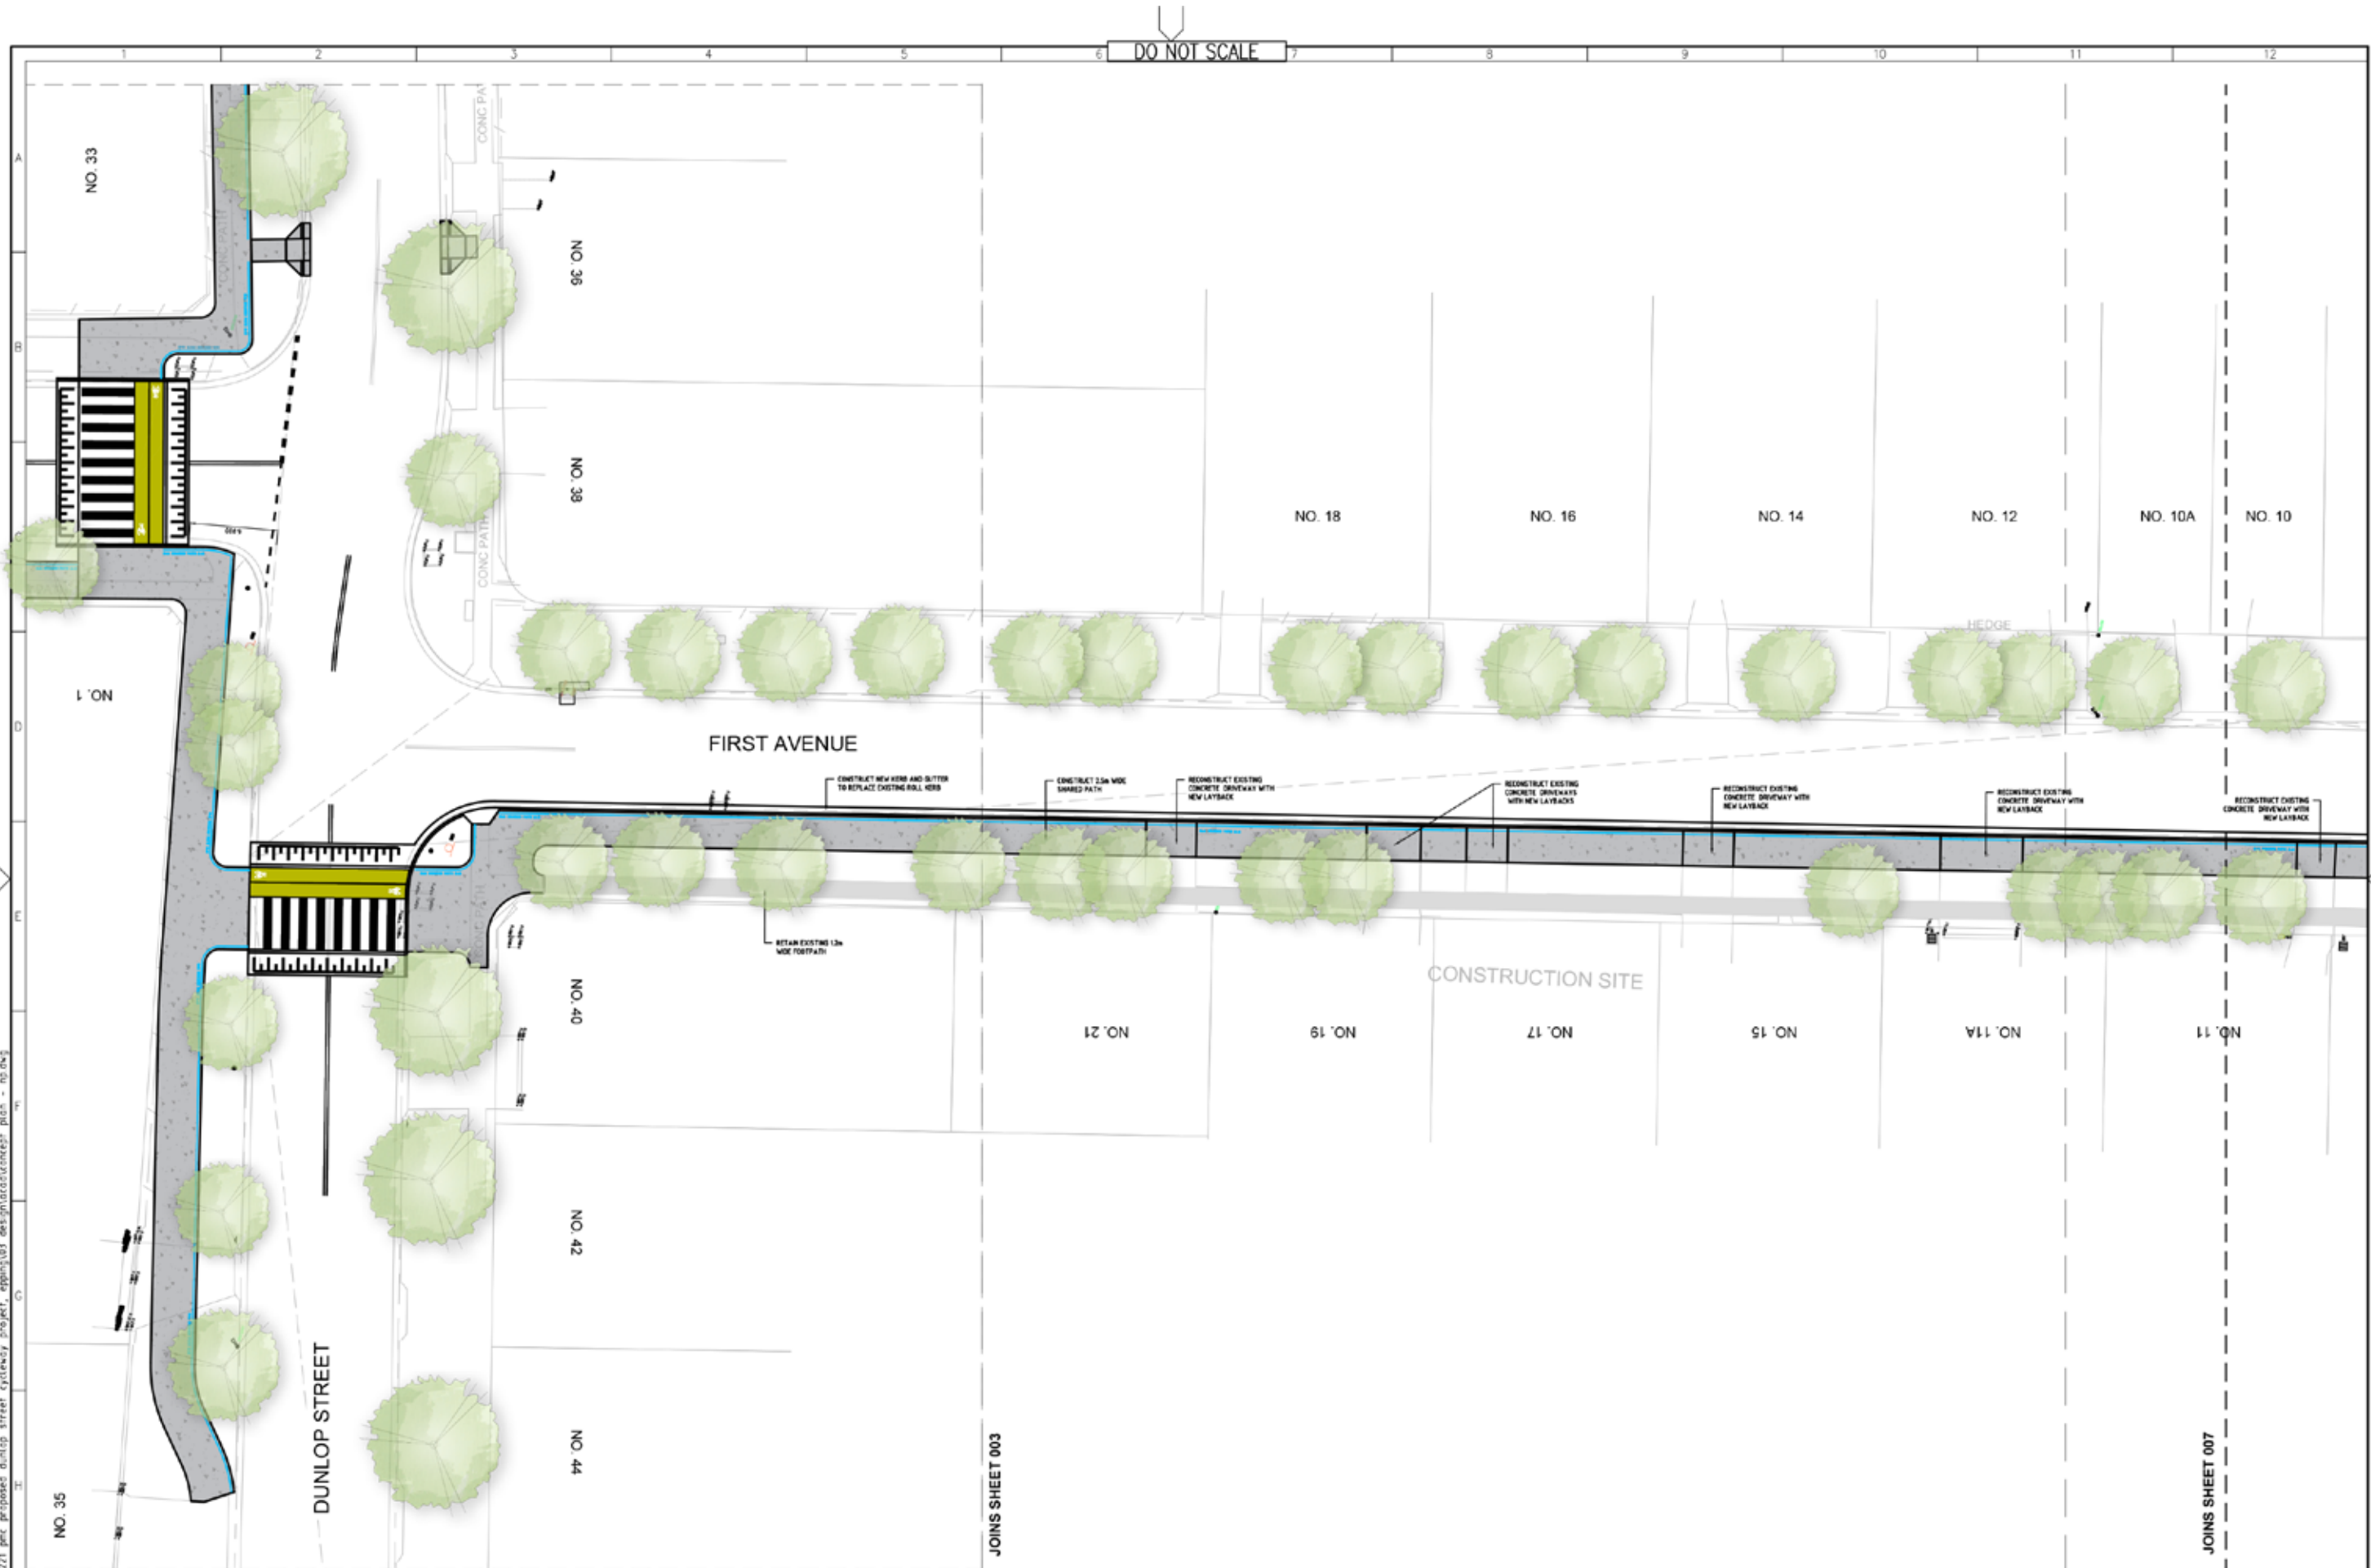


File location: z:\projects\3221 per. proposed dunlop street cyclenway project, epping\03 design\concept plan - no. 6.dwg 8 DRAFT CONCEPT DESIGN NP NP 08.09.21 A DRAFT CONCEPT DESIGN NP NP 07.09.21 No. Revision - Review on CAD do not amend by hand Checked Approved Date				SCALE 1:200 A1 UNREDUCED 		Copyright This document is the property of Complete Urban Pty Ltd. The document may only be used for the purposes for which it was commissioned. It is not to be reproduced, stored in a retrieval system, or used in any way without the prior written consent of Complete Urban Pty Ltd. ©		 10 Regent Street Chippendale NSW 2008 p 02 9282 9900 f 02 9282 9277 www.completeurban.com.au ABN 54 102 031 812		COMPLETE SCALE: AS SHOWN Drawn: MO Designed: NP Drafting: NP Check: NP Approved: NP NOT FOR CONSTRUCTION This drawing must not be used for construction unless signed or approved.		Client and job CITY OF PARRAMATTA COUNCIL DUNLOP STREET CYCLENWAY, EPPING Title SHEET 6 OF 8 CONCEPT PLAN Drg. No. 3221-CONCEPT-006 Date A1 Rev B	
---	--	--	--	---------------------------------	--	--	--	--	--	---	--	--	--

DO NOT SCALE



File location: z:\projects\3221 per proposed dunlop street cycleway project, epping\83 design\concept plan - no.dwg

				SCALE 1:200 A1 UNREDUCED		Copyright "This document is the property of Complete Urban Pty Ltd. The document may only be used for the purpose for which it was commissioned & is to be returned to the commissioning authority upon completion of the project. It is not to be reproduced, stored in a retrieval system or transmitted in any form or by any means, electronic, mechanical, photocopying, recording, or by any information storage or retrieval system, without the prior written permission of Complete Urban Pty Ltd."		10 Regent Street Chippendale NSW 2008 p 02 9282 9900 f 02 9282 9277 www.completeurban.com.au	COMPLETE	SCALE: AS SHOWN		Client and Job CITY OF PARRAMATTA COUNCIL DUNLOP STREET CYCLEWAY, EPPING	
B	DRAFT CONCEPT DESIGN	NP	NP	08.09.21						Drawn: MO	Designed: NIP	Title SHEET 7 OF 8 CONCEPT PLAN	
A	DRAFT CONCEPT DESIGN	NP	NP	07.09.21						Drilling Check: NIP	Design Check: NP	Approved NOT FOR CONSTRUCTION This drawing must not be used for construction unless signed off by Approved	
No.	Revision - Review on CAD do not amend by hand	Checked	Approved	Date	STATUS DRAFT CONCEPT DESIGN					Drg. No. 3221-CONCEPT-007		Size A1	Rev B

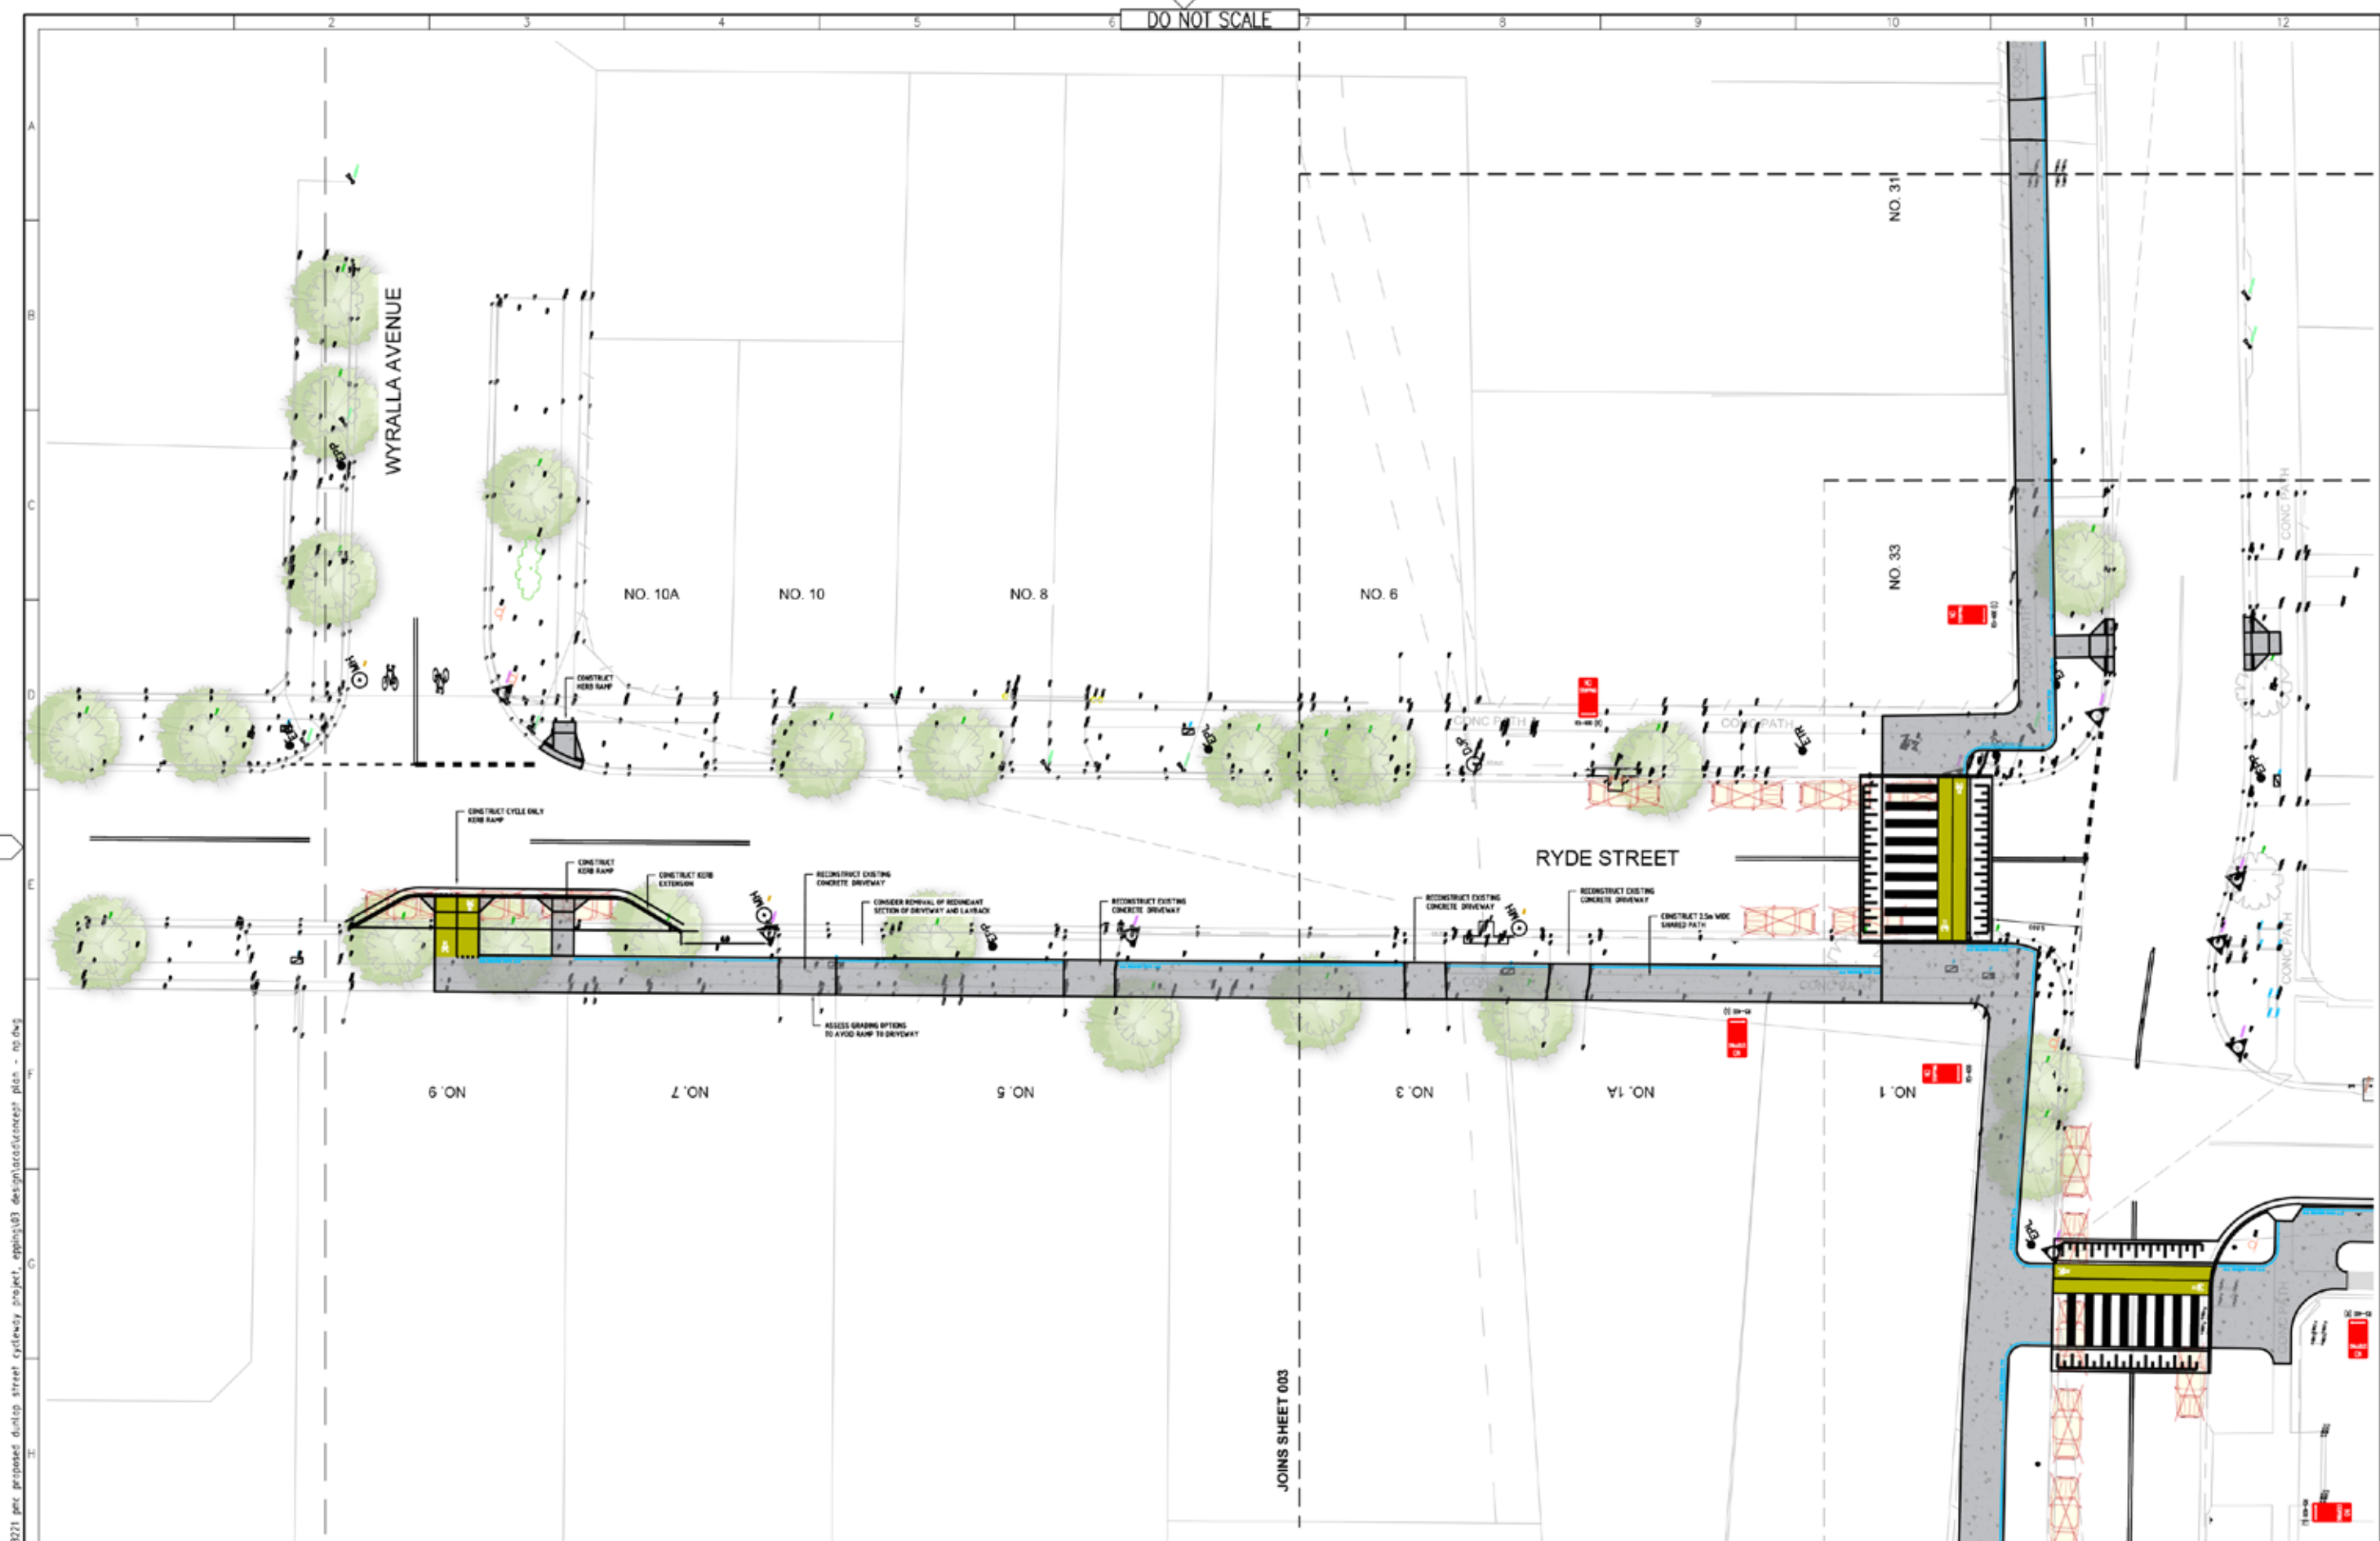

File location: z:\projects\3221 per. proposed dunlop street cycleway project, epping\03 design\concept plan - no.dwg

10 Regent Street Chippendale NSW 2008 p 02 9282 9900 f 02 9282 9277 ABN 54 102 031 812 www.completeurban.com.au		COMPLETE		SCALE: AS SHOWN Drawn: MO Designed: NP Drilling: NP Design: NP Approved: NOT FOR CONSTRUCTION This drawing must not be used for construction unless signed or approved.		CITY OF PARRAMATTA COUNCIL DUNLOP STREET CYCLEWAY, EPPING SHEET 8 OF 8 CONCEPT PLAN Org. No. 3221-CONCEPT-008		Rev. A1	Rev. C
--	--	------------------------	--	---	--	--	--	----------------	---------------

No.	Revision	Revised on CAD	Do not record by hand	Checked	Approved	Date	Status
C	FINAL CONCEPT DESIGN	NP	NP	30.09.21			FINAL CONCEPT DESIGN
B	DRAFT CONCEPT DESIGN	NP	NP	08.09.21			
A	DRAFT CONCEPT DESIGN	NP	NP	07.09.21			

0 2 4 6 8 10m

SCALE 1:250

A1 UNREDUCED

CITY OF PARRAMATTA

Copyright

"This document is the property of Complete Urban Pty Ltd."

The document may only be used for the purpose for which it was commissioned. It is not to be reproduced, stored in a retrieval system, or transmitted in any form or by any means, electronic, mechanical, photocopying, recording, or by any information storage and retrieval system, without the prior written permission of Complete Urban Pty Ltd.