



LEGEND

| | |
|---------------------------------|--|
| GENERAL | |
| | EXISTING KERB EDGE |
| PAVEMENT & SURFACES | |
| | STANDARD CONCRETE FOOTPATH |
| | BI-DIRECTIONAL CYCLEWAY |
| PLANTING | |
| | TURF TO MATCH EXISTING |
| | EXISTING TREE |
| | PROPOSED TREE |
| | REMOVED TREE |
| LINE MARKING | |
| | CYCLE PATH LINE MARKING |
| FURNITURE & FIXTURES | |
| | BICYCLE RACK |
| | RUBBISH BIN |
| | BENCH SEAT |
| | RETAINING WALL |
| CROSSINGS | |
| | PEDESTRIAN AND BICYCLE PRIORITY CROSSING |
| | PEDESTRIAN PRIORITY CROSSING |

WARNING
 Services shown on this drawing are approximate only. The exact location is to be confirmed on site by contractor prior to commencement of work.
 These coloured drawings shall be read in digital format or colour hardcopy. These drawings shall be read in conjunction with all relevant information (not limited to legends, schedules, specifications).
 These drawings shall be read in conjunction with any Engineers, Architects or other consultant information (not limited to drawings, legends, schedules, specifications).
 Check all dimensions and site conditions prior to commencement of any work or procurement or fabrication of any services, materials, fittings or equipment.
 Not to be reproduced or distributed without prior permission of the Landscape Architect.

NOTES / KEY PLAN

| DATE | REV | AMENDMENTS |
|----------|-----|---|
| 23.02.24 | 1 | KLEINS ROAD PEDESTRIAN & CYCLIST CORRIDOR - PLANS |
| 26.03.24 | 2 | KLEINS ROAD PEDESTRIAN & CYCLIST CORRIDOR - PLANS |
| 11.04.24 | 3 | KLEINS ROAD PEDESTRIAN & CYCLIST CORRIDOR - PLANS-FINAL |
| 17.04.24 | 4 | KLEINS ROAD PEDESTRIAN & CYCLIST CORRIDOR - PLANS-FINAL |

CONSULTANTS

| | |
|--|--|
| | |
| | |
| | |
| | |
| | |

ASPECT Studios
 ASPECT Studios Pty Ltd
 Level 1, 78-80 George Street
 Redfern NSW 2016
 Australia
 T 02 9699 7182
 www.aspect-studios.com
 sydney@aspect-studios.com
 AEN 11 120 219 561

PROJECT
 KLEINS ROAD, NORTHMEAD
 CORRIDOR STUDY AND CONCEPT DESIGN

CLIENT

SYD23065

NORTH

SCALE A1 | SCALE A3
 1:250 | 1:500

DRAWN DO
CHECKED JP

Do not scale - use dimensions & callouts on drawings & schedules. Refer discrepancies to Landscape Architect for clarification.

STATUS
 KLEINS ROAD PEDESTRIAN & CYCLIST CORRIDOR - PLANS
PHASE - CONCEPT DESIGN
NOT FOR CONSTRUCTION

DRAWING
 GENERAL ARRANGEMENT - SHEET 1

DRAWING NO.
LA-101

REVISION
4



| LEGEND | |
|---------------------------------|--|
| GENERAL | |
| | EXISTING KERB EDGE |
| PAVEMENT & SURFACES | |
| | STANDARD CONCRETE FOOTPATH |
| | BI-DIRECTIONAL CYCLEWAY |
| PLANTING | |
| | EXISTING TREE |
| | PROPOSED TREE |
| | REMOVED TREE |
| LINE MARKING | |
| | CYCLE PATH LINE MARKING |
| FURNITURE & FIXTURES | |
| | BICYCLE RACK |
| | RUBBISH BIN |
| | BENCH SEAT |
| | RETAINING WALL |
| CROSSINGS | |
| | PEDESTRIAN AND BICYCLE PRIORITY CROSSING |
| | PEDESTRIAN PRIORITY CROSSING |

WARNING
 Services shown on this drawing are approximate only. The exact location is to be confirmed on site by contractor prior to commencement of work.
 These coloured drawings shall be read in digital format or colour hardcopy. These drawings shall be read in conjunction with all relevant information (not limited to legends, schedules, specifications).
 These drawings shall be read in conjunction with any Engineers, Architects or other consultant information (not limited to drawings, legends, schedules, specifications).
 Check all dimensions and site conditions prior to commencement of any work or procurement or fabrication of any services, materials, fittings or equipment.
 Not to be reproduced or distributed without prior permission of the Landscape Architect.

NOTES / KEY PLAN

| DATE | REV | AMENDMENTS |
|----------|-----|---|
| 23.02.24 | 1 | KLEINS ROAD PEDESTRIAN & CYCLIST CORRIDOR - PLANS |
| 26.03.24 | 2 | KLEINS ROAD PEDESTRIAN & CYCLIST CORRIDOR - PLANS |
| 11.04.24 | 3 | KLEINS ROAD PEDESTRIAN & CYCLIST CORRIDOR - PLANS - FINAL |
| 17.04.24 | 4 | KLEINS ROAD PEDESTRIAN & CYCLIST CORRIDOR - PLANS - FINAL |

CONSULTANTS

| NAME | ROLE |
|------|------|
| | |
| | |
| | |
| | |
| | |
| | |
| | |
| | |
| | |

ASPECT Studios
 ASPECT Studios Pty Ltd
 Level 1, 78-80 George Street
 Redfern NSW 2016
 Australia
 T 02 9699 7182
 www.aspect-studios.com
 sydney@aspect-studios.com
 ABN 11 120 219 561

PROJECT
 KLEINS ROAD, NORTHMEAD
 CORRIDOR STUDY AND CONCEPT DESIGN

CLIENT

SYD23065

NORTH

SCALE A1 | SCALE A3
 1:250 1:500

DRAWN DO
CHECKED JP

STATUS
 KLEINS ROAD PEDESTRIAN & CYCLIST CORRIDOR - PLANS
PHASE - CONCEPT DESIGN
NOT FOR CONSTRUCTION

Do not scale - use dimensions & callouts on drawings & schedules. Refer discrepancies to Landscape Architect for clarification.

DRAWING
 GENERAL ARRANGEMENT - SHEET 2

DRAWING NO.
LA-102

REVISION
4



LEGEND

GENERAL

--- EXISTING KERB EDGE

PAVEMENT & SURFACES

STANDARD CONCRETE FOOTPATH

BI-DIRECTIONAL CYCLEWAY

PLANTING

TURF TO MATCH EXISTING

EXISTING TREE

PROPOSED TREE

REMOVED TREE

LINE MARKING

CYCLE PATH LINE MARKING

FURNITURE & FIXTURES

BICYCLE RACK

RUBBISH BIN

BENCH SEAT

RETAINING WALL

CROSSINGS

PEDESTRIAN AND BICYCLE PRIORITY CROSSING

PEDESTRIAN PRIORITY CROSSING

WARNING
 Services shown on this drawing are approximate only. The exact location is to be confirmed on site by contractor prior to commencement of work.
 These coloured drawings shall be read in digital format or colour hardcopy. These drawings shall be read in conjunction with all relevant information (not limited to legends, schedules, specifications).
 These drawings shall be read in conjunction with any Engineers, Architects or other consultant information (not limited to drawings, legends, schedules, specifications).
 Check all dimensions and site conditions prior to commencement of any work or procurement or fabrication of any services, materials, fittings or equipment.
 Not to be reproduced or distributed without prior permission of the Landscape Architect.

NOTES / KEY PLAN

| DATE | REV | AMENDMENTS |
|----------|-----|---|
| 23.02.24 | 1 | KLEINS ROAD PEDESTRIAN & CYCLIST CORRIDOR - PLANS |
| 26.03.24 | 2 | KLEINS ROAD PEDESTRIAN & CYCLIST CORRIDOR - PLANS |
| 11.04.24 | 3 | KLEINS ROAD PEDESTRIAN & CYCLIST CORRIDOR - PLANS-FINAL |
| 17.04.24 | 4 | KLEINS ROAD PEDESTRIAN & CYCLIST CORRIDOR - PLANS-FINAL |

CONSULTANTS

| NAME | ROLE |
|------|------|
| | |
| | |
| | |
| | |
| | |

ASPECT Studios
 ASPECT Studios Pty Ltd
 Level 1, 78-80 George Street
 Redfern NSW 2016
 Australia
 T 02 9699 7182
 www.aspect-studios.com
 sydney@aspect-studios.com
 ABN 11 120 219 561

PROJECT
 KLEINS ROAD, NORTHMEAD
 CORRIDOR STUDY AND CONCEPT DESIGN

CLIENT



PROJECT SYD23065
SCALE A1 | SCALE A3
 1:250 | 1:500
STATUS
 KLEINS ROAD PEDESTRIAN & CYCLIST CORRIDOR - PLANS
PHASE - CONCEPT DESIGN
NOT FOR CONSTRUCTION

DRAWING
 GENERAL ARRANGEMENT - SHEET 3

DRAWING NO. LA-103
REVISION 4



LEGEND

GENERAL

- EXISTING KERB EDGE

PAVEMENT & SURFACES

- STANDARD CONCRETE FOOTPATH
- BI-DIRECTIONAL CYCLEWAY

PLANTING

- TURF TO MATCH EXISTING
- EXISTING TREE
- PROPOSED TREE
- REMOVED TREE

LINE MARKING

- CYCLE PATH LINE MARKING

FURNITURE & FIXTURES

- BICYCLE RACK
- RUBBISH BIN
- BENCH SEAT
- RETAINING WALL

CROSSINGS

- PEDESTRIAN AND BICYCLE PRIORITY CROSSING
- PEDESTRIAN PRIORITY CROSSING

WARNING
 Services shown on this drawing are approximate only. The exact location is to be confirmed on site by contractor prior to commencement of work.
 These coloured drawings shall be read in digital format or colour hardcopy. These drawings shall be read in conjunction with all relevant information (not limited to legends, schedules, specifications).
 These drawings shall be read in conjunction with any Engineers, Architects or other consultant information (not limited to drawings, legends, schedules, specifications).
 Check all dimensions and site conditions prior to commencement of any work or procurement or fabrication of any services, materials, fittings or equipment.
 Not be reproduced or distributed without prior permission of the Landscape Architect.

NOTES / KEY PLAN

| DATE | REV | AMENDMENTS |
|----------|-----|---|
| 23.02.24 | 1 | KLEINS ROAD PEDESTRIAN & CYCLIST CORRIDOR - PLANS |
| 26.03.24 | 2 | KLEINS ROAD PEDESTRIAN & CYCLIST CORRIDOR - PLANS |
| 11.04.24 | 3 | KLEINS ROAD PEDESTRIAN & CYCLIST CORRIDOR - PLANS-FINAL |
| 17.04.24 | 4 | KLEINS ROAD PEDESTRIAN & CYCLIST CORRIDOR - PLANS-FINAL |

CONSULTANTS

| | | |
|--|--|--|
| | | |
| | | |
| | | |
| | | |

ASPECT Studios
 ASPECT Studios Pty Ltd
 Level 1, 78-80 George Street
 Redfern NSW 2016
 Australia
 T 02 9699 7182
 www.aspect-studios.com
 sydney@aspect-studios.com
 ABN 11 120 219 561

PROJECT
 KLEINS ROAD, NORTHMEAD
 CORRIDOR STUDY AND CONCEPT DESIGN

CLIENT



SYD23065

NORTH

SCALE A1 | SCALE A3
 1:250 1:500

DRAWN DO **CHECKED** JP

DRAWING
 GENERAL ARRANGEMENT - SHEET 4

Do not scale - use dimensions & callouts on drawings & schedules. Refer discrepancies to Landscape Architect for clarification.

STATUS
 KLEINS ROAD PEDESTRIAN & CYCLIST CORRIDOR - PLANS
 PHASE - CONCEPT DESIGN
 NOT FOR CONSTRUCTION

DRAWING NO.
 LA-104

REVISION
 4

X0000005_PRODUTION01_Phase01_CAD/Package Files

LEGEND

GENERAL

- EXISTING KERB EDGE

PAVEMENT & SURFACES

- STANDARD CONCRETE FOOTPATH
- BI-DIRECTIONAL CYCLEWAY

PLANTING

- TURF TO MATCH EXISTING
- EXISTING TREE
- PROPOSED TREE
- REMOVED TREE

LINE MARKING

- CYCLE PATH LINE MARKING

FURNITURE & FIXTURES

- BICYCLE RACK
- RUBBISH BIN
- BENCH SEAT
- RETAINING WALL

CROSSINGS

- PEDESTRIAN AND BICYCLE PRIORITY CROSSING
- PEDESTRIAN PRIORITY CROSSING



WARNING

DIAL BEFORE YOU DIG Services shown on this drawing are approximate only. The exact location is to be confirmed on site by contractor prior to commencement of work.

These coloured drawings shall be read in digital format or colour hardcopy. These drawings shall be read in conjunction with all relevant information (not limited to legends, schedules, specifications).

These drawings shall be read in conjunction with any Engineers, Architects or other consultant information (not limited to drawings, legends, schedules, specifications).

Check all dimensions and site conditions prior to commencement of any work or procurement or fabrication of any services, materials, fittings or equipment.

Not be reproduced or distributed without prior permission of the Landscape Architect.

NOTES / KEY PLAN

| DATE | REV | AMENDMENTS |
|----------|-----|---|
| 23.02.24 | 1 | KLEINS ROAD PEDESTRIAN & CYCLIST CORRIDOR - PLANS |
| 26.03.24 | 2 | KLEINS ROAD PEDESTRIAN & CYCLIST CORRIDOR - PLANS |
| 11.04.24 | 3 | KLEINS ROAD PEDESTRIAN & CYCLIST CORRIDOR - PLANS-FINAL |
| 17.04.24 | 4 | KLEINS ROAD PEDESTRIAN & CYCLIST CORRIDOR - PLANS-FINAL |

CONSULTANTS

| NAME | ROLE |
|------|------|
| | |
| | |
| | |
| | |
| | |

ASPECT Studios

ASPECT Studios Pty Ltd
Level 1, 78-80 George Street
Redfern NSW 2016
Australia
T 02 9699 7182
www.aspect-studios.com
sydney@aspect-studios.com
ABN 11 120 219 561

PROJECT
KLEINS ROAD, NORTHMEAD
CORRIDOR STUDY AND CONCEPT DESIGN

CLIENT
WSP

PROJECT NO. SYD23065

STATUS
KLEINS ROAD PEDESTRIAN & CYCLIST CORRIDOR - PLANS
PHASE - CONCEPT DESIGN
NOT FOR CONSTRUCTION

DRAWING NO. LA-105

REVISION 4

SCALE A1 | SCALE A3
1:250 | 1:500

DRAWN DO
CHECKED JP

DRAWING GENERAL ARRANGEMENT - SHEET 5

NOT FOR CONSTRUCTION

WARNING

Do not scale - use dimensions & callouts on drawings & schedules. Refer discrepancies to Landscape Architect for clarification.

STATUS
KLEINS ROAD PEDESTRIAN & CYCLIST CORRIDOR - PLANS
PHASE - CONCEPT DESIGN
NOT FOR CONSTRUCTION

DRAWING NO. LA-105

REVISION 4

X0000005_PRODUCION01_Phase01_CAD/Package Files



LEGEND

GENERAL

- EXISTING KERB EDGE

PAVEMENT & SURFACES

- STANDARD CONCRETE FOOTPATH
- BI-DIRECTIONAL CYCLEWAY

PLANTING

- TURF TO MATCH EXISTING
- EXISTING TREE
- PROPOSED TREE
- REMOVED TREE

LINE MARKING

- CYCLE PATH LINE MARKING

FURNITURE & FIXTURES

- BICYCLE RACK
- RUBBISH BIN
- BENCH SEAT
- RETAINING WALL

CROSSINGS

- PEDESTRIAN AND BICYCLE PRIORITY CROSSING
- PEDESTRIAN PRIORITY CROSSING

CUMBERLAND HIGHWAY

NORTHMEAD VILLAGE CENTRE

LIZZIE LANE

BALMORAL ROAD

BEAMISH ROAD

WARNING
 Services shown on this drawing are approximate only. The exact location is to be confirmed on site by contractor prior to commencement of work.
 These coloured drawings shall be read in digital format or colour hardcopy. These drawings shall be read in conjunction with all relevant information (not limited to legends, schedules, specifications).
 These drawings shall be read in conjunction with any Engineers, Architects or other consultant information (not limited to drawings, legends, schedules, specifications).
 Check all dimensions and site conditions prior to commencement of any work or procurement or fabrication of any services, materials, fittings or equipment.
 Not to be reproduced or distributed without prior permission of the Landscape Architect.

NOTES / KEY PLAN

| DATE | REV | AMENDMENTS |
|----------|-----|---|
| 23.02.24 | 1 | KLEINS ROAD PEDESTRIAN & CYCLIST CORRIDOR - PLANS |
| 26.03.24 | 2 | KLEINS ROAD PEDESTRIAN & CYCLIST CORRIDOR - PLANS |
| 11.04.24 | 3 | KLEINS ROAD PEDESTRIAN & CYCLIST CORRIDOR - PLANS - FINAL |
| 17.04.24 | 4 | KLEINS ROAD PEDESTRIAN & CYCLIST CORRIDOR - PLANS - FINAL |

CONSULTANTS

| NAME | ROLE |
|------|------|
| | |
| | |
| | |
| | |
| | |
| | |
| | |
| | |

ASPECT Studios
 ASPECT Studios Pty Ltd
 Level 1, 78-80 George Street
 Redfern NSW 2016
 Australia
 T 02 9699 7182
 www.aspect-studios.com
 sydney@aspect-studios.com
 ABN 11 120 219 561

PROJECT
 KLEINS ROAD, NORTHMEAD
 CORRIDOR STUDY AND CONCEPT DESIGN



SYD23065
 NORTH
 SCALE A1 | SCALE A3
 1:250 | 1:500
 DRAWN DO
 CHECKED JP
 DRAWING NO.
 PHASE - CONCEPT DESIGN
NOT FOR CONSTRUCTION

DRAWING
 GENERAL ARRANGEMENT - SHEET 6
 DRAWING NO.
LA-106
 REVISION
4

LEGEND

GENERAL

- EXISTING KERB EDGE

PAVEMENT & SURFACES

- STANDARD CONCRETE FOOTPATH
- BI-DIRECTIONAL CYCLEWAY

PLANTING

- TURF TO MATCH EXISTING
- EXISTING TREE
- PROPOSED TREE
- REMOVED TREE

LINE MARKING

- CYCLE PATH LINE MARKING

FURNITURE & FIXTURES

- BICYCLE RACK
- RUBBISH BIN
- BENCH SEAT
- RETAINING WALL

CROSSINGS

- PEDESTRIAN AND BICYCLE PRIORITY CROSSING
- PEDESTRIAN PRIORITY CROSSING



WARNING

DIAL BEFORE YOU DIG Services shown on this drawing are approximate only. The exact location is to be confirmed on site by contractor prior to commencement of work.

These coloured drawings shall be read in digital format or colour hardcopy. These drawings shall be read in conjunction with all relevant information (not limited to legends, schedules, specifications).

These drawings shall be read in conjunction with any Engineers, Architects or other consultant information (not limited to drawings, legends, schedules, specifications).

Check all dimensions and site conditions prior to commencement of any work or procurement or fabrication of any services, materials, fittings or equipment.

Not be reproduced or distributed without prior permission of the Landscape Architect.

NOTES / KEY PLAN

| DATE | REV | AMENDMENTS |
|----------|-----|---|
| 23.02.24 | 1 | KLEINS ROAD PEDESTRIAN & CYCLIST CORRIDOR - PLANS |
| 26.03.24 | 2 | KLEINS ROAD PEDESTRIAN & CYCLIST CORRIDOR - PLANS |
| 11.04.24 | 3 | KLEINS ROAD PEDESTRIAN & CYCLIST CORRIDOR - PLANS-FINAL |
| 17.04.24 | 4 | KLEINS ROAD PEDESTRIAN & CYCLIST CORRIDOR - PLANS-FINAL |

CONSULTANTS

| | | |
|--|--|--|
| | | |
| | | |
| | | |
| | | |

ASPECT Studios

ASPECT Studios Pty Ltd
 Level 1, 78-80 George Street
 Redfern NSW 2016
 Australia
 T 02 9699 7182
 www.aspect-studios.com
 sydney@aspect-studios.com
 ABN 11 120 219 561

PROJECT
 KLEINS ROAD, NORTHMEAD
 CORRIDOR STUDY AND CONCEPT DESIGN

CLIENT

SYD23065

NORTH

SCALE A1 | SCALE A3
 1:250 | 1:500

DRAWN DO
CHECKED JP

Do not scale - use dimensions & callouts on drawings & schedules. Refer discrepancies to Landscape Architect for clarification.

STATUS
 KLEINS ROAD PEDESTRIAN & CYCLIST CORRIDOR - PLANS
 PHASE - CONCEPT DESIGN
 NOT FOR CONSTRUCTION

DRAWING
 GENERAL ARRANGEMENT - SHEET 7

DRAWING NO.
 LA-107

REVISION
 4



LEGEND

GENERAL

- EXISTING KERB EDGE

PAVEMENT & SURFACES

- STANDARD CONCRETE FOOTPATH
- BI-DIRECTIONAL CYCLEWAY

FURNITURE & FIXTURES

- BICYCLE RACK
- RUBBISH BIN
- BENCH SEAT
- RETAINING WALL

PLANTING

- TURF TO MATCH EXISTING
- EXISTING TREE
- PROPOSED TREE
- REMOVED TREE

CROSSINGS

- PEDESTRIAN AND BICYCLE PRIORITY CROSSING
- PEDESTRIAN PRIORITY CROSSING

LINE MARKING

- CYCLE PATH LINE MARKING

WARNING

DIAL BEFORE YOU DIG Services shown on this drawing are approximate only. The exact location is to be confirmed on site by contractor prior to commencement of work.

These coloured drawings shall be read in digital format or colour hardcopy. These drawings shall be read in conjunction with all relevant information (not limited to legends, schedules, specifications).

These drawings shall be read in conjunction with any Engineers, Architects or other consultant information (not limited to drawings, legends, schedules, specifications).

Check all dimensions and site conditions prior to commencement of any work or procurement or fabrication of any services, materials, fittings or equipment.

Not to be reproduced or distributed without prior permission of the Landscape Architect.

NOTES / KEY PLAN

| DATE | REV | AMENDMENTS |
|----------|-----|---|
| 23.02.24 | 1 | KLEINS ROAD PEDESTRIAN & CYCLIST CORRIDOR - PLANS |
| 26.03.24 | 2 | KLEINS ROAD PEDESTRIAN & CYCLIST CORRIDOR - PLANS |
| 11.04.24 | 3 | KLEINS ROAD PEDESTRIAN & CYCLIST CORRIDOR - PLANS - FINAL |
| 17.04.24 | 4 | KLEINS ROAD PEDESTRIAN & CYCLIST CORRIDOR - PLANS - FINAL |

CONSULTANTS

| | |
|--|--|
| | |
| | |
| | |
| | |
| | |
| | |
| | |
| | |
| | |
| | |
| | |

ASPECT Studios

ASPECT Studios Pty Ltd
Level 1, 78-80 George Street
Redfern NSW 2016
Australia
T 02 9699 7182
www.aspect-studios.com
sydney@aspect-studios.com
ABN 11 120 219 561

PROJECT
KLEINS ROAD, NORTHMEAD
CORRIDOR STUDY AND CONCEPT DESIGN

CLIENT

SYD23065

NORTH

SCALE A1 | SCALE A3
1:250 | 1:500

DRAWN DO **CHECKED** JP

Do not scale - use dimensions & callouts on drawings & schedules. Refer discrepancies to Landscape Architect for clarification.

STATUS
KLEINS ROAD PEDESTRIAN & CYCLIST CORRIDOR - PLANS
PHASE - CONCEPT DESIGN
NOT FOR CONSTRUCTION

DRAWING
GENERAL ARRANGEMENT - SHEET 8

DRAWING NO. LA-108 **REVISION** 4

X0000005_PRODUTION01_Phase01_CAD/Package Files



LEGEND

GENERAL

- EXISTING KERB EDGE

PAVEMENT & SURFACES

- STANDARD CONCRETE FOOTPATH
- BI-DIRECTIONAL CYCLEWAY

FURNITURE & FIXTURES

- BICYCLE RACK
- RUBBISH BIN
- BENCH SEAT
- RETAINING WALL

PLANTING

- TURF TO MATCH EXISTING
- EXISTING TREE
- PROPOSED TREE
- REMOVED TREE

CROSSINGS

- PEDESTRIAN AND BICYCLE PRIORITY CROSSING
- PEDESTRIAN PRIORITY CROSSING

LINE MARKING

- CYCLE PATH LINE MARKING

WARNING
 Services shown on this drawing are approximate only. The exact location is to be confirmed on site by contractor prior to commencement of work.
 These coloured drawings shall be read in digital format or colour hardcopy. These drawings shall be read in conjunction with all relevant information (not limited to legends, schedules, specifications).
 These drawings shall be read in conjunction with any Engineers, Architects or other consultant information (not limited to drawings, legends, schedules, specifications).
 Check all dimensions and site conditions prior to commencement of any work or procurement or fabrication of any services, materials, fittings or equipment.
 Not be reproduced or distributed without prior permission of the Landscape Architect.

NOTES / KEY PLAN

| DATE | REV | AMENDMENTS |
|----------|-----|---|
| 23.02.24 | 1 | KLEINS ROAD PEDESTRIAN & CYCLIST CORRIDOR - PLANS |
| 26.03.24 | 2 | KLEINS ROAD PEDESTRIAN & CYCLIST CORRIDOR - PLANS |
| 11.04.24 | 3 | KLEINS ROAD PEDESTRIAN & CYCLIST CORRIDOR - PLANS-FINAL |
| 17.04.24 | 4 | KLEINS ROAD PEDESTRIAN & CYCLIST CORRIDOR - PLANS-FINAL |

CONSULTANTS

| NAME | ROLE |
|------|------|
| | |
| | |
| | |
| | |
| | |
| | |
| | |
| | |
| | |

ASPECT Studios
 ASPECT Studios Pty Ltd
 Level 1, 78-80 George Street
 Redfern NSW 2016
 Australia
 T 02 9699 7182
 www.aspect-studios.com
 sydney@aspect-studios.com
 ABN 11 120 219 561

PROJECT
 KLEINS ROAD, NORTHMEAD
 CORRIDOR STUDY AND CONCEPT DESIGN

CLIENT

SYD23065

NORTH

SCALE A1 | SCALE A3
 1:250 1:500

DRAWN DO
CHECKED JP

Do not scale - use dimensions & callouts on drawings & schedules. Refer discrepancies to Landscape Architect for clarification.

STATUS
 KLEINS ROAD PEDESTRIAN & CYCLIST CORRIDOR - PLANS
PHASE - CONCEPT DESIGN
NOT FOR CONSTRUCTION

DRAWING
 GENERAL ARRANGEMENT - SHEET 9

DRAWING NO.
LA-109

REVISION
4



LEGEND

GENERAL

- EXISTING KERB EDGE

PAVEMENT & SURFACES

- STANDARD CONCRETE FOOTPATH
- BI-DIRECTIONAL CYCLEWAY

FURNITURE & FIXTURES

- BICYCLE RACK
- RUBBISH BIN
- BENCH SEAT
- RETAINING WALL

PLANTING

- TURF TO MATCH EXISTING
- EXISTING TREE
- PROPOSED TREE
- REMOVED TREE

CROSSINGS

- PEDESTRIAN AND BICYCLE PRIORITY CROSSING
- PEDESTRIAN PRIORITY CROSSING

LINE MARKING

- CYCLE PATH LINE MARKING

WARNING
YOU DIG
 Services shown on this drawing are approximate only. The exact location is to be confirmed on site by contractor prior to commencement of work.

These coloured drawings shall be read in digital format or colour hardcopy. These drawings shall be read in conjunction with all relevant information (not limited to legends, schedules, specifications).

These drawings shall be read in conjunction with any Engineers, Architects or other consultant information (not limited to drawings, legends, schedules, specifications). Check all dimensions and site conditions prior to commencement of any work or procurement or fabrication of any services, materials, fittings or equipment.

Not be reproduced or distributed without prior permission of the Landscape Architect.

NOTES / KEY PLAN

| DATE | REV | AMENDMENTS |
|----------|-----|---|
| 23.02.24 | 1 | KLEINS ROAD PEDESTRIAN & CYCLIST CORRIDOR - PLANS |
| 26.03.24 | 2 | KLEINS ROAD PEDESTRIAN & CYCLIST CORRIDOR - PLANS |
| 11.04.24 | 3 | KLEINS ROAD PEDESTRIAN & CYCLIST CORRIDOR - PLANS - FINAL |
| 17.04.24 | 4 | KLEINS ROAD PEDESTRIAN & CYCLIST CORRIDOR - PLANS - FINAL |

CONSULTANTS

| |
|--|
| |
| |
| |
| |
| |
| |
| |
| |
| |
| |

ASPECT Studios
 ASPECT Studios Pty Ltd
 Level 1, 78-80 George Street
 Redfern NSW 2016
 Australia
 T 02 9699 7182
 www.aspect-studios.com
 sydneym@aspect-studios.com
 ABN 11 120 219 561

PROJECT
 KLEINS ROAD, NORTHMEAD
 CORRIDOR STUDY AND CONCEPT DESIGN

CLIENT

SYD23065

NORTH

SCALE A1 | SCALE A3
 1:250 | 1:500

DRAWN DO
CHECKED JP


Do not scale - use dimensions & callouts on drawings & schedules. Refer discrepancies to Landscape Architect for clarification.

STATUS
 KLEINS ROAD PEDESTRIAN & CYCLIST CORRIDOR - PLANS
PHASE - CONCEPT DESIGN
NOT FOR CONSTRUCTION

DRAWING
 GENERAL ARRANGEMENT - SHEET 10

DRAWING NO. LA-110
REVISION 4

X0000005_PRODUCTION01_Phase01_CAD/Package Files

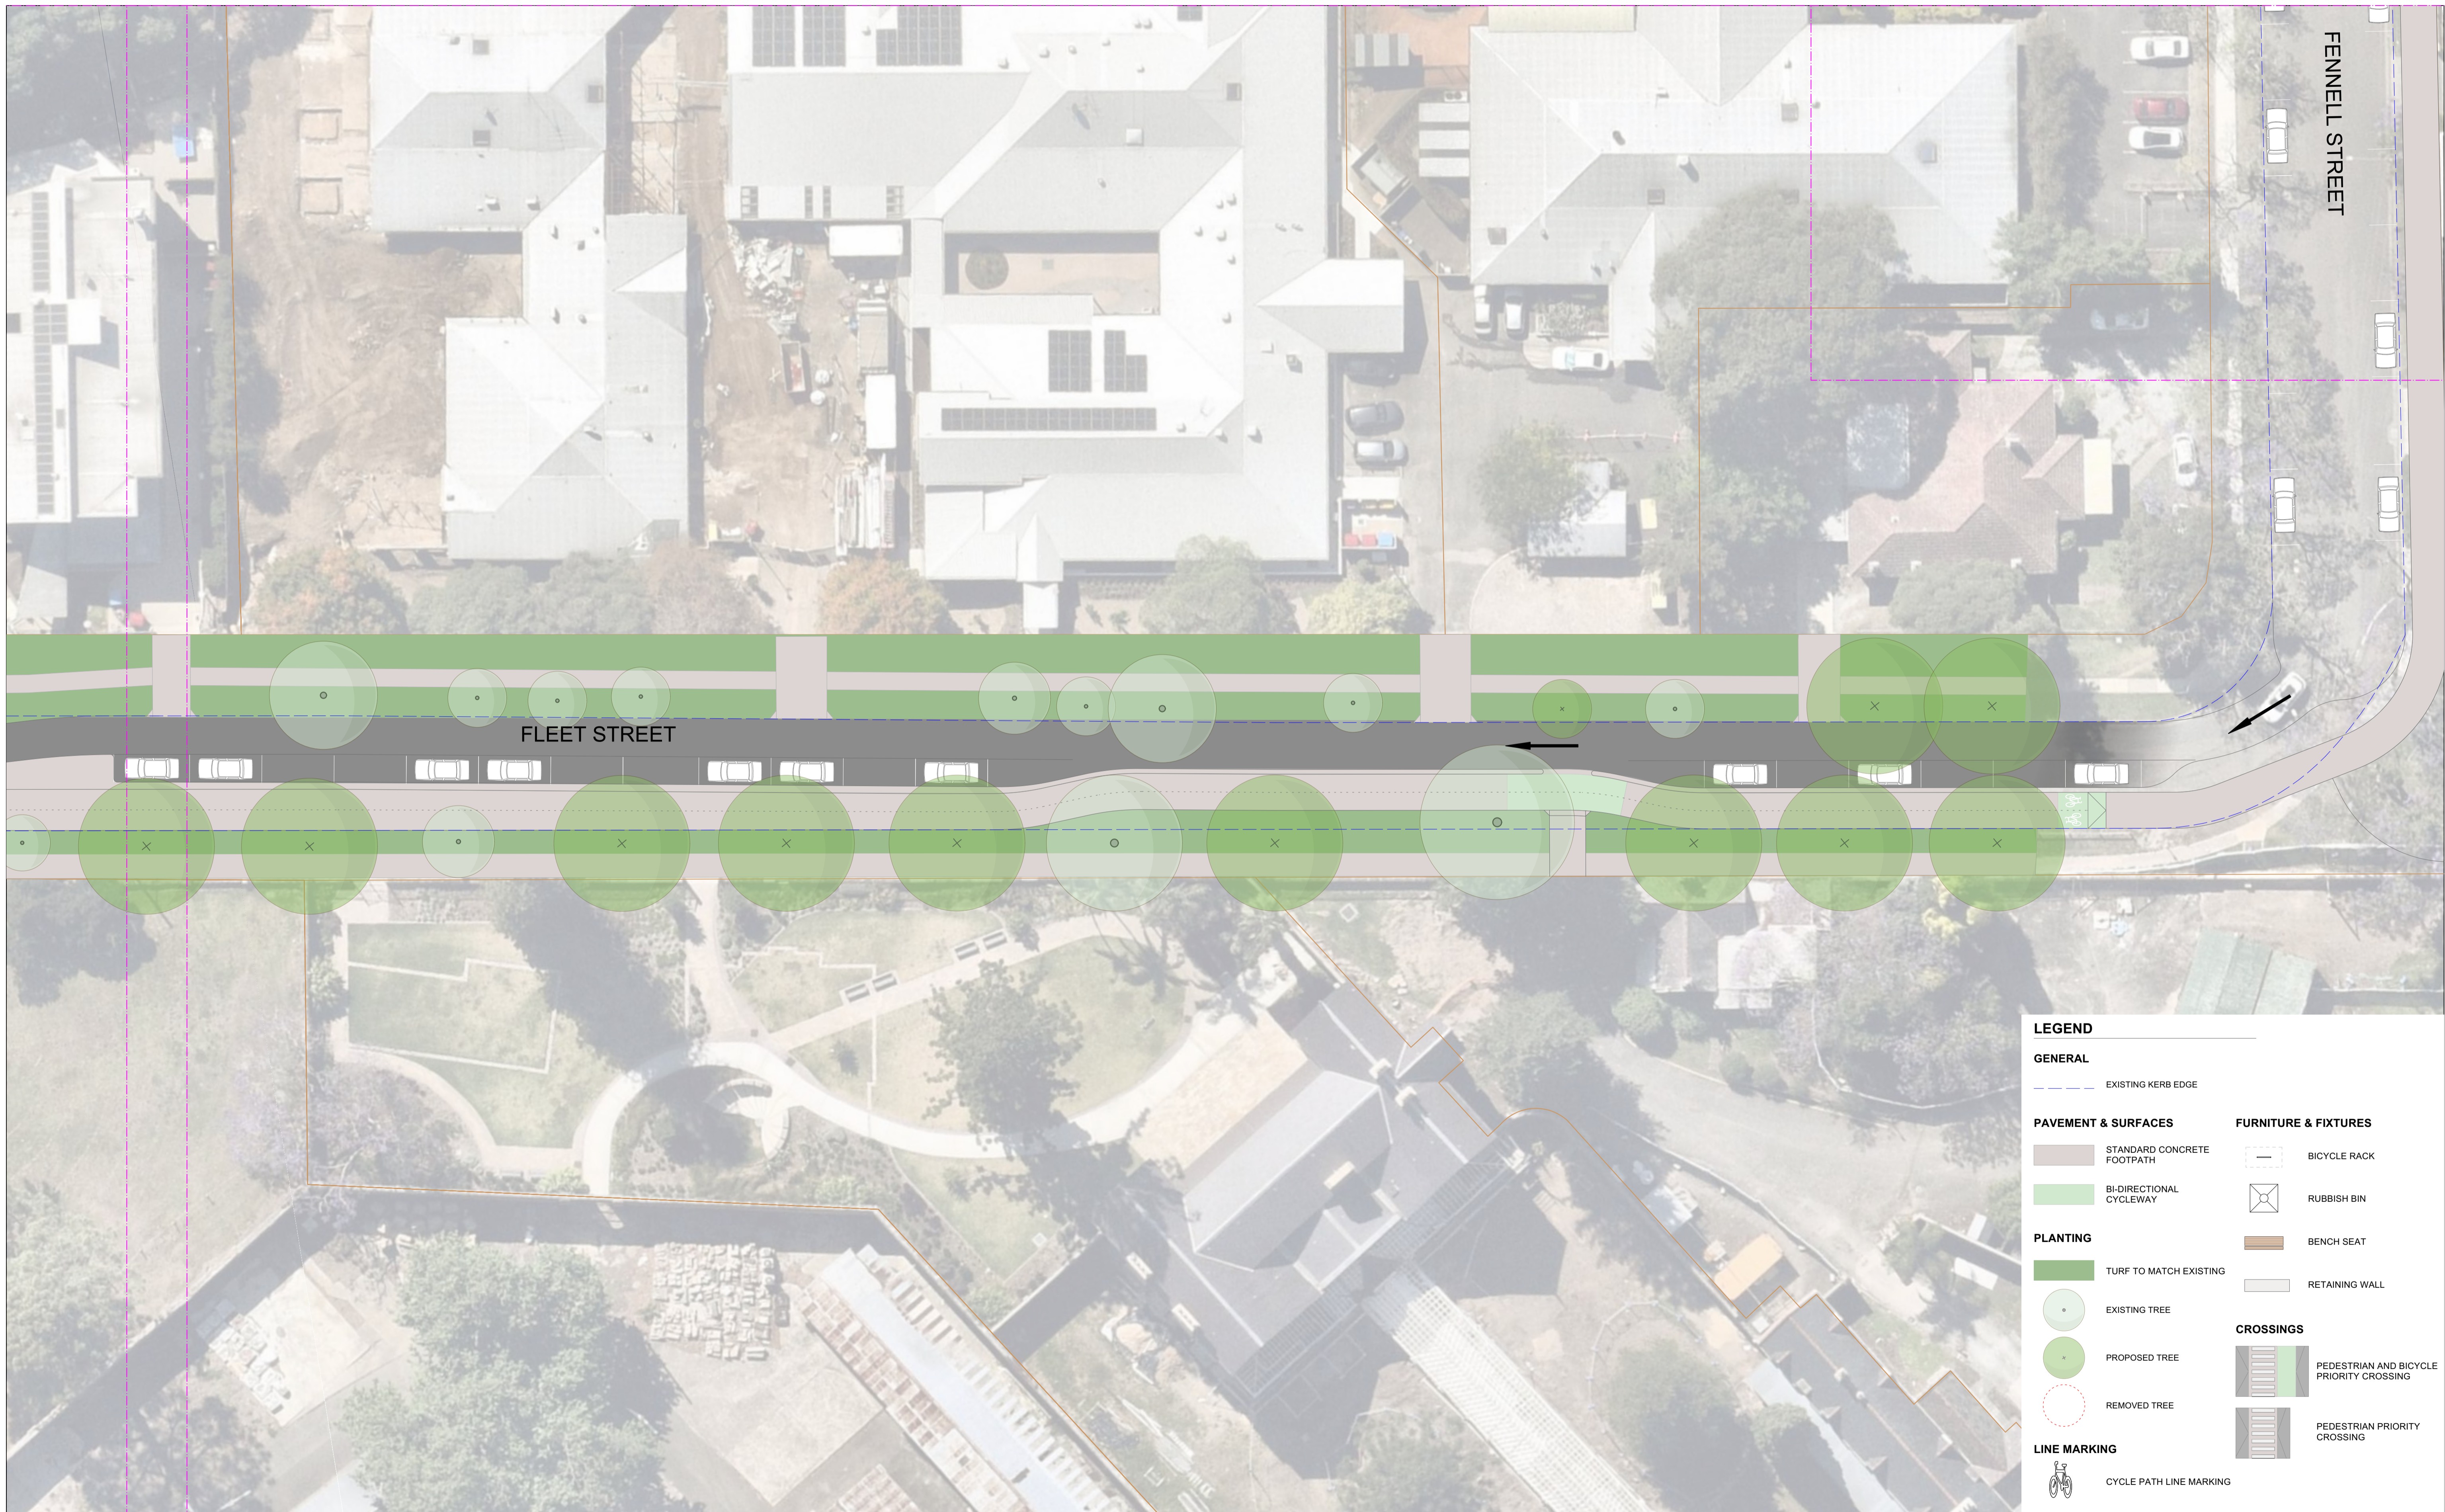

WARNING
DIAL BEFORE YOU DIG
 www.1100.com.au
 Services shown on this drawing are approximate only. The exact location is to be confirmed on site by contractor prior to commencement of work.
 These coloured drawings shall be read in digital format or colour hardcopy. These drawings shall be read in conjunction with all relevant information (not limited to legends, schedules, specifications).
 These drawings shall be read in conjunction with any Engineers, Architects or other consultant information (not limited to drawings, legends, schedules, specifications).
 Check all dimensions and site conditions prior to commencement of any work or procurement or fabrication of any services, materials, fittings or equipment.
 Not to be reproduced or distributed without prior permission of the Landscape Architect.

NOTES / KEY PLAN

| DATE | REV | AMENDMENTS |
|----------|-----|---|
| 23.02.24 | 1 | KLEINS ROAD PEDESTRIAN & CYCLIST CORRIDOR - PLANS |
| 26.03.24 | 2 | KLEINS ROAD PEDESTRIAN & CYCLIST CORRIDOR - PLANS |
| 11.04.24 | 3 | KLEINS ROAD PEDESTRIAN & CYCLIST CORRIDOR - PLANS - FINAL |
| 17.04.24 | 4 | KLEINS ROAD PEDESTRIAN & CYCLIST CORRIDOR - PLANS - FINAL |

CONSULTANTS

| DATE | REV | AMENDMENTS |
|------|-----|------------|
| | | |
| | | |
| | | |
| | | |
| | | |

ASPECT Studios
 ASPECT Studios Pty Ltd
 Level 1, 78-80 George Street
 Redfern NSW 2016
 Australia
 T 02 9699 7182
 www.aspect-studios.com
 sydney@aspect-studios.com
 ABN 11 120 219 561

PROJECT
 KLEINS ROAD, NORTHMEAD
 CORRIDOR STUDY AND CONCEPT DESIGN
 SYD23065
CLIENT

NORTH

SCALE A1 | SCALE A3
 1:250 | 1:500
DRAWN DO
CHECKED JP
STATUS
 KLEINS ROAD PEDESTRIAN & CYCLIST CORRIDOR - PLANS
PHASE - CONCEPT DESIGN
NOT FOR CONSTRUCTION

DRAWING
 GENERAL ARRANGEMENT - SHEET 11
DRAWING NO.
LA-111
REVISION
4



LEGEND

GENERAL

--- EXISTING KERB EDGE

PAVEMENT & SURFACES

STANDARD CONCRETE FOOTPATH

BI-DIRECTIONAL CYCLEWAY

PLANTING

TURF TO MATCH EXISTING

EXISTING TREE

PROPOSED TREE

REMOVED TREE

LINE MARKING

CYCLE PATH LINE MARKING

FURNITURE & FIXTURES

BICYCLE RACK

RUBBISH BIN

BENCH SEAT

RETAINING WALL

CROSSINGS

PEDESTRIAN AND BICYCLE PRIORITY CROSSING

PEDESTRIAN PRIORITY CROSSING

WARNING
 Services shown on this drawing are approximate only. The exact location is to be confirmed on site by contractor prior to commencement of work.

NOTES / KEY PLAN

These coloured drawings shall be read in digital format or colour hardcopy. These drawings shall be read in conjunction with all relevant information (not limited to legends, schedules, specifications). These drawings shall be read in conjunction with any Engineers, Architects or other consultant information (not limited to drawings, legends, schedules, specifications). Check all dimensions and site conditions prior to commencement of any work or procurement or fabrication of any services, materials, fittings or equipment. Not be reproduced or distributed without prior permission of the Landscape Architect.

| DATE | REV | AMENDMENTS |
|----------|-----|---|
| 23.02.24 | 1 | KLEINS ROAD PEDESTRIAN & CYCLIST CORRIDOR - PLANS |
| 26.03.24 | 2 | KLEINS ROAD PEDESTRIAN & CYCLIST CORRIDOR - PLANS |
| 11.04.24 | 3 | KLEINS ROAD PEDESTRIAN & CYCLIST CORRIDOR - PLANS-FINAL |
| 17.04.24 | 4 | KLEINS ROAD PEDESTRIAN & CYCLIST CORRIDOR - PLANS-FINAL |

CONSULTANTS

ASPECT Studios

ASPECT Studios Pty Ltd
 Level 1, 78-80 George Street
 Redfern NSW 2016
 Australia
 T 02 9699 7182
 www.aspect-studios.com
 sydney@aspect-studios.com
 ABN 11 120 219 561

PROJECT
 KLEINS ROAD, NORTHMEAD
 CORRIDOR STUDY AND CONCEPT DESIGN

CLIENT



SYD23065
 NORTH
 SCALE A1 | SCALE A3
 1:250 | 1:500



Do not scale - use dimensions & callouts on drawings & schedules. Refer discrepancies to Landscape Architect for clarification.

STATUS
 KLEINS ROAD PEDESTRIAN & CYCLIST CORRIDOR - PLANS
 PHASE - CONCEPT DESIGN
 NOT FOR CONSTRUCTION

DRAWN DO CHECKED JP DRAWING GENERAL ARRANGEMENT - SHEET 12

DRAWING NO. LA-112 REVISION 4



WARNING
 Services shown on this drawing are approximate only. The exact location is to be confirmed on site by contractor prior to commencement of work.

These coloured drawings shall be read in digital format or colour hardcopy. These drawings shall be read in conjunction with all relevant information (not limited to legends, schedules, specifications). These drawings shall be read in conjunction with any Engineers, Architects or other consultant information (not limited to drawings, legends, schedules, specifications). Check all dimensions and site conditions prior to commencement of any work or procurement or fabrication of any services, materials, fittings or equipment. Not be reproduced or distributed without prior permission of the Landscape Architect.

NOTES / KEY PLAN

| DATE | REV | AMENDMENTS |
|----------|-----|---|
| 11.04.24 | 1 | KLEINS ROAD PEDESTRIAN & CYCLIST CORRIDOR - PLANS - FINAL |
| 17.04.24 | 2 | KLEINS ROAD PEDESTRIAN & CYCLIST CORRIDOR - PLANS - FINAL |

CONSULTANTS

ASPECT Studios

ASPECT Studios Pty Ltd
 Level 1, 78-80 George Street
 Redfern NSW 2016
 Australia
 T 02 9699 7182
 www.aspect-studios.com
 sydney@aspect-studios.com
 ABN 11 120 219 561

PROJECT SYD23065
 KLEINS ROAD, NORTHMEAD
 CORRIDOR STUDY AND CONCEPT DESIGN

CLIENT




NORTH SCALE A1 | SCALE A3
 1:100 1:200

DRAWN DO
 CHECKED JP

DRAWING NO. SECTION 1

Do not scale - use dimensions & callouts on drawings & schedules. Refer discrepancies to Landscape Architect for clarification.
 STATUS
 KLEINS ROAD PEDESTRIAN & CYCLIST CORRIDOR - PLANS
 PHASE - CONCEPT DESIGN
 NOT FOR CONSTRUCTION

DRAWING NO. LA-401
 REVISION 2

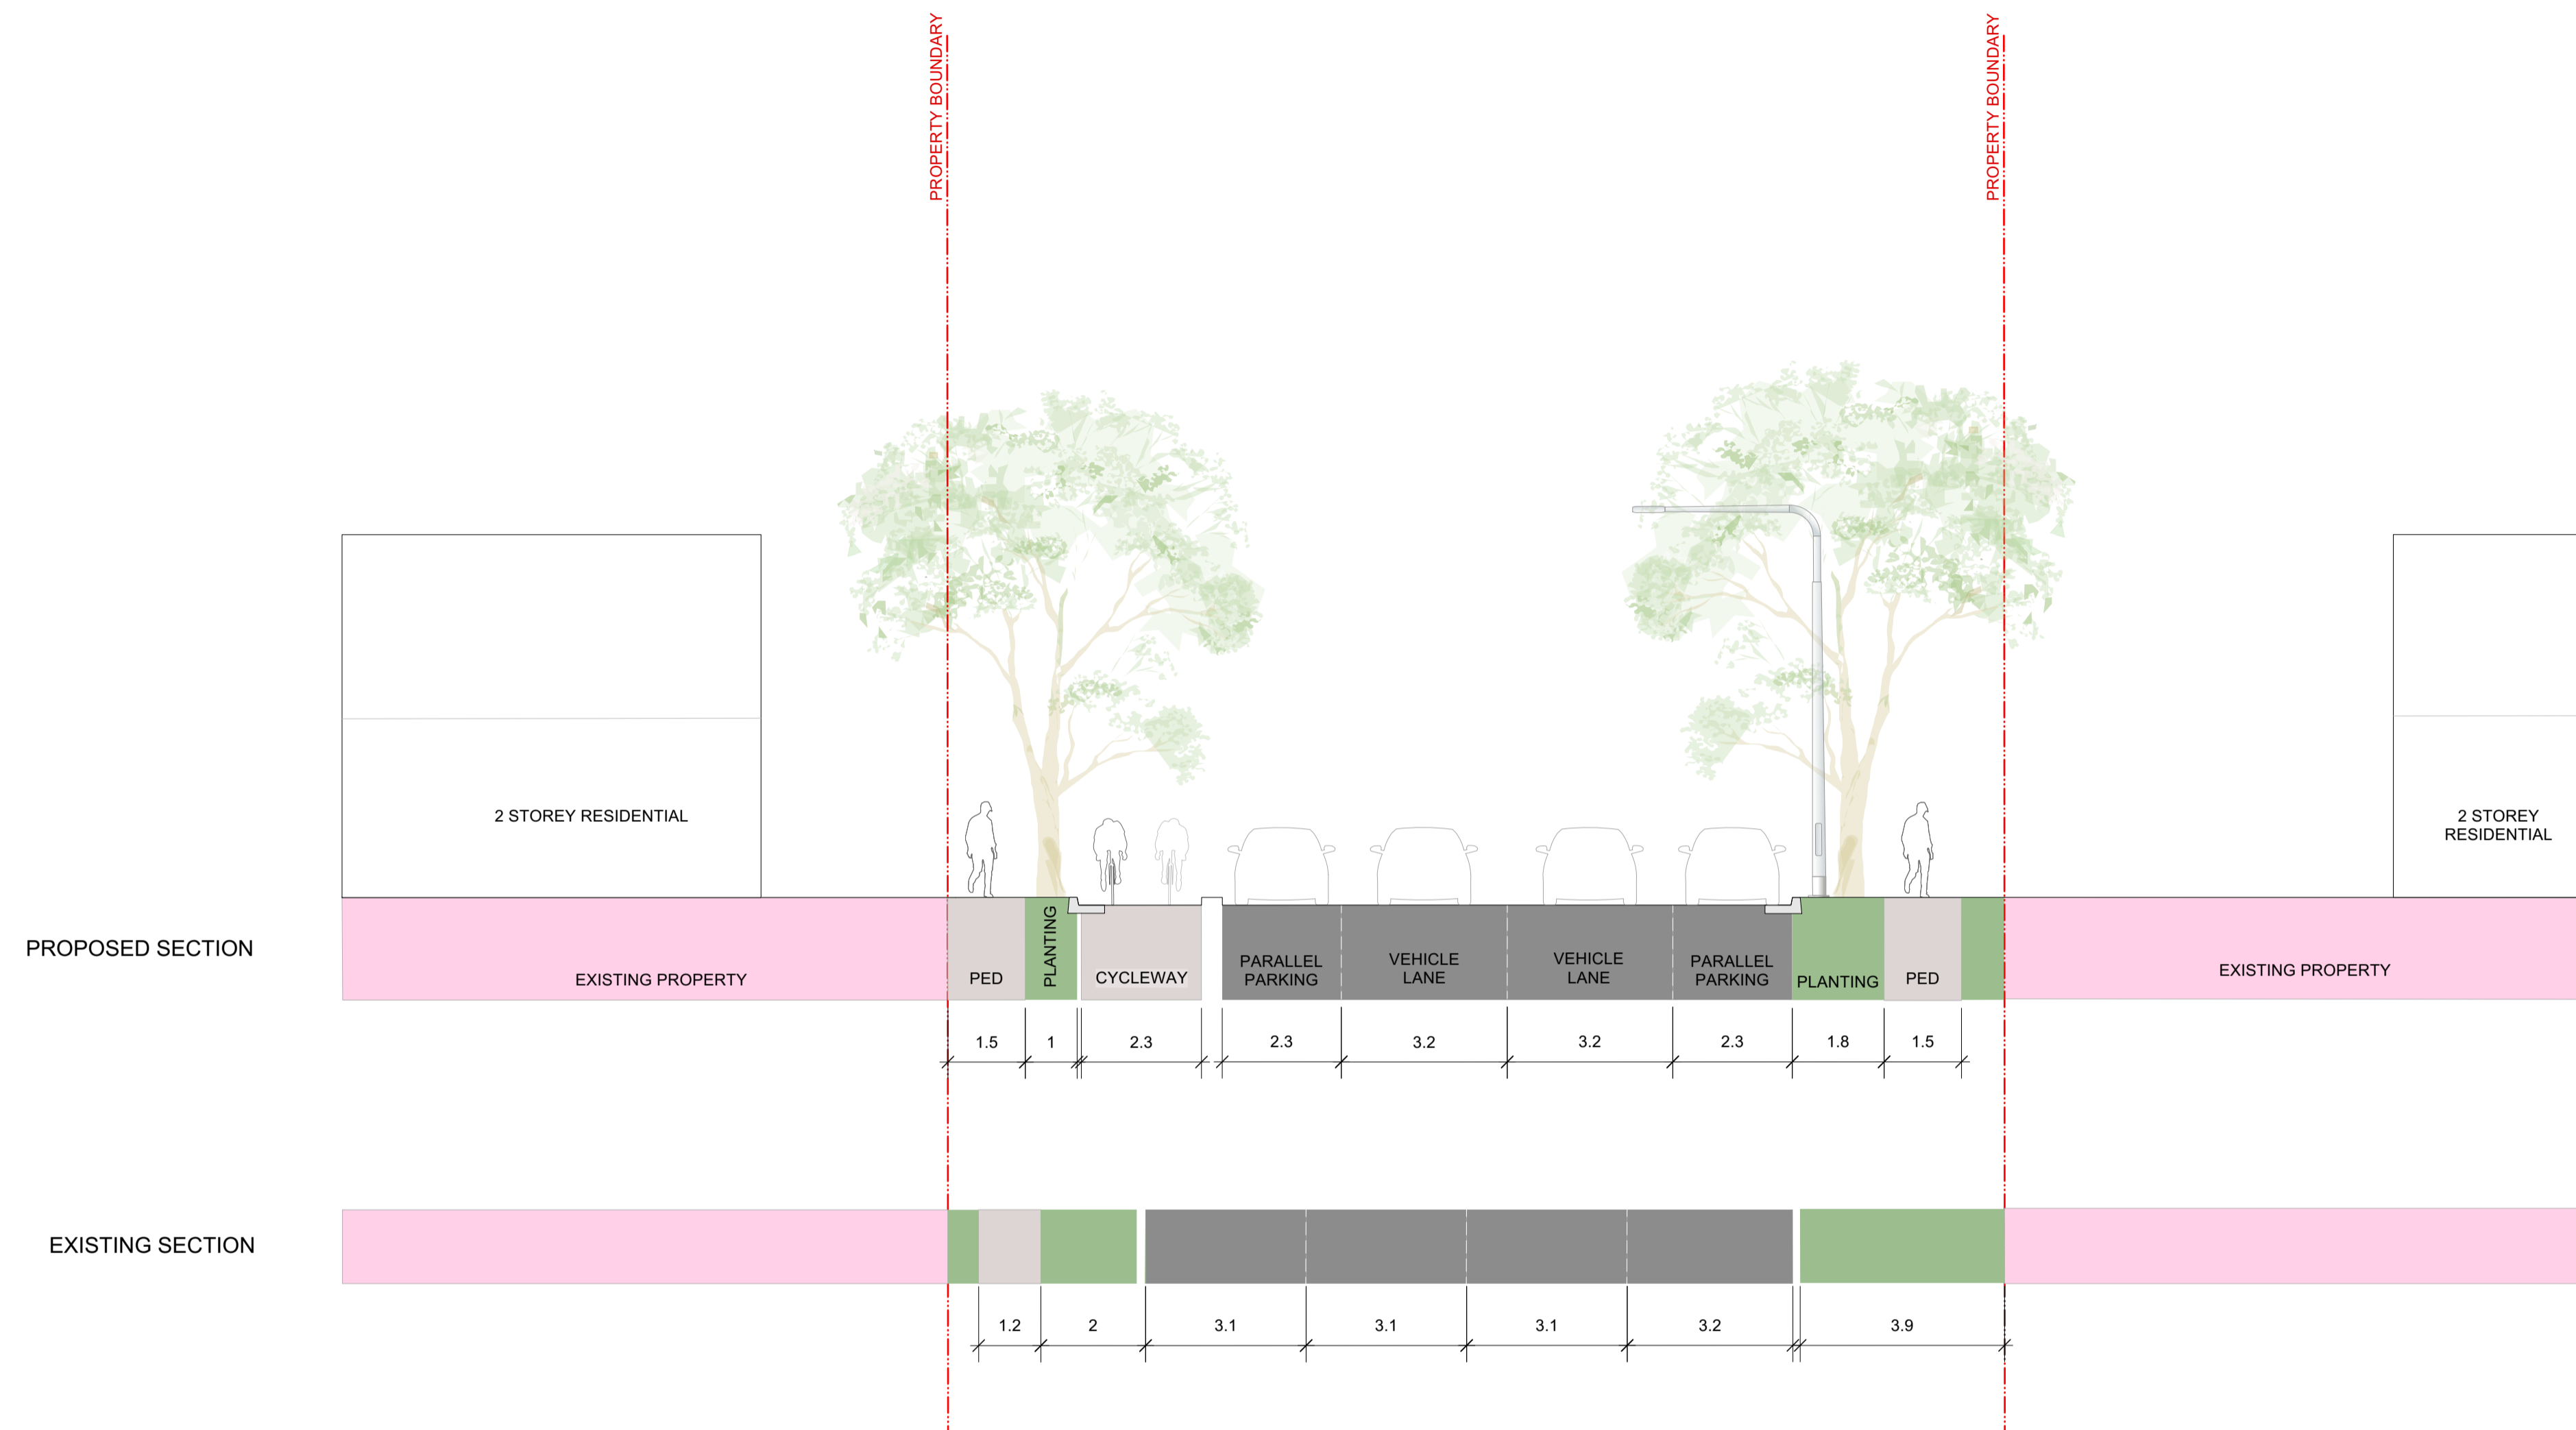

WARNING
 DIAL BEFORE YOU DIG
 Services shown on this drawing are approximate only. The exact location is to be confirmed on site by contractor prior to commencement of work.

These coloured drawings shall be read in digital format or colour hardcopy. These drawings shall be read in conjunction with all relevant information (not limited to legends, schedules, specifications). These drawings shall be read in conjunction with any Engineers, Architects or other consultant information (not limited to drawings, legends, schedules, specifications). Check all dimensions and site conditions prior to commencement of any work or procurement or fabrication of any services, materials, fittings or equipment. Not be reproduced or distributed without prior permission of the Landscape Architect.

NOTES / KEY PLAN

| DATE | REV | AMENDMENTS |
|----------|-----|---|
| 11.04.24 | 1 | KLEINS ROAD PEDESTRIAN & CYCLIST CORRIDOR - PLANS - FINAL |
| 17.04.24 | 2 | KLEINS ROAD PEDESTRIAN & CYCLIST CORRIDOR - PLANS - FINAL |

CONSULTANTS

ASPECT Studios

ASPECT Studios Pty Ltd
 Level 1, 78-80 George Street
 Redfern NSW 2016
 Australia
 T 02 9699 7182
 www.aspect-studios.com
 sydney@aspect-studios.com
 ABN 11 120 219 561

PROJECT SYD23065
 KLEINS ROAD, NORTHMEAD
 CORRIDOR STUDY AND CONCEPT DESIGN

CLIENT



NORTH SCALE A1 | SCALE A3
 1:100 1:200

DRAWN DO **CHECKED** JP

STATUS
 KLEINS ROAD PEDESTRIAN & CYCLIST CORRIDOR - PLANS
 PHASE - CONCEPT DESIGN

NOT FOR CONSTRUCTION

DRAWING NO.
 SECTION 2

DRAWING NO.
 LA-402

REVISION
 2