


OCULUS



This drawing is to be read in conjunction with all related site specific, technical, and other consultant drawings. Please check and verify all dimensions and site conditions prior to the commencement of any work. Do not scale drawings – refer to figured dimensions only. Please note OCULUS is not responsible for any discrepancies in location or proportioning. Unless otherwise noted this drawing is not for construction. Services shown on this drawing are approximate only, the exact location is to be confirmed on-site by contractor prior to commencement – before you dig (byda.com.au).
© 2024

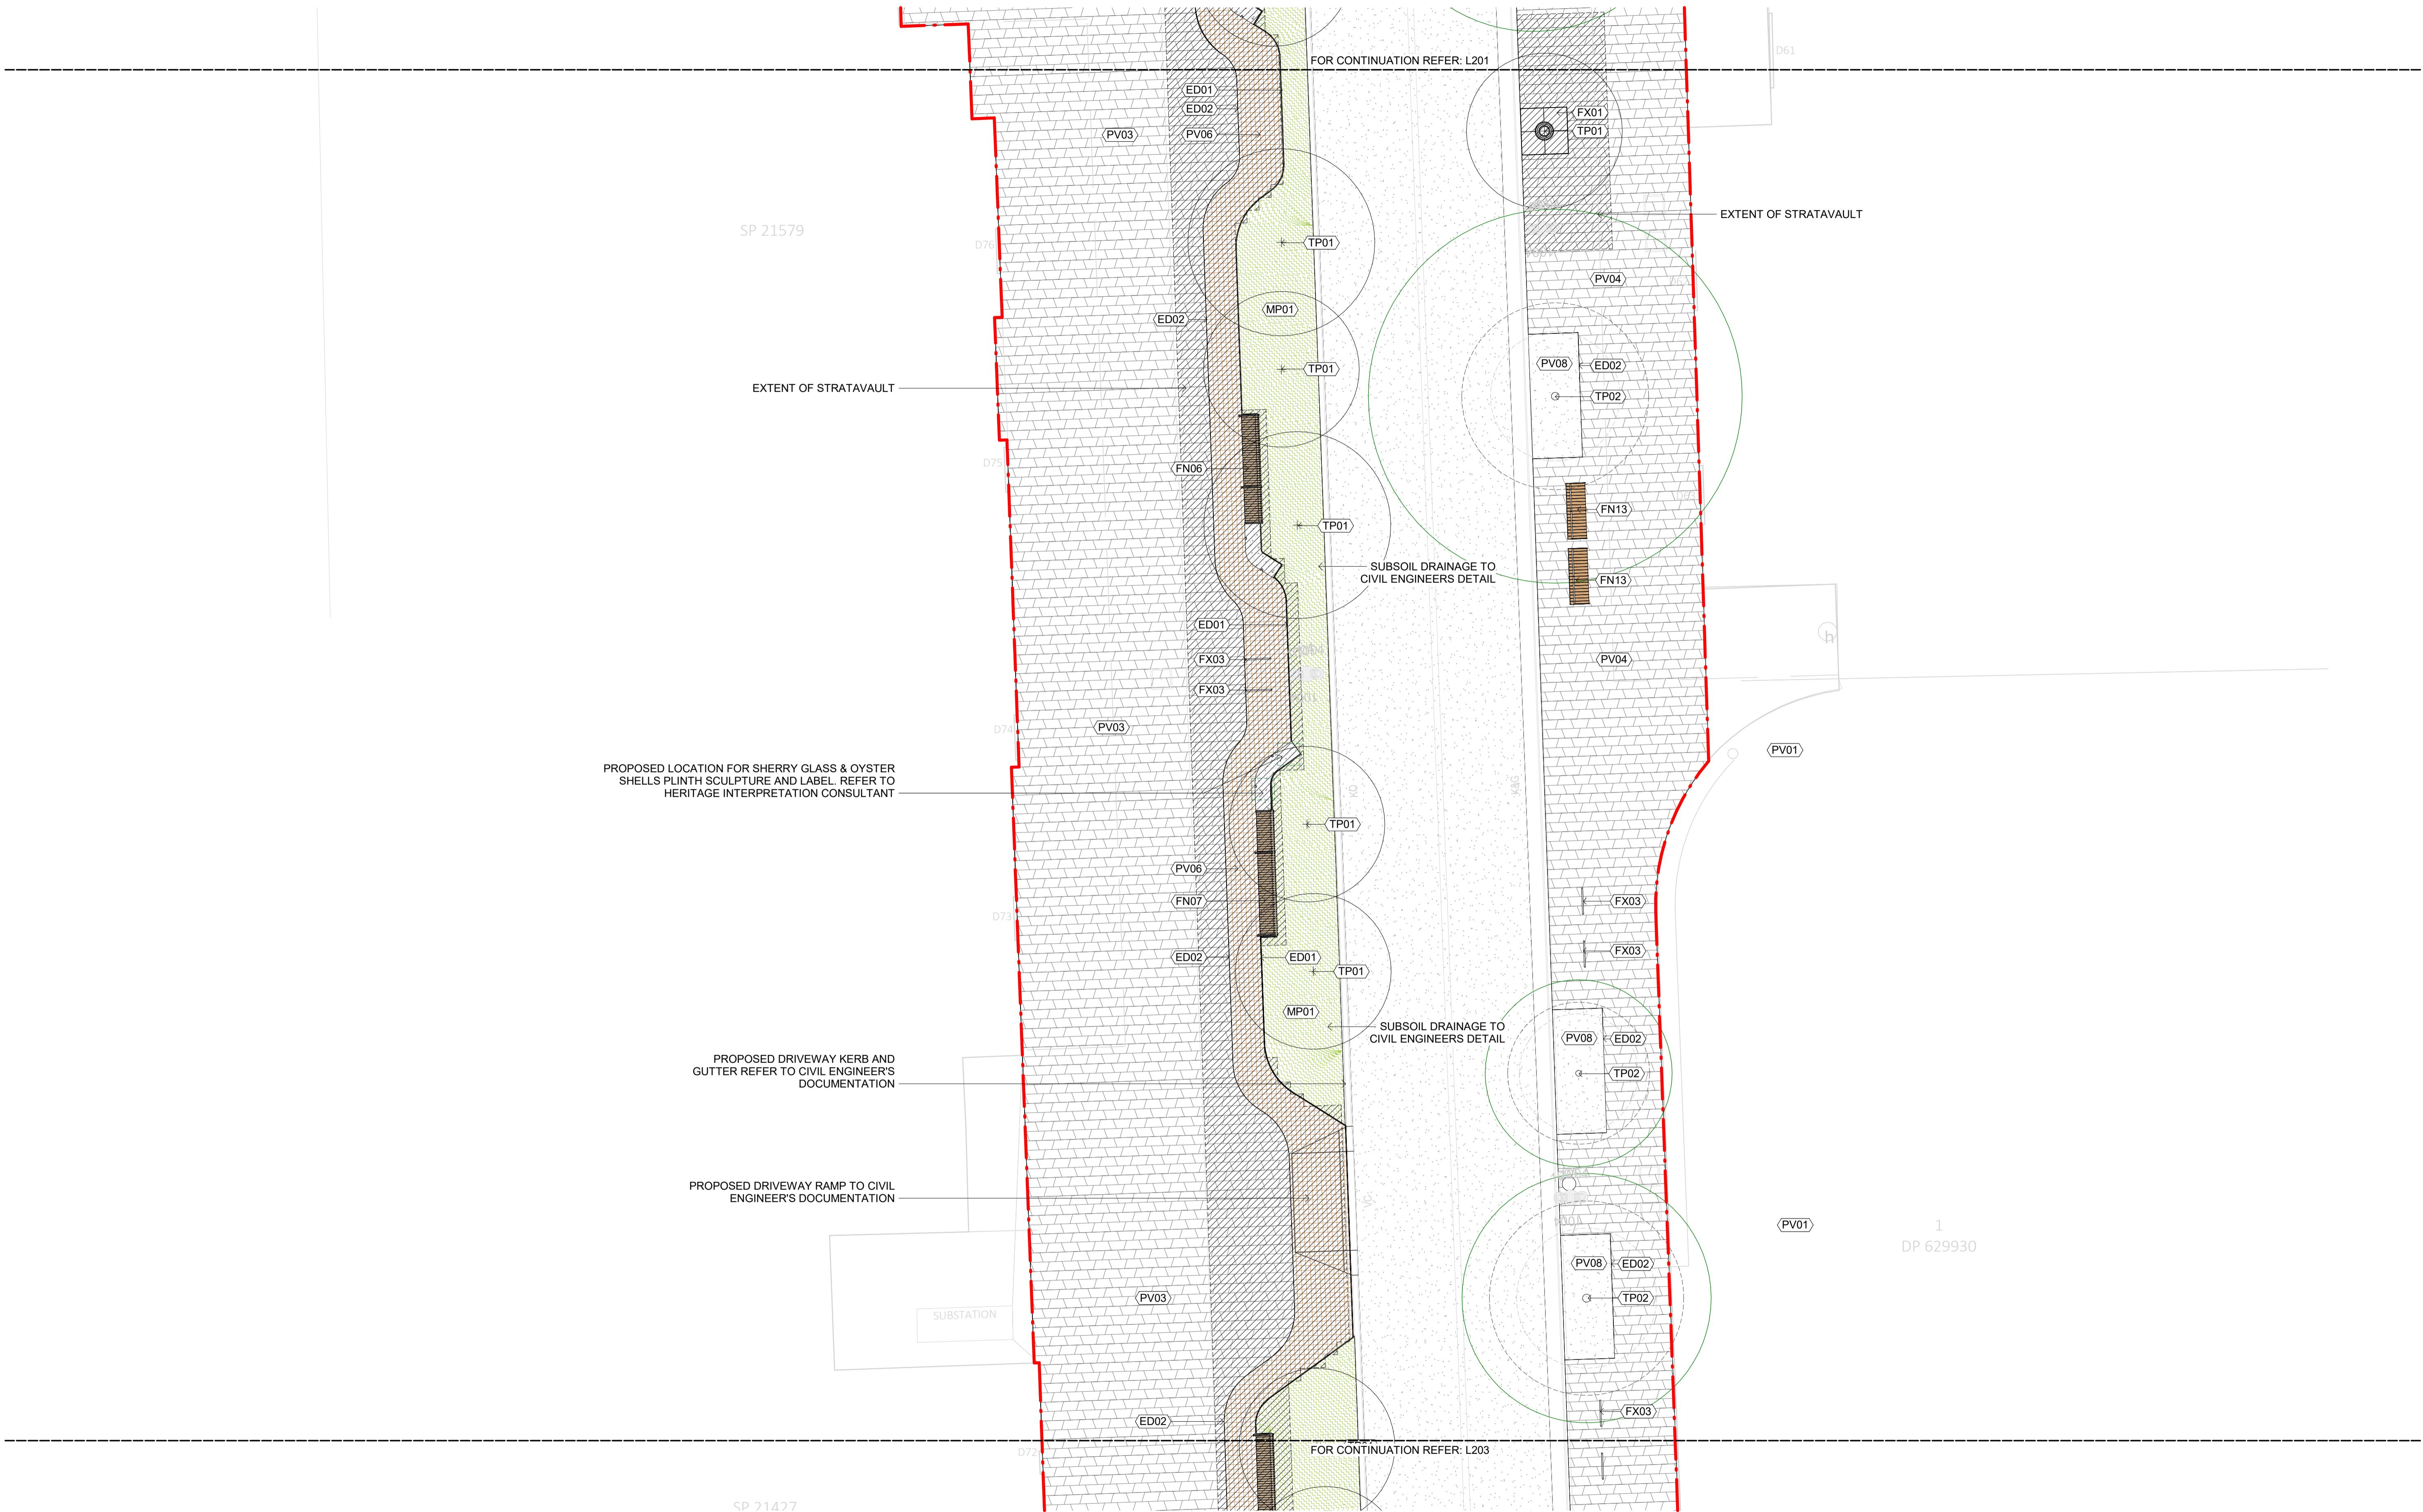

SCALE
1:100 @ A1

1 0 1 2 3 4 5


PROJECT 225-012
PARRAMATTA CIVIC LINK BLOCK 3
HORWOOD PL, PARRAMATTA
STATUS
80% DESIGN DEVELOPMENT
CLIENT
CITY OF PARRAMATTA
PROJECT TEAM
ARCADIS

ISSUE	DATE	AMENDMENT	BY	APPROVED
1	18.07.25	DRAFT 80% DETAILED DESIGN	GF	KS
2	03.09.25	95% DD	GF	KS/MW
3	03.10.25	100% DD	GF	KS/MW

DRAWING TITLE
SURFACE FINISHES SHEET 3

DRAWING NUMBER
L202

REVISION
3

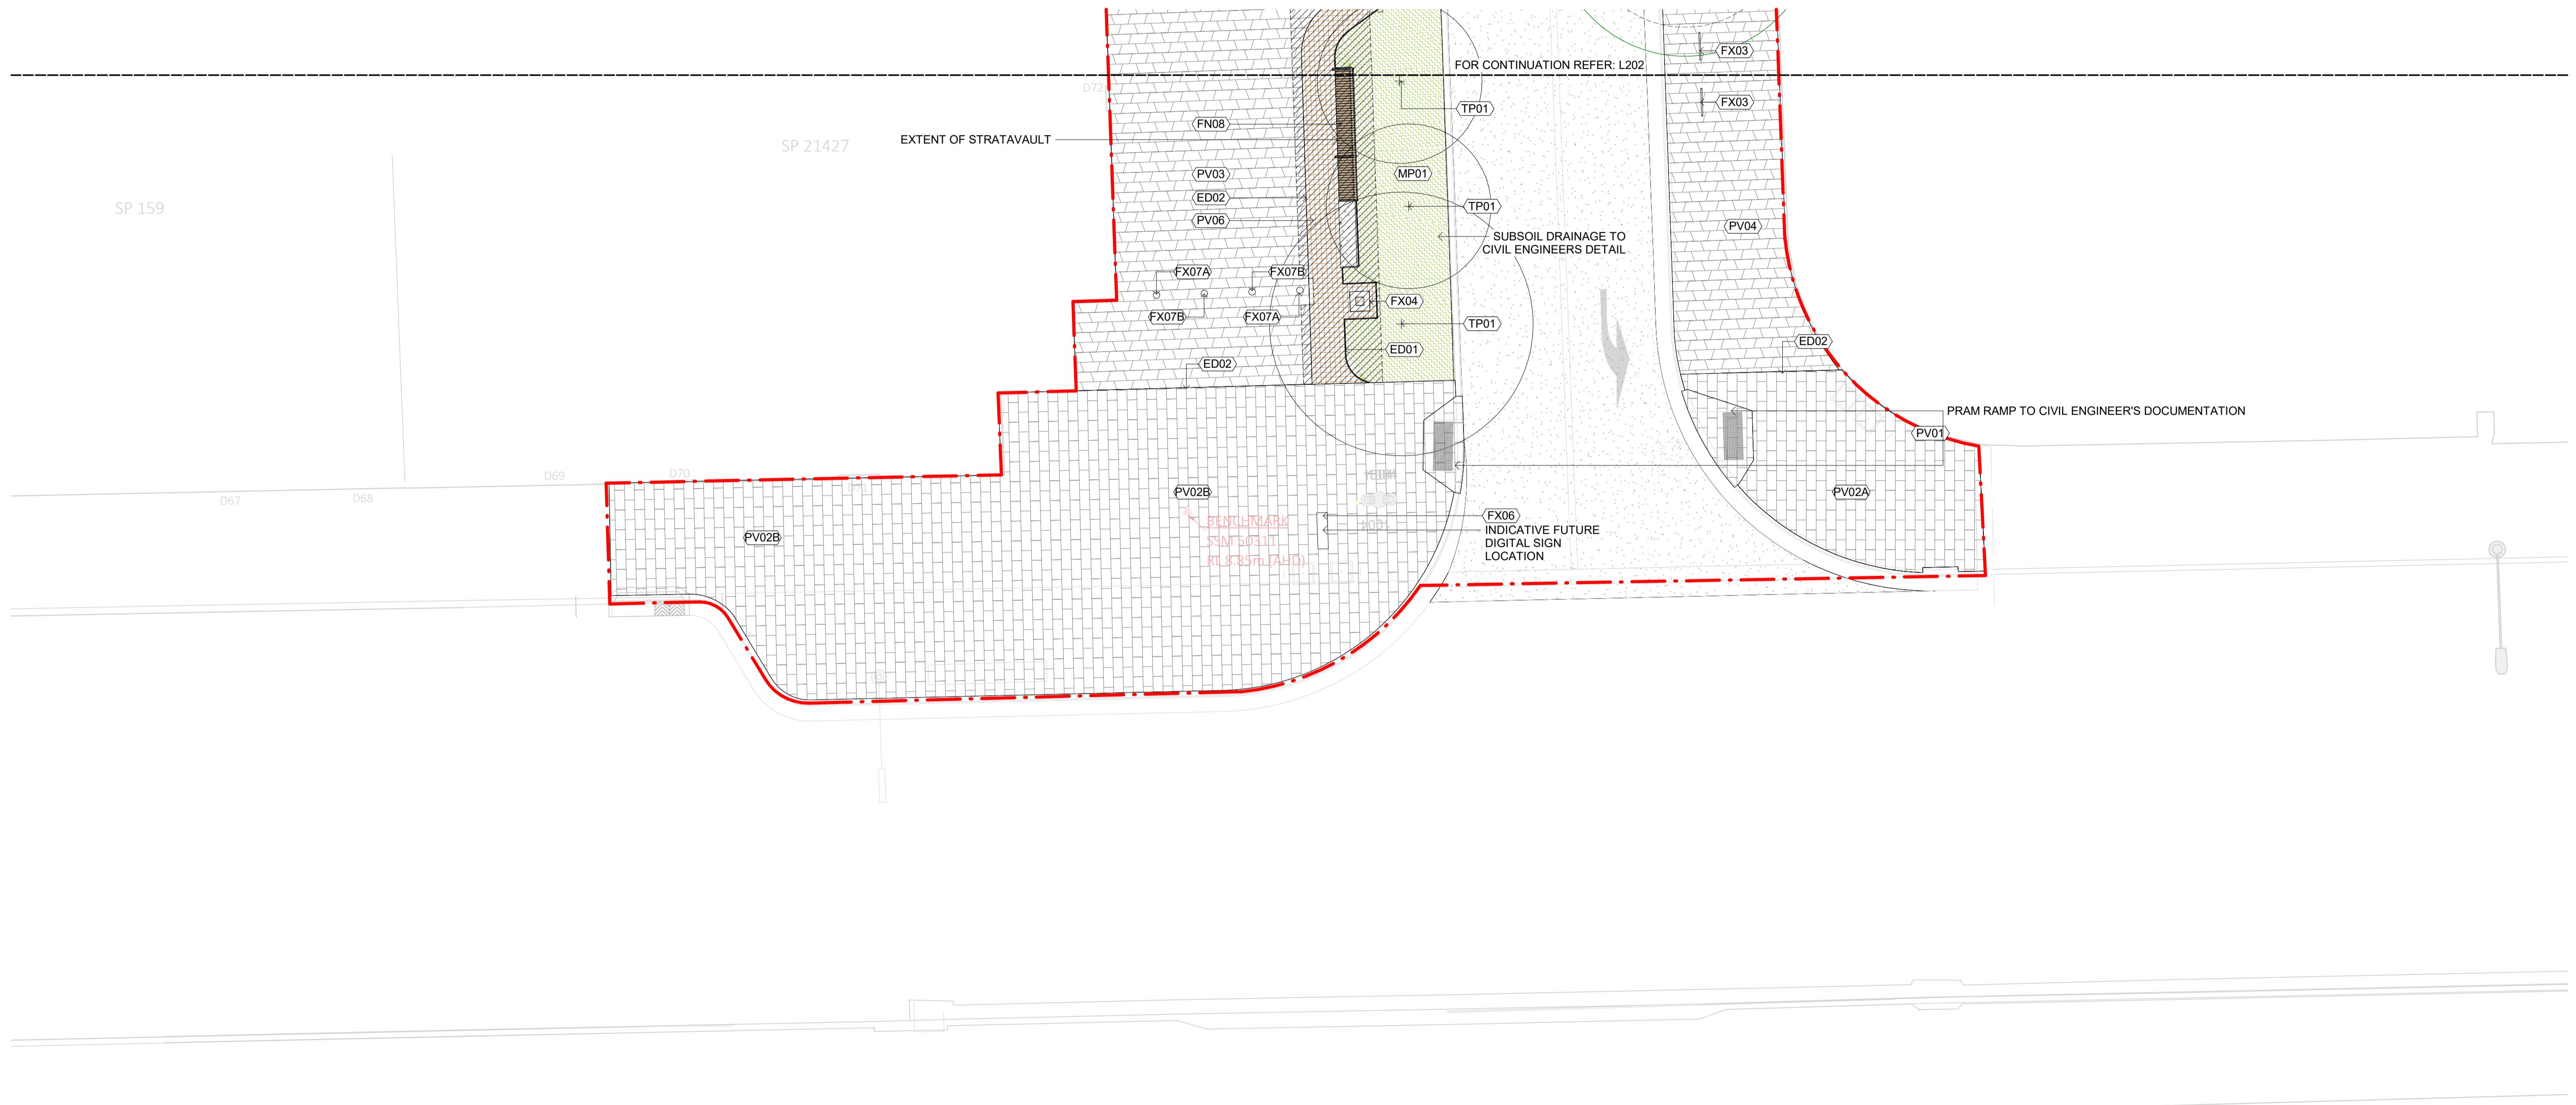

OCULUS

oculus.info
ABN 34 074 882 447

This drawing is to be read in conjunction with all
land title, architectural, engineering, technical
specifications and other consultant drawings.
Please check and verify all dimensions and site
conditions prior to the commencement of any
work. Do not scale drawings – refer to figured
dimensions only. Please refer to OCULUS for any
discrepancies in location or dimension.
Unless otherwise noted this drawing is not for
construction. Services shown on this drawing
are approximate only, the exact location is
to be confirmed on-site by contractor prior to
commencement – before you dig (byda.com.au).
© 2024



SCALE
1:100@A1



PROJECT S25-012
PARRAMATTA CIVIC LINK BLOCK 3
HORWOOD PL, PARRAMATTA

STATUS
80% DESIGN DEVELOPMENT

CLIENT
CITY OF PARRAMATTA

PROJECT TEAM
ARCADIS

ISSUE DATE AMENDMENT
1 18.07.25 DRAFT 80% DETAILED DESIGN
2 03.09.25 95% DD
3 03.10.25 100% DD

BY APPROVED
GF KS
GF KS/MW
GF KS/MW


DRAWING TITLE
SURFACE FINISHES SHEET 4

DRAWING NUMBER
L203

REVISION
3



This drawing is to be read in conjunction with landscape architecture schedules, technical specifications, and other consultant drawings. Please check and verify all dimensions and conditions prior to the commencement of any work. Do not scale drawings – refer to figure dimensions only. Please inform OCULUS of any discrepancies for clarification before proceeding. Unless otherwise noted this drawing is not for construction. Services shown on this drawing are approximate only, the exact location is to be confirmed on-site by contractor prior to commencement – before you dig (byda.com)

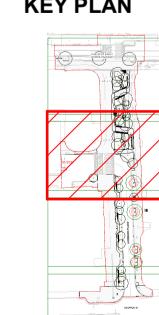

SCALE
1:100@

PROJECT S25-012

PARRAMATTA CIVIC LINK BLOCK

HORWOOD PL, PARRAMATTA

STATUS

CLIENT

3 4 5 CITY OF

ISSUE	DATE	AMENDMENT
1	18.07.25	DRAFT 80% DETAILED DESIGN
2	03.09.25	95% DD

BY APPROVED

DRAWING TITLE
SURFACE FINISHES SHEET 2

DRAWING NUMBER
201

VISION

OCULUS